


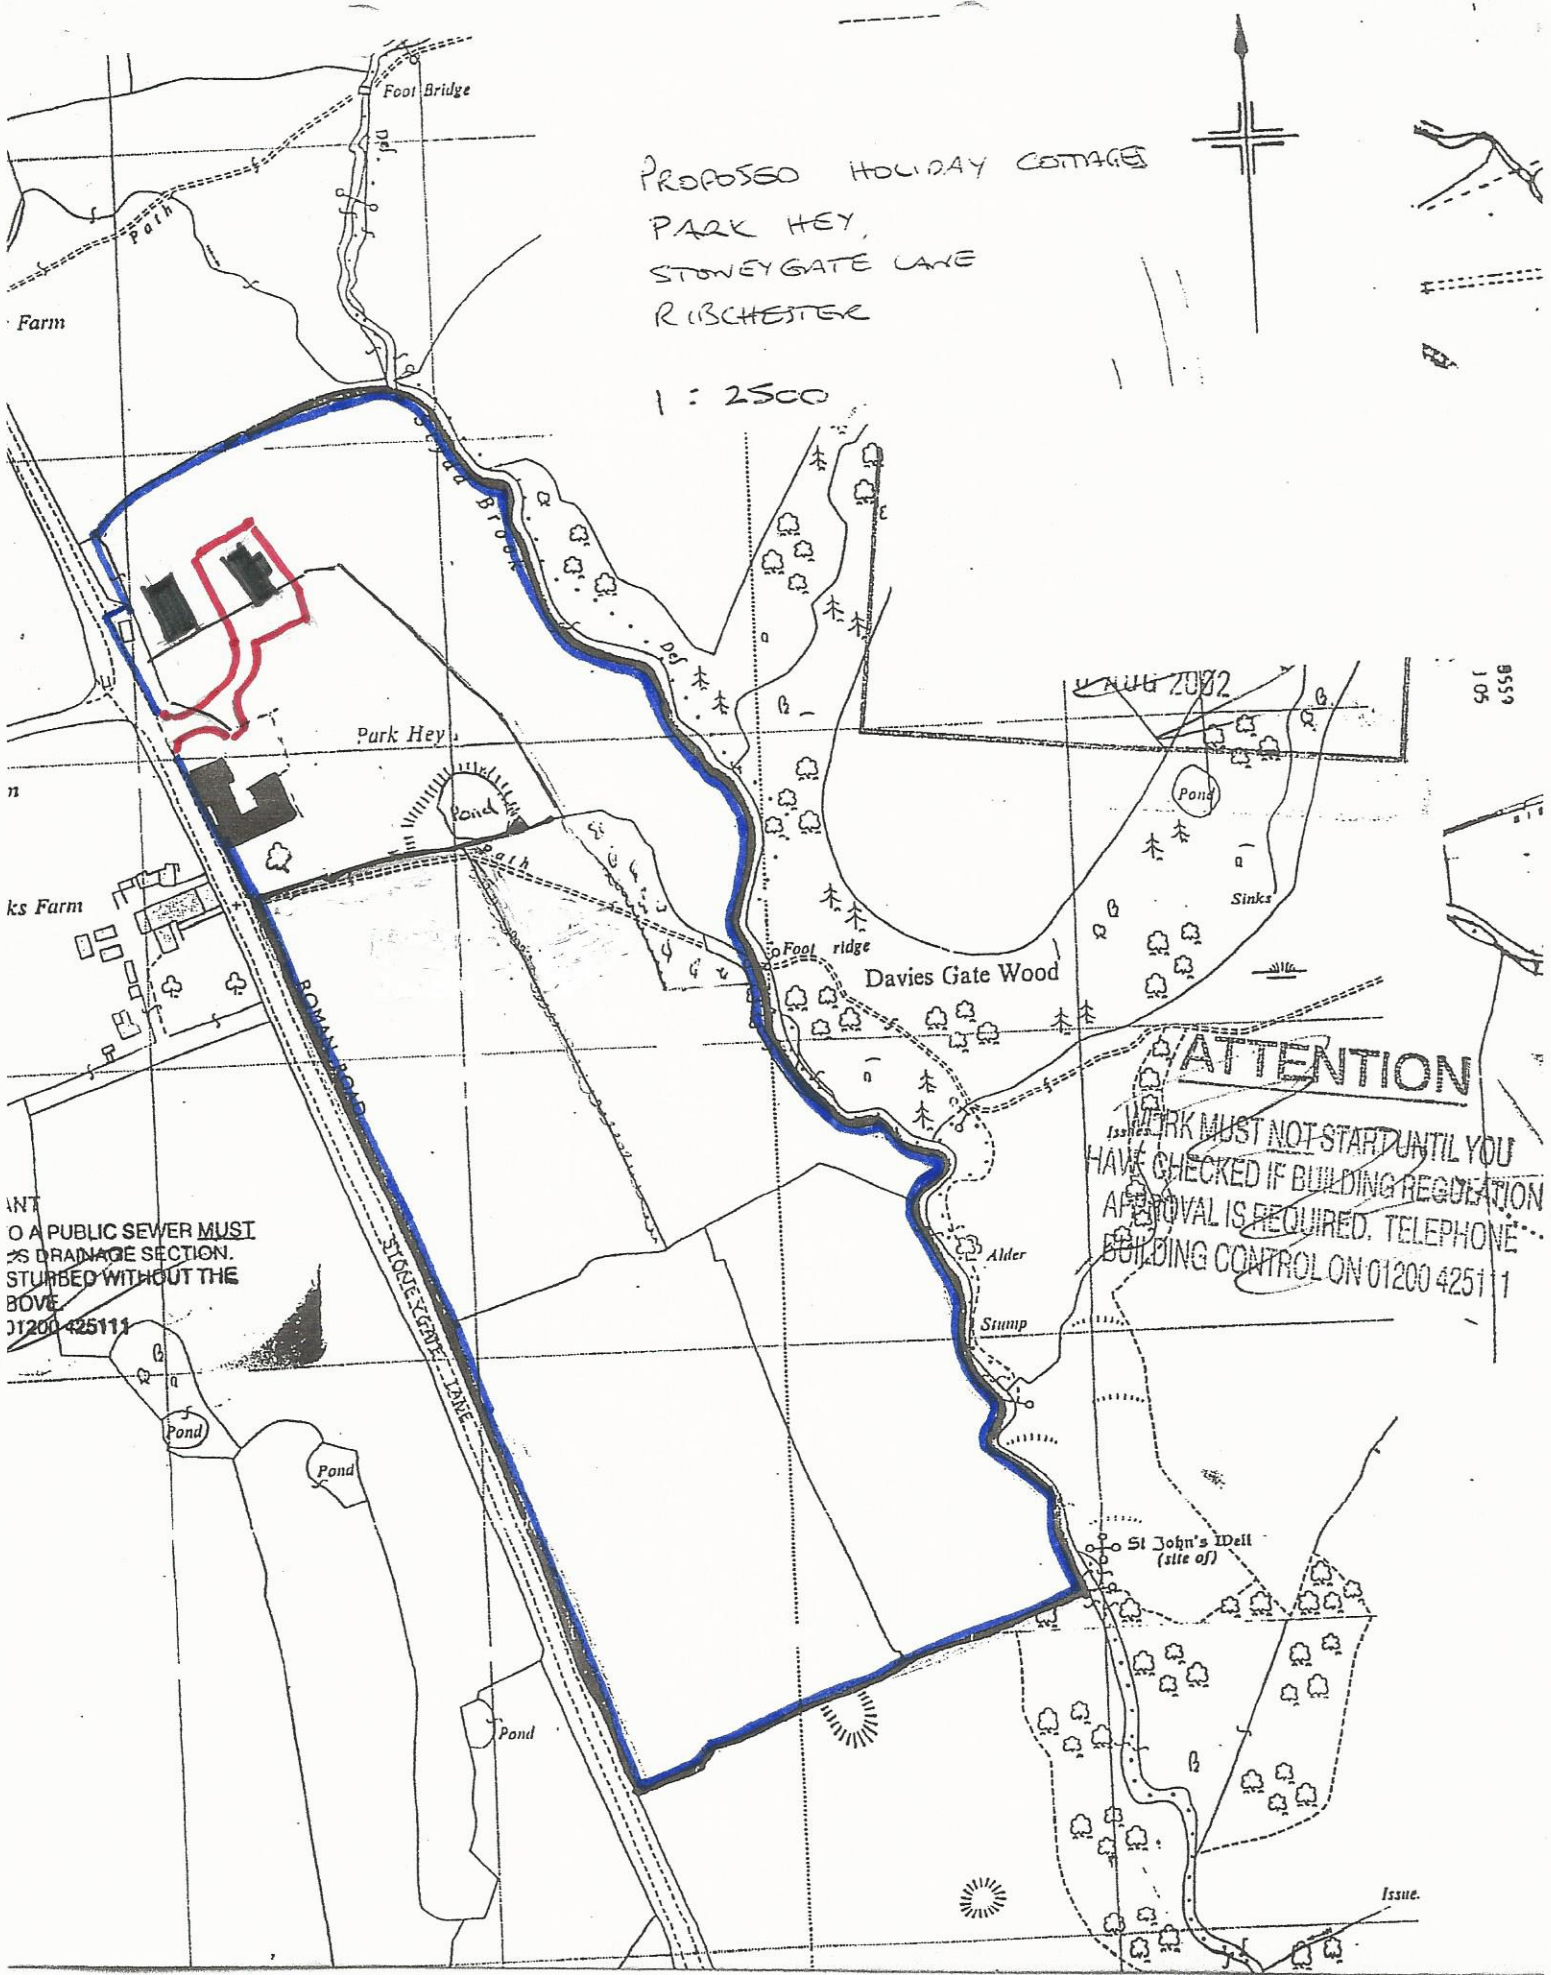

PROPOSED HOLIDAY COTTAGES
PARK HEY,
STONE GATE LANE
RIBSHESTER

1 : 2500

ATTENTION

WORK MUST NOT START UNTIL YOU
HAVE CHECKED IF BUILDING REGULATION
APPROVAL IS REQUIRED. TELEPHONE
BUILDING CONTROL ON 01200 425111

NOTE: NO A PUBLIC SEWER MUST
BE DRAINAGE SECTION.
STURBED WITHOUT THE
BOVE
01200 425111