



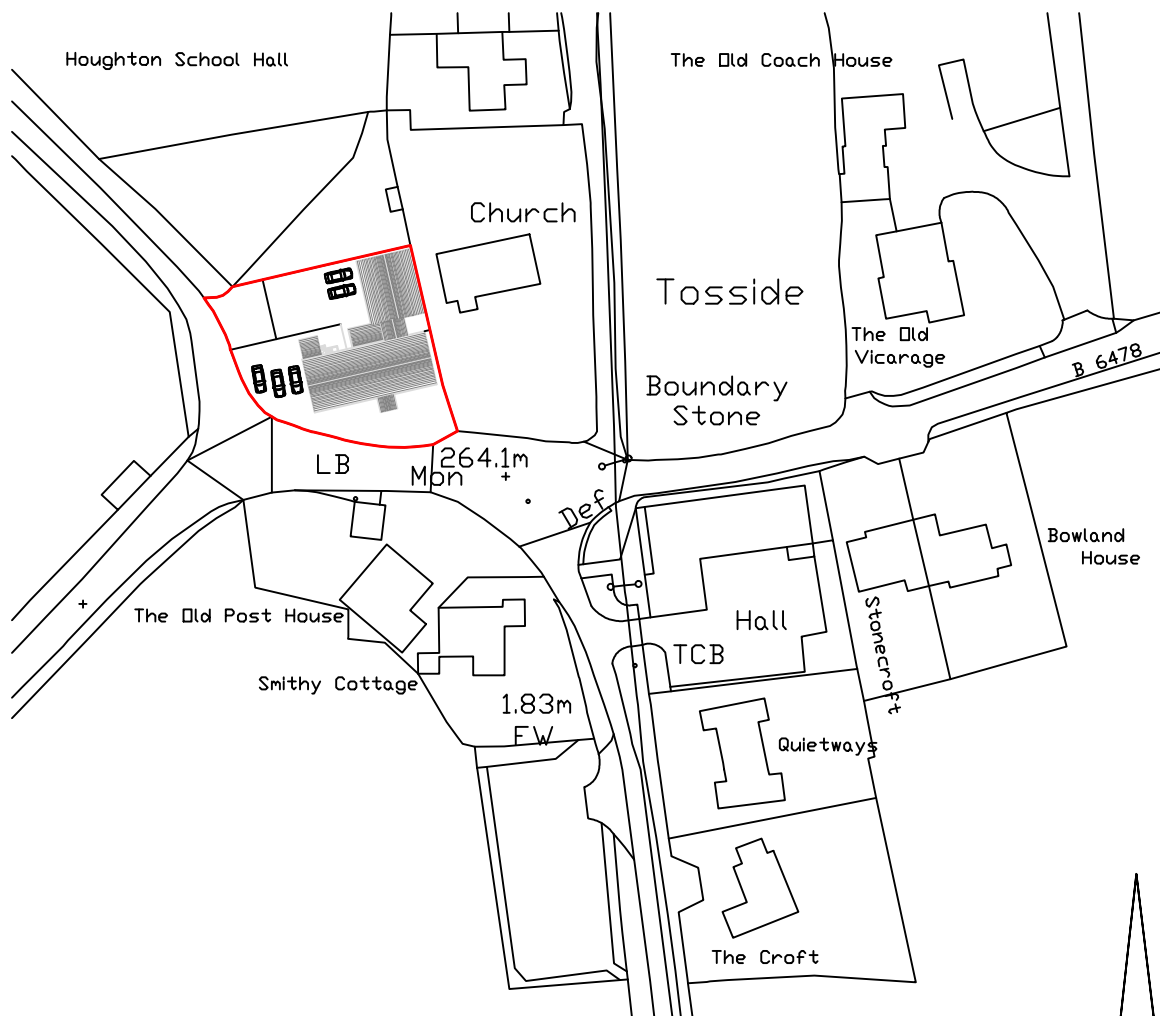

Location Plan - 1:1250

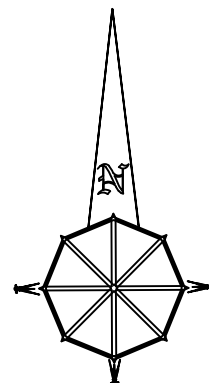

Gary Hoerty Associates

Gary Hoerty Associates Chartered Surveyors
Suite 9 - Grindleton Business Centre
The Spinney
Grindleton
Clitheroe
Lancashire BB7 4DH

T: 01200 449700
Email: info@ghaonline.co.uk

Drawing No: Gri/754/2228/02

Project: (No:Gri/754/2228/GH)

Planning - Self Contained Dwelling at
The Dog and Partridge Public House
Tossie
Skipton
BD23 4SQ

Title: Location Plan

Notes:

All work is to be carried out to the latest current British standard Codes of Practice and recognised working practices. All work and materials should comply with Health and Safety legislation. All dimensions are in millimetres except where explicitly shown otherwise. The contractor should check and certify all dimensions as work proceeds and notify the architect of any discrepancies. Do not scale off the drawings, if in doubt ask.

Client: Mr & Mrs T Gridley

Drawn: PF

Date: January 2017

Scale: 1:1250 @ A3

Amendments: