


this drawing is to be read in conjunction with all relevant consultants and specialists drawings. the architect is to be notified of any discrepancies before proceeding. do not scale from this drawing. all dimensions are to be checked on site. this drawing is subject to copyright.

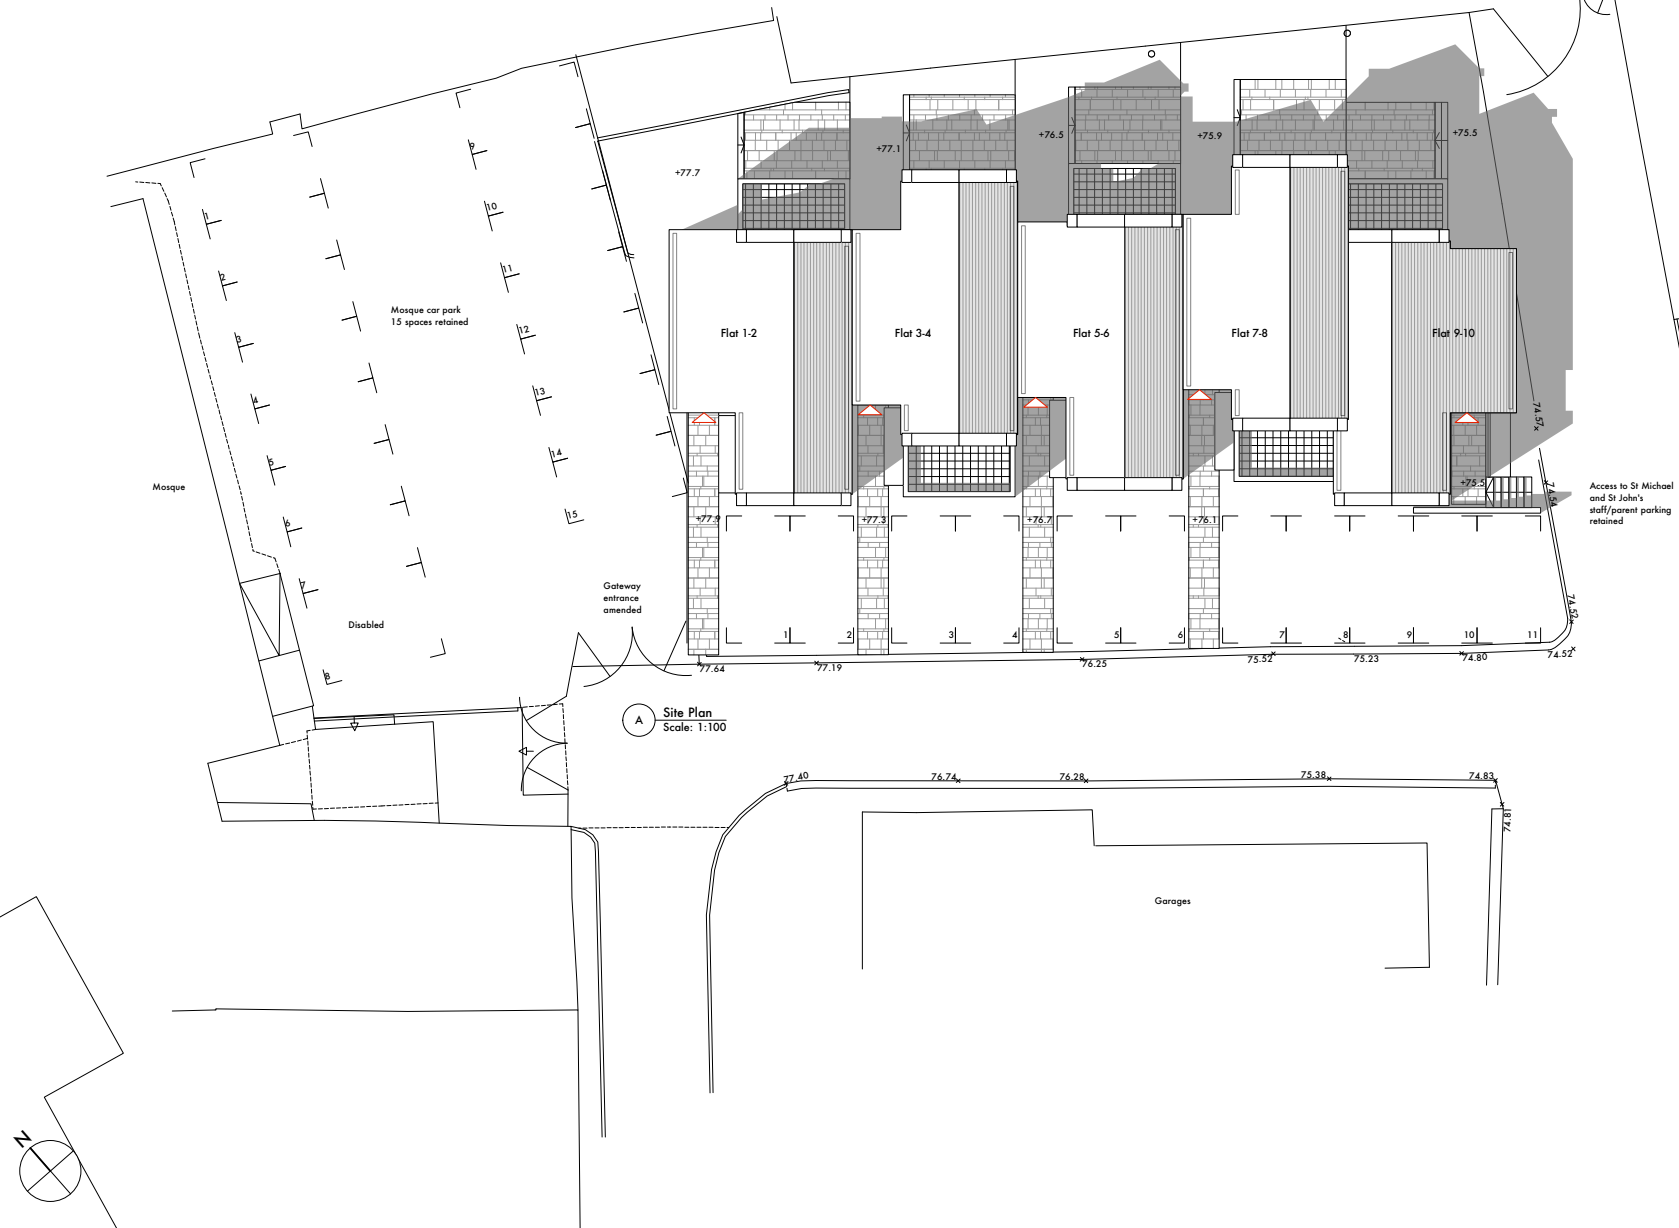

A Issued for Planning Mar 2017  
 - Issued for Information Jan 2017

**stanton andrews**  
 architects

44 York Street  
 Clitheroe  
 BB7 2DL

t 01200 444490  
 e mail@stantonandrews.co.uk  
 w stantonandrews.co.uk



**Wilkin Square**  
 Clitheroe

Proposed Site Plan

15.63/PL01 A

drawn JL date Jan 2017 scale 1 to 100 ©A1

A	Issued for Planning	Mar 2017
-	Issued for Information	Jan 2017

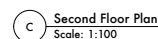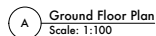


## Proposed Floor Plans

15.63/PL02 A

JL Jan 2017 1 to 100 ©A

this drawing is to be read in conjunction with all relevant consultants and specialists drawings. the architect is to be notified of any discrepancies before proceeding. all dimensions are to be checked on site. this drawing is subject to copyright.

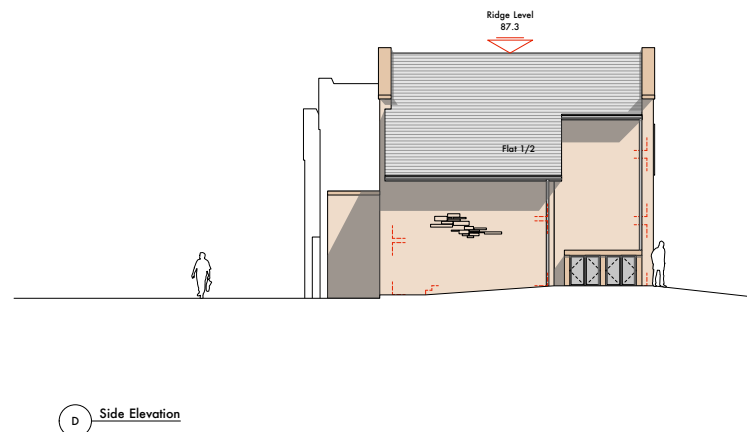

A Issued for Planning Mar 2017  
 - Issued for Information Jan 2017

**stanton andrews**  
 architects

44 york street  
 clitheroe  
 BB7 2DL

t 01200 444490  
 e mail@stantonandrews.co.uk  
 w stantonandrews.co.uk




**Wilkin Square**  
 Clitheroe

Proposed Elevations

15.63/PL03 A

drawn JL date Jan 2017 scale 1 to 100 @A1

this drawing is to be read in conjunction with all relevant consultants and specialists drawings. the architect is to be notified of any discrepancies before proceeding. do not scale from this drawing. all dimensions are to be checked on site. this drawing is subject to copyright.

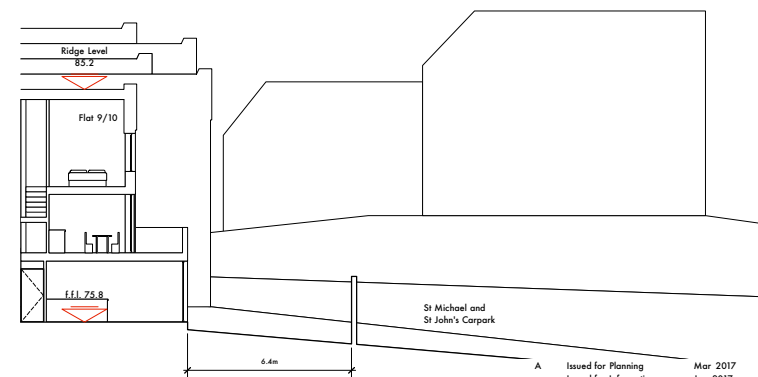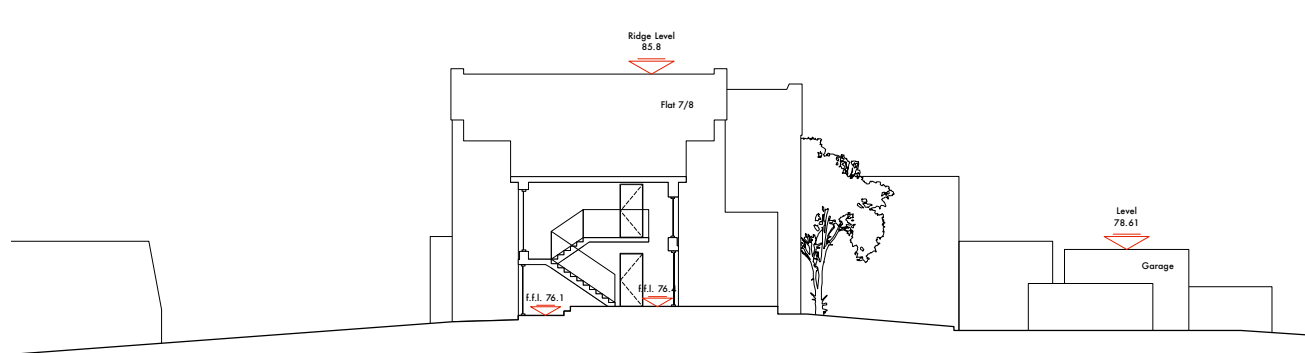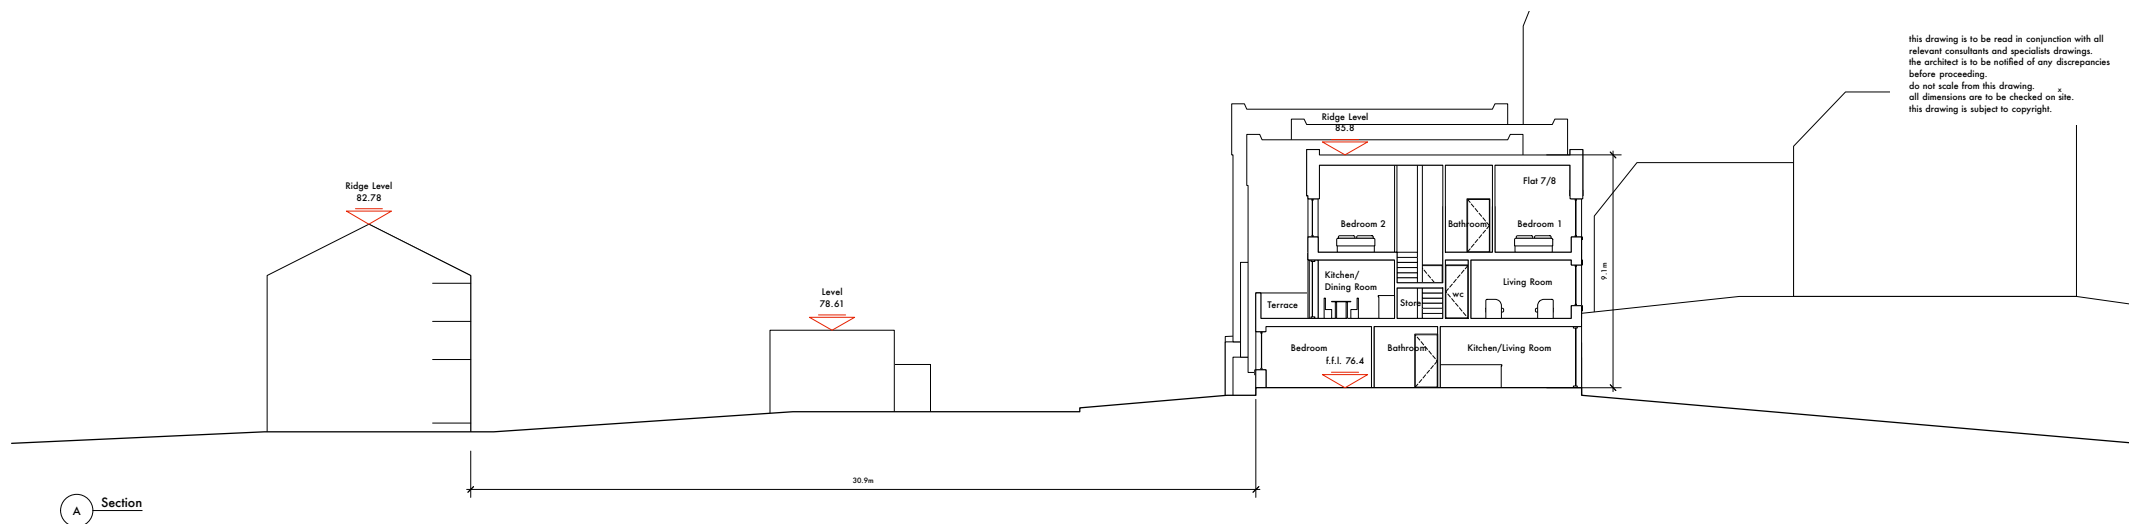

St Michael and St John's Church

A Issued for Planning  
Jan 2017  
A Issued for Information  
Mar 2017

**stanton andrews**  
architects

44 york street  
clitheroe  
BB7 2DL


t 01200 444490  
e mail@stantonandrews.co.uk  
w stantonandrews.co.uk

**Wilkin Square**  
Clitheroe

Proposed Sections

15.63/PL04 rev. A

drawn JL date Jan 2017 scale 1 to 100 @A1

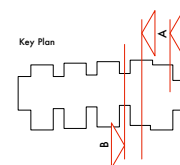

0m 10m scale