



This drawing, the works and concepts depicted, are copyright and may not be reproduced or made use of, either directly or indirectly, without the express consent of the LINKS Architecture Ltd.

Do not scale this drawing.

All heights, levels, sizes and dimensions to be checked on site before any work is put to hand.

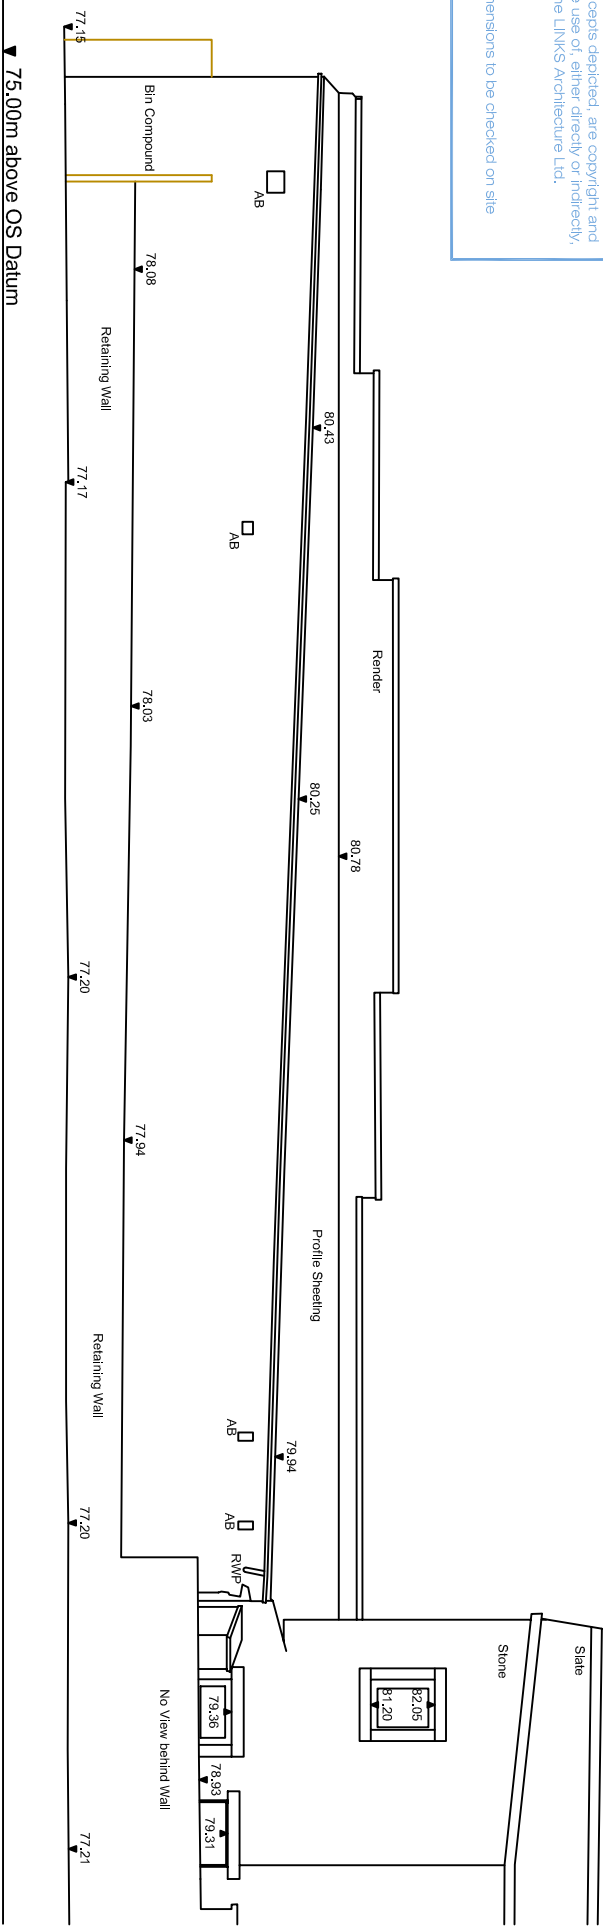

Primrose Dairy - Existing Rear Elevation

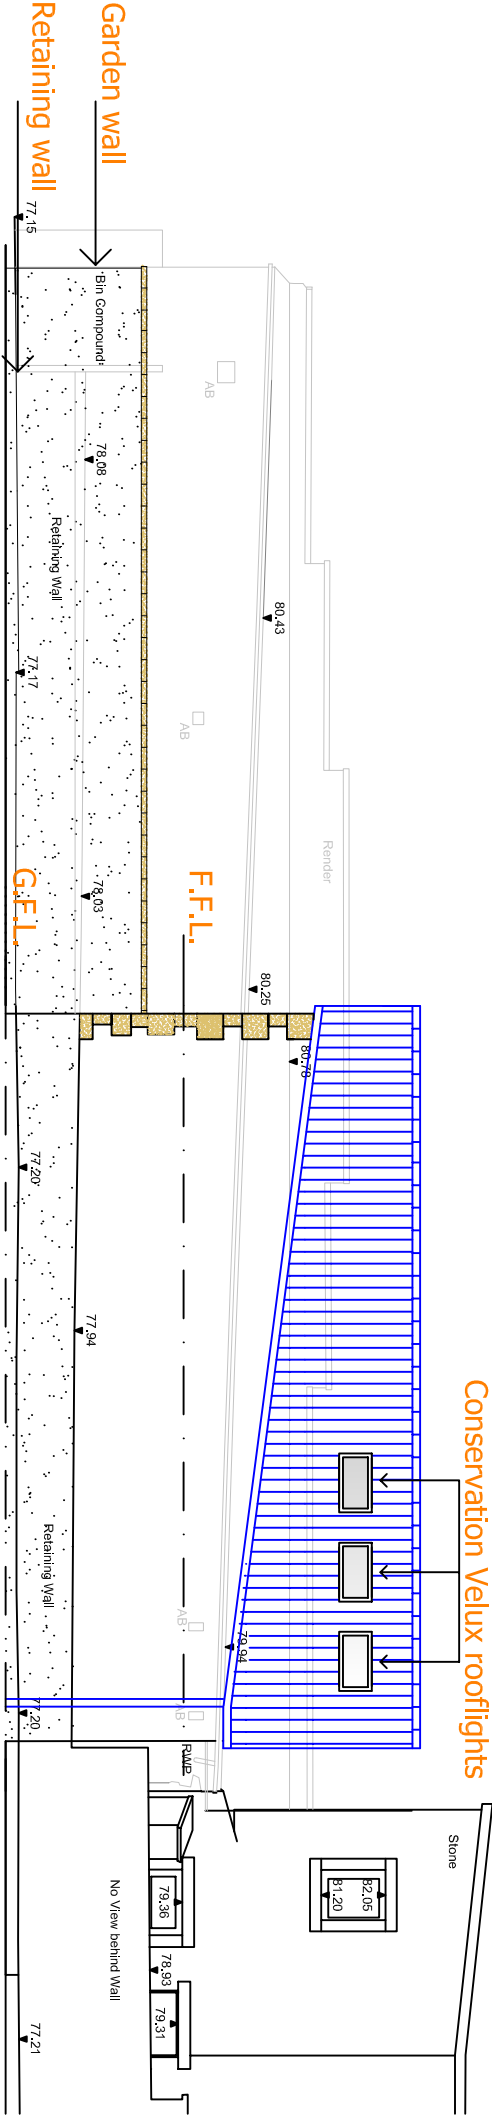

Primrose Dairy - Proposed Rear Elevation

B: Pitched roof dormers removed and replaced by conservation Velux windows. Ridge lowered by 250mm.

A: Roofline altered to become

more in keeping with existing parapet height.

Revisions: CHANGE OF USE FROM DAIRY TO DWELLING: PRIMROSE

Drawing: DAIRY, RAILWAY VIEW ROAD, CLITHEROE, BB7 2HE

Dwg N°: 16069-15 Rev: B

Scale@A4: 1:100 Date: 05-02-17

LINKS Architecture Ltd

35 Collinfield Kendal LA9 5JD
www.linksarchitecture.co.uk

Alan Varley
T/F: 01539 741250
M: 07971 507933
E: a.varley33@btinternet.com