
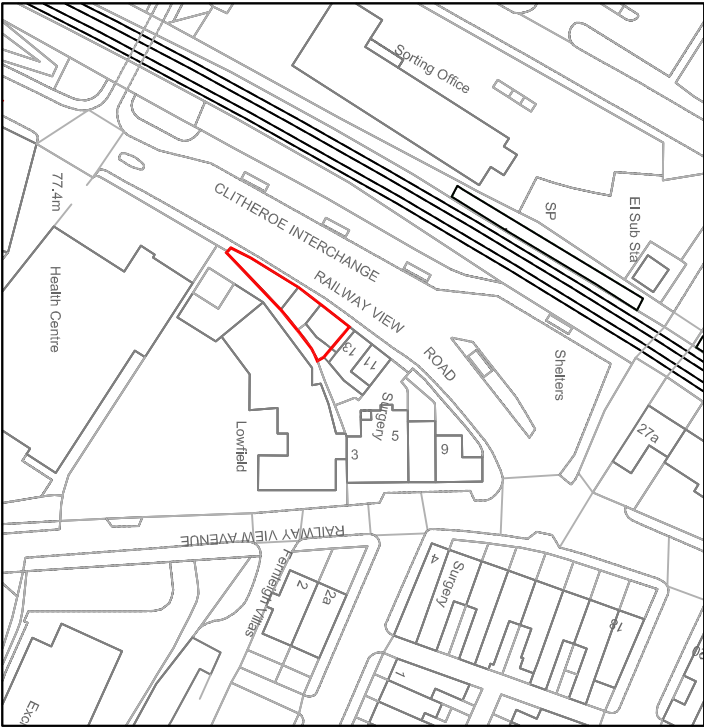


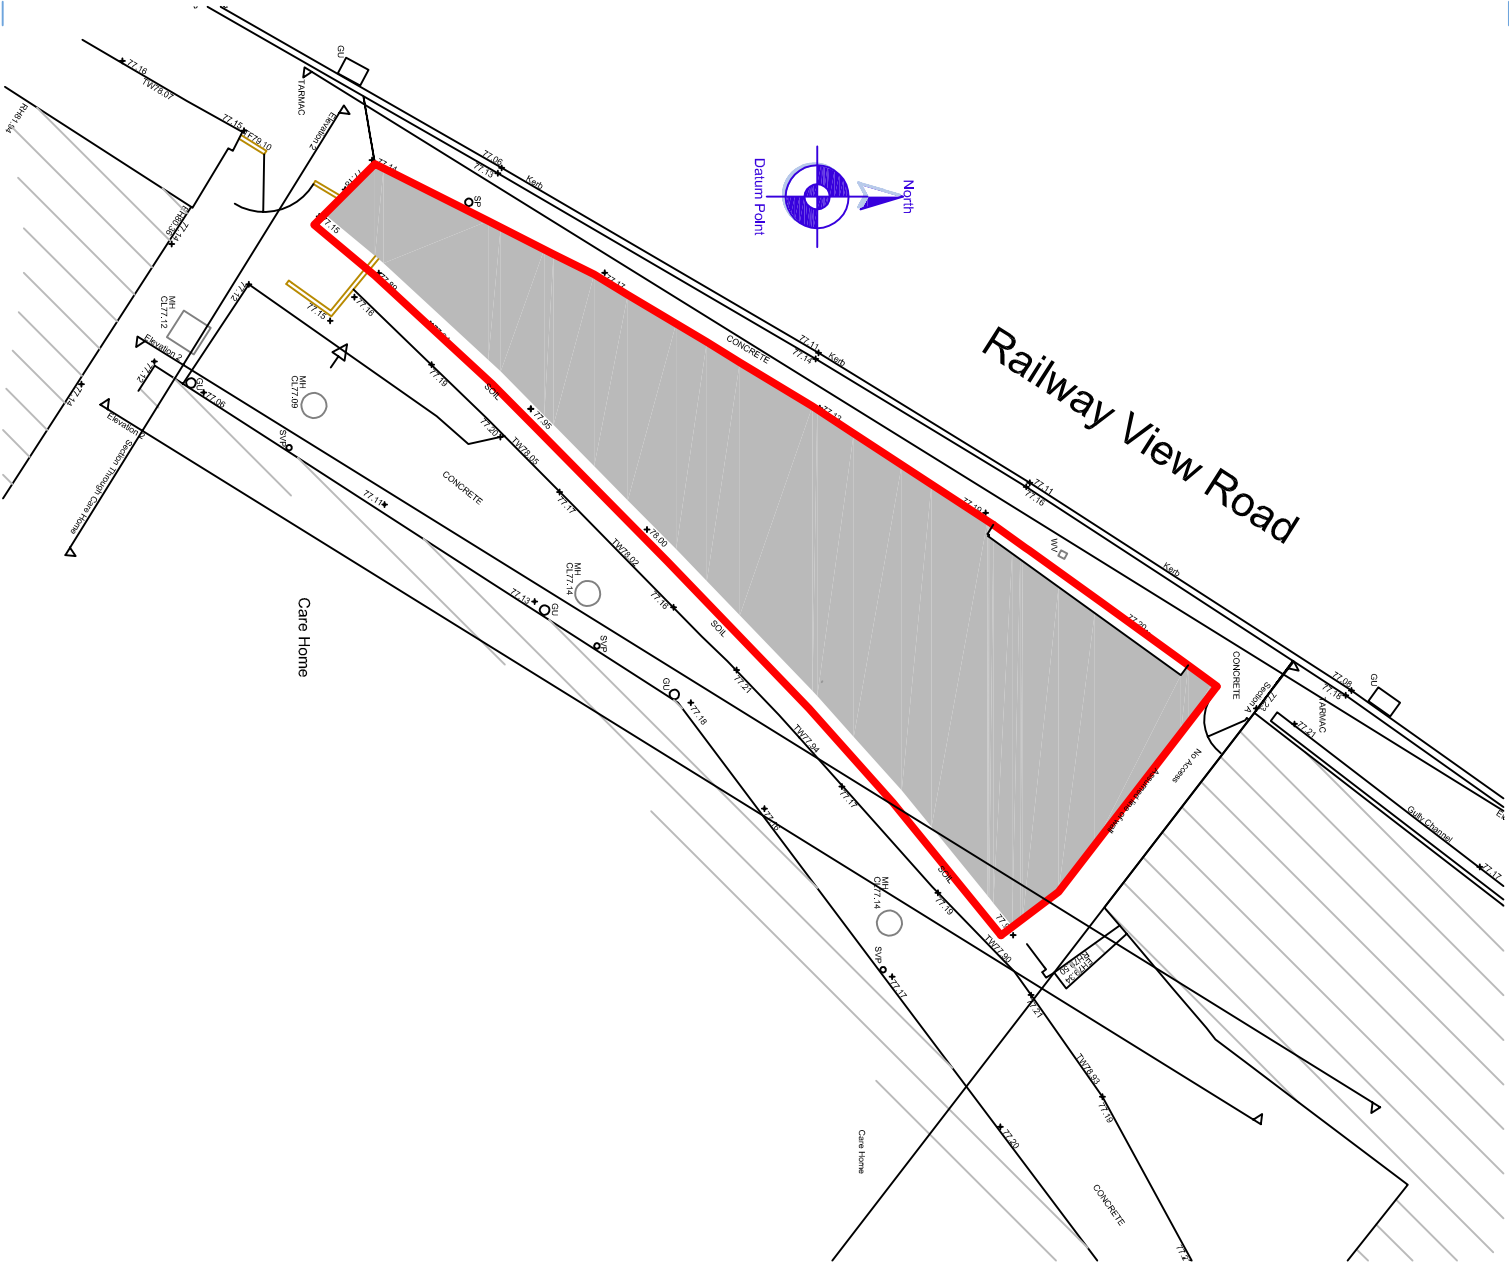

| ABBREVIATIONS                                                                 |                                                |
|-------------------------------------------------------------------------------|------------------------------------------------|
| AB                                                                            | Air Brick                                      |
| cht:                                                                          | Ceiling Height                                 |
| CL                                                                            | Cover Level                                    |
| EH                                                                            | Eaves Height                                   |
| fl:                                                                           | Finished Floor Level                           |
| GU                                                                            | Gully                                          |
| MH                                                                            | Man Hole                                       |
| RH                                                                            | Ridge/Root Height                              |
| RWP                                                                           | Rain Water Pipe                                |
| SP                                                                            | Sign Post                                      |
| SVP                                                                           | Soil Vent Pipe                                 |
| TF                                                                            | Top of Fence                                   |
| TW                                                                            | Top of Wall                                    |
| WV                                                                            | Water Valve                                    |
| NOTE                                                                          |                                                |
| All levels and coordinates relate to OSGB36(15) using GNS3 data.              |                                                |
| Levels defining edge of carriageway are observed at channel (bottom of kerb). |                                                |
| Revisions:                                                                    |                                                |
| Project:                                                                      | CHANGE OF USE FROM DAIRY TO DWELLING: PRIMROSE |
| Drawing:                                                                      | DAIRY, RAILWAY VIEW ROAD, CLITHEROE, BB7 2HE   |
| Dwg N°:                                                                       | 16069-11                                       |
| Scale@A4:                                                                     | 1:150 & 1:1250                                 |
| Date:                                                                         | 05-02-17                                       |
| Rev:                                                                          |                                                |
| LINKS Architecture Ltd                                                        |                                                |
| 35 Collinfield Kendal LA9 5JD                                                 |                                                |
| www.linksarchitecture.co.uk                                                   |                                                |
| Alan Varley                                                                   |                                                |
| T/F: 01539 741250                                                             |                                                |
| M: 07971 507933                                                               |                                                |
| E:a.varley333@btinternet.com                                                  |                                                |

This drawing, the works and concepts depicted, are copyright and may not be reproduced or made use of, either directly or indirectly, without the express consent of the LINKS Architecture Ltd.

Do not scale this drawing.

All heights, levels, sizes and dimensions to be checked on site before any work is put to hand.

OS Plan @ 1:1250