



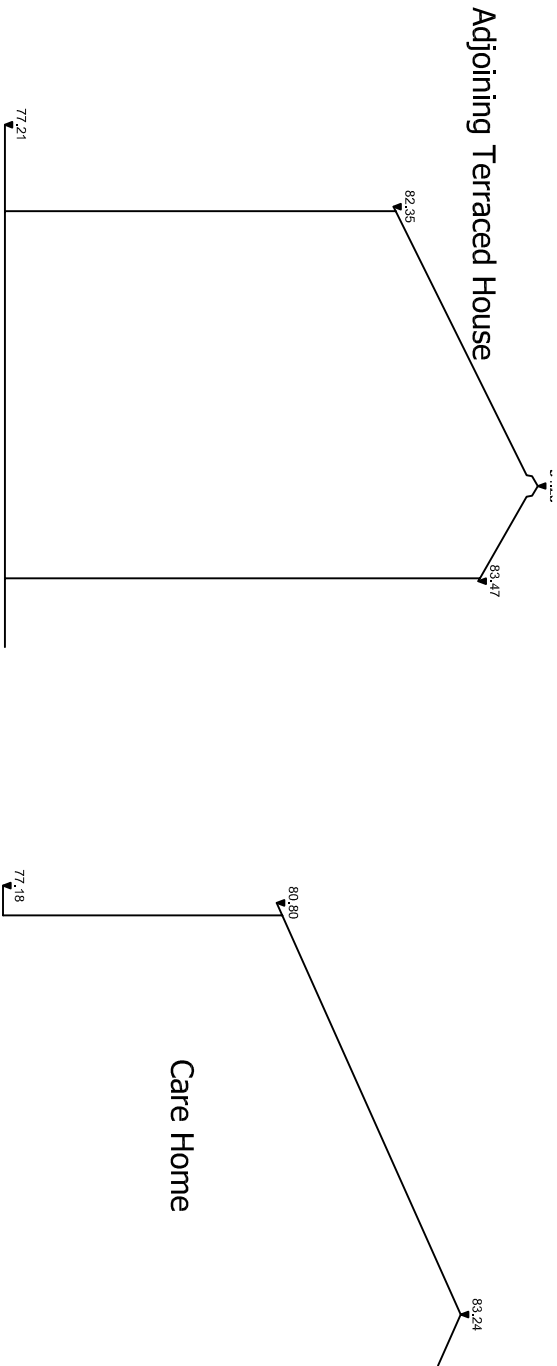

This drawing, the works and concepts depicted, are copyright and may not be reproduced or made use of, either directly or indirectly, without the express consent of the LINKS Architecture Ltd.
Do not scale this drawing.
All heights, levels, sizes and dimensions to be checked on site before any work is put to hand.

Existing Section A_A @1:100

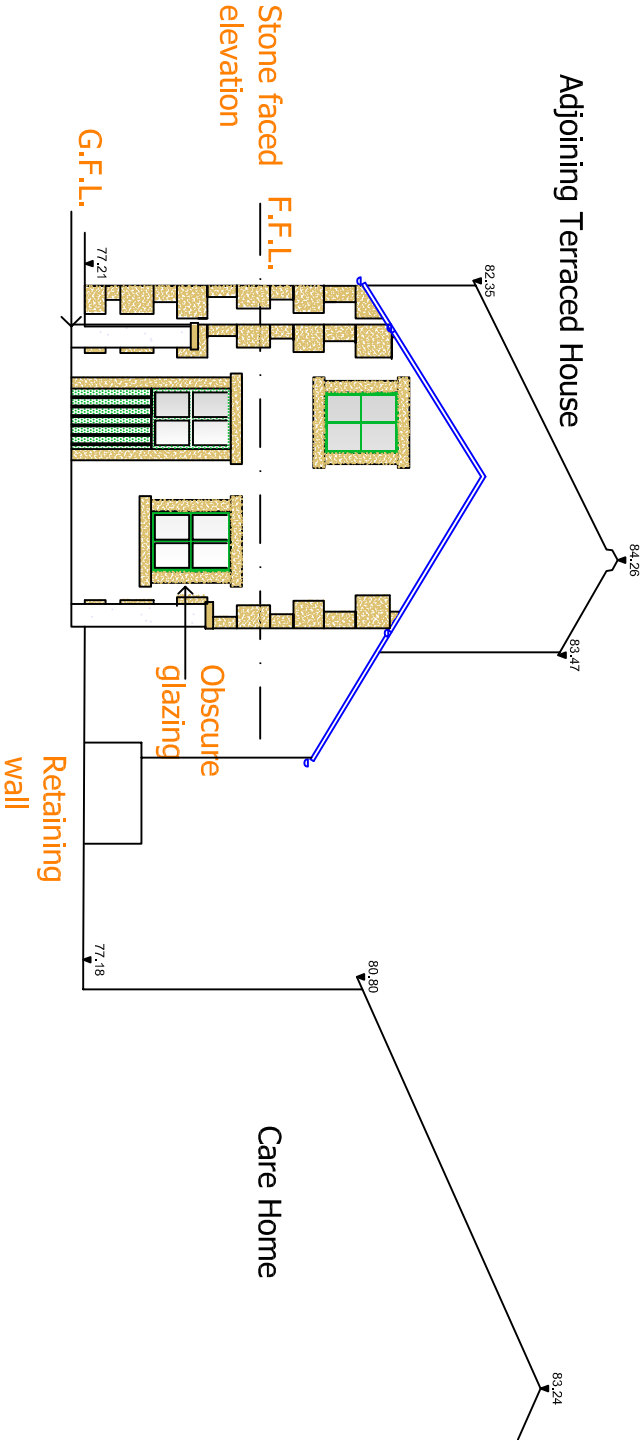

Revisions:	CHANGE OF USE FROM DAIRY TO DWELLING: PRIMROSE
Project:	DAIRY, RAILWAY VIEW ROAD, CLITHEROE, BB7 2HE
Drawing:	Existing Sections
Dwg N°:	16069-13
Scale@A4:	1:100
Date:	05-02-17

LINKS Architecture Ltd

35 Collinfield Kendal LA9 5JD
www.linksarchitecture.co.uk
Alan Varley
T/F: 01539 741250
M: 07971 507933
E: a.varley333@btinternet.com