


PROPOSED STORE PLAN

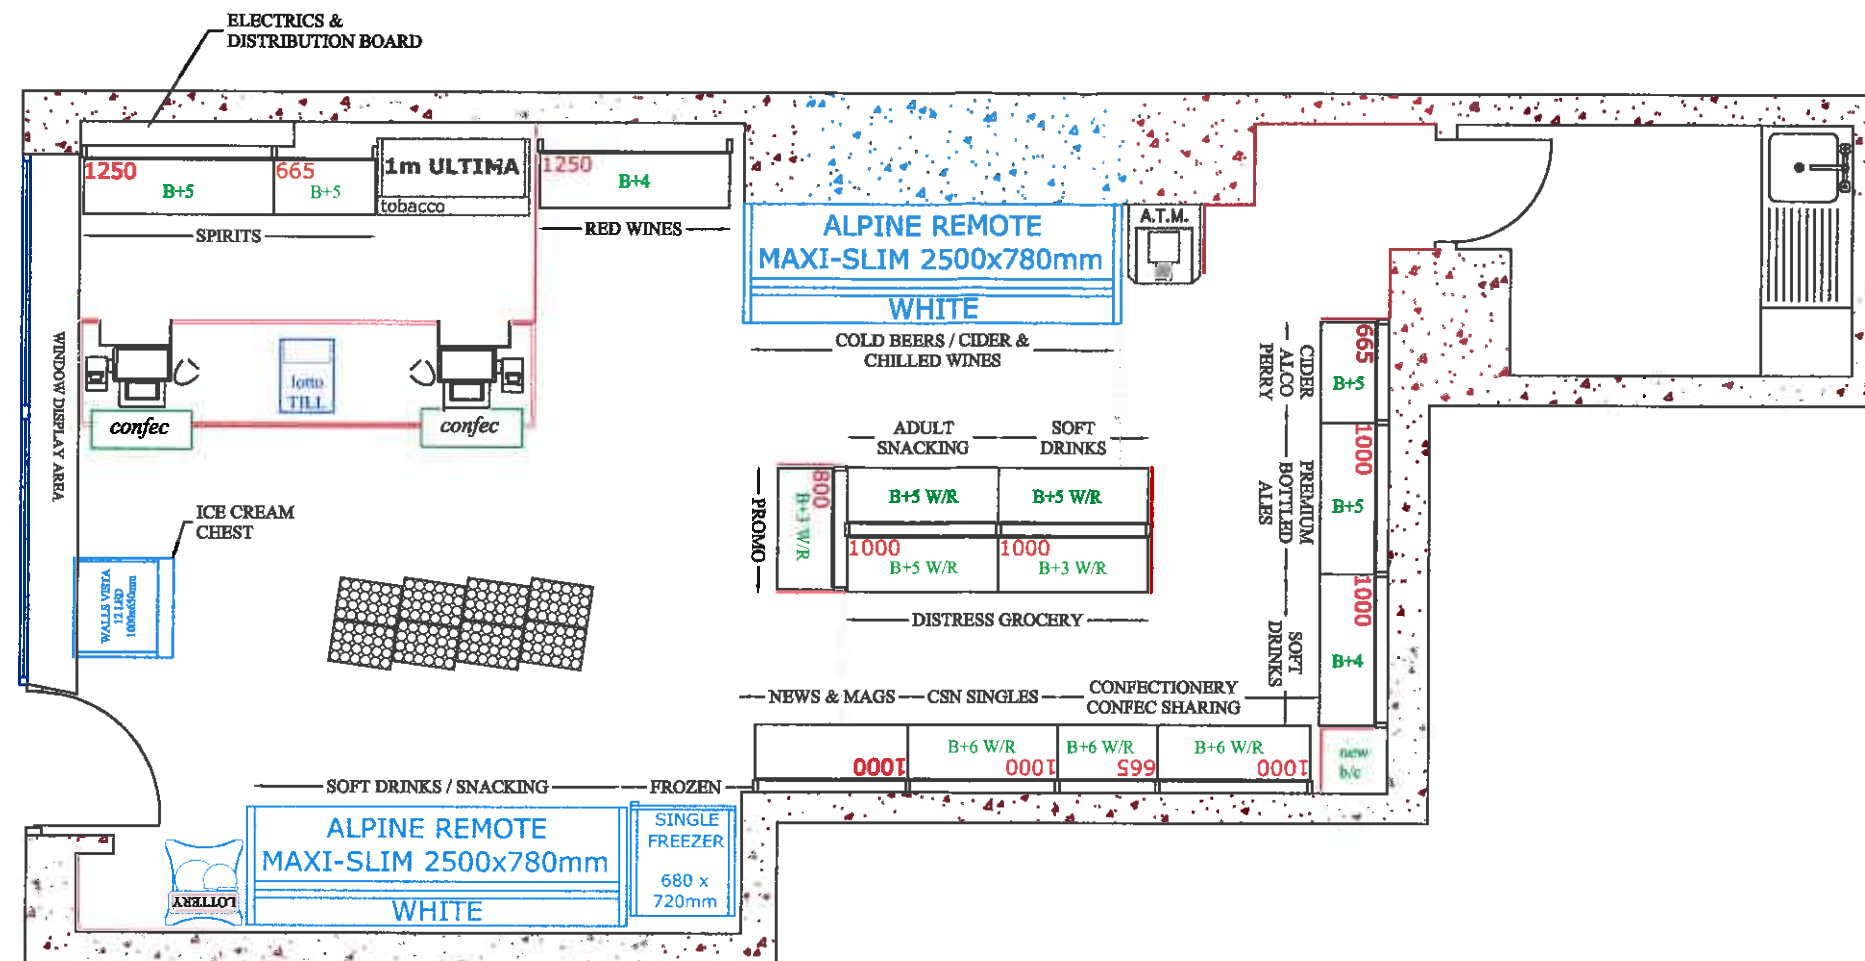

IT IS THE FRANCHISEES RESPONSIBILITY TO ENSURE THAT THE SITE COMPLIES WITH THE DISABILITY DISCRIMINATION ACT 1995 PART 111.

SHOPFITTER TO CHECK ALL DIMENSIONS VIA SITE SURVEY PRIOR TO MATERIALS BEING ORDERED.

ANY ADDITIONAL EXTRAS ORDERED FOR BY FRANCHISEE, OR NEEDED TO COMPLETE RE-FIT, WILL BE CHARGED AS EXTRA TO FRANCHISEE.

Store Address:

41 WHALLEY ROAD
READ
LANCASHIRE
BB12 7PB

Client Name: DAVID AINSWORTH

Revision: REV 2

Drawn By: ANDY WRIGHT

Date: 1.3.17

Scale: 1:50

Sq Ft: 42 SQM OR
456 SQF

thoroughgoods