
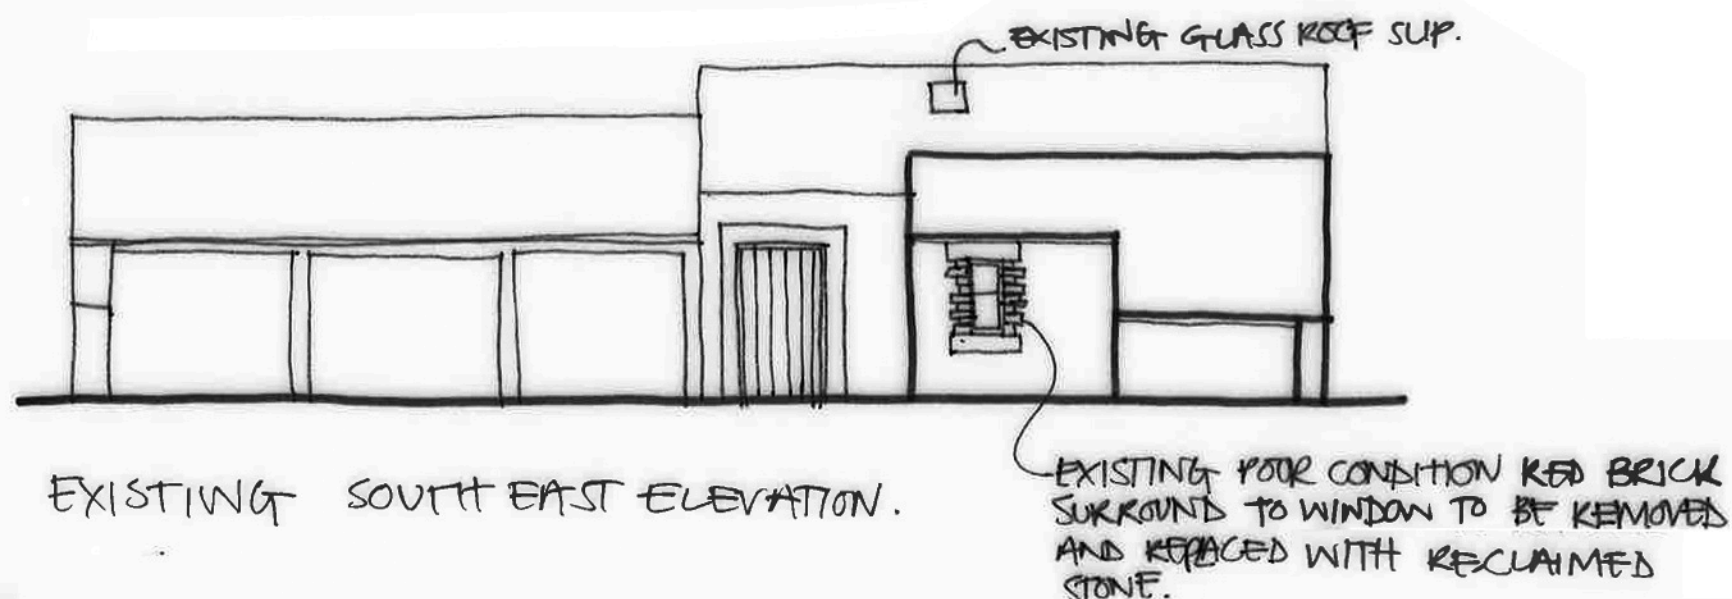
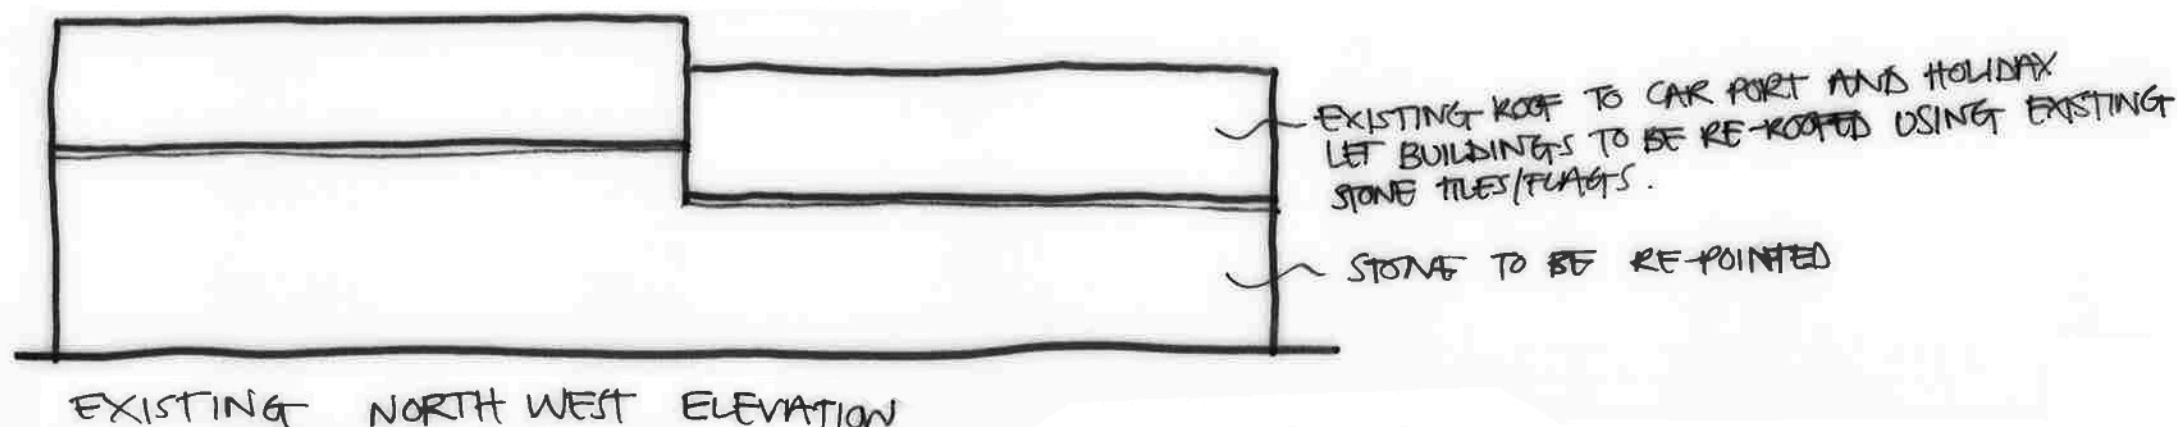
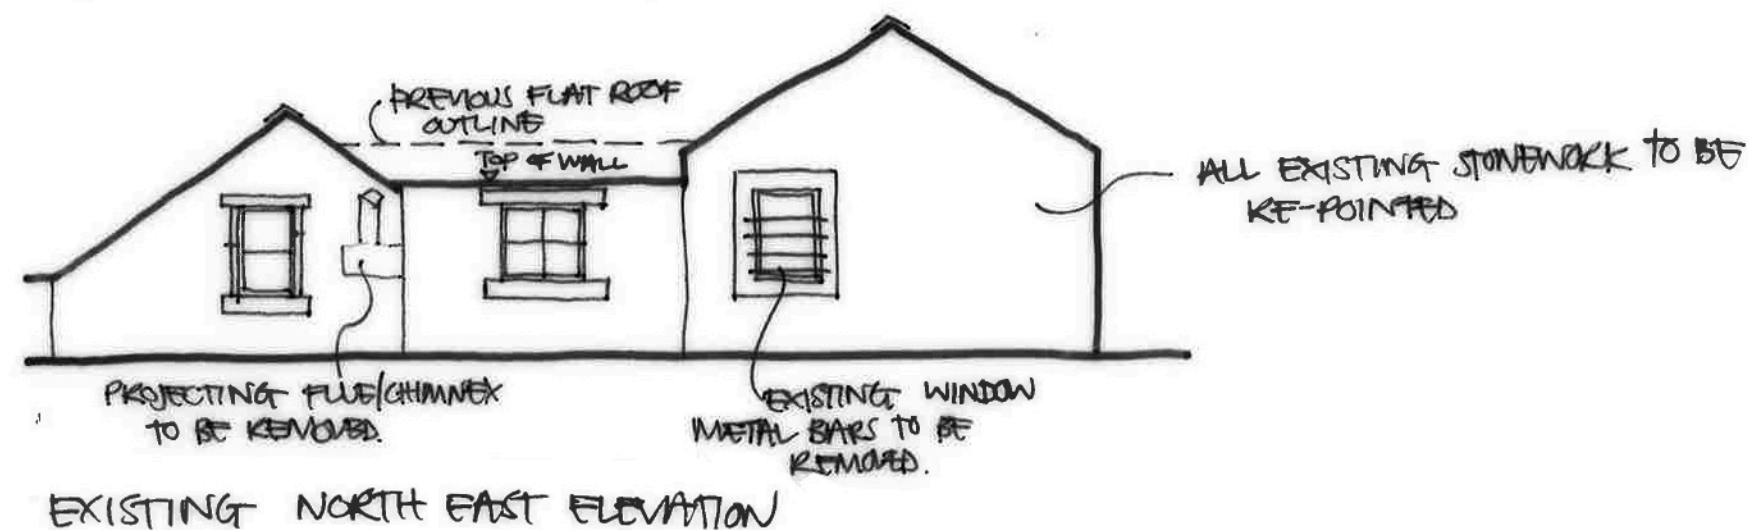


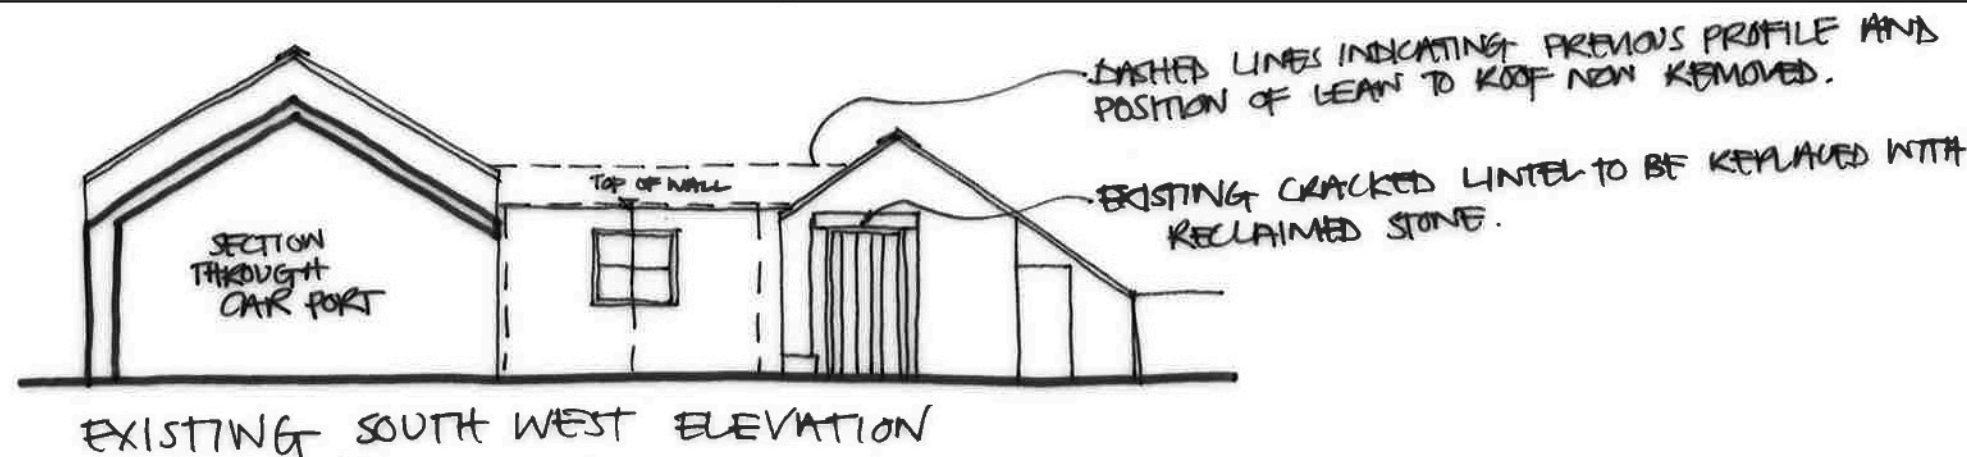

no. by revision date

Client
Mr and Mrs Maudsley

Job Title
Proposed Holiday Let at
Southport House
Sawley
Clitheroe

Drawing Title
Existing Elevations

Scale
1:100 @ A3

Date
Feb 2017

Drawn
RBM

spa
ARCHITECTS

SUNDERLAND PEACOCK & ASSOCIATES LTD.
HAZELMERE, PIMLICO ROAD, CLITHEROE
LANCASHIRE, BB7 2AG
T 01200 423178 F 01200 427328
E info@sunderlandpeacock.com
www.sunderlandpeacock.com

5011 - E04