




AS EXISTING

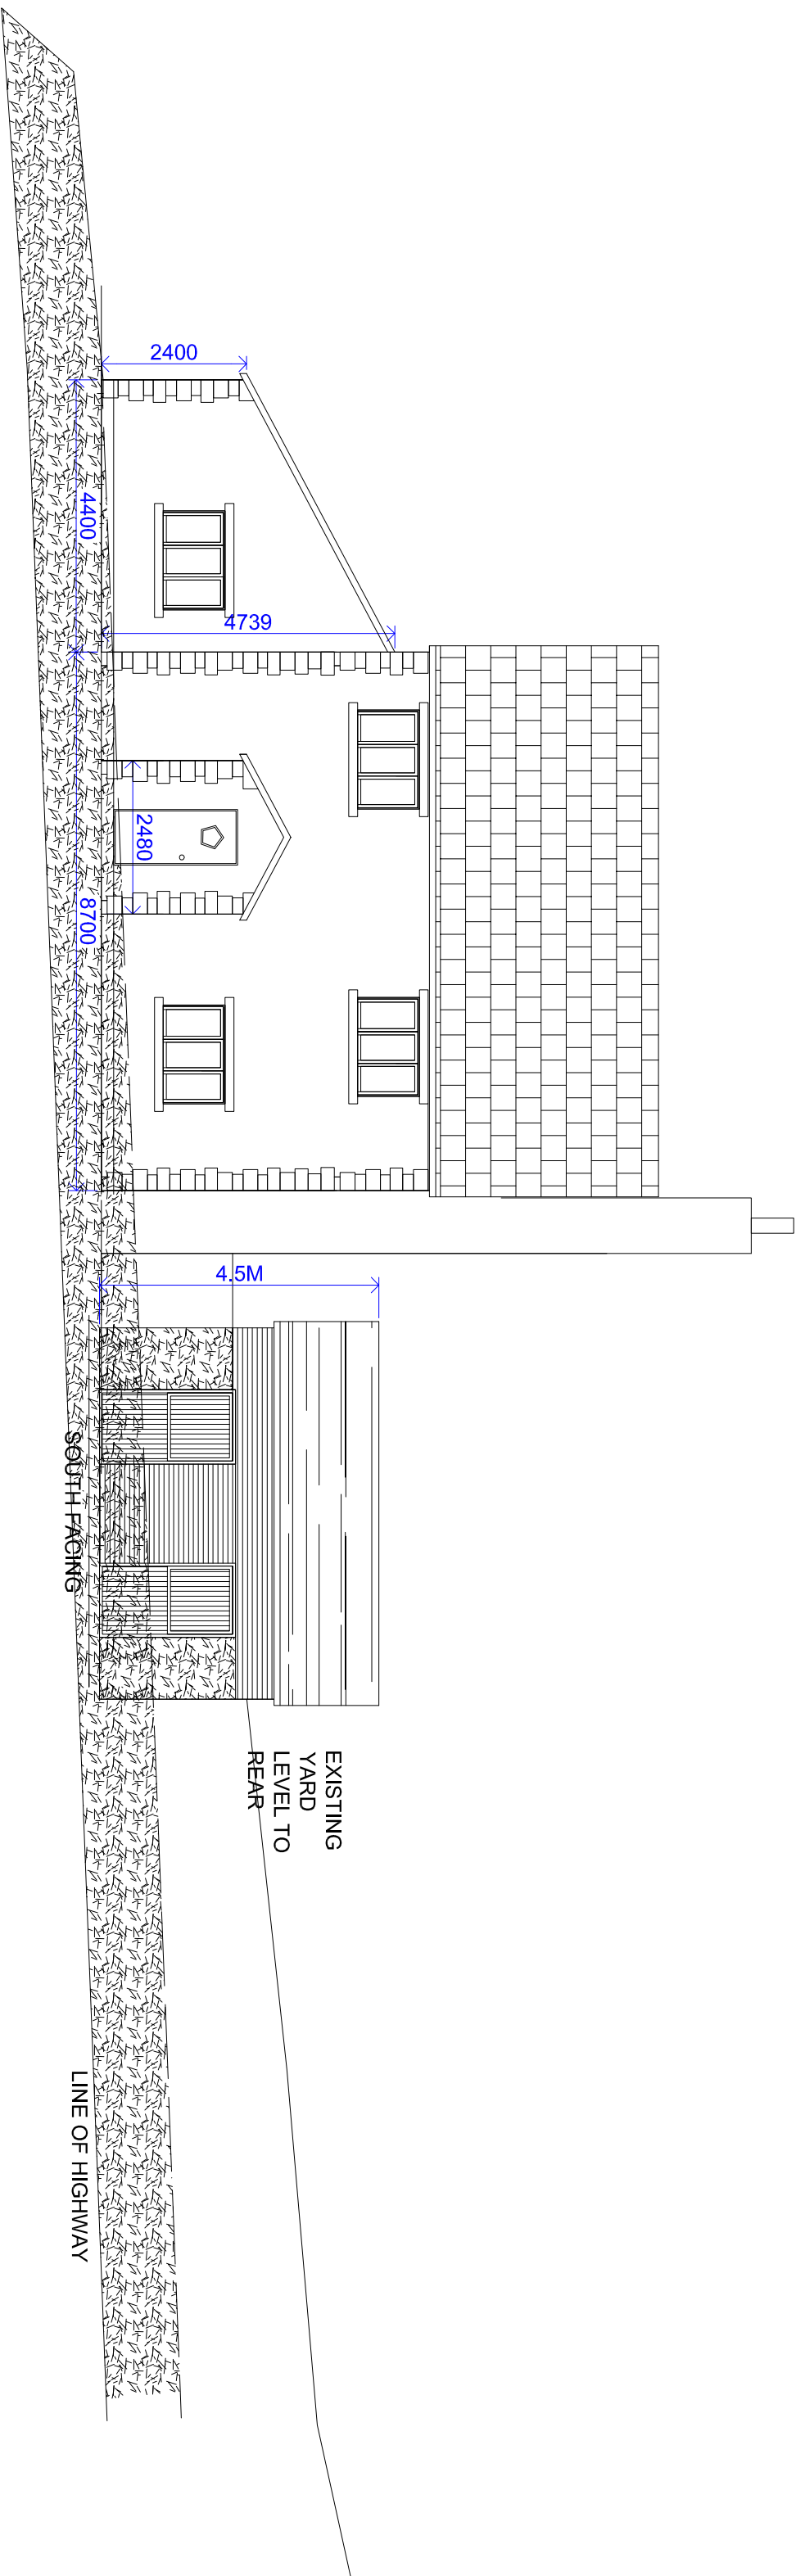

AS PROPOSED

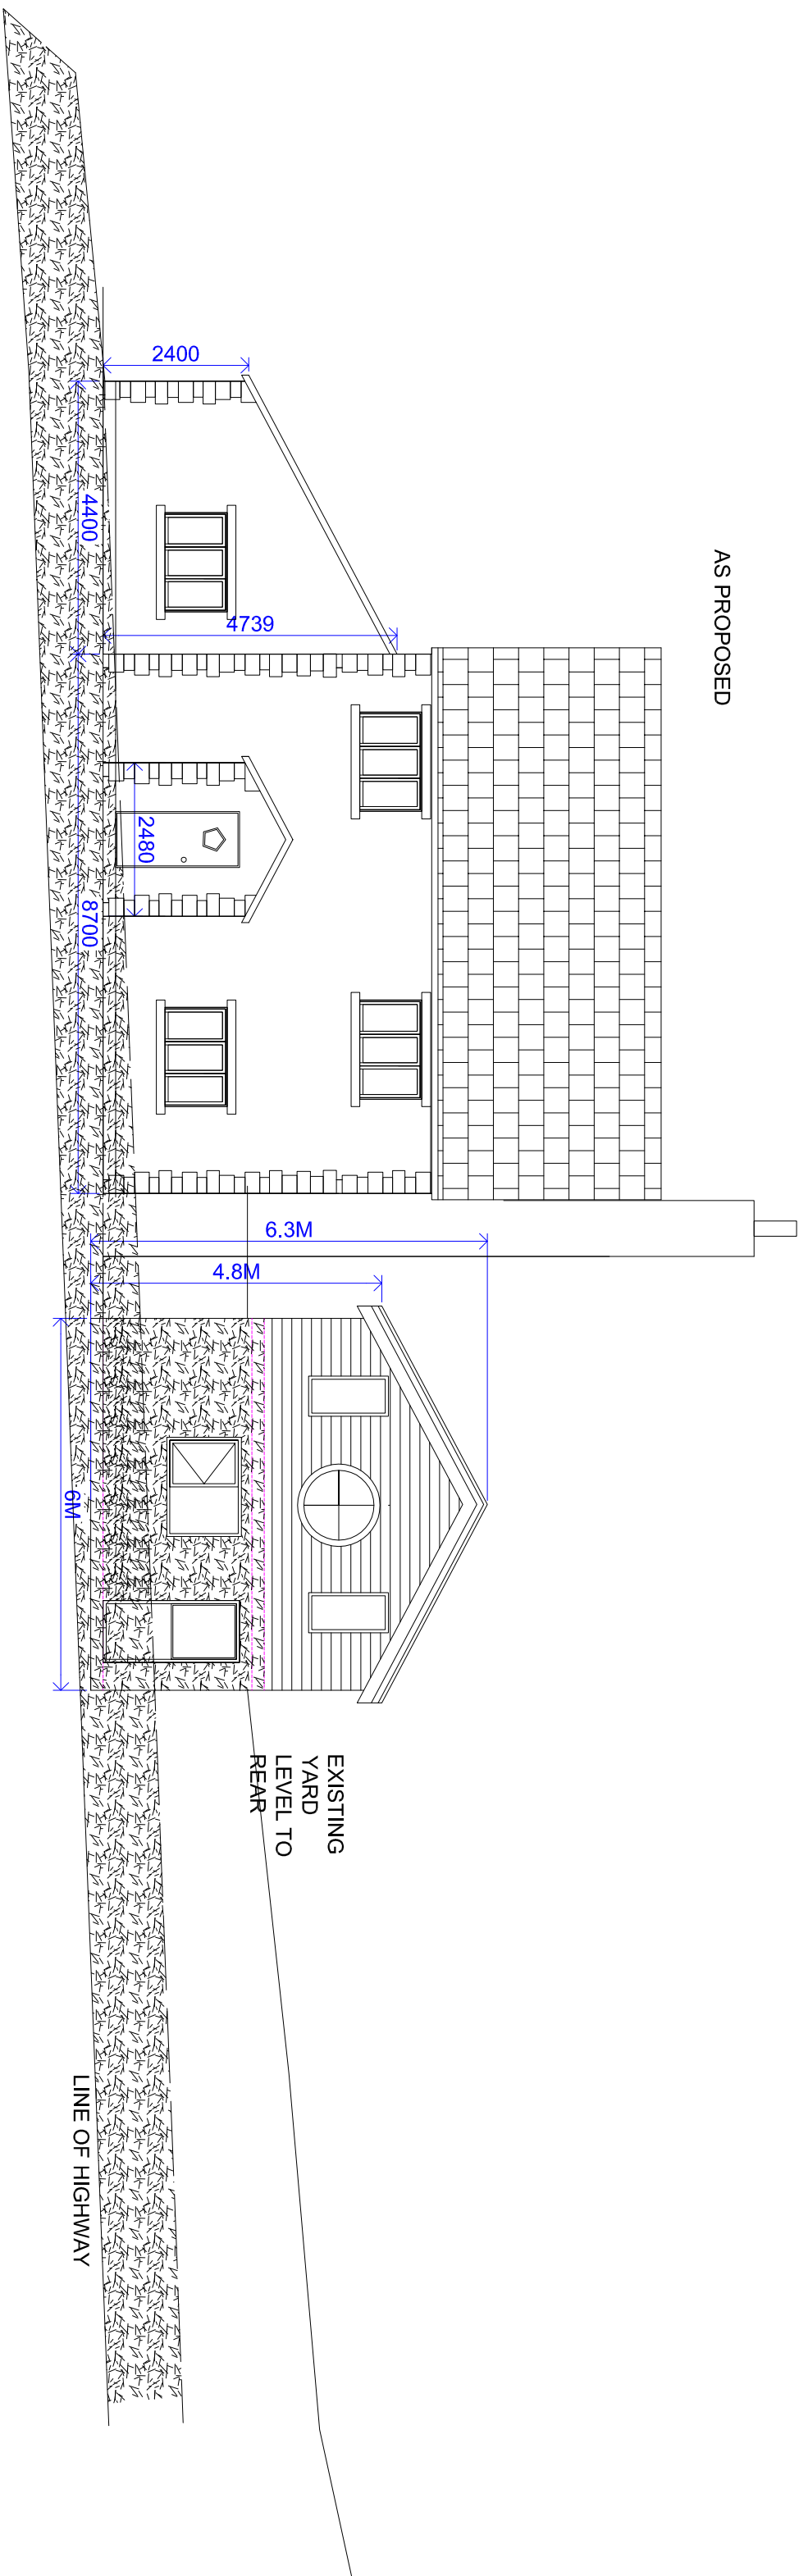

DRAWN BY:

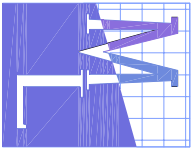

**Planning
Consultancy**
Sia

5 Bobbin Mill Cottages, Stubbins Lane,
Claughton-on-Brook, Preston, PR3 0PL
Telephone: 01995 640135
Mobile: 07813 296 287
e-mail: mcl@mplanning.co.uk

CLIENT: MR S PYE

PROJECT: STREET SCENE
HOUSEHOLDER APPLICATION FOR NEW
GRANNY ANNEX, FOLLOWING DEMOLITION
OF EXISTING OUTBUILDING

LOCATION:
HILL CREST FARM, STARTFANTS LANE,
CHIPPING, PRESTON

DATE: 3 MAY 17

DWG NO.: M/SP/5640

SCALE:
1:100 & 1:500

A2