



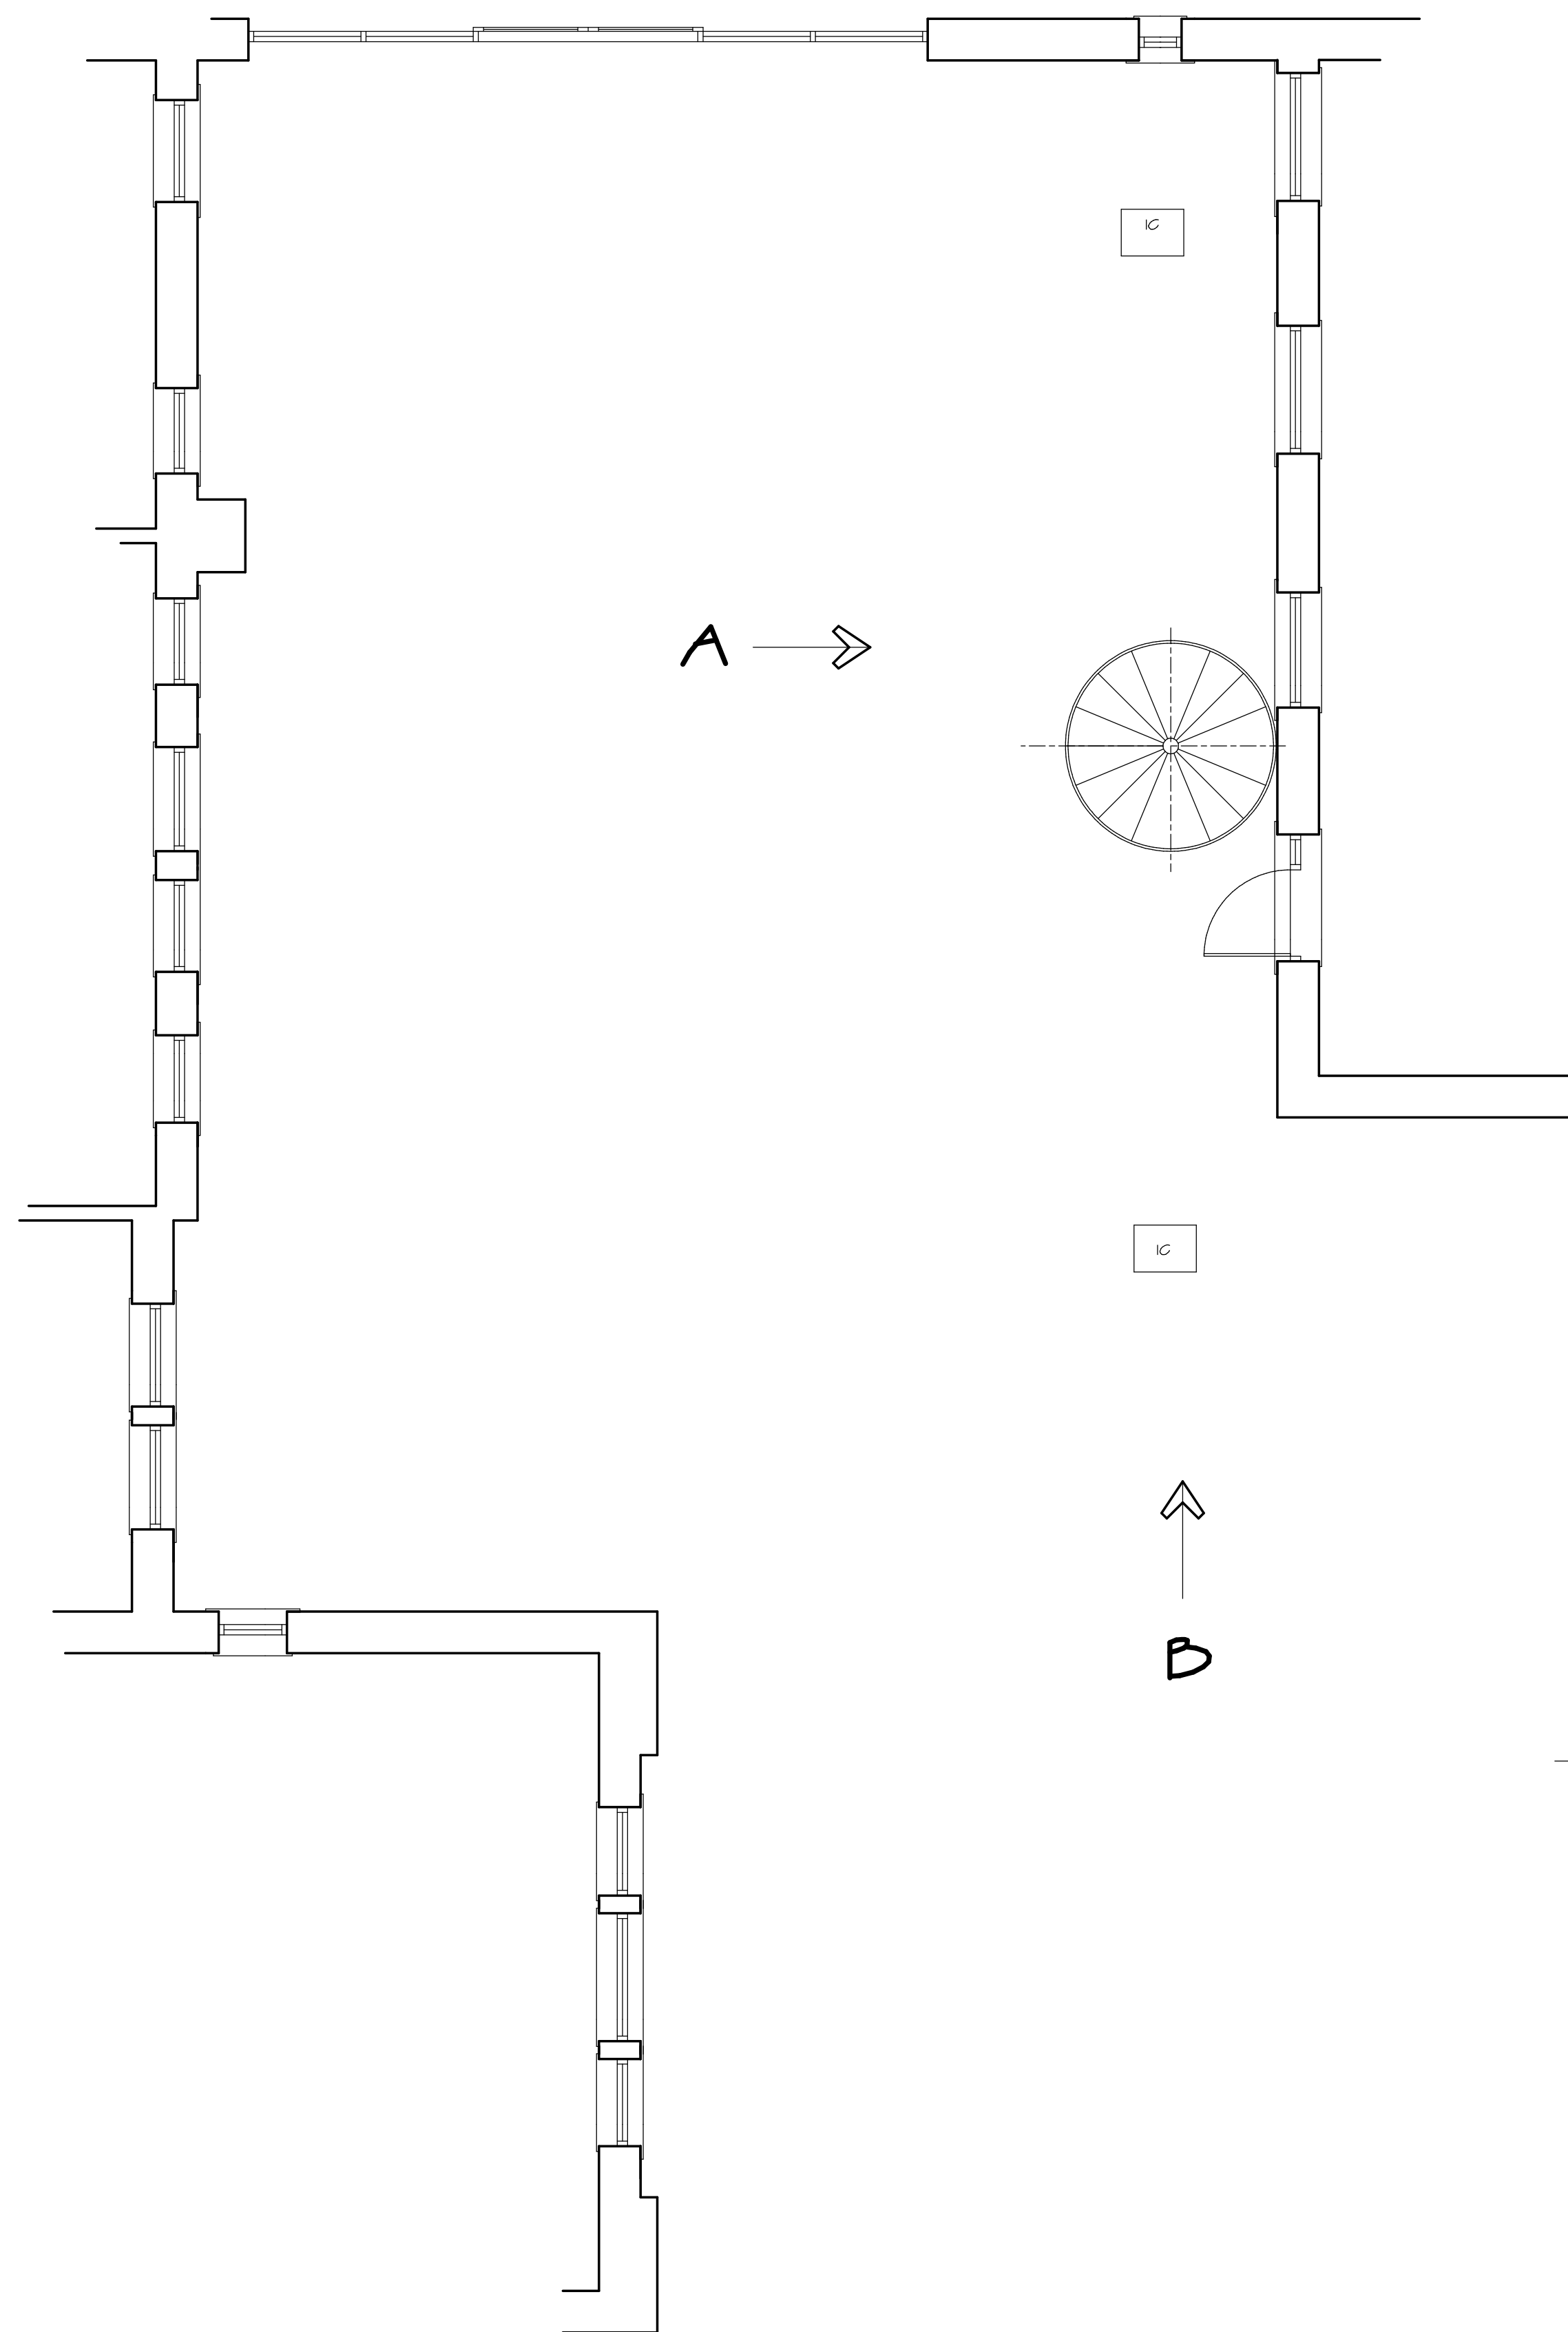

PLAN VIEW OF EXTERNAL YARD AREA

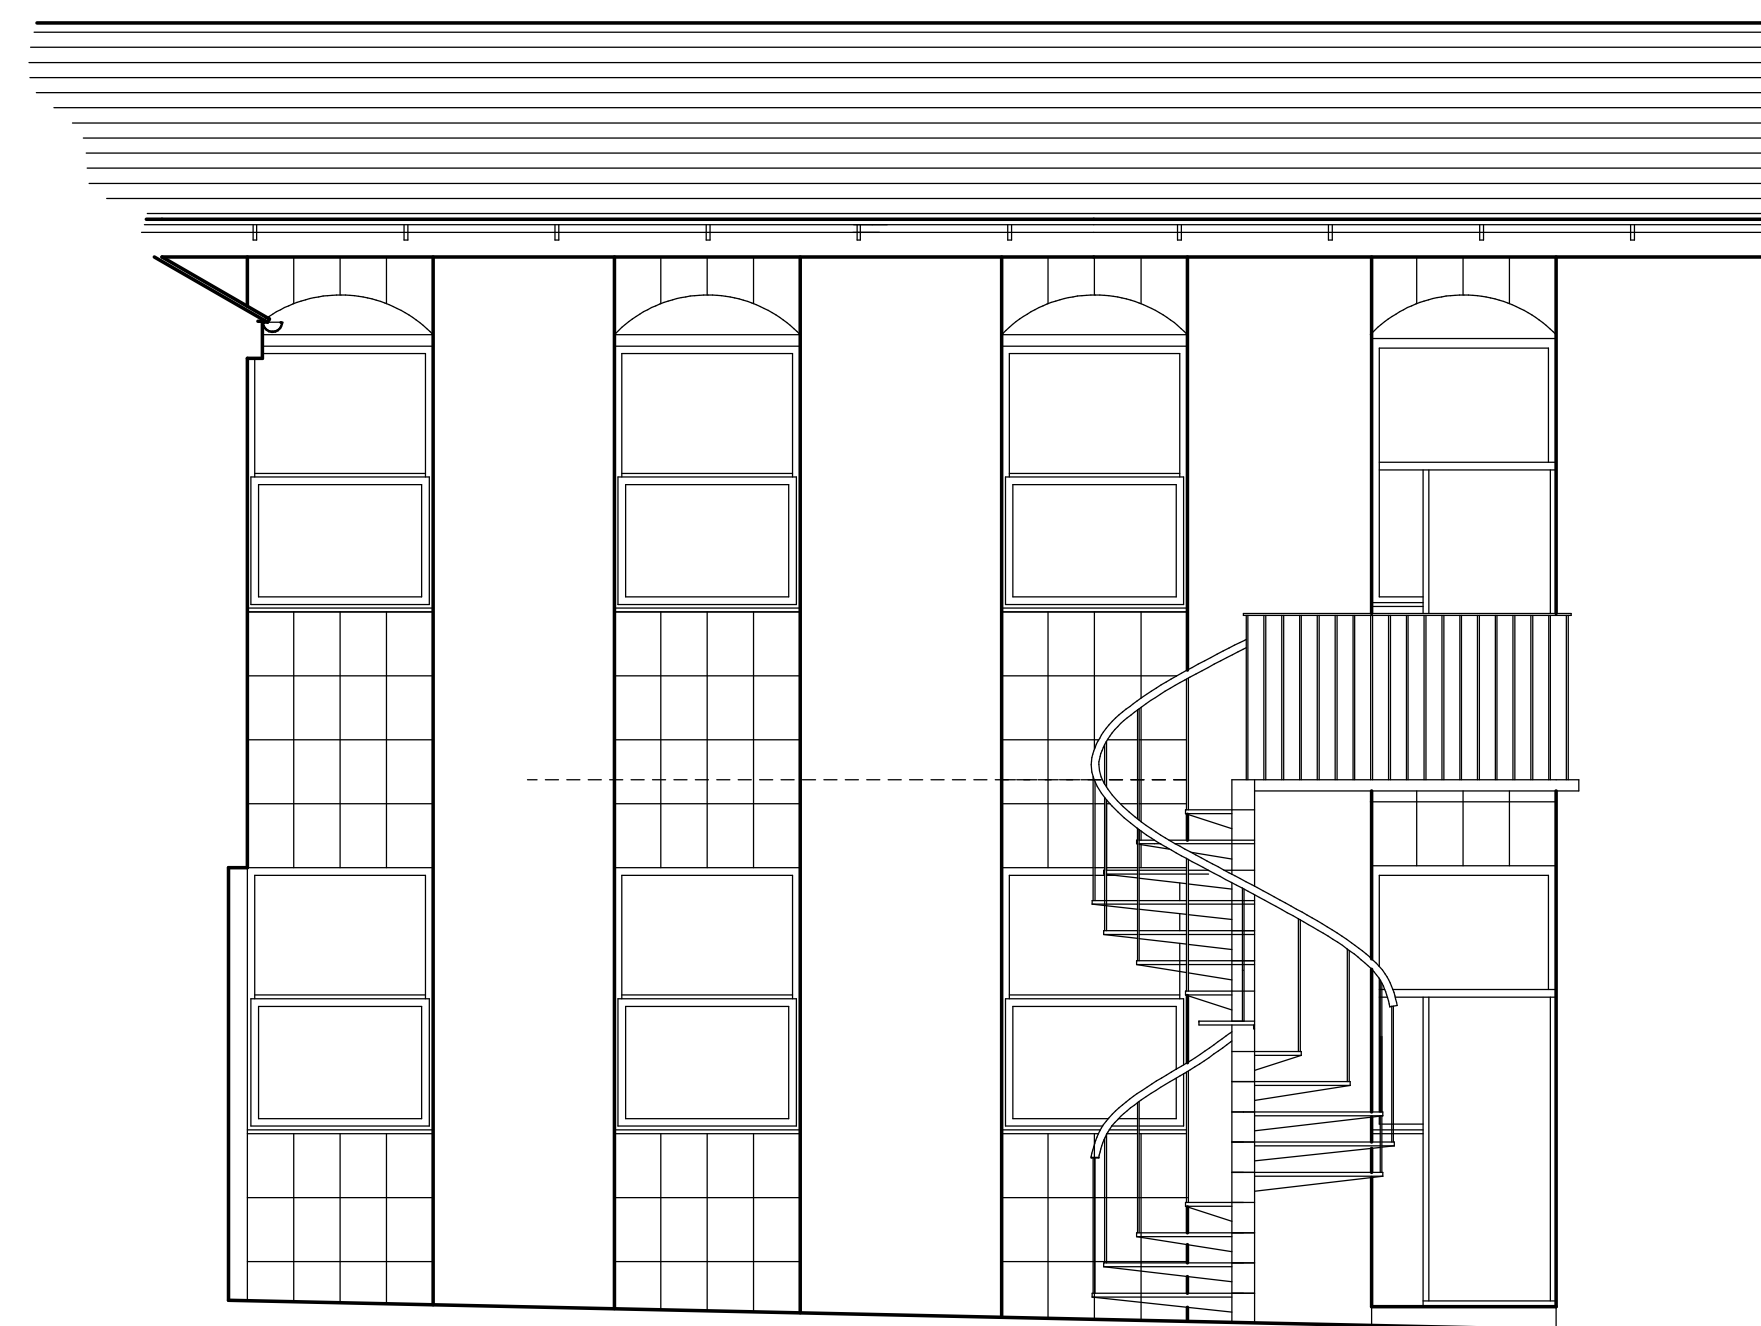

VIEW ON 'A'



VIEW ON 'B'

No	AMENDMENT	DATE



Stonehaven,
Jinny Lane,
Roughlee, Burnley
Lancashire BB12 9LL

tel 01282 604674
mobile 07831585063
e-mail roughlee@aol.com

SURVEY DRAWING
OF
ENTRANCE AREA
AT
CLITHEROE ROYAL
GRAMMAR SCHOOL

Geoff Hook retains all copyright
to this drawing, do not scale this drawing
Check all dimensions on site. In the event
of a discrepancy refer queries to the
address below

SCALE 1:50 DATE 6/3/17
DRG No 2017/0/1