



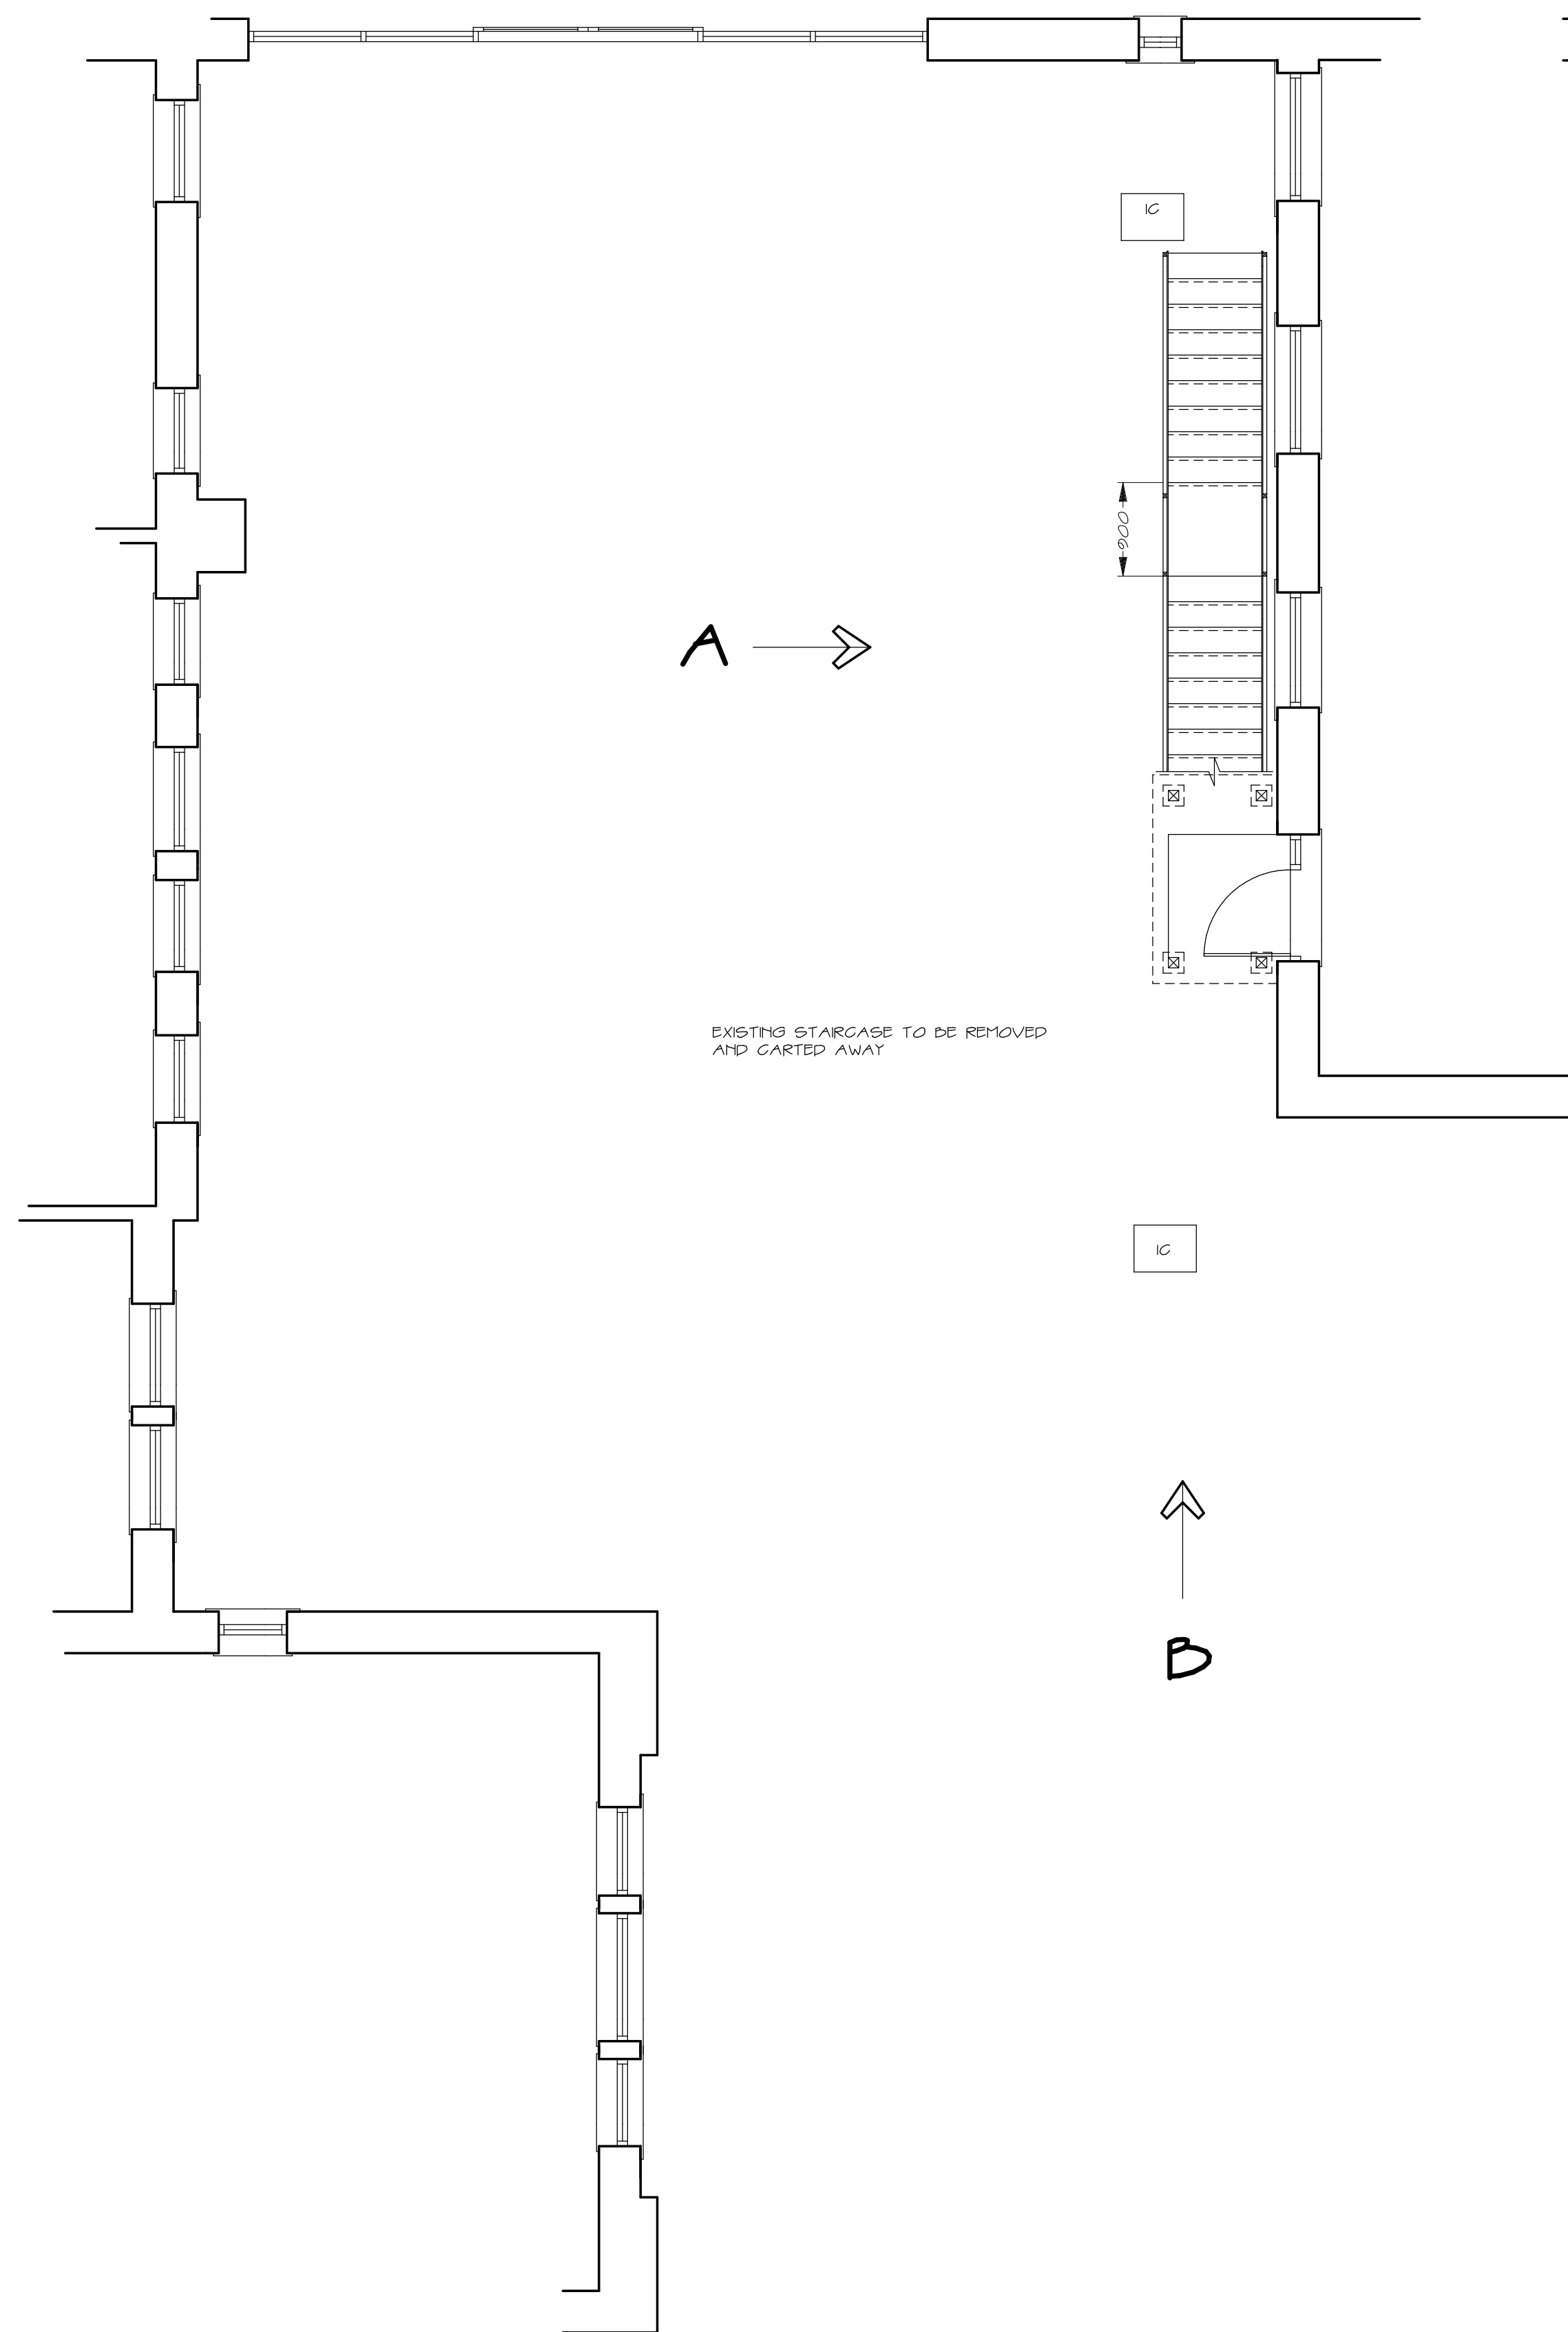


PLAN VIEW OF EXTERNAL YARD AREA

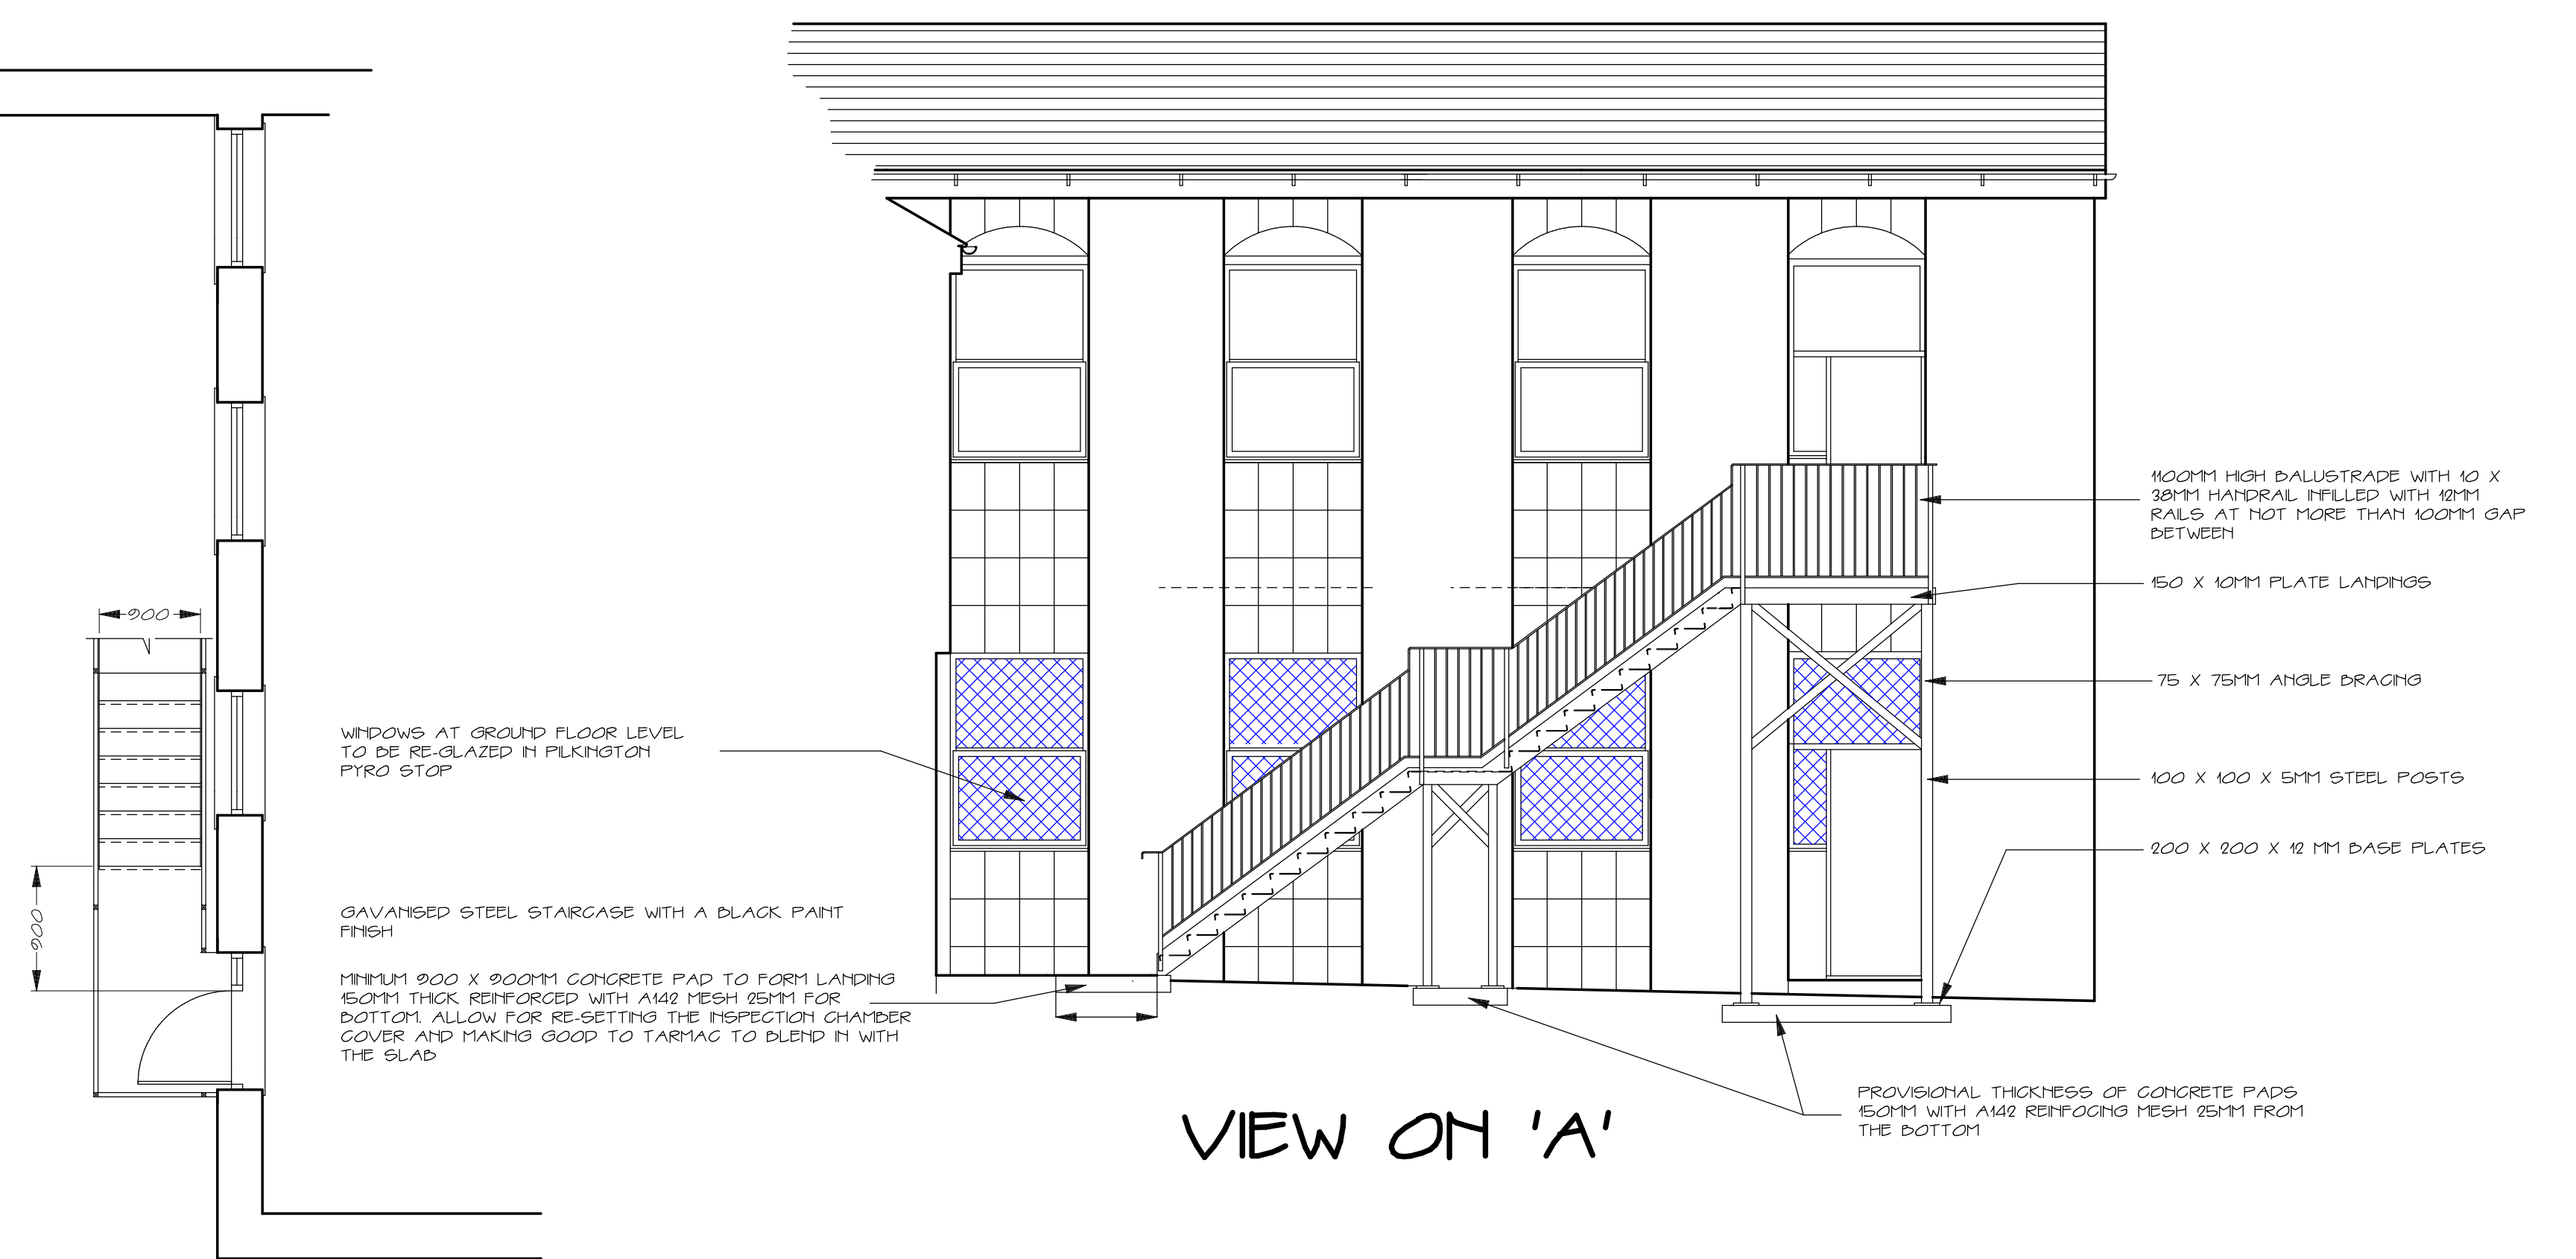


VIEW ON 'A'

PART PLAN VIEW OF FIRST FLOOR

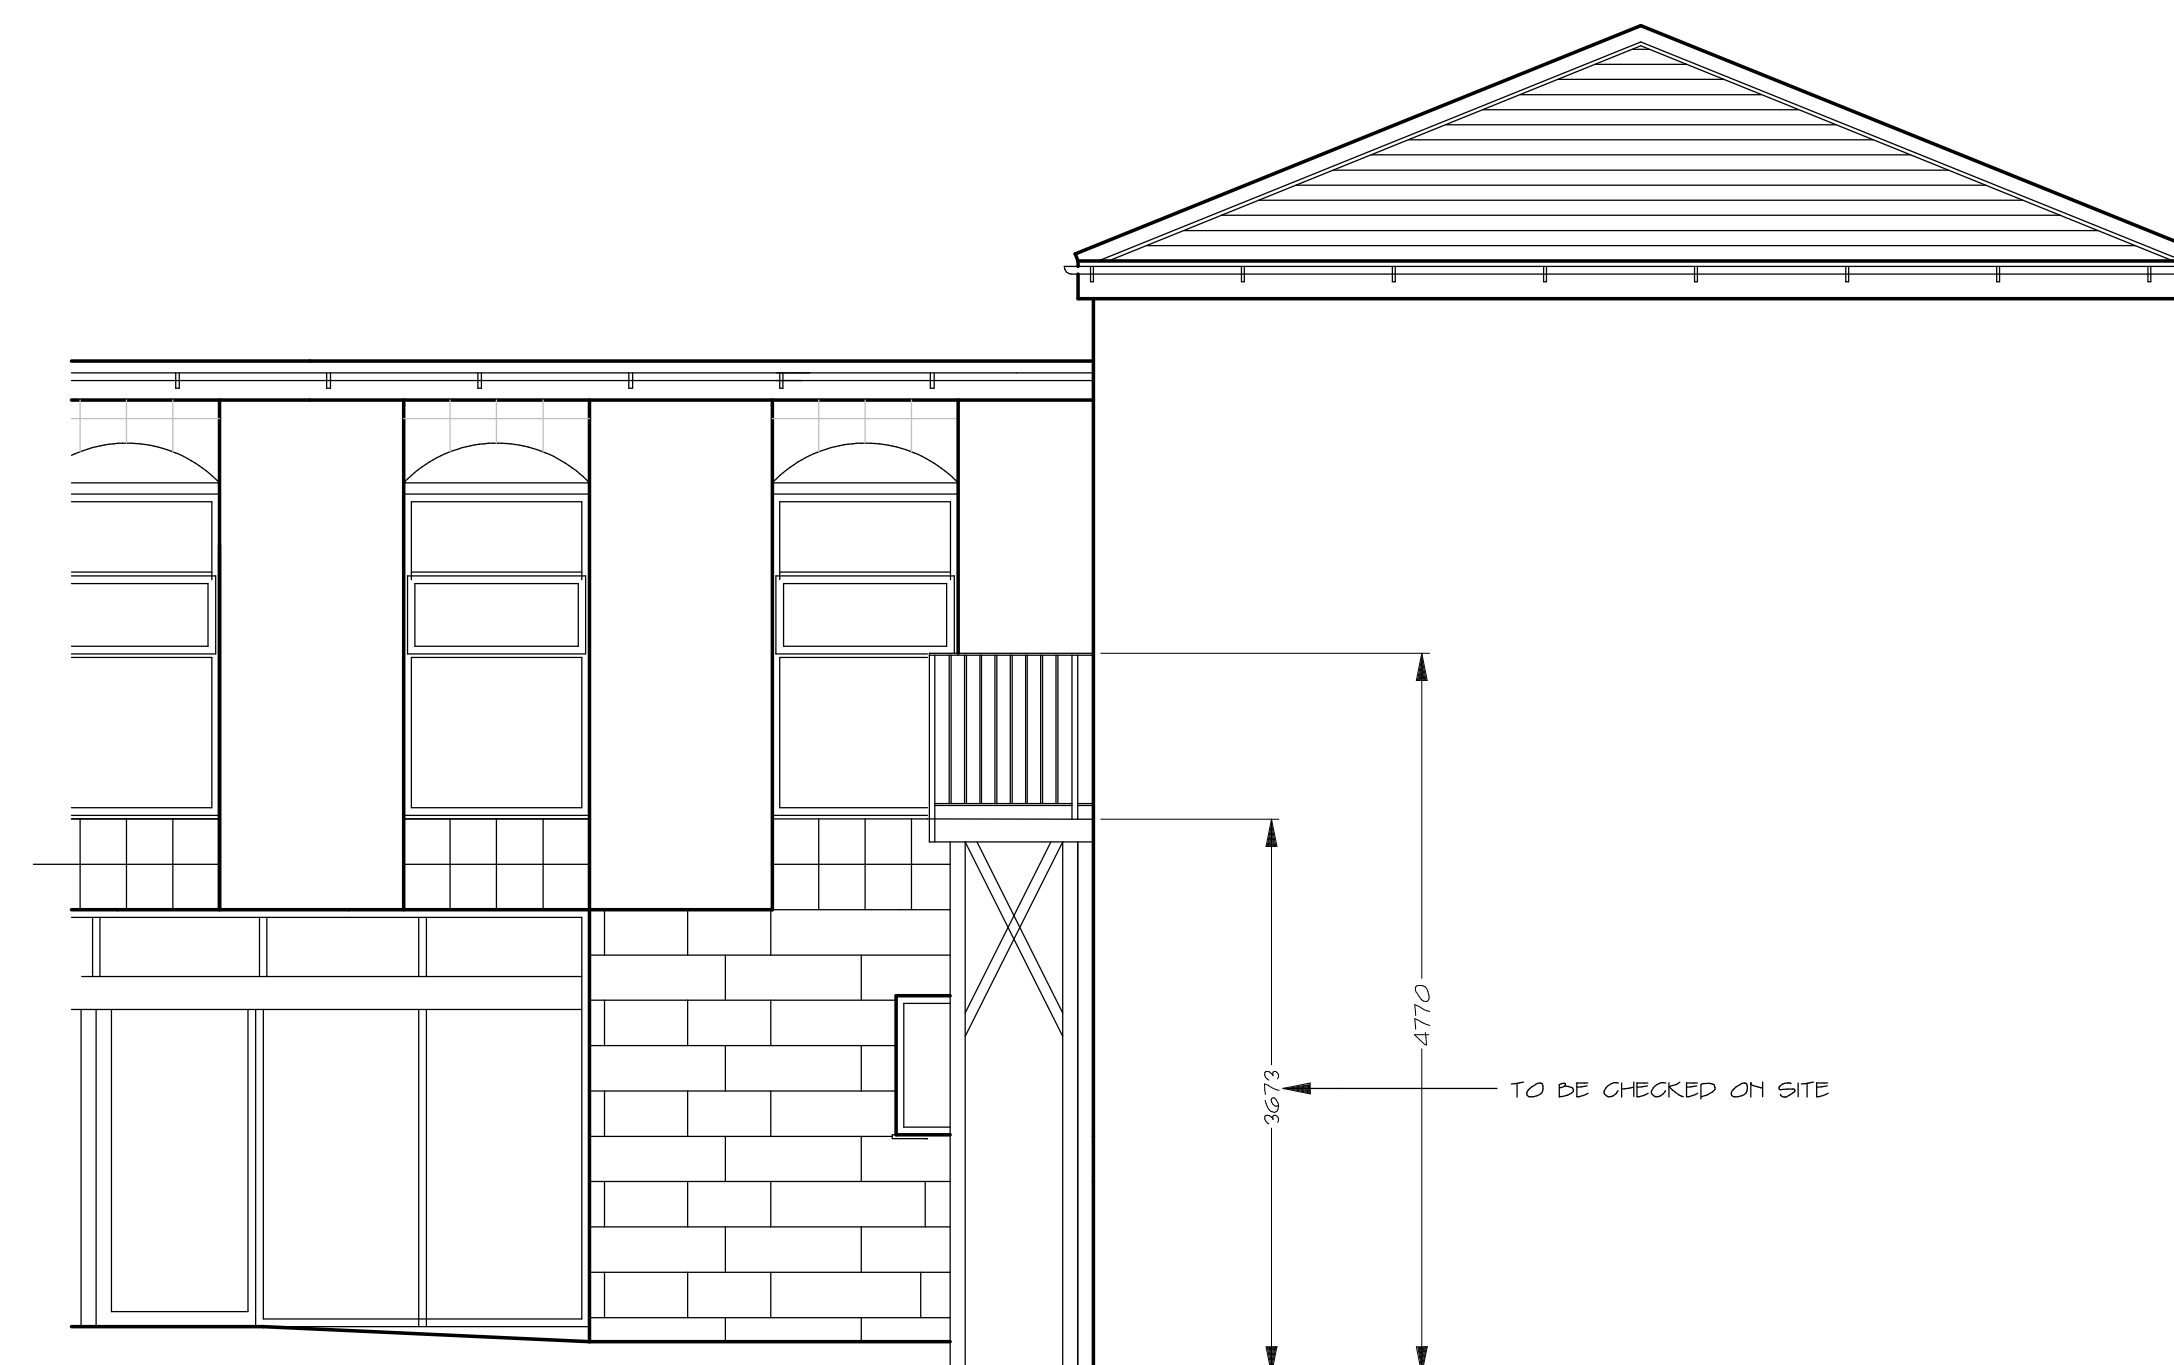

VIEW ON 'B'

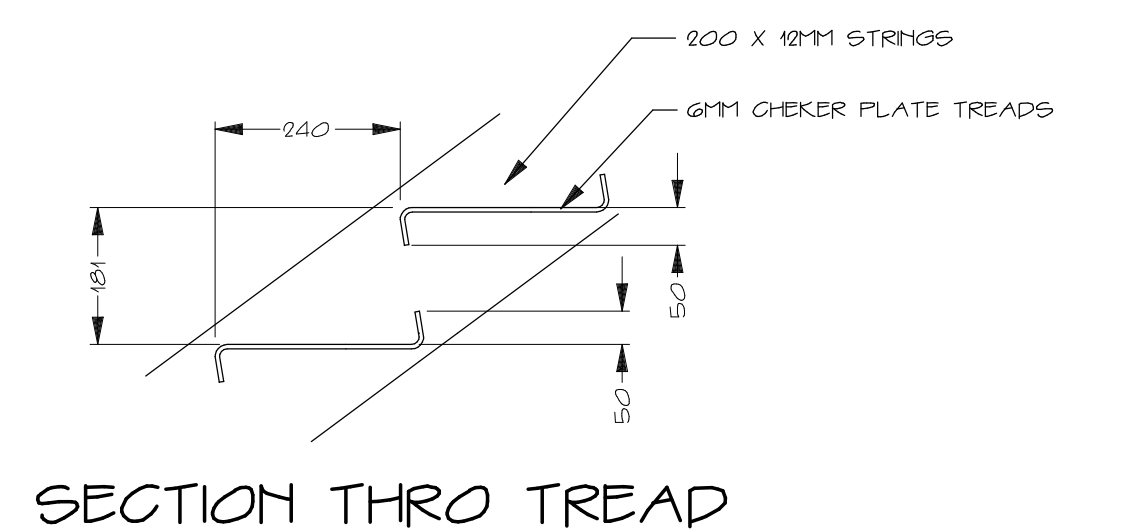

SECTION THRO TREAD

No	AMENDMENT	DATE

GEOFF HOOK
Building & Planning Consultants

Stonehaven,
Jinny Lane,
Roughlee, Burnley
Lancashire BB12 9LL

tel 01282 604674
mobile 07831585063
e-mail roughlee@aol.com

PROPOSED FIRE ESCAPE
AT
ENTRANCE AREA
AT
CLITHEROE ROYAL
GRAMMAR SCHOOL

Geoff Hook retains all copyright to this drawing, do not scale this drawing. Check all dimensions on site. In the event of a discrepancy refer queries to the address below.

SCALE 1:50 DATE 6/3/17
DRG No 2017/2/2