
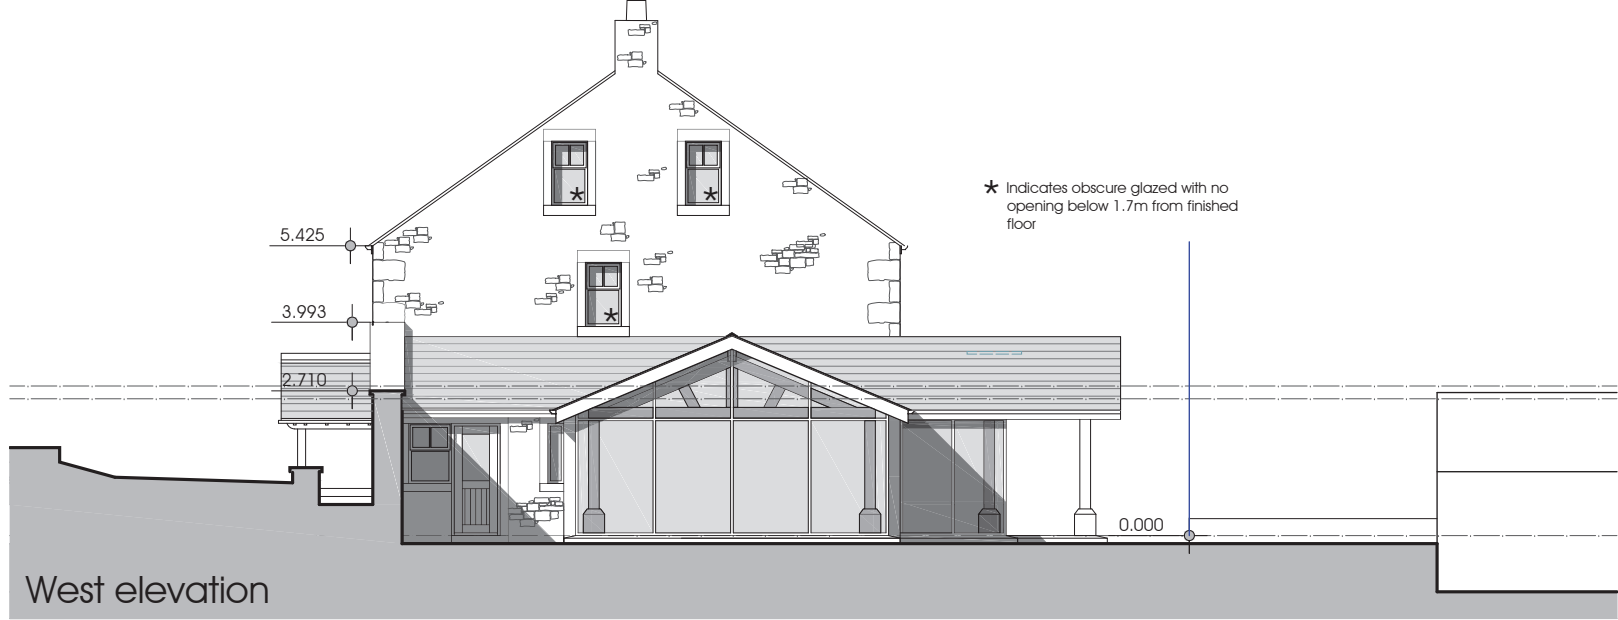


NOTES:
 1: Do not scale this drawing, use figured dimensions only 2: The Contractor, Sub Contractor or specialist supplier are responsible for confirming site dimensions prior to fabrication 3: Any dimensional discrepancies are to be reported to the Architect immediately

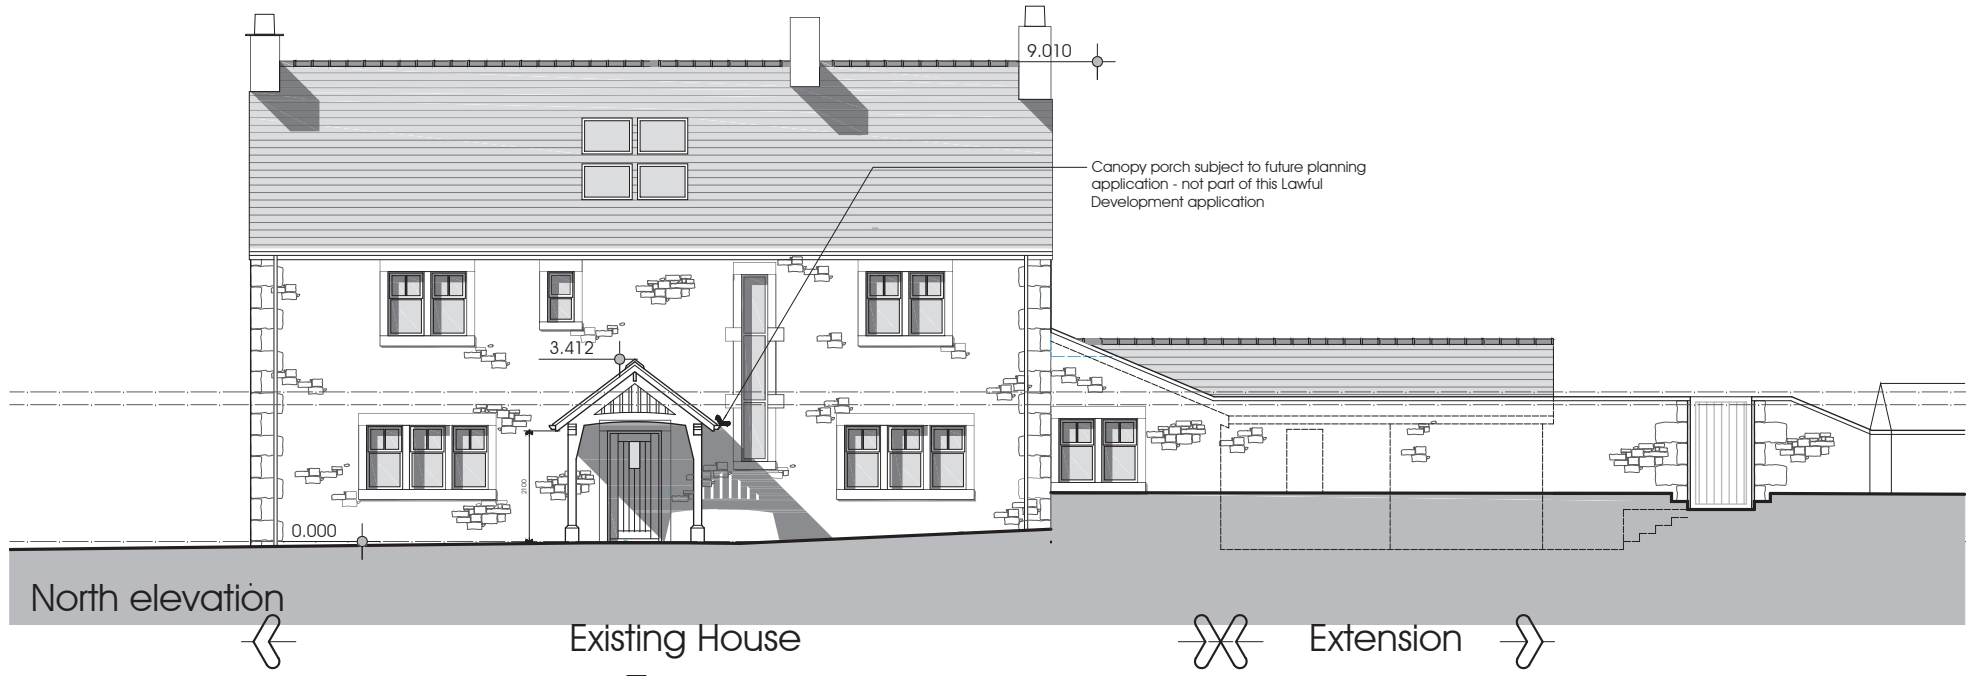

Extension and Refurbishment | Proposed Elevations-1

Mr & Mrs McHugh

Lower Clerk Hill, Clerk Hill Road, Whalley BB7 9DR | DATE 07.02.17

JOB NO. 2902
 DRAWING NO. 103
 REVISION B
 SCALE 1:100 @ A3

