




Existing Plan of Steel Frame

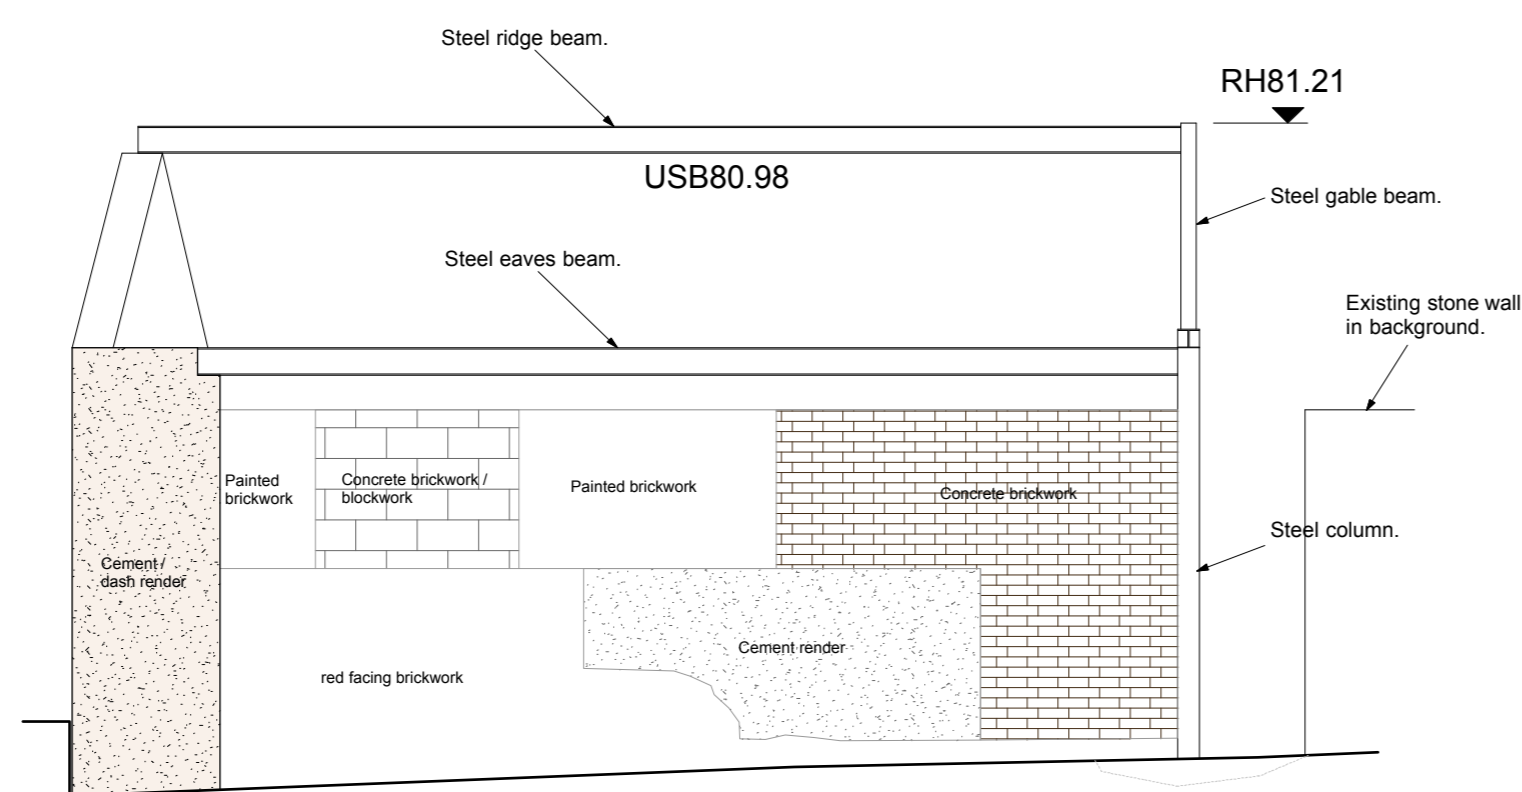


Datum - 76.00 Side Elevation (North West)

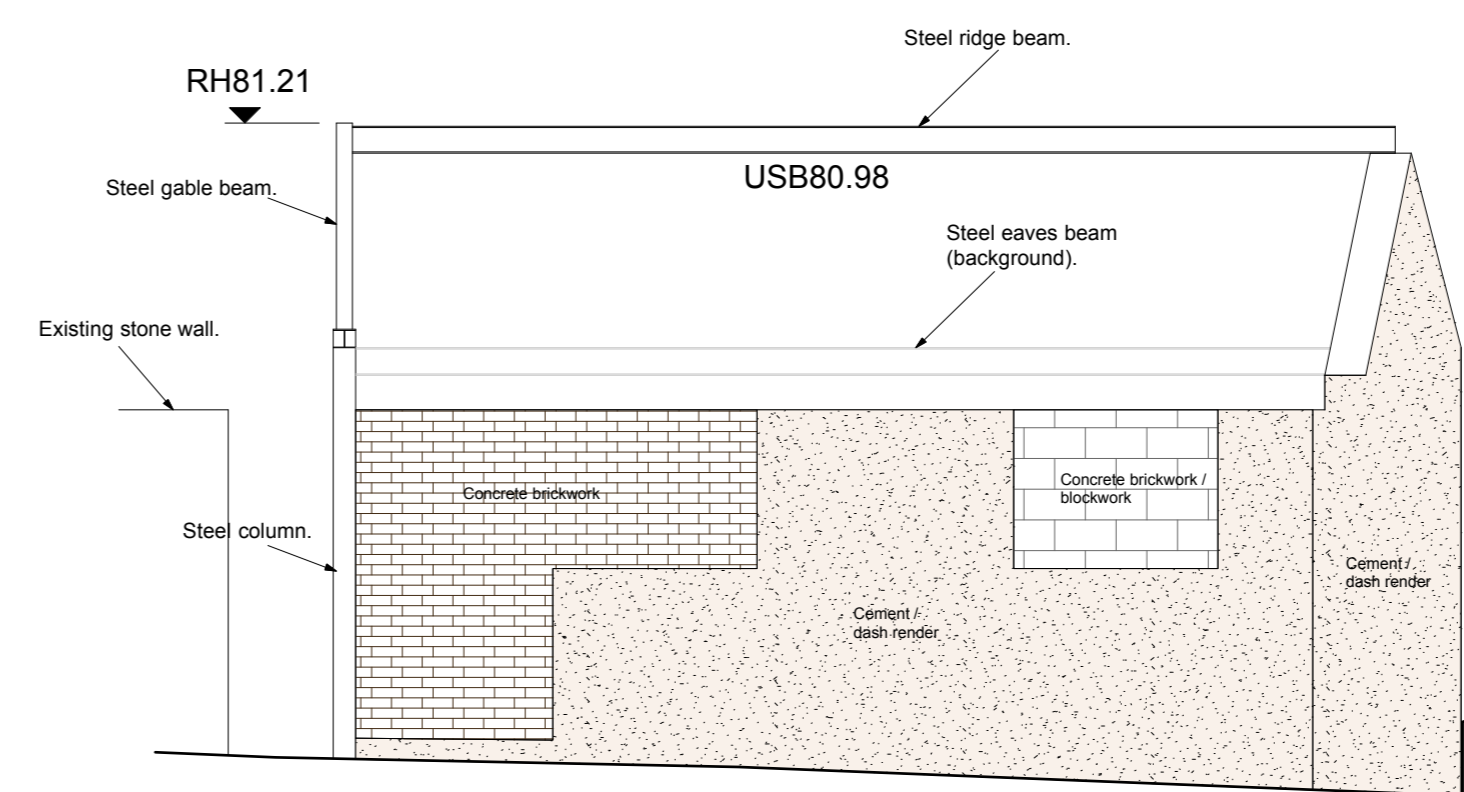

Datum - 76.00 Side Elevation (South East)

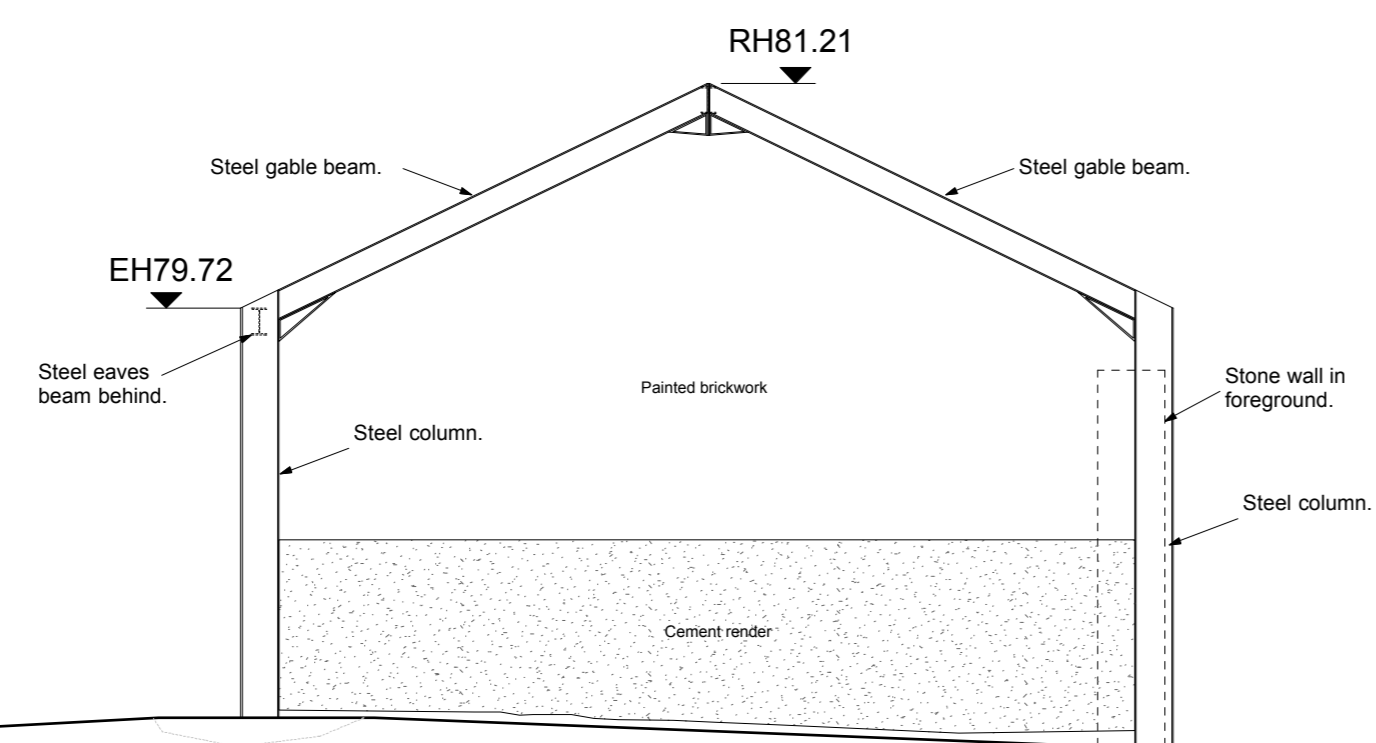

Datum - 76.00 Gable Elevation (South West)

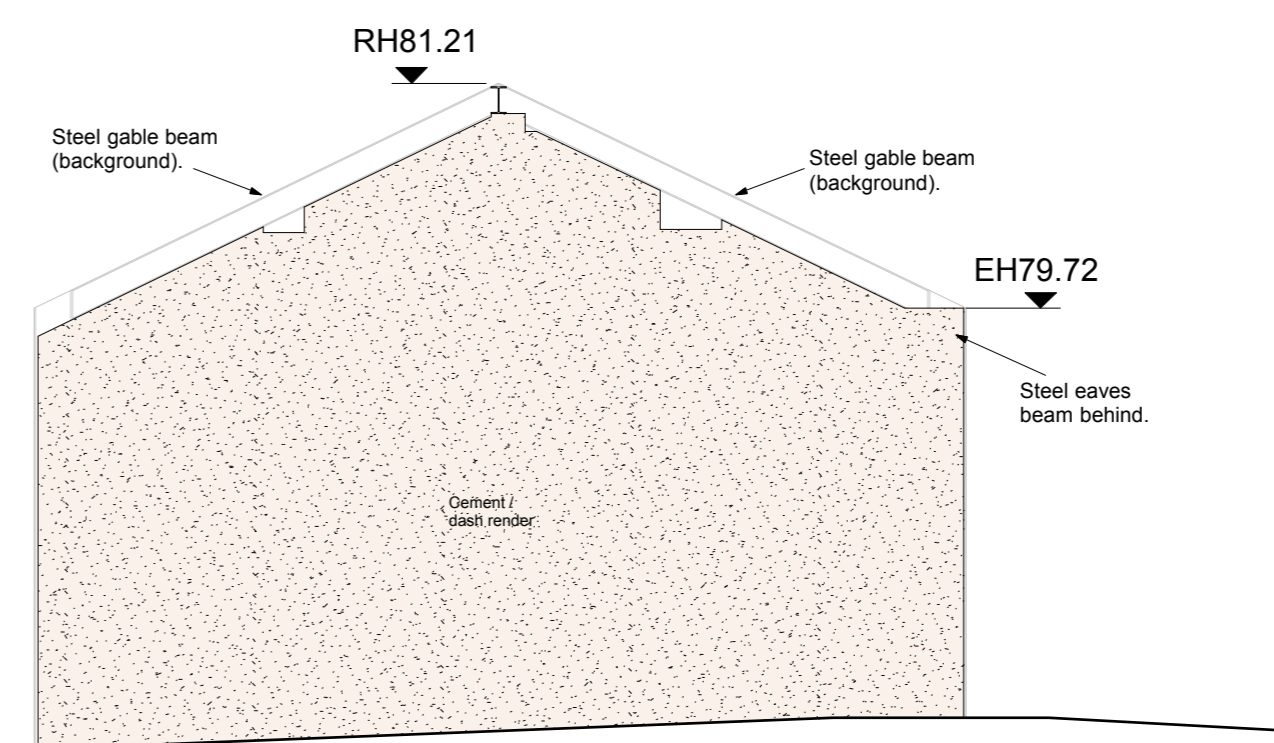

Datum - 76.00 Gable Elevation (North East)

Existing Garage Outbuilding and New Steel Framework

Rev	Date	Description
-	-	-

Barnstead Barn
Waddington Road, West Bradford

Existing Garage Outbuilding

Drwg. No.: 2329.E.03 Rev.: -

Date: Nov '16 Scale: 1:50@A1

IWA Architects

Waterloo Mill, Waterloo Road, Clitheroe, Lancashire, BB7 1LR.
t: +44 (0) 1200 423487
f: +44 (0) 1200 458278
e: admin@iwaarchitects.co.uk
w: www.iwaarchitects.co.uk