



Elevation A-A From Waddington Road

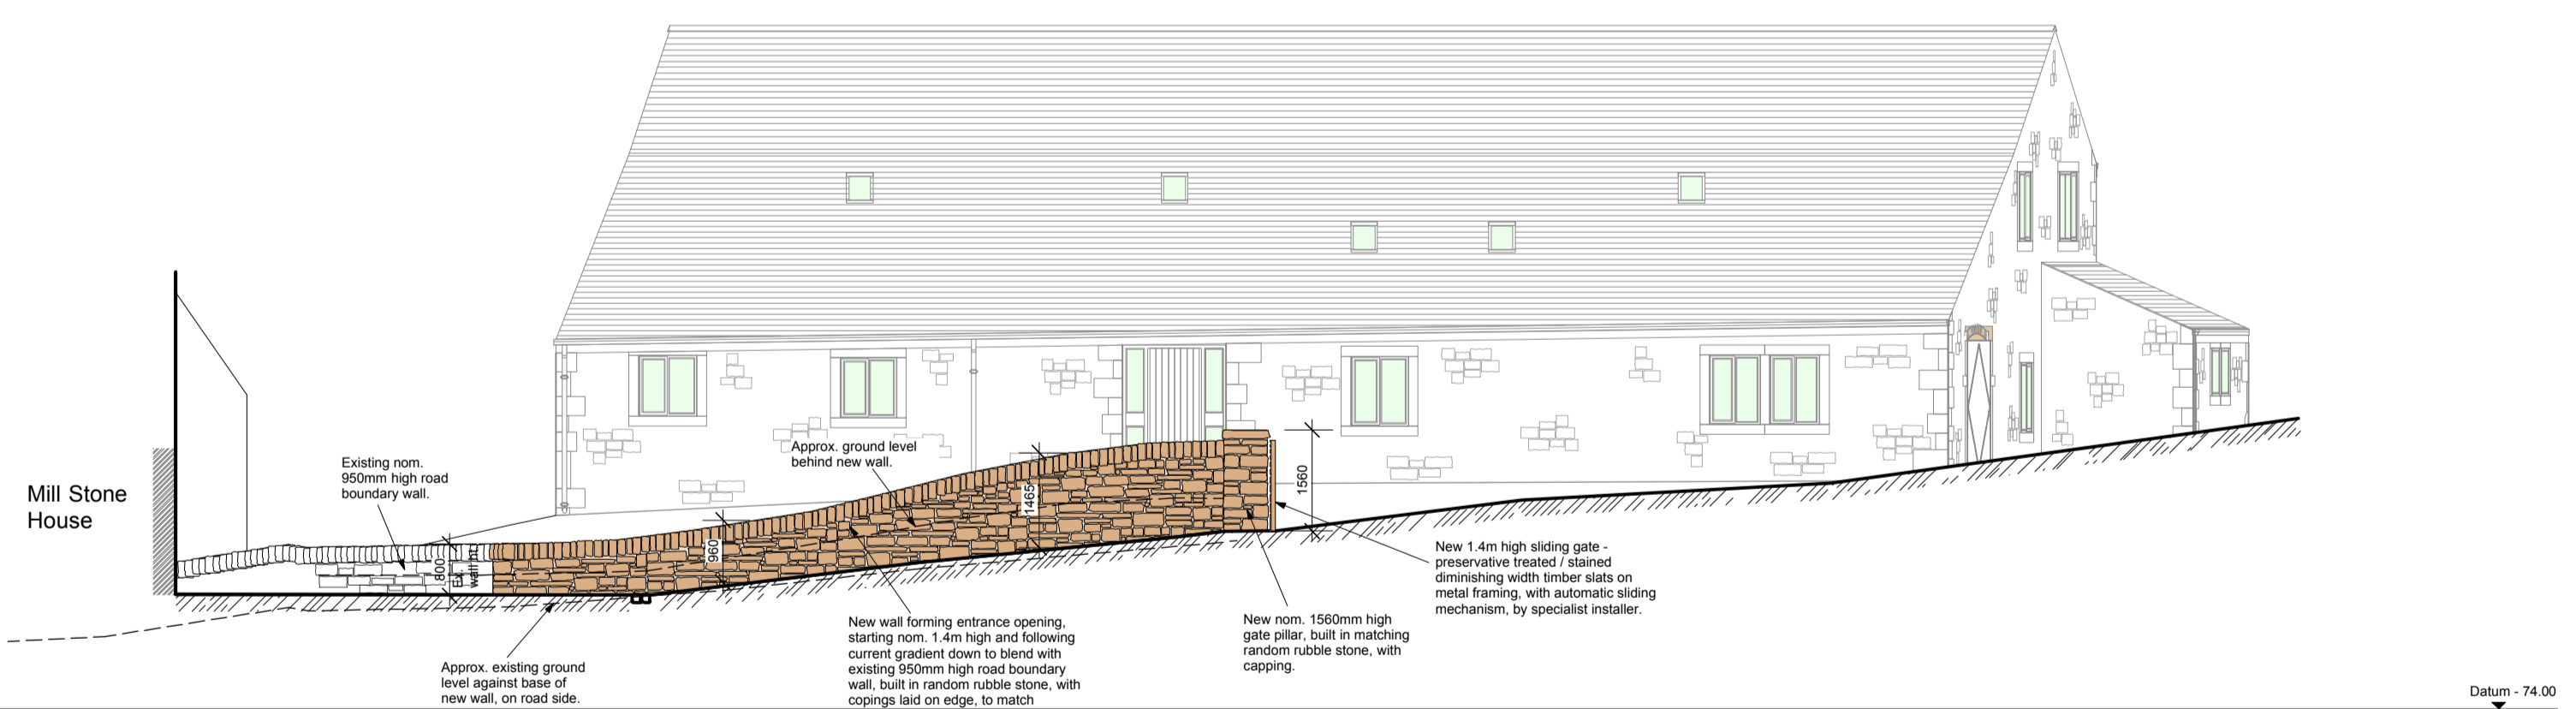

Section B-B Through Entrance

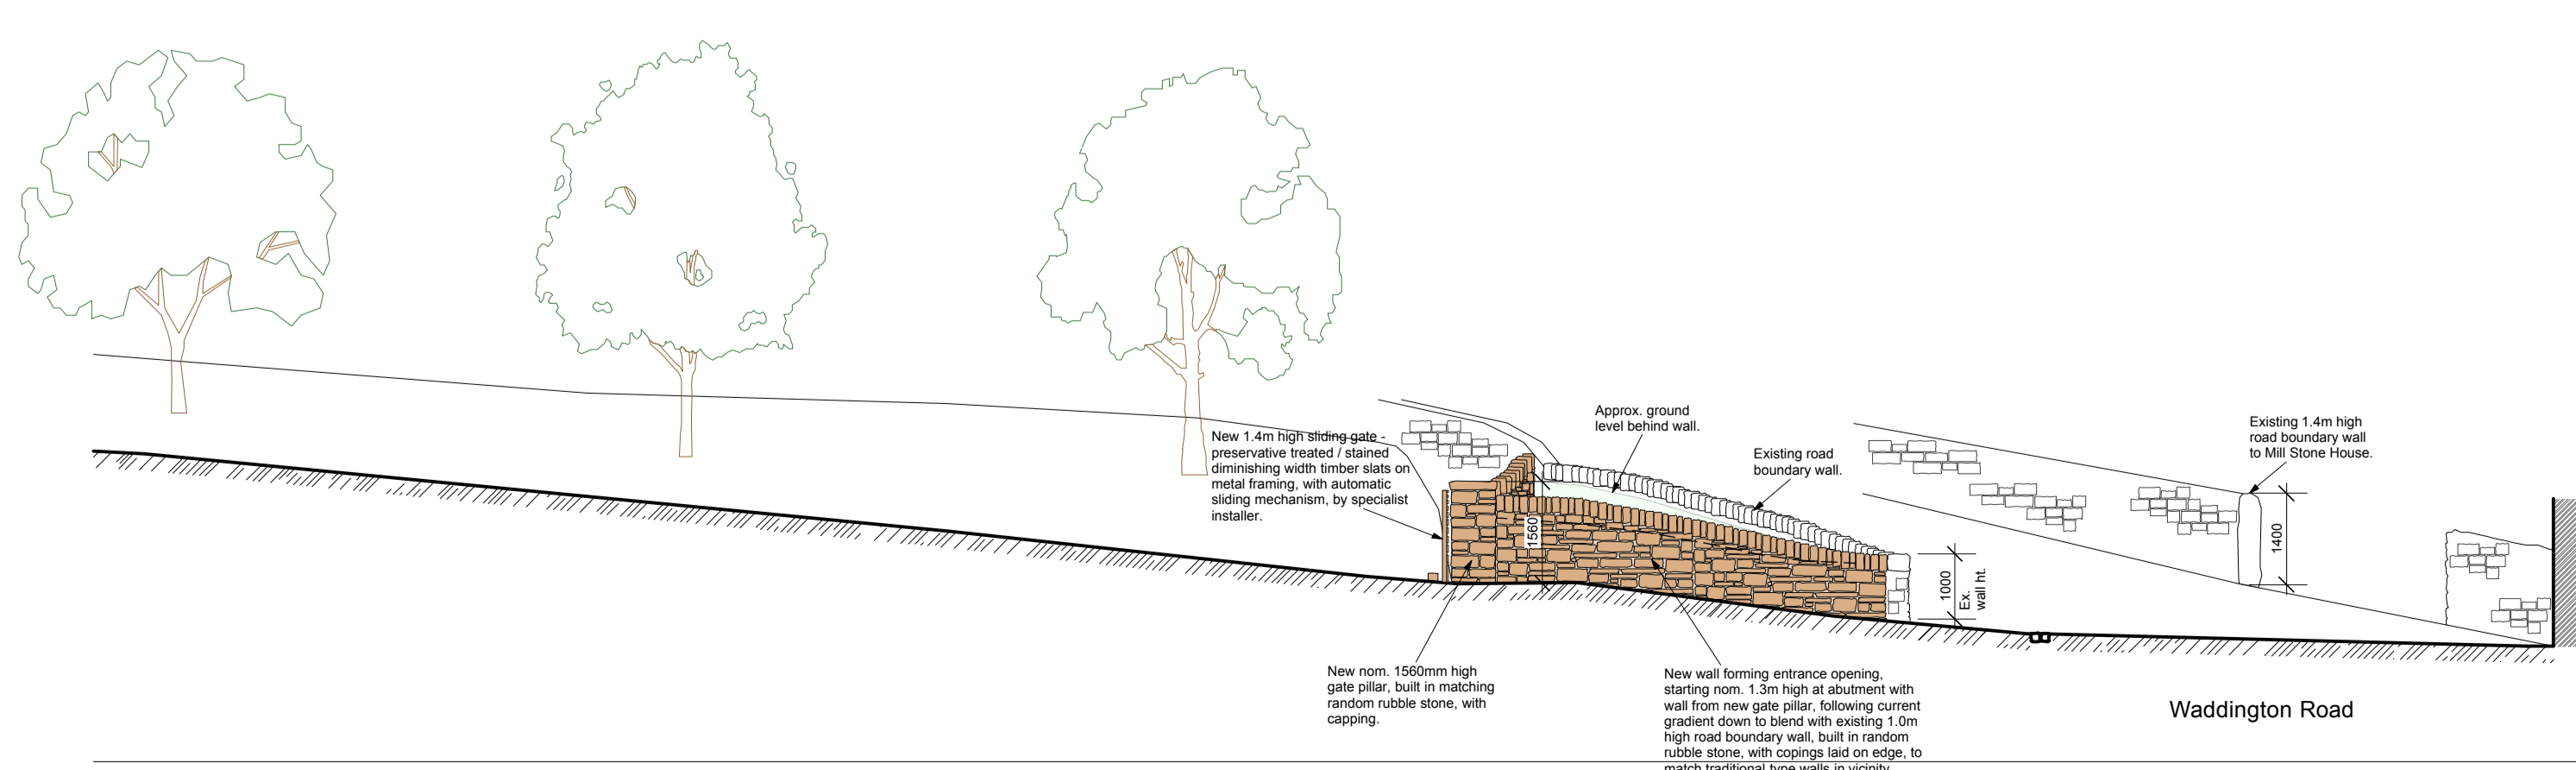

Section C-C Through Entrance

Rev	Date	Description

Barnsteads Barn
Waddington Road, West Bradford

Proposed New Entrance Gates and Walls

Drwg. No.: 2329.P.07	Rev.: -
----------------------	---------

Date: Feb '17	Scale: 1:100@A1
---------------	-----------------

IWA Architects

Waterloo Mill, Waterloo Road, Clitheroe, Lancashire, BB7 1LR.
T: +44 (0) 1200 423487
F: +44 (0) 1200 458276
E: admin@iwarchitects.co.uk
W: www.iwarchitects.co.uk