




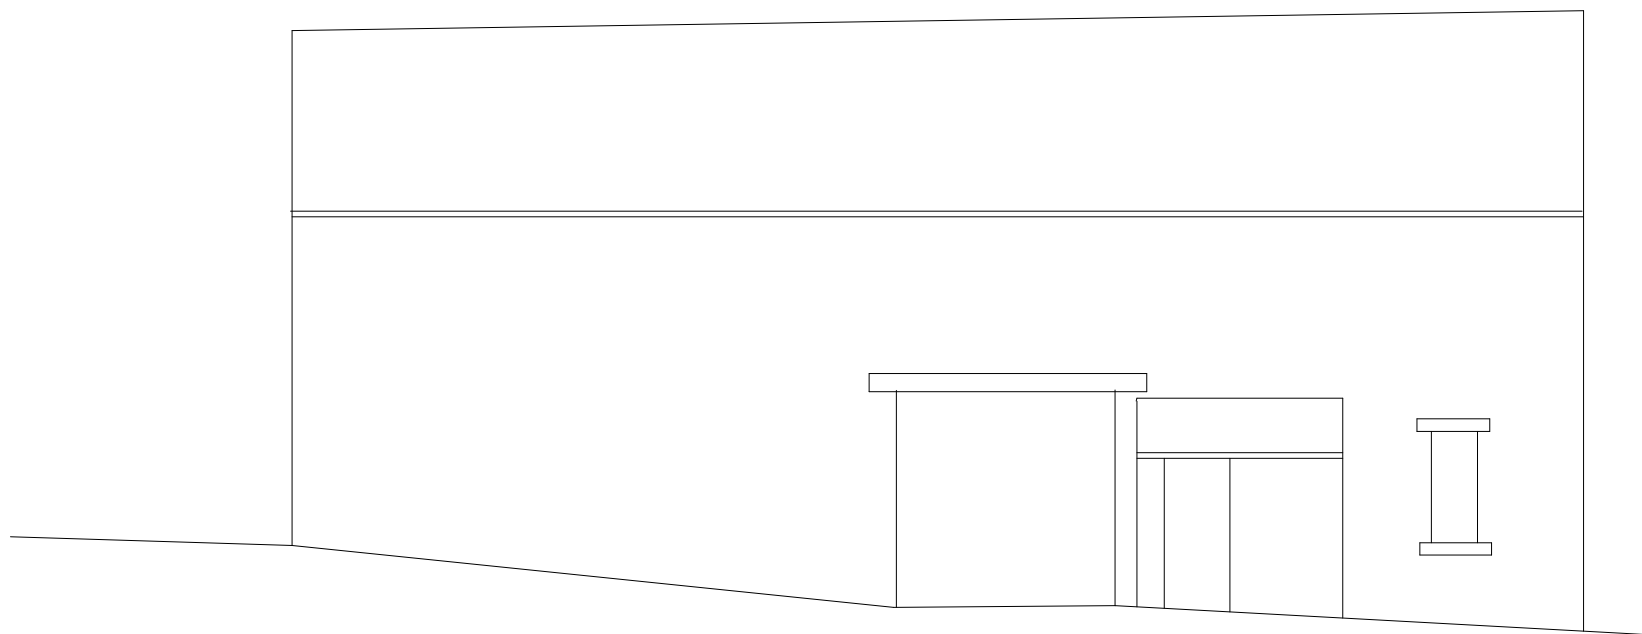


south west

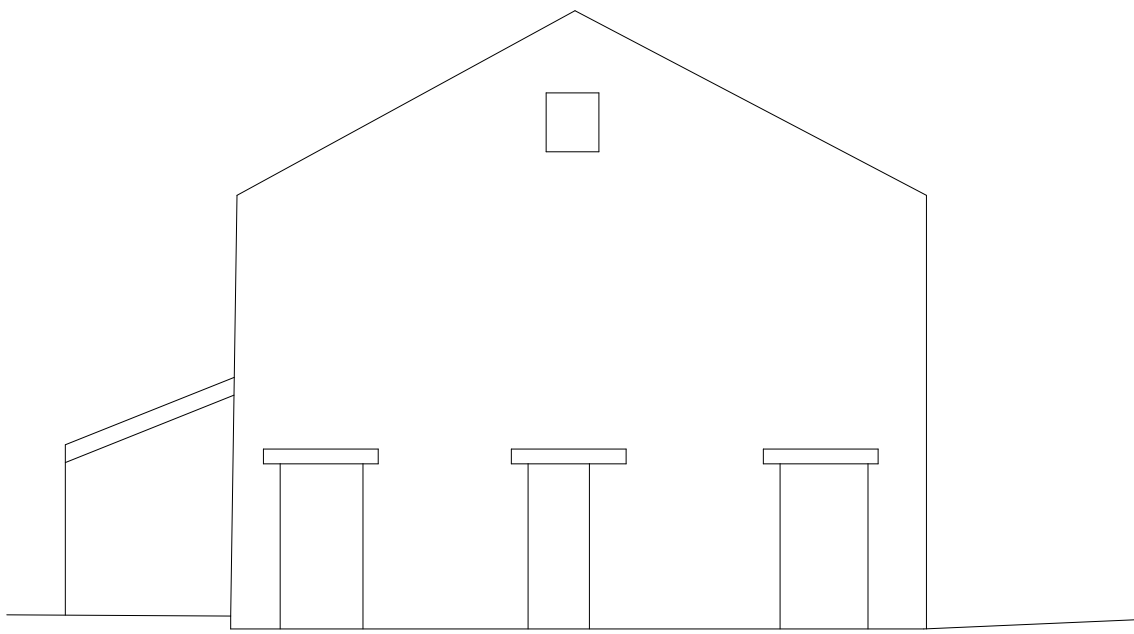



south east

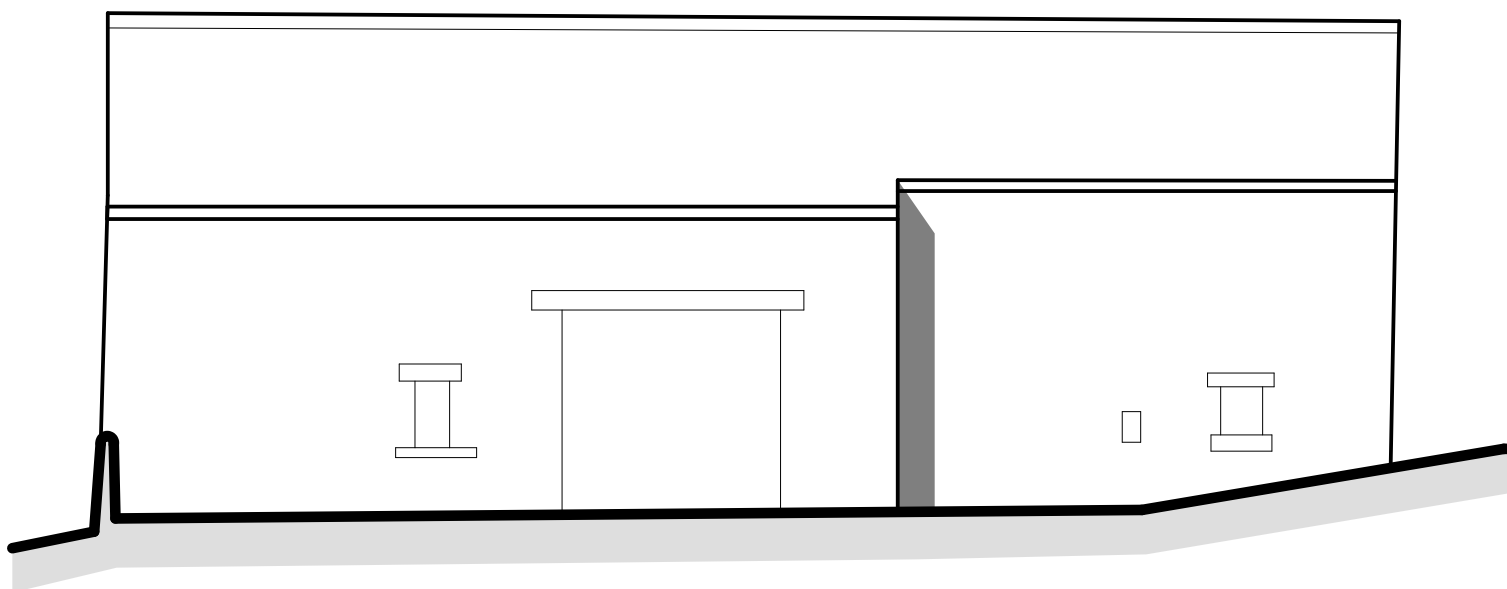

north east

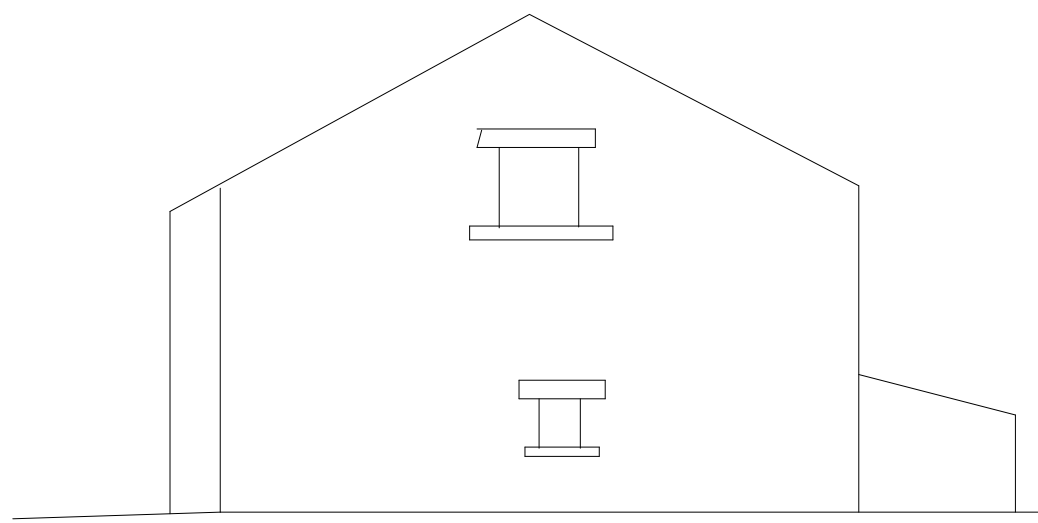

north west

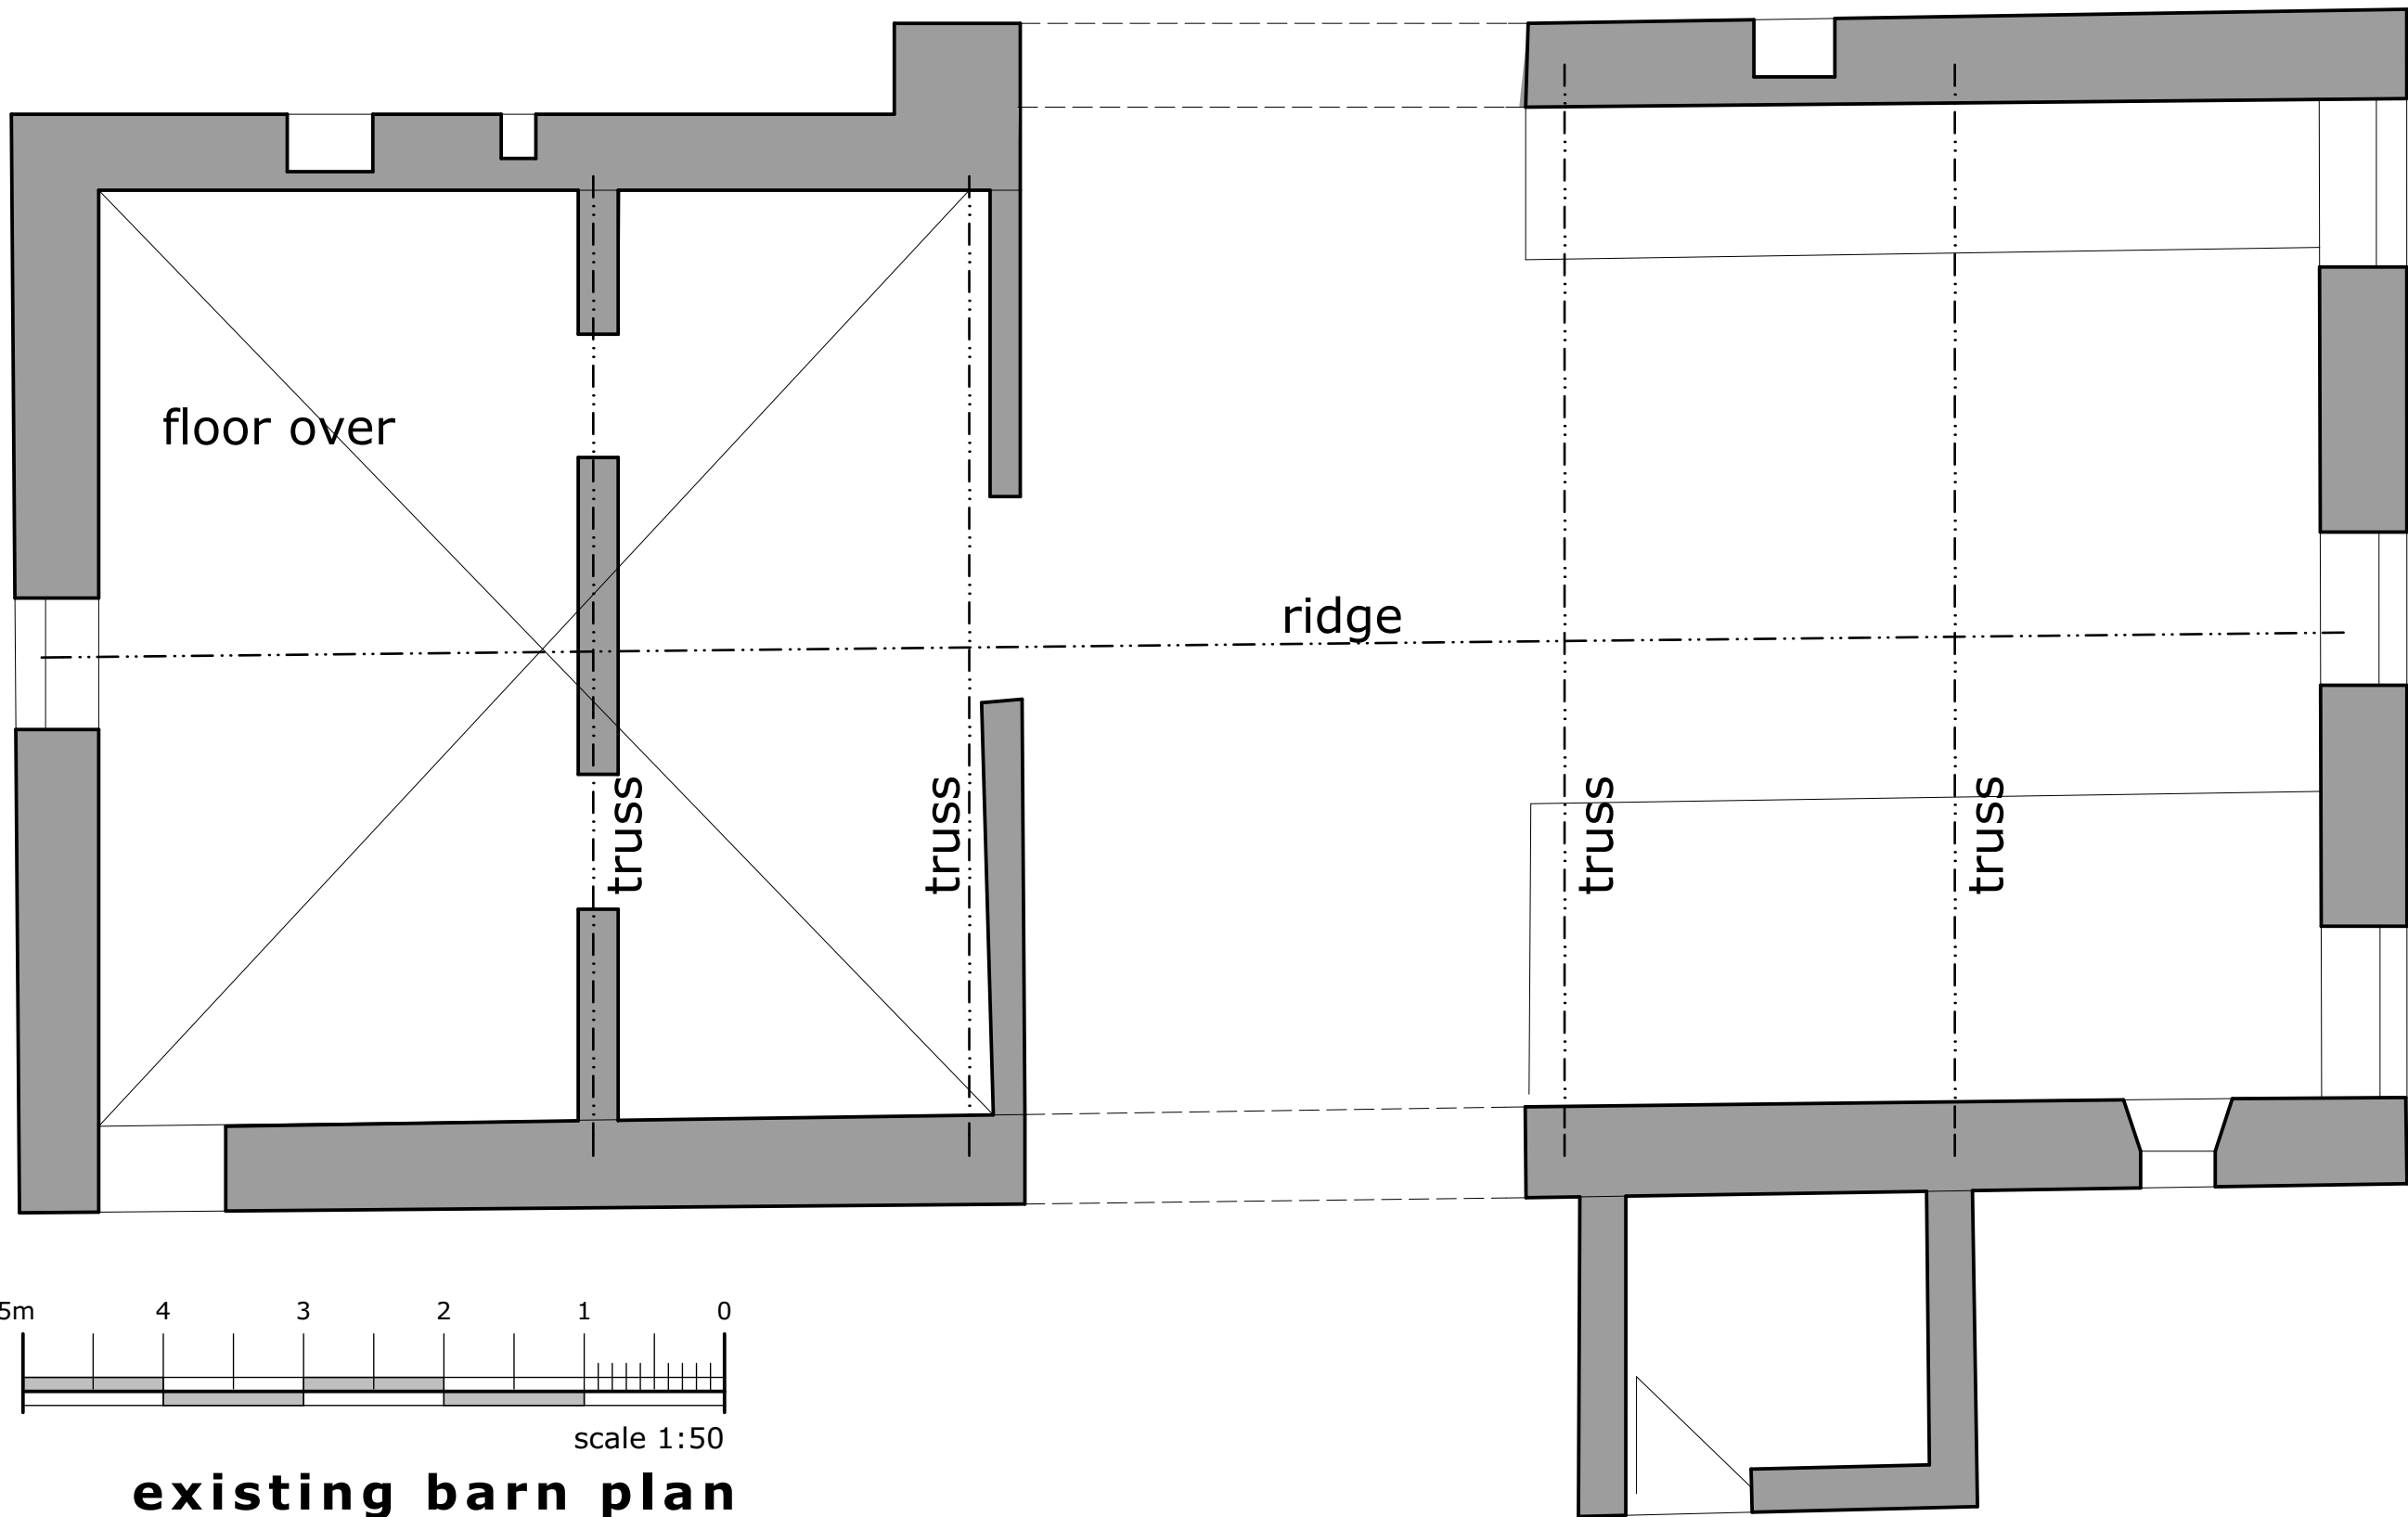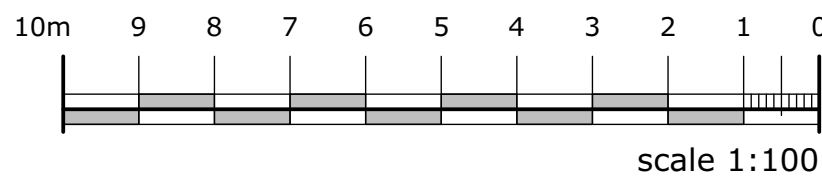

existing barn plan



campbelldriverpartnership
architects designers surveyors

client: **mr t preston**

project: **painley farm**
 gisburn lancashire

sheet: **existing barn details**

dwg no: 16.149	007	A
-----------------------	------------	----------

scale: 1:100, 1:50, 1:10, 1:1	@ A1	capricorn park blakewater road blackburn bb1 5qr t: 01254 297700
date: 17.03.17		
drawn: cn		

email: design@cdparchitects.co.uk