



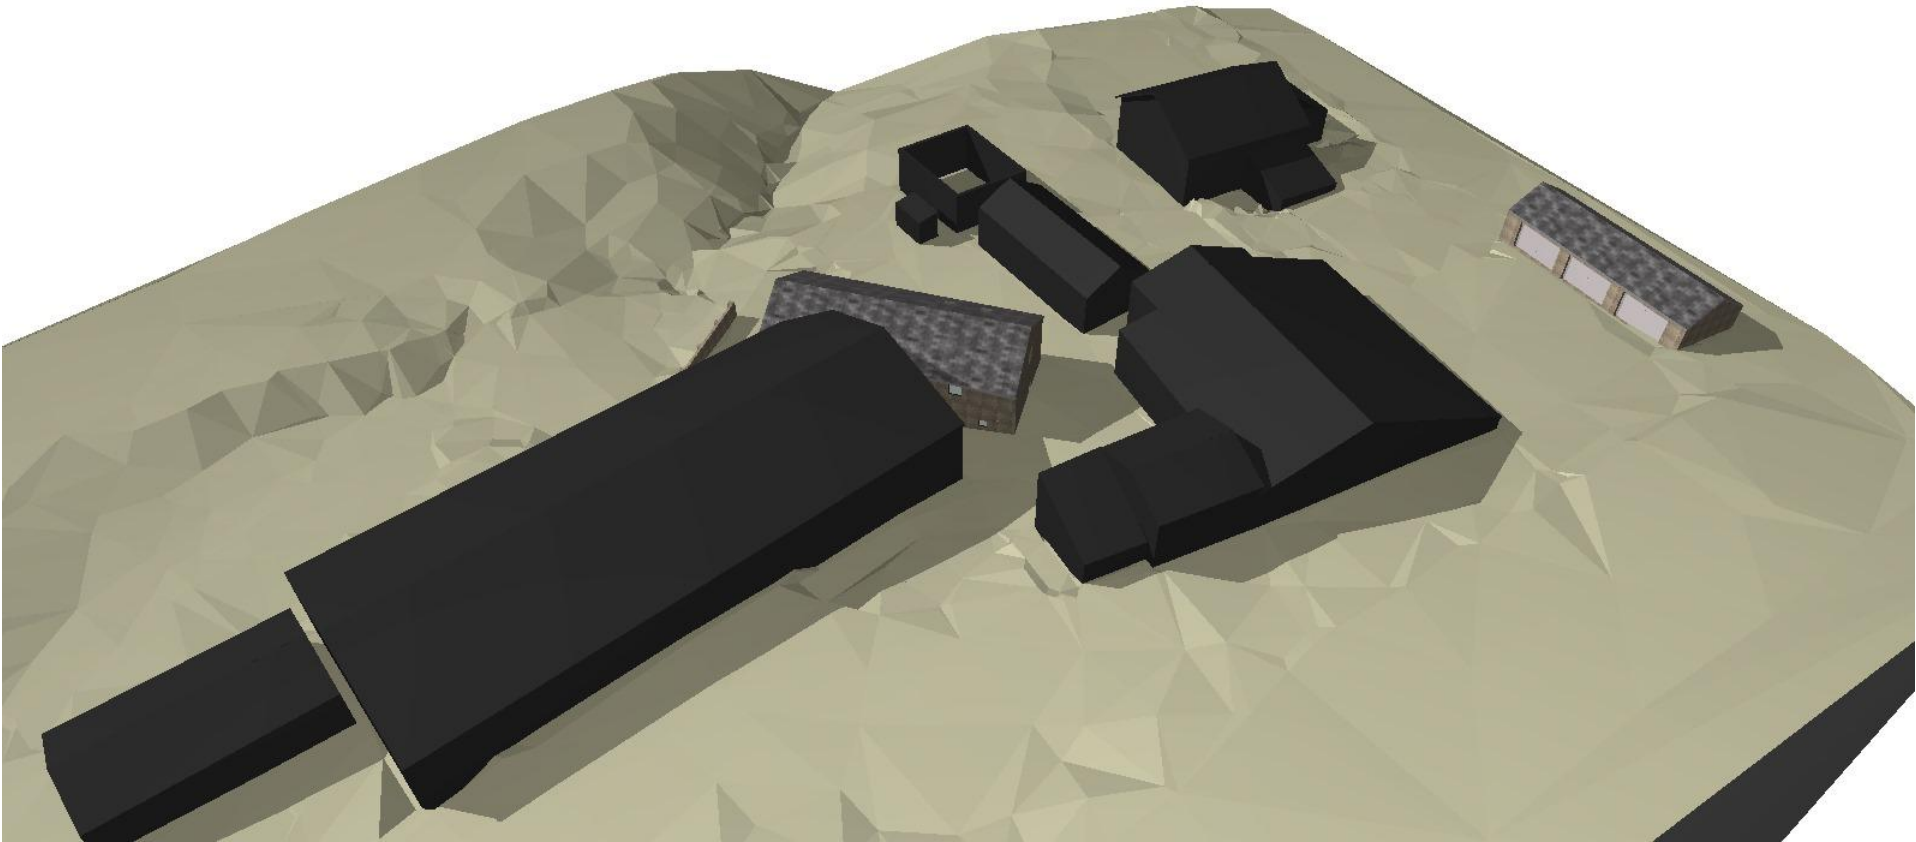

existing site viewed from above

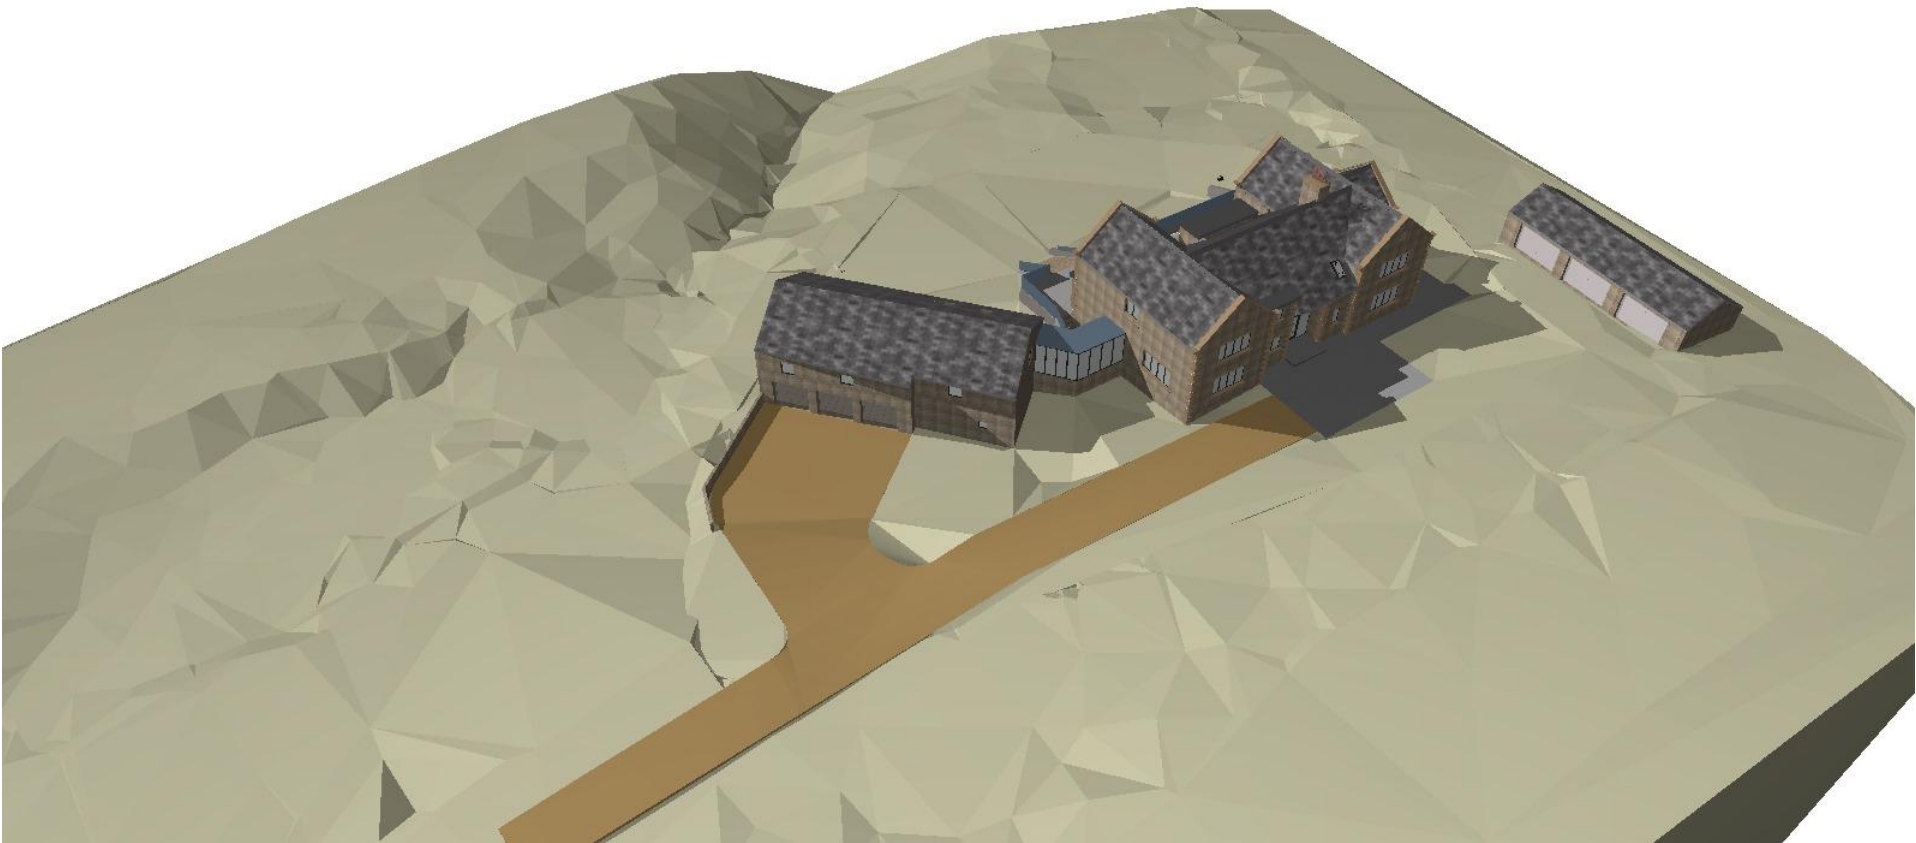

proposed site viewed from above

campbelldriverpartnership
architects designers surveyors

client: mr t preston

project: **painley farm**
 gisburn lancashire

sheet: site models

dwg no: 16.149	009	A
-------------------	-----	---

scale: 1:1, 1:222.2 @ A3
date: 17.03.17
drawn: cn

capricorn park
blakewater road
blackburn bb1 5gr
t: 01254 297700

email: design@cdparchitects.co.uk