



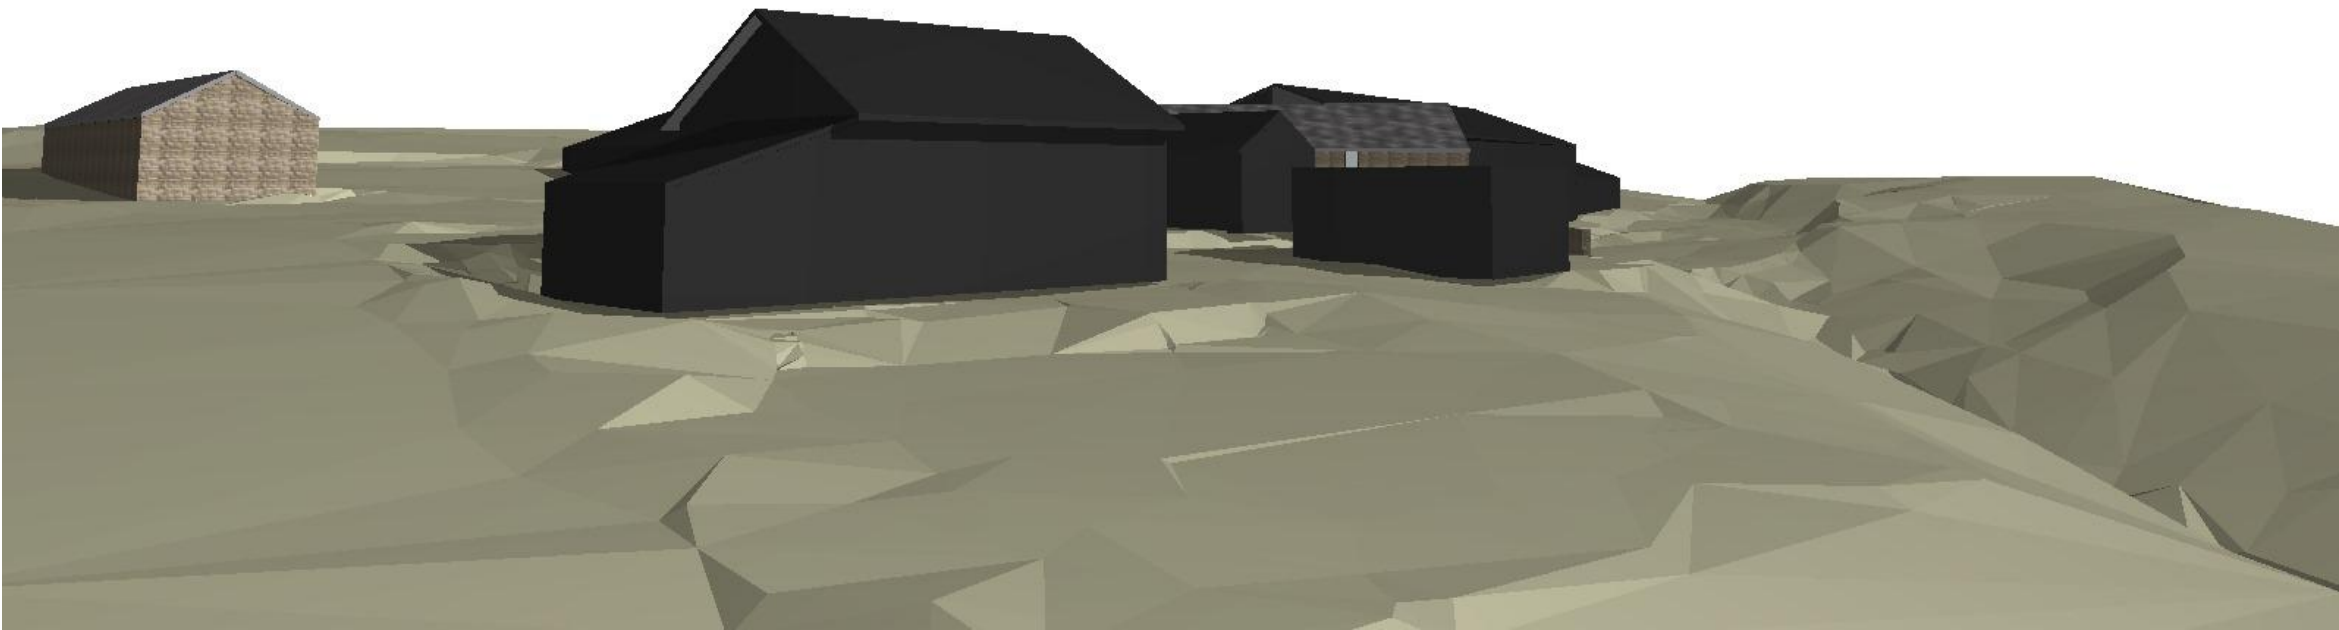

existing site viewed from the south

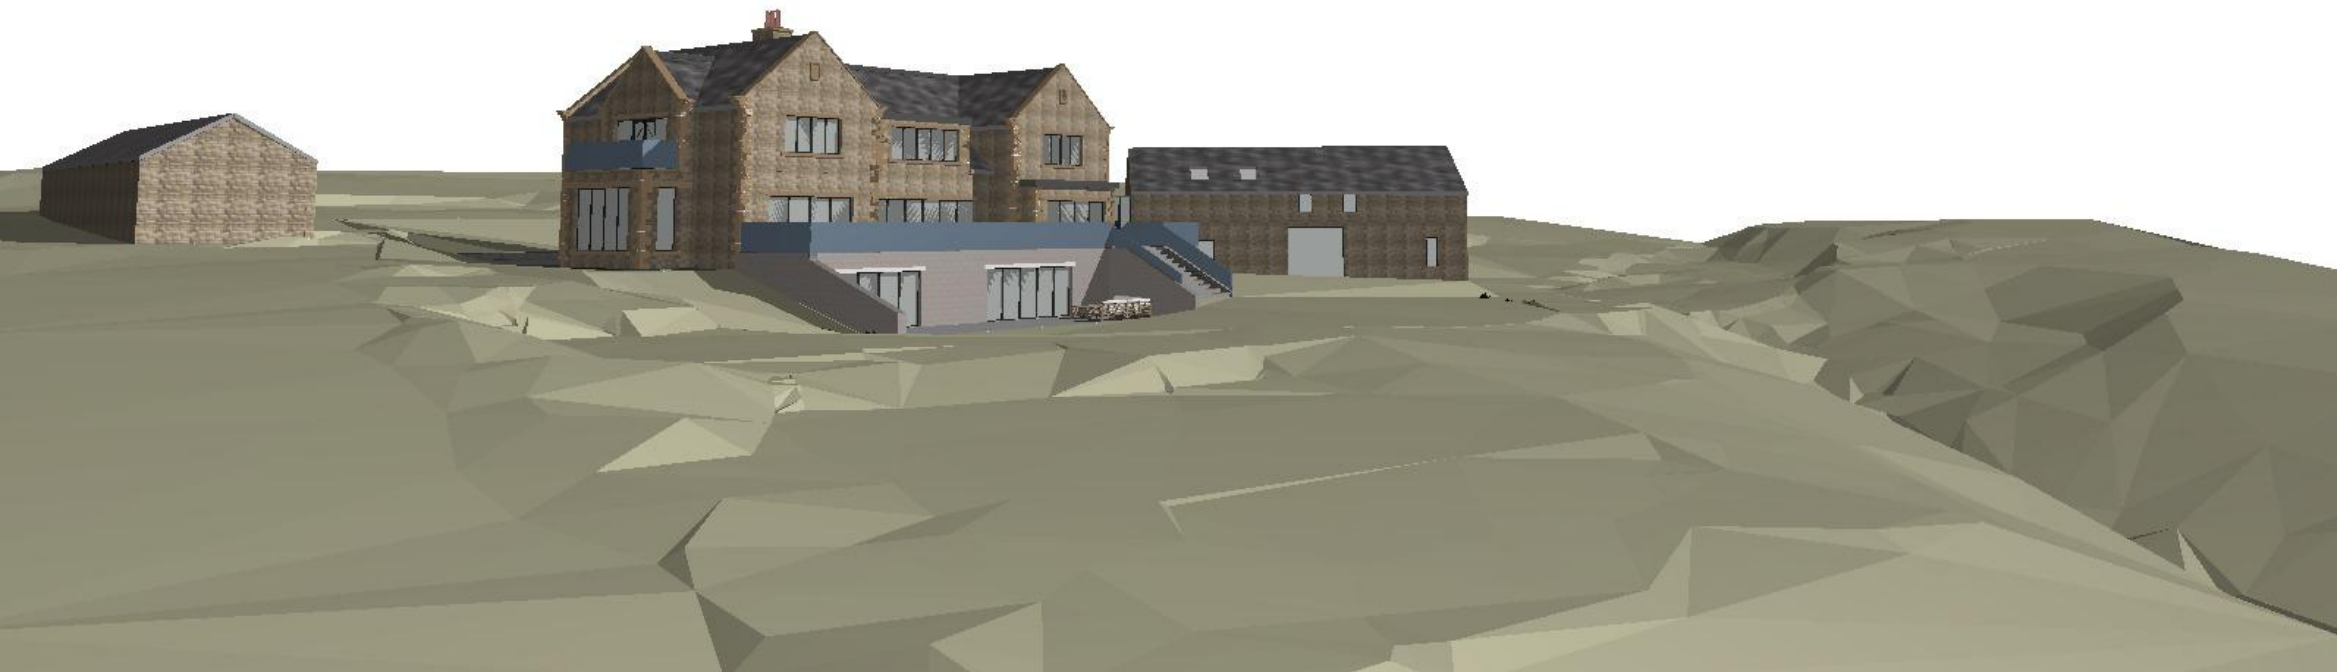

proposed site viewed from the south

campbelldriverpartnership
architects designers surveyors

client: mr t preston

project: **painley farm**
gisburn lancashire

sheet: site models

dwg no:	16.149	010	A
---------	--------	-----	---

scale:	1:1, 1:181.8 @ A3	capricorn park blakewater road blackburn bb1 5gr t: 01254 297700 email: design@cdparchitects.co.uk
date:	17.03.17	
drawn:	cn	