



Side Elevation



Rear Elevation


Mr and Mrs Harrison

Proposed Alterations to
100 Chatburn Road
Clitheroe


Proposed Elevations

1:100 @ A3


CJH2016 - 04 REV B

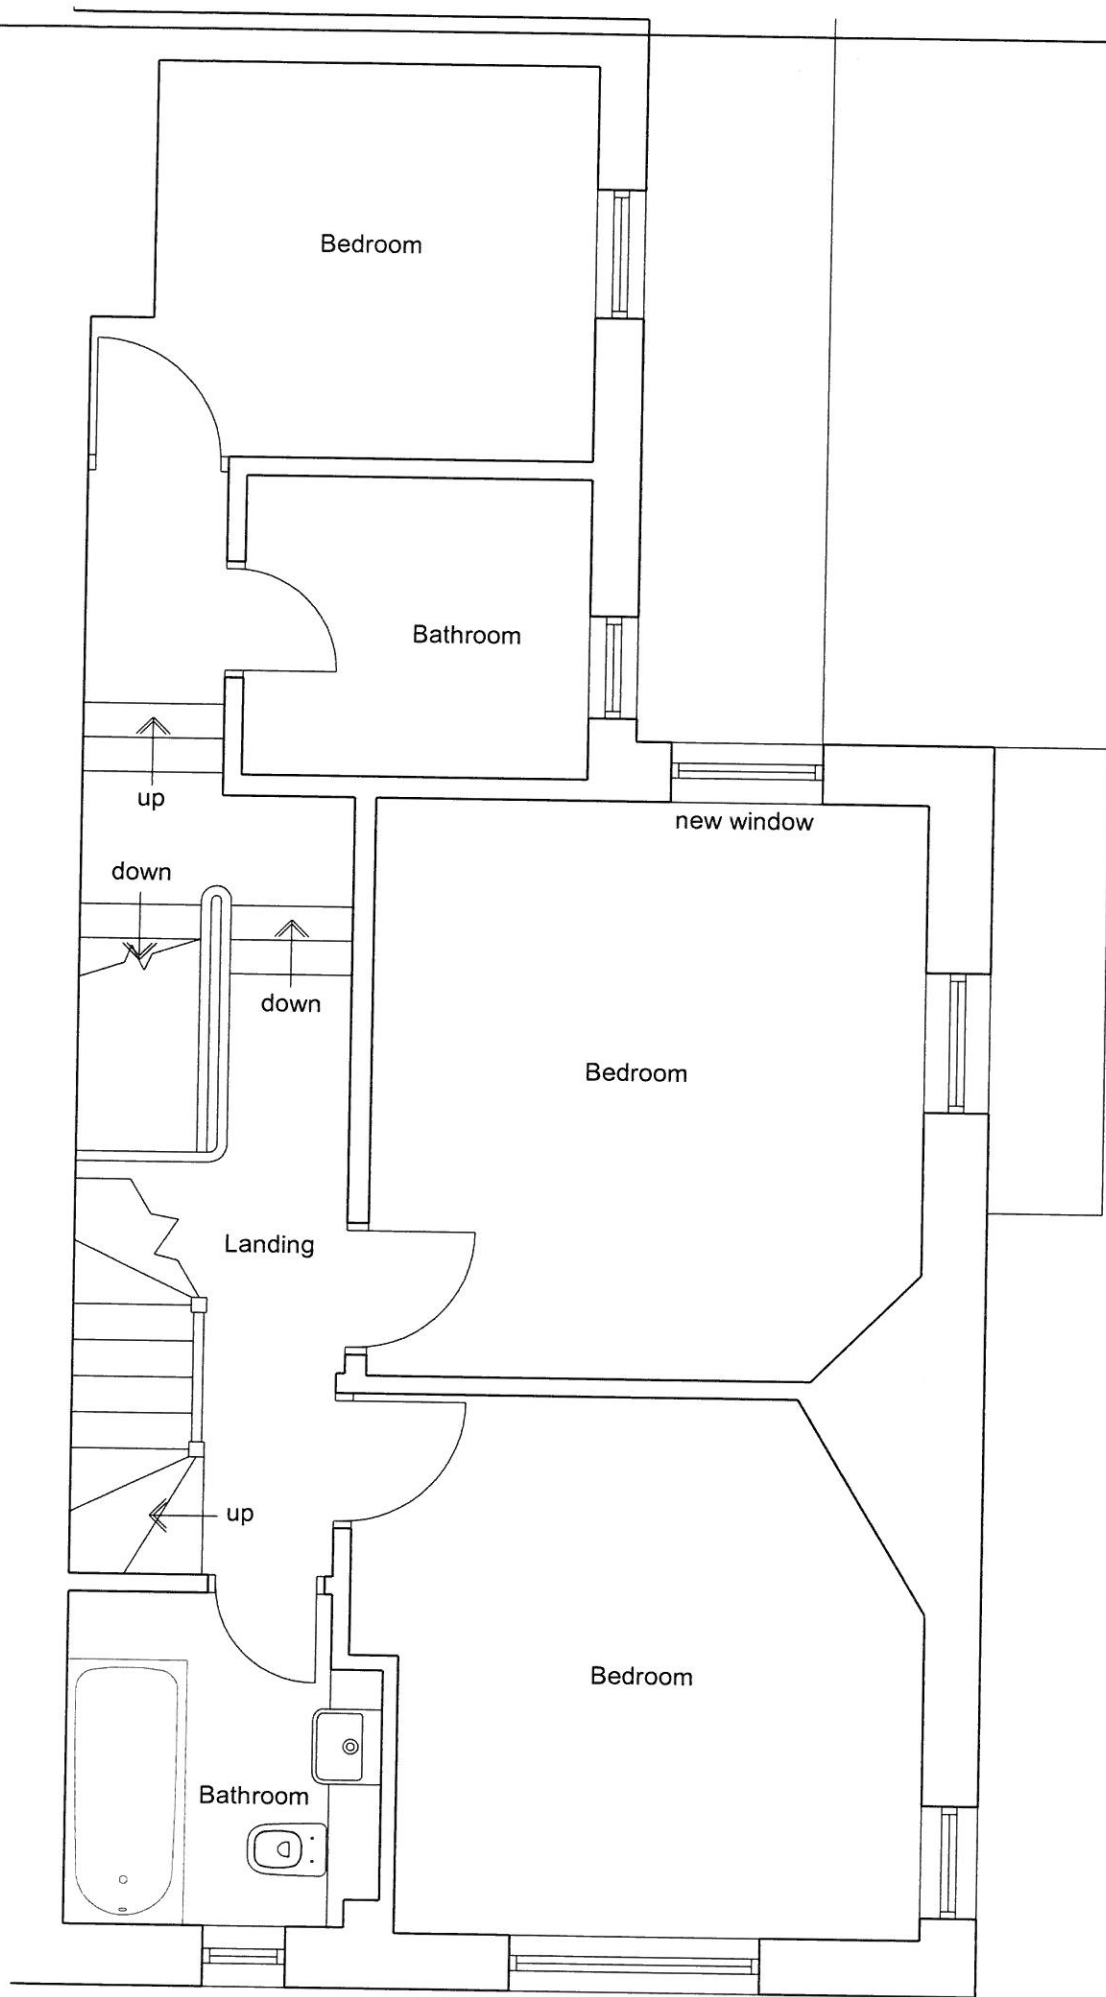

First Floor Plan

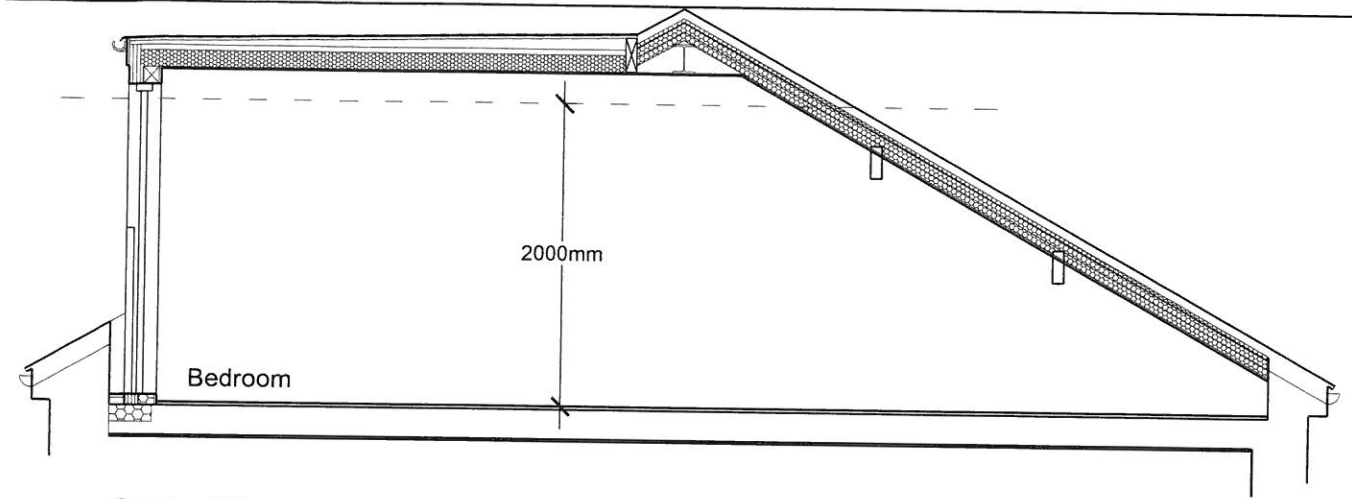

Section BB

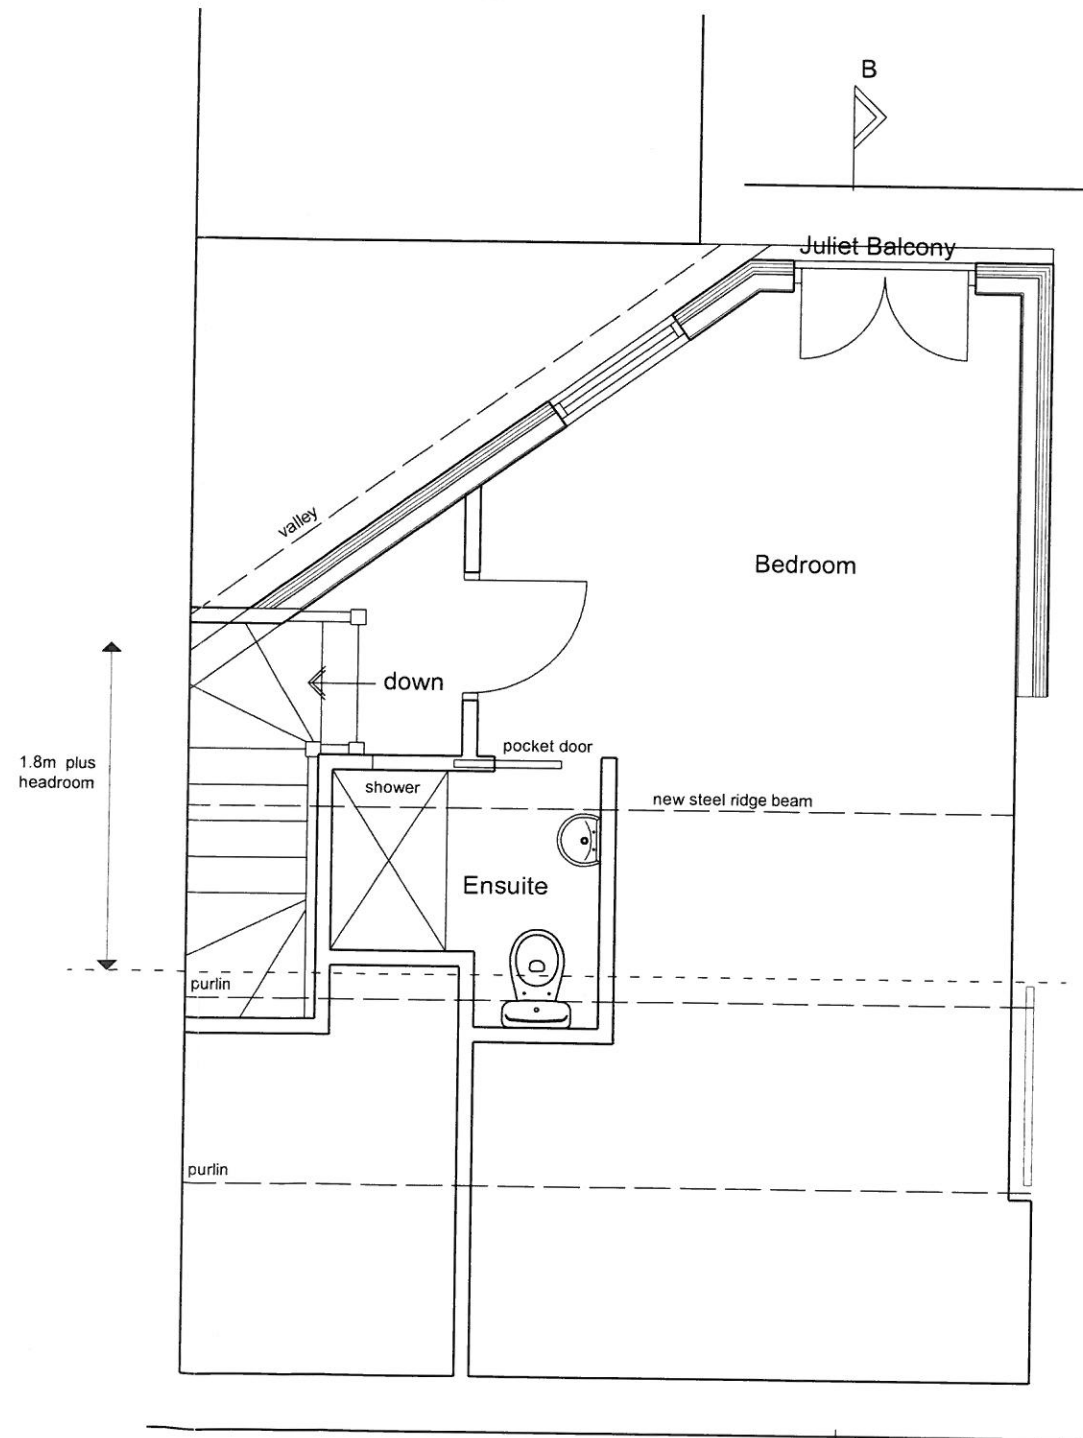

Second Floor Plan

Mr and Mrs Harrison

Proposed Alterations to
100 Chatburn Road
Clitheroe

Proposed Plans and Sections


1:50 @ A3

CJH2016 - 03 REV B

B



Side Elevation

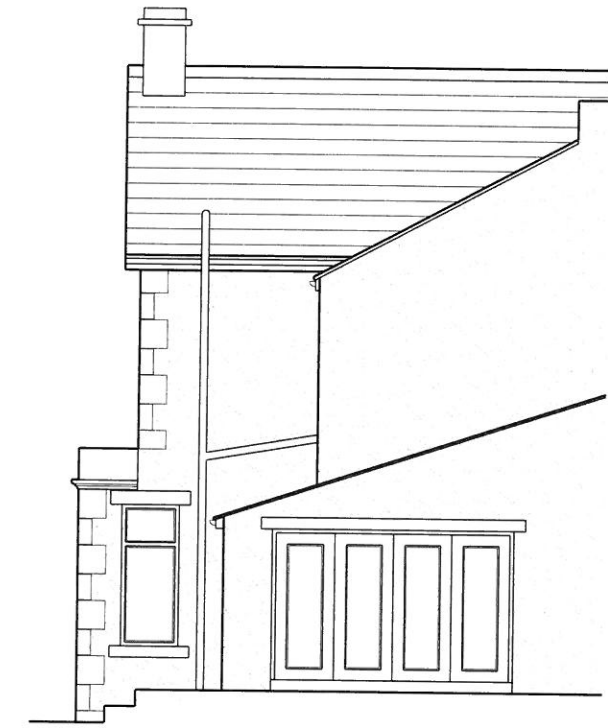

Rear Elevation


Mr and Mrs Harrison

Proposed Alterations to
100 Chatburn Road
Clitheroe


Existing Elevations

1:100 @ A3


CJH2016 - 02

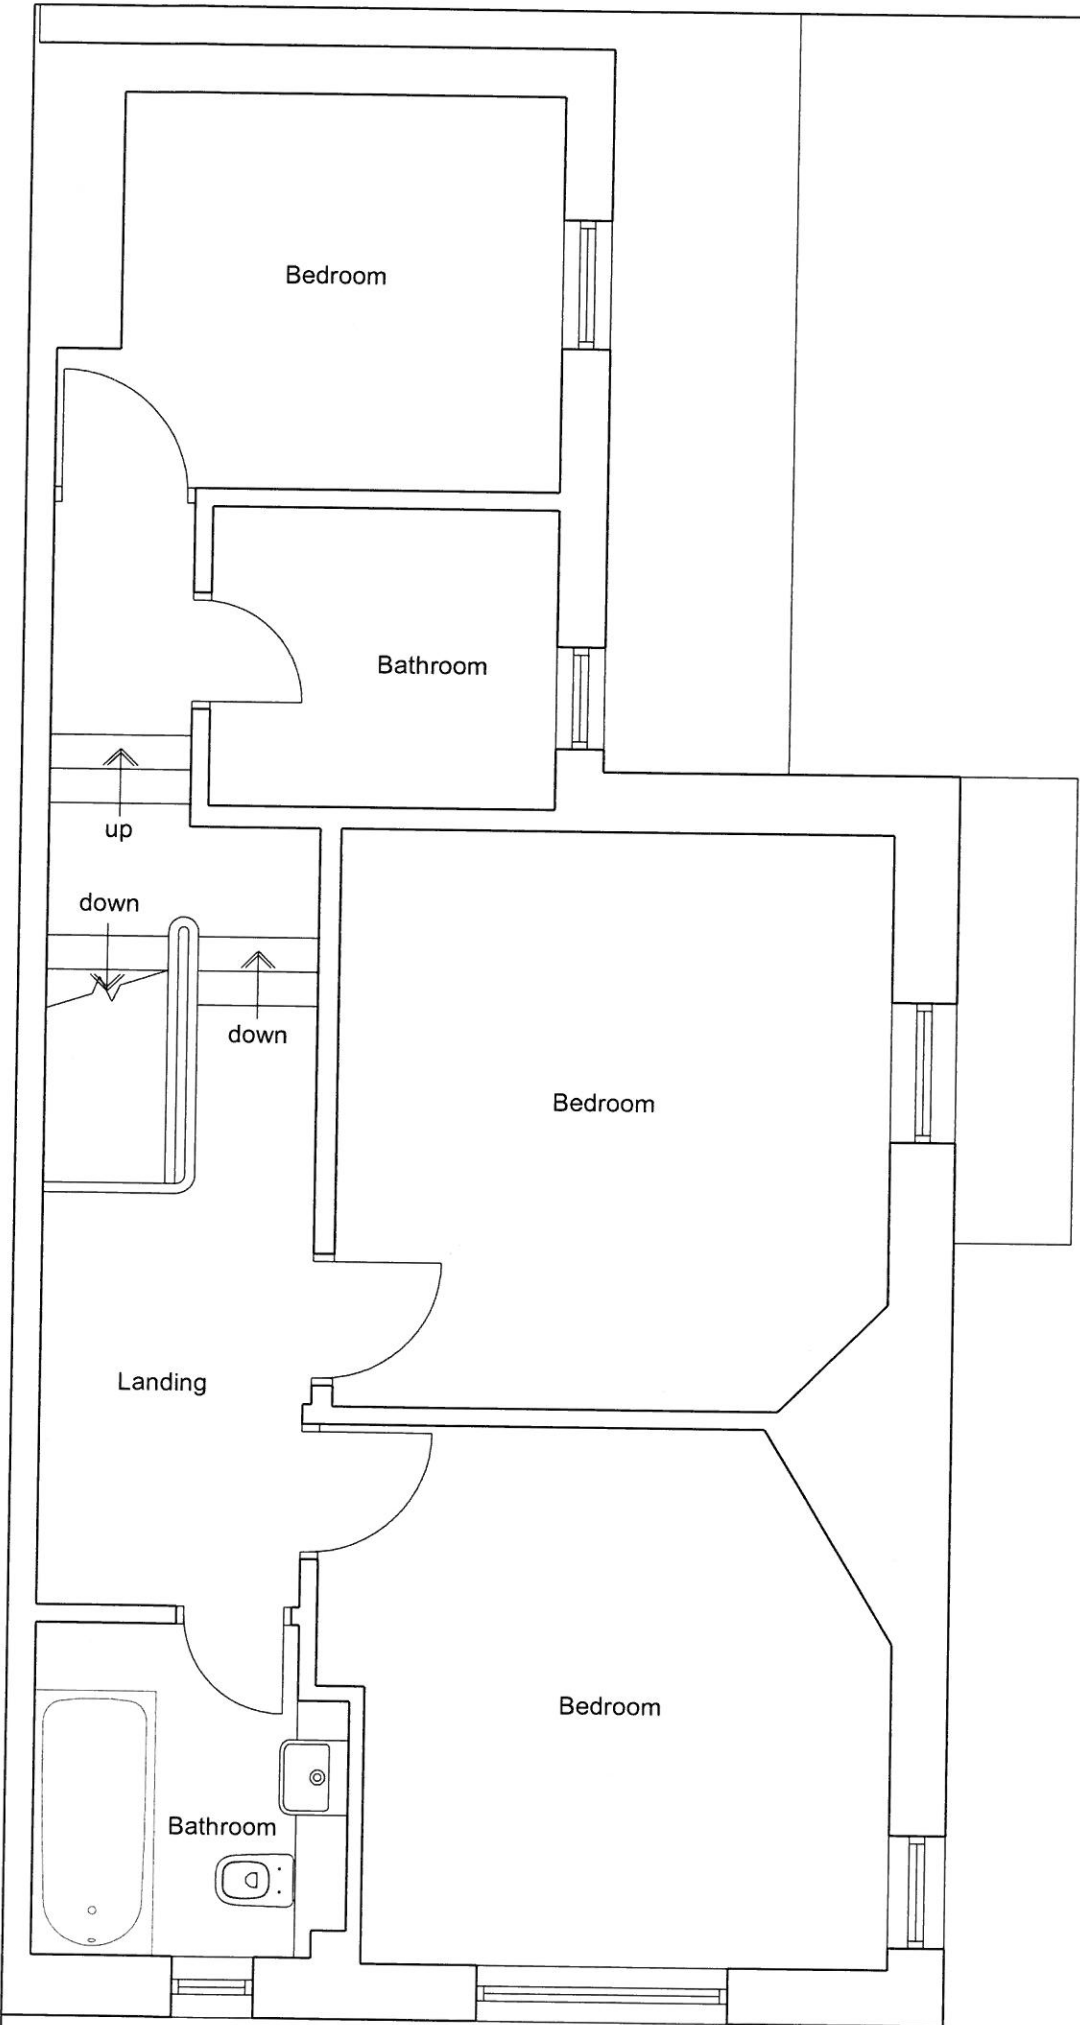


First Floor Plan

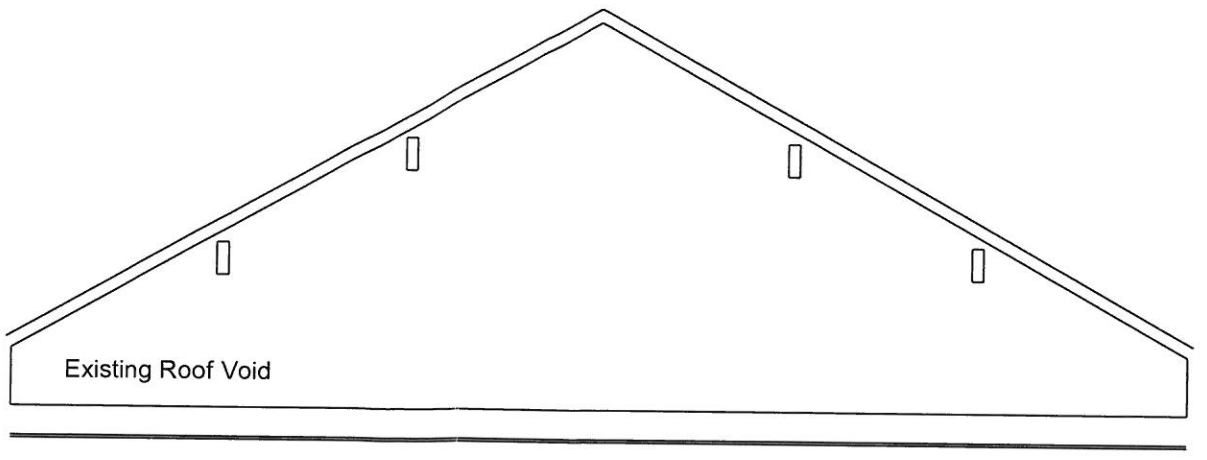

Section AA

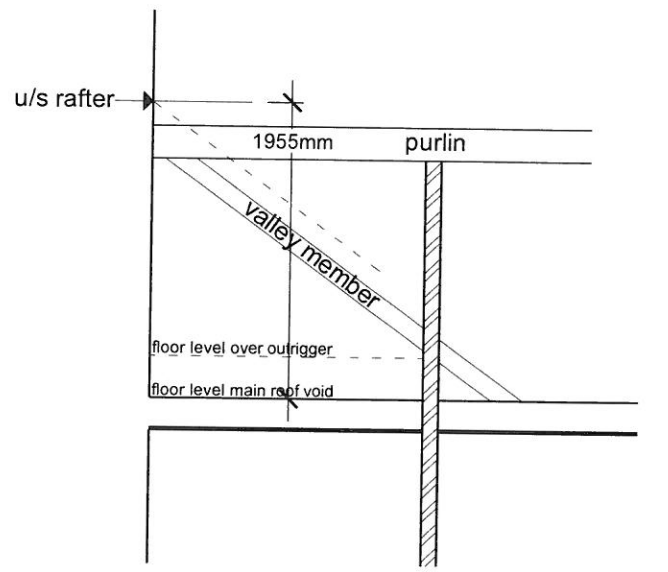

Section BB

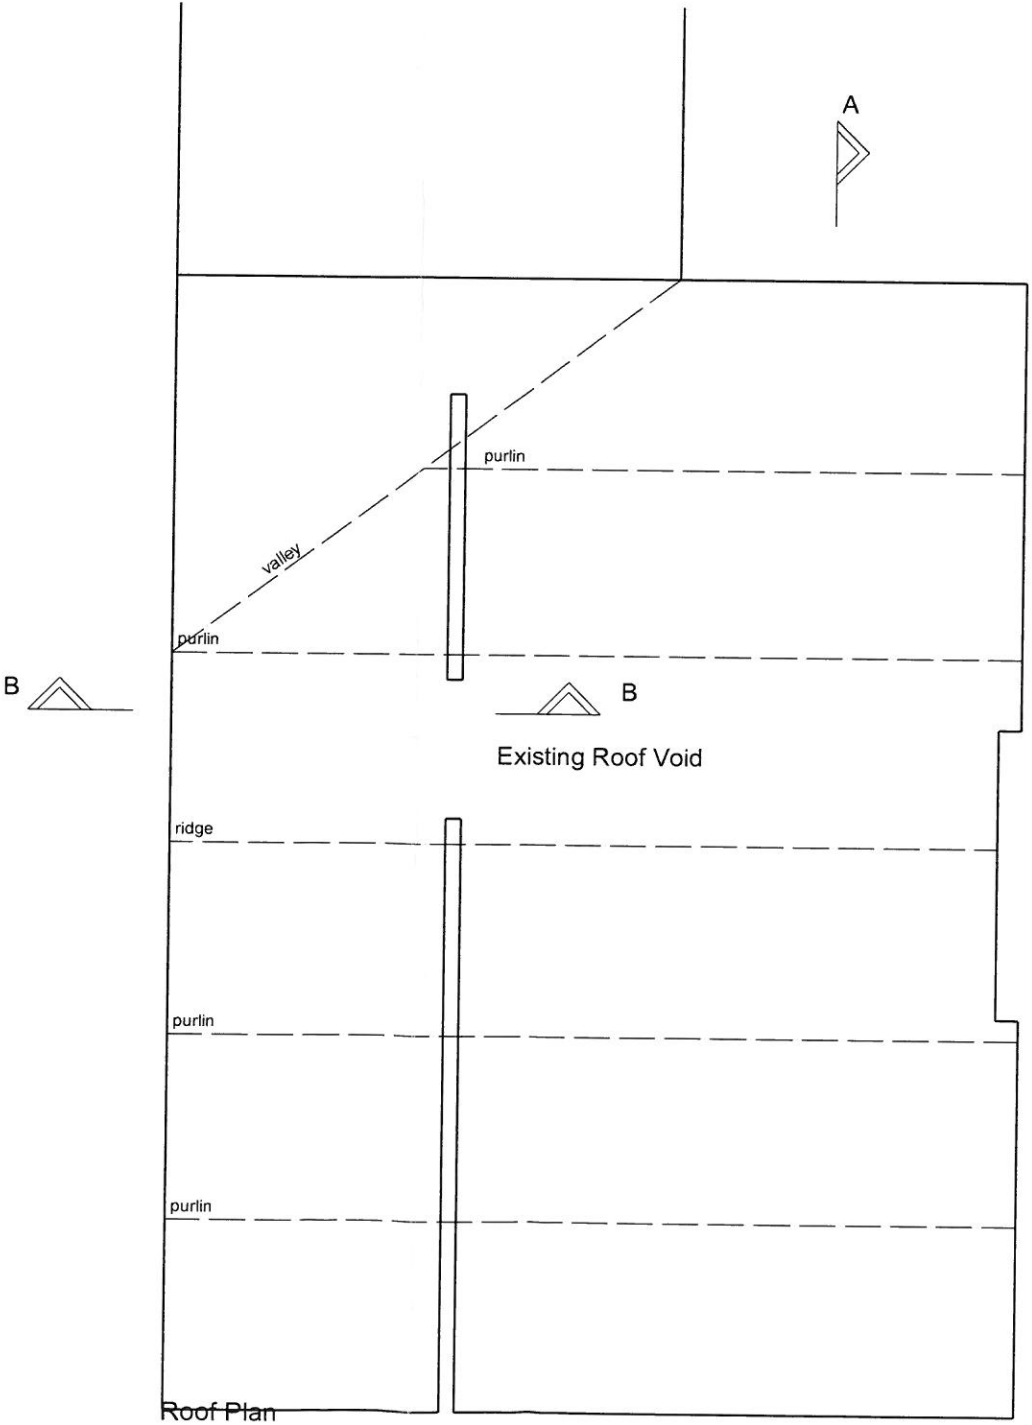

Roof Plan

Mr and Mrs Harrison

Proposed Alterations to
100 Chatburn Road
Clitheroe

Existing Plans and Sections

1:50 @ A3

CJH2016 - 01