


2485 mm 1608 mm

3201702543

NORTH ELEVATION

PROPOSED

SCALE - 1:50

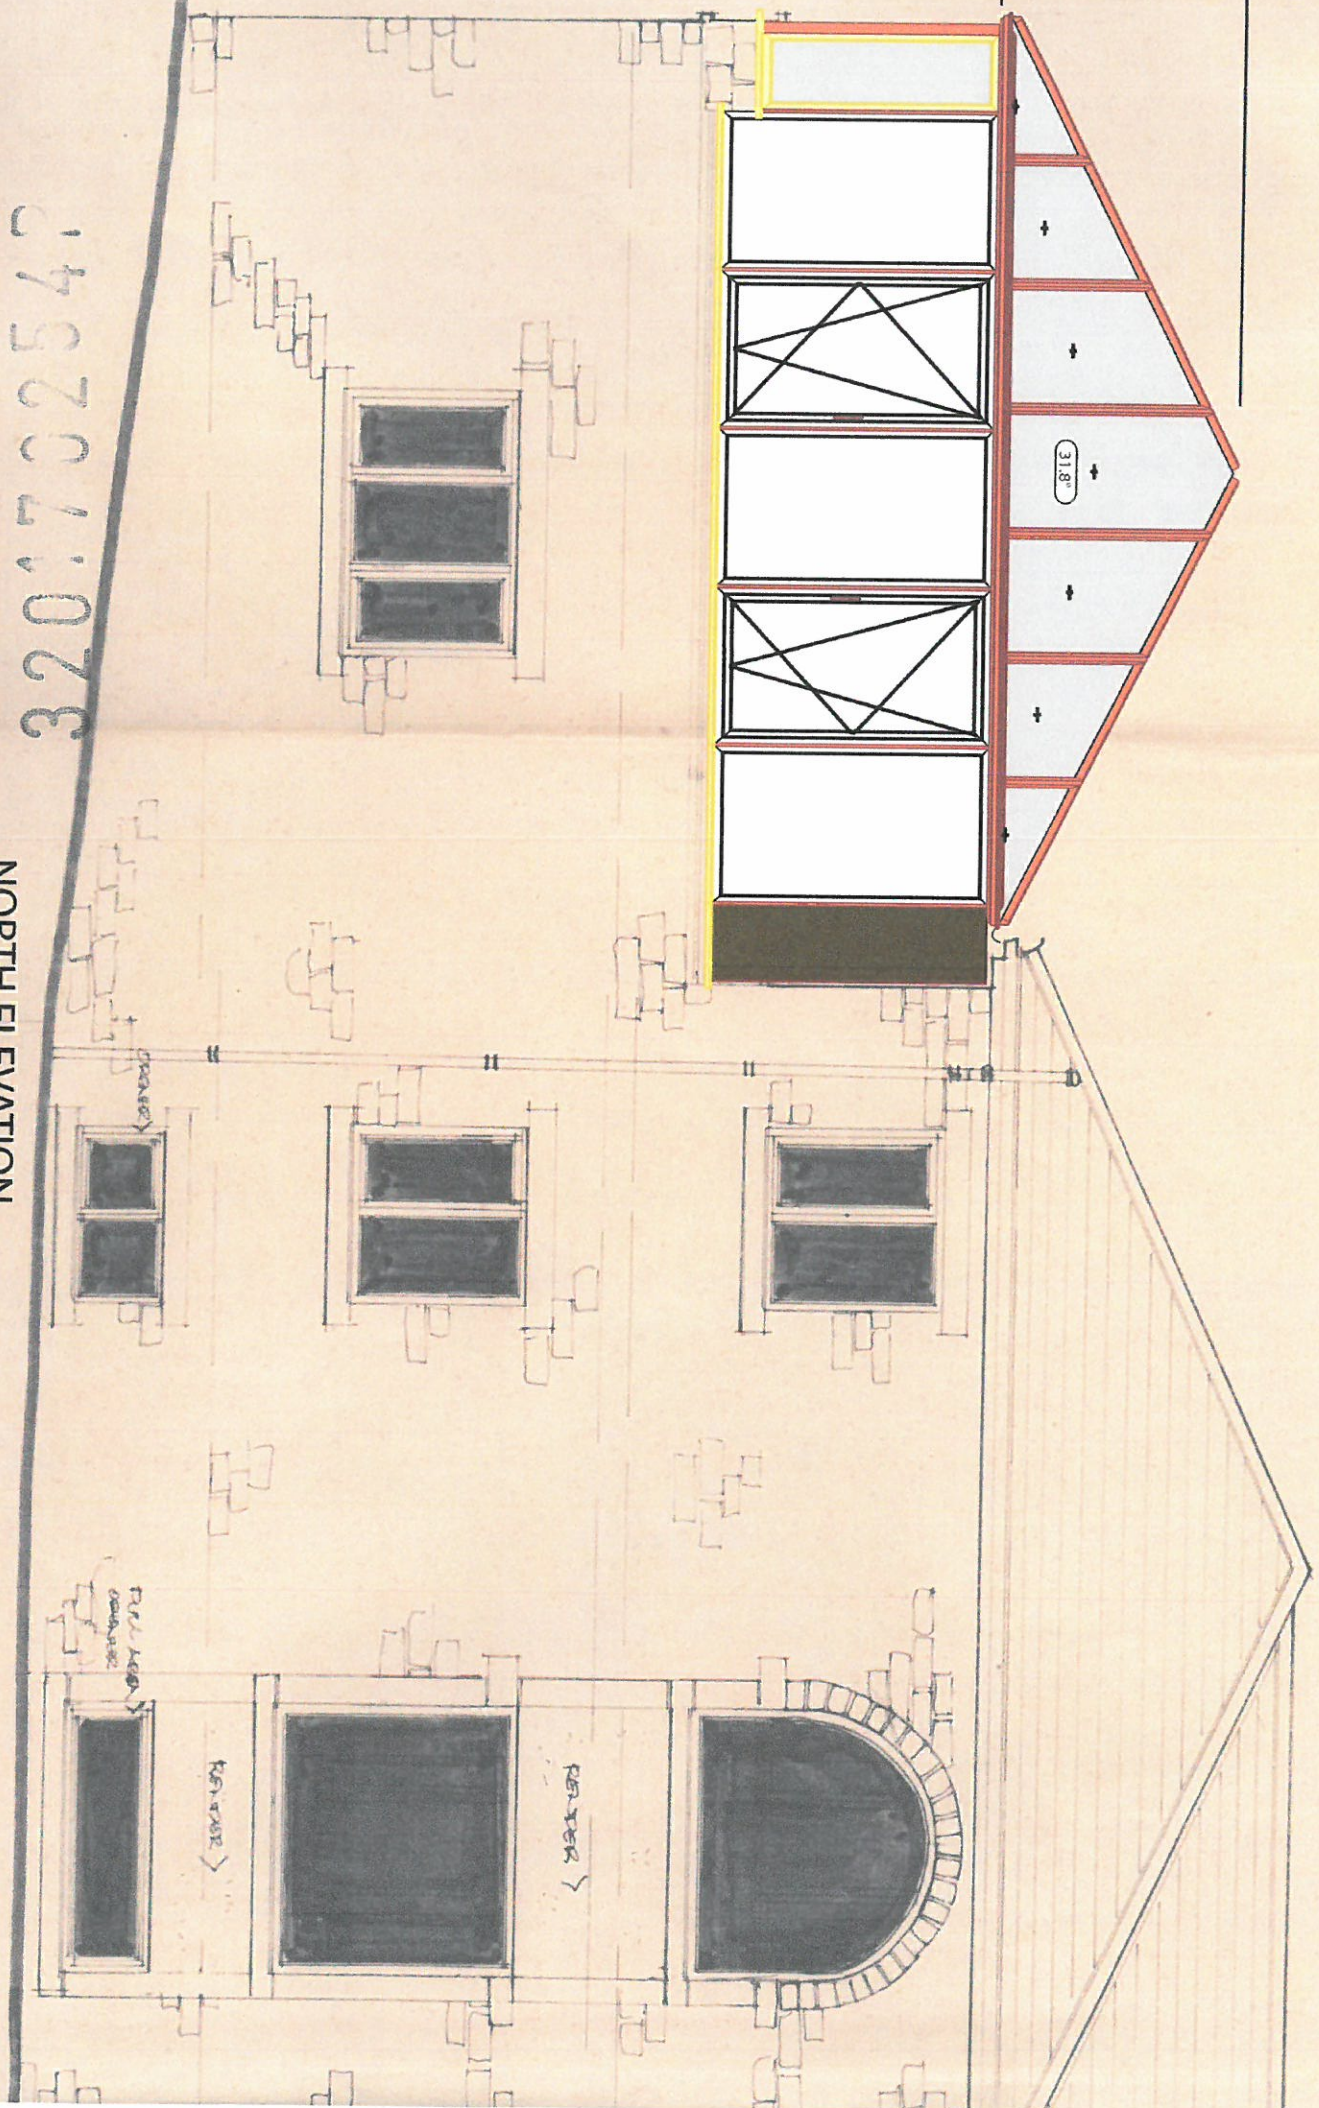




175206:023


EAST ELEVATION

PROPOSED

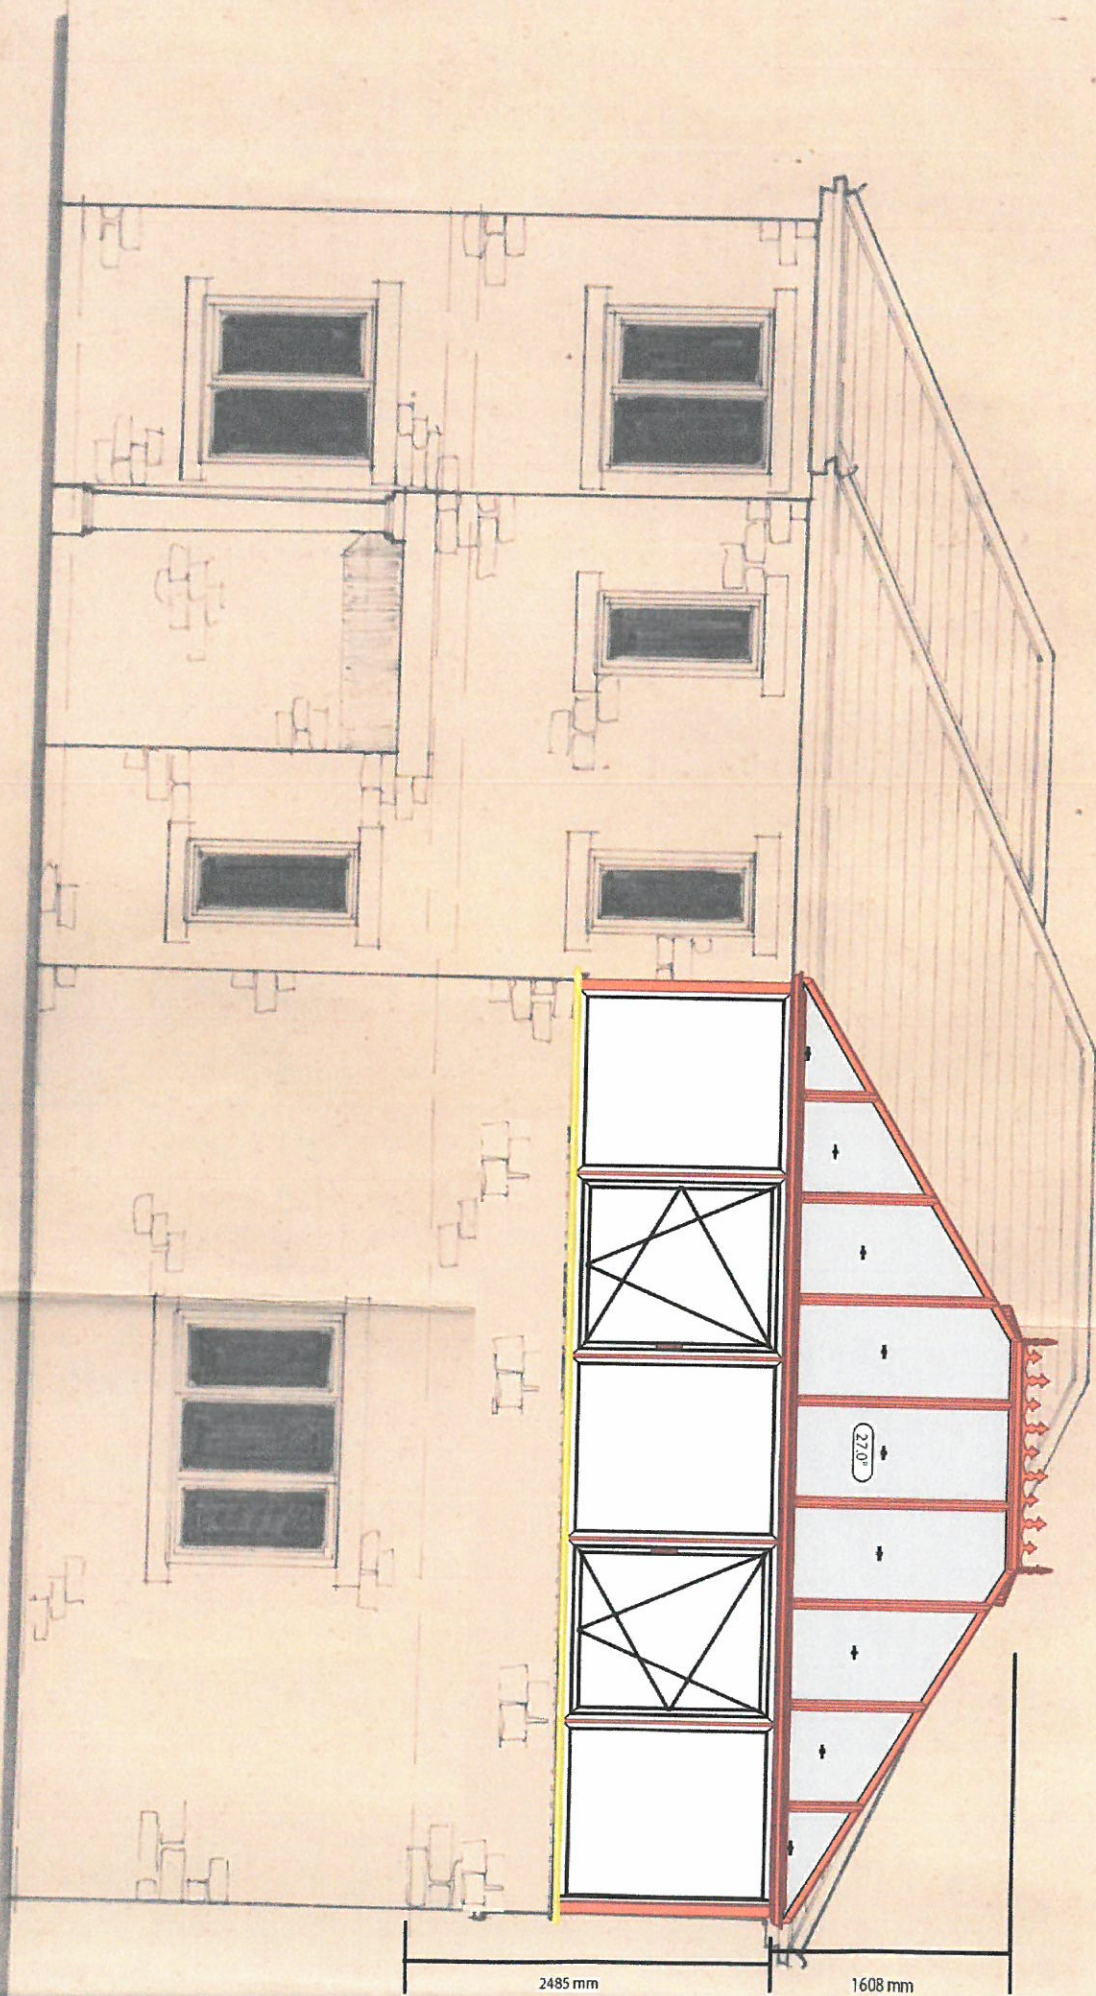

SCALE - 1:50



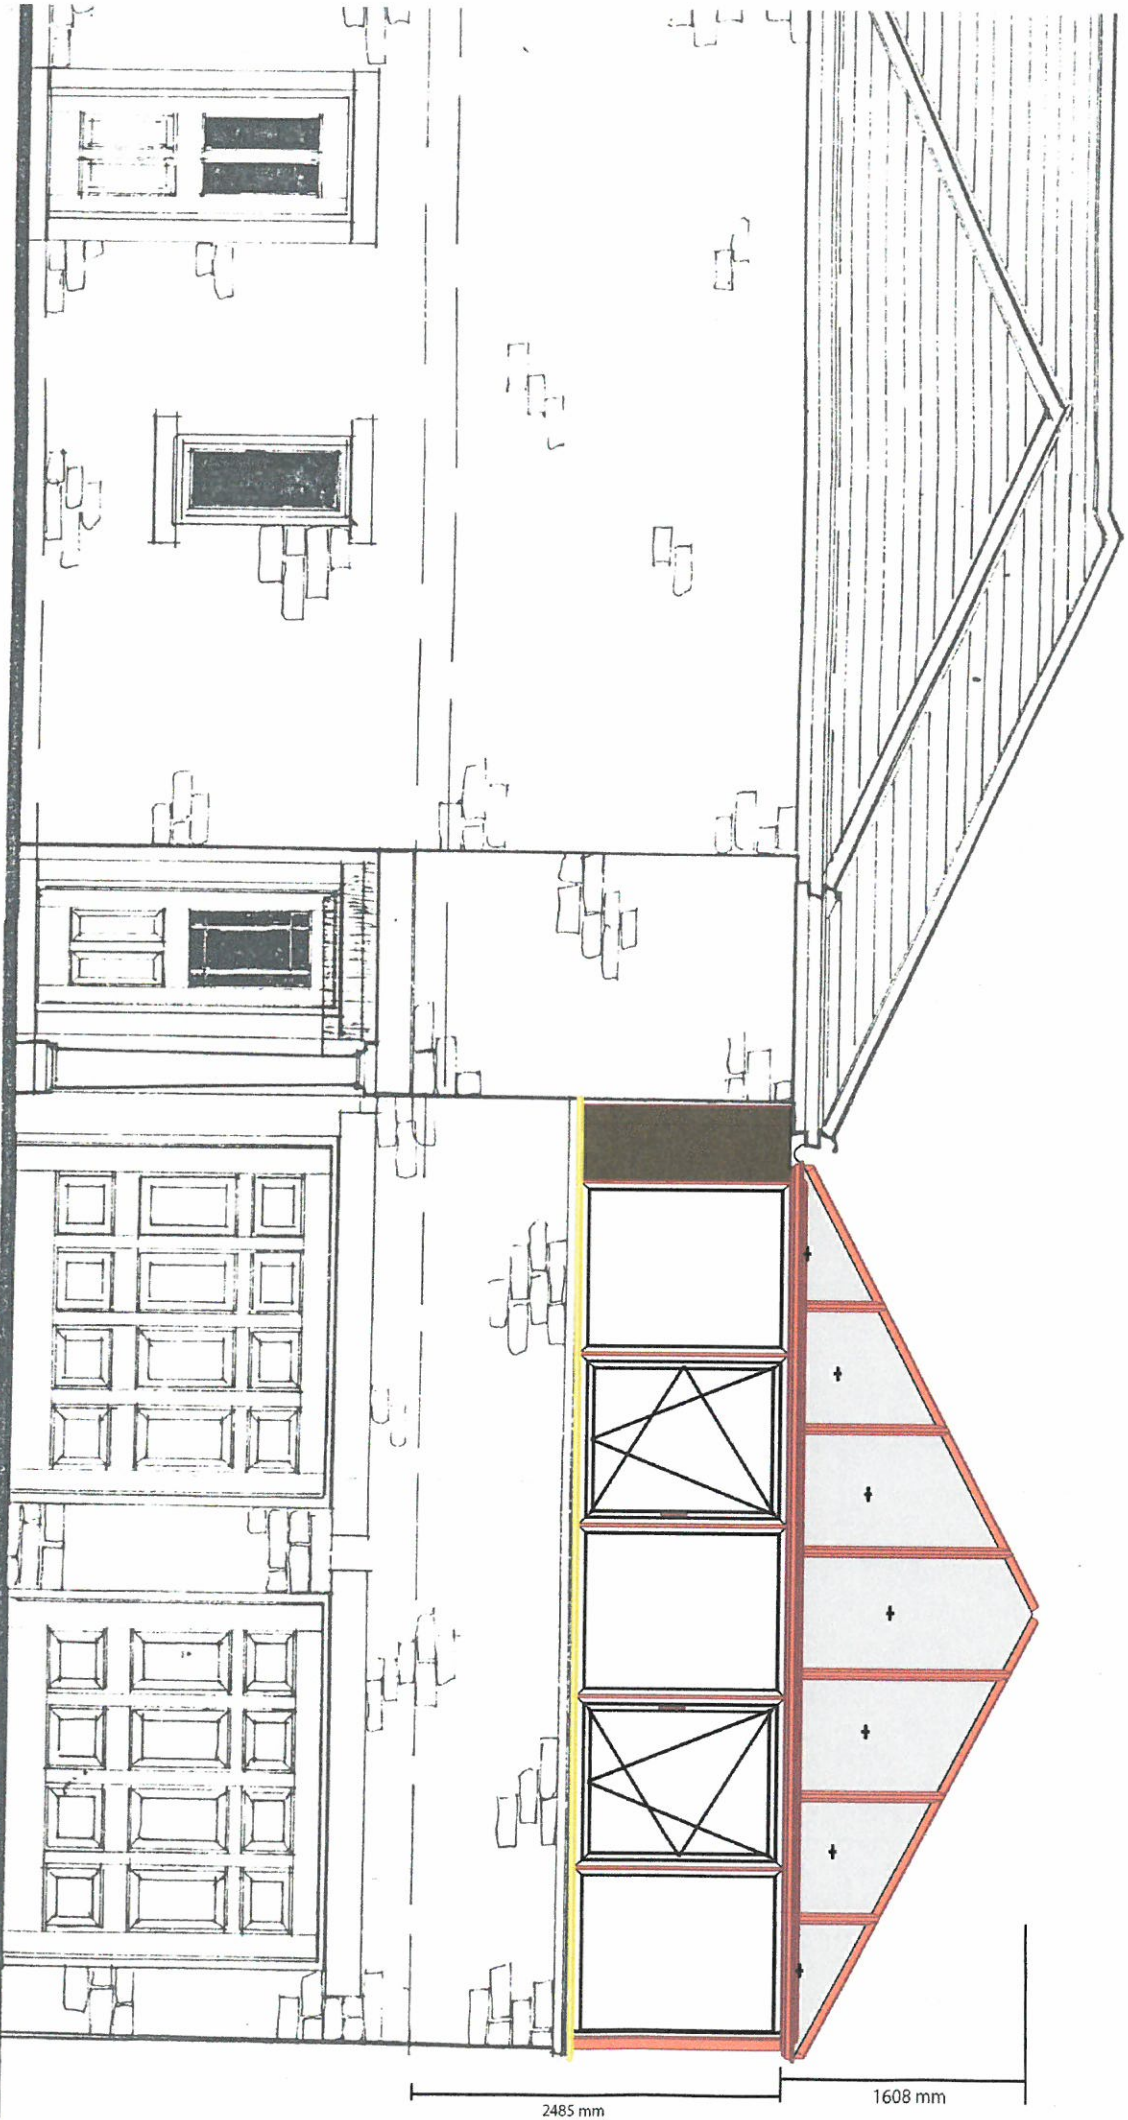

PROPOSED

SOUTH ELEVATION

320170254P

2485 mm

1608 mm



