
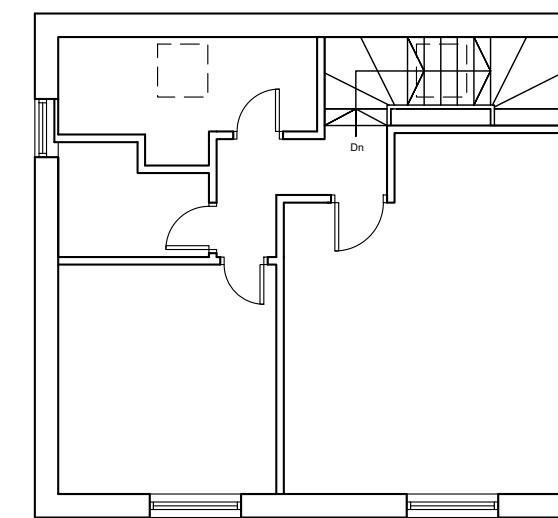
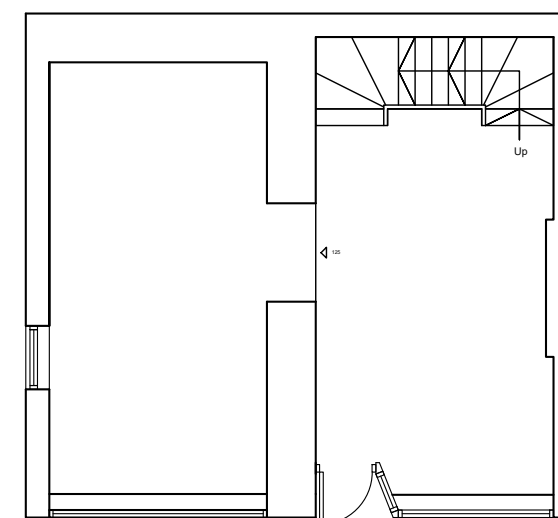
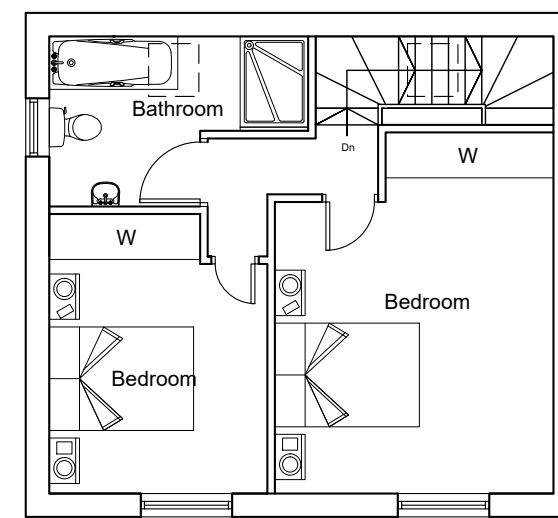


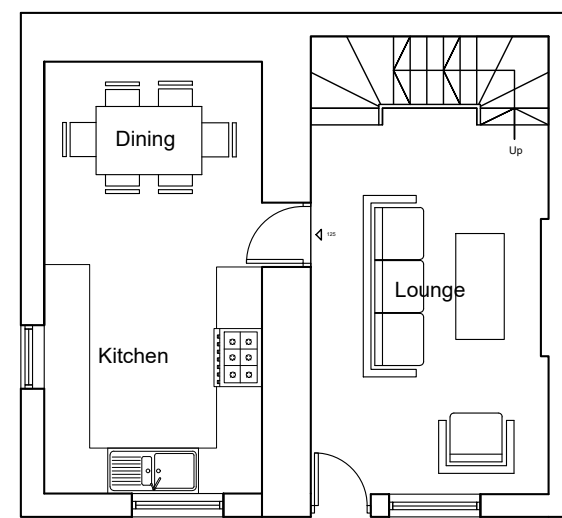

Notes:

All work is to be carried out to the latest current British standards Codes of Practice and recognised working practices.



All work and materials should comply with Health and Safety legislation and to be approved by the Local Authority Planning / Building Control Officer.

All dimensions are in millimetres unless where explicitly shown otherwise.

The contractor should check and clarify all dimensions as work proceeds and notify the design team of any discrepancies.

Do not scale off the drawings, if in doubt ask.

Avalon Chartered Town Planning are not liable for work undertaken prior to Full Planning Consent and/or Building Regulations Approval

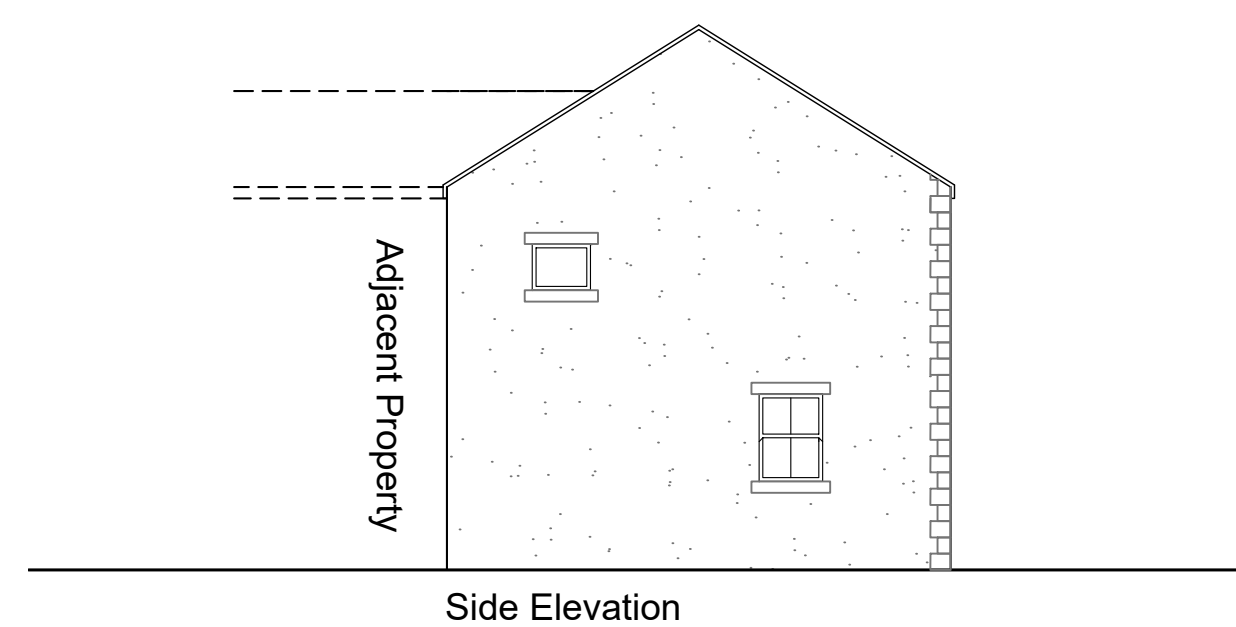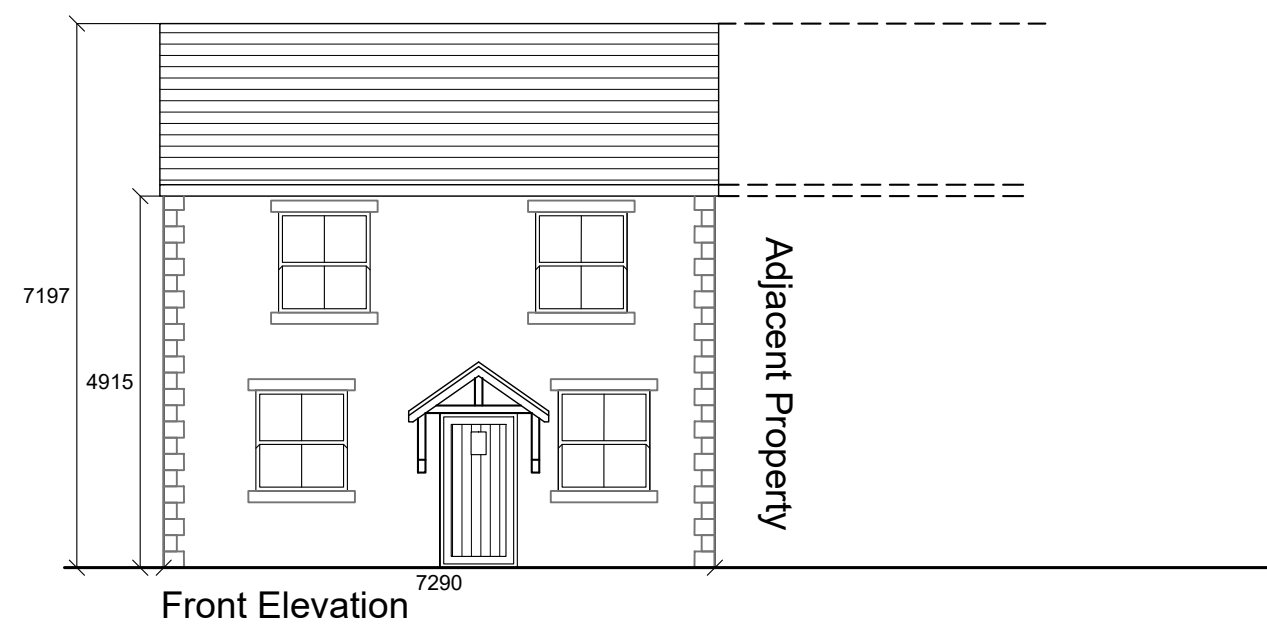

PROPOSED PLANS AND ELEVATIONS

EXISTING PLANS AND ELEVATIONS

The logo for Avalon RTPI is enclosed in a white rectangular box with rounded corners and a black border. The word "Avalon" is written in a large, black, serif font. To its right is the RTPI logo, which consists of a stylized building icon and the letters "RTPI" in a bold, sans-serif font. Below "Avalon" is a thick black horizontal line. Underneath this line, the words "Chartered Town Planning" are written in a black, serif font.

EXISTING/PROPOSED PLANS AND ELEVATIONS									
Site: 1 & 3 Pimlico Road Clitheroe BB7 2AG									
Client: John Nixon									
Date: 28.02.17				Scale: 1:100 @ A2					
Project No: NIXO/01 Dwg 01						Drawn: HA			
Amendments:									