
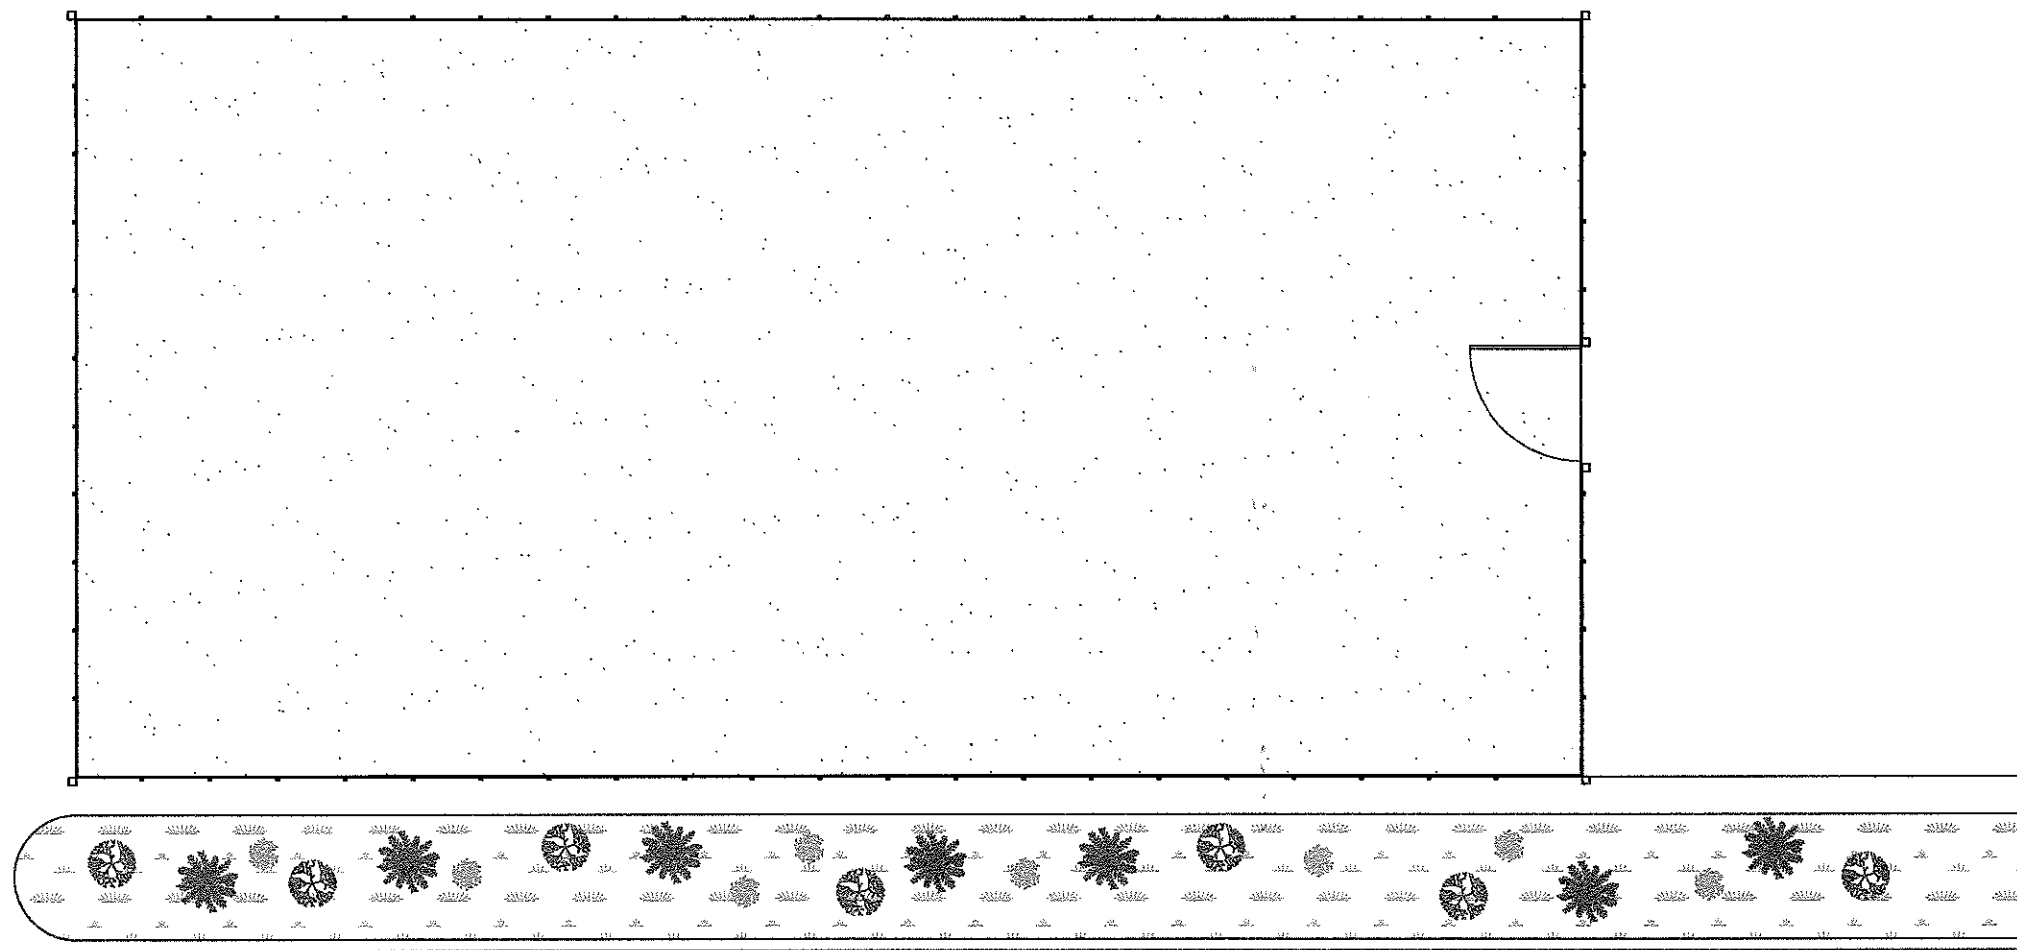



PROPOSED ELEVATIONS

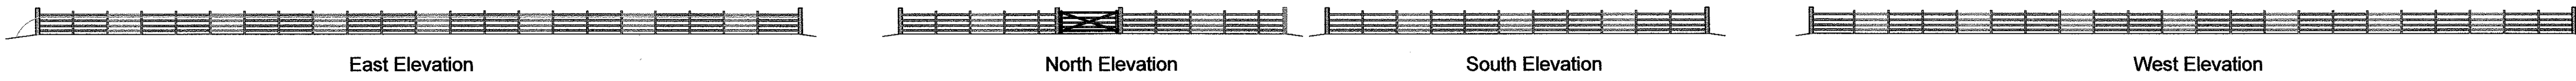

PLAN.

Scale = 1:100

PROPOSED SITE PLAN

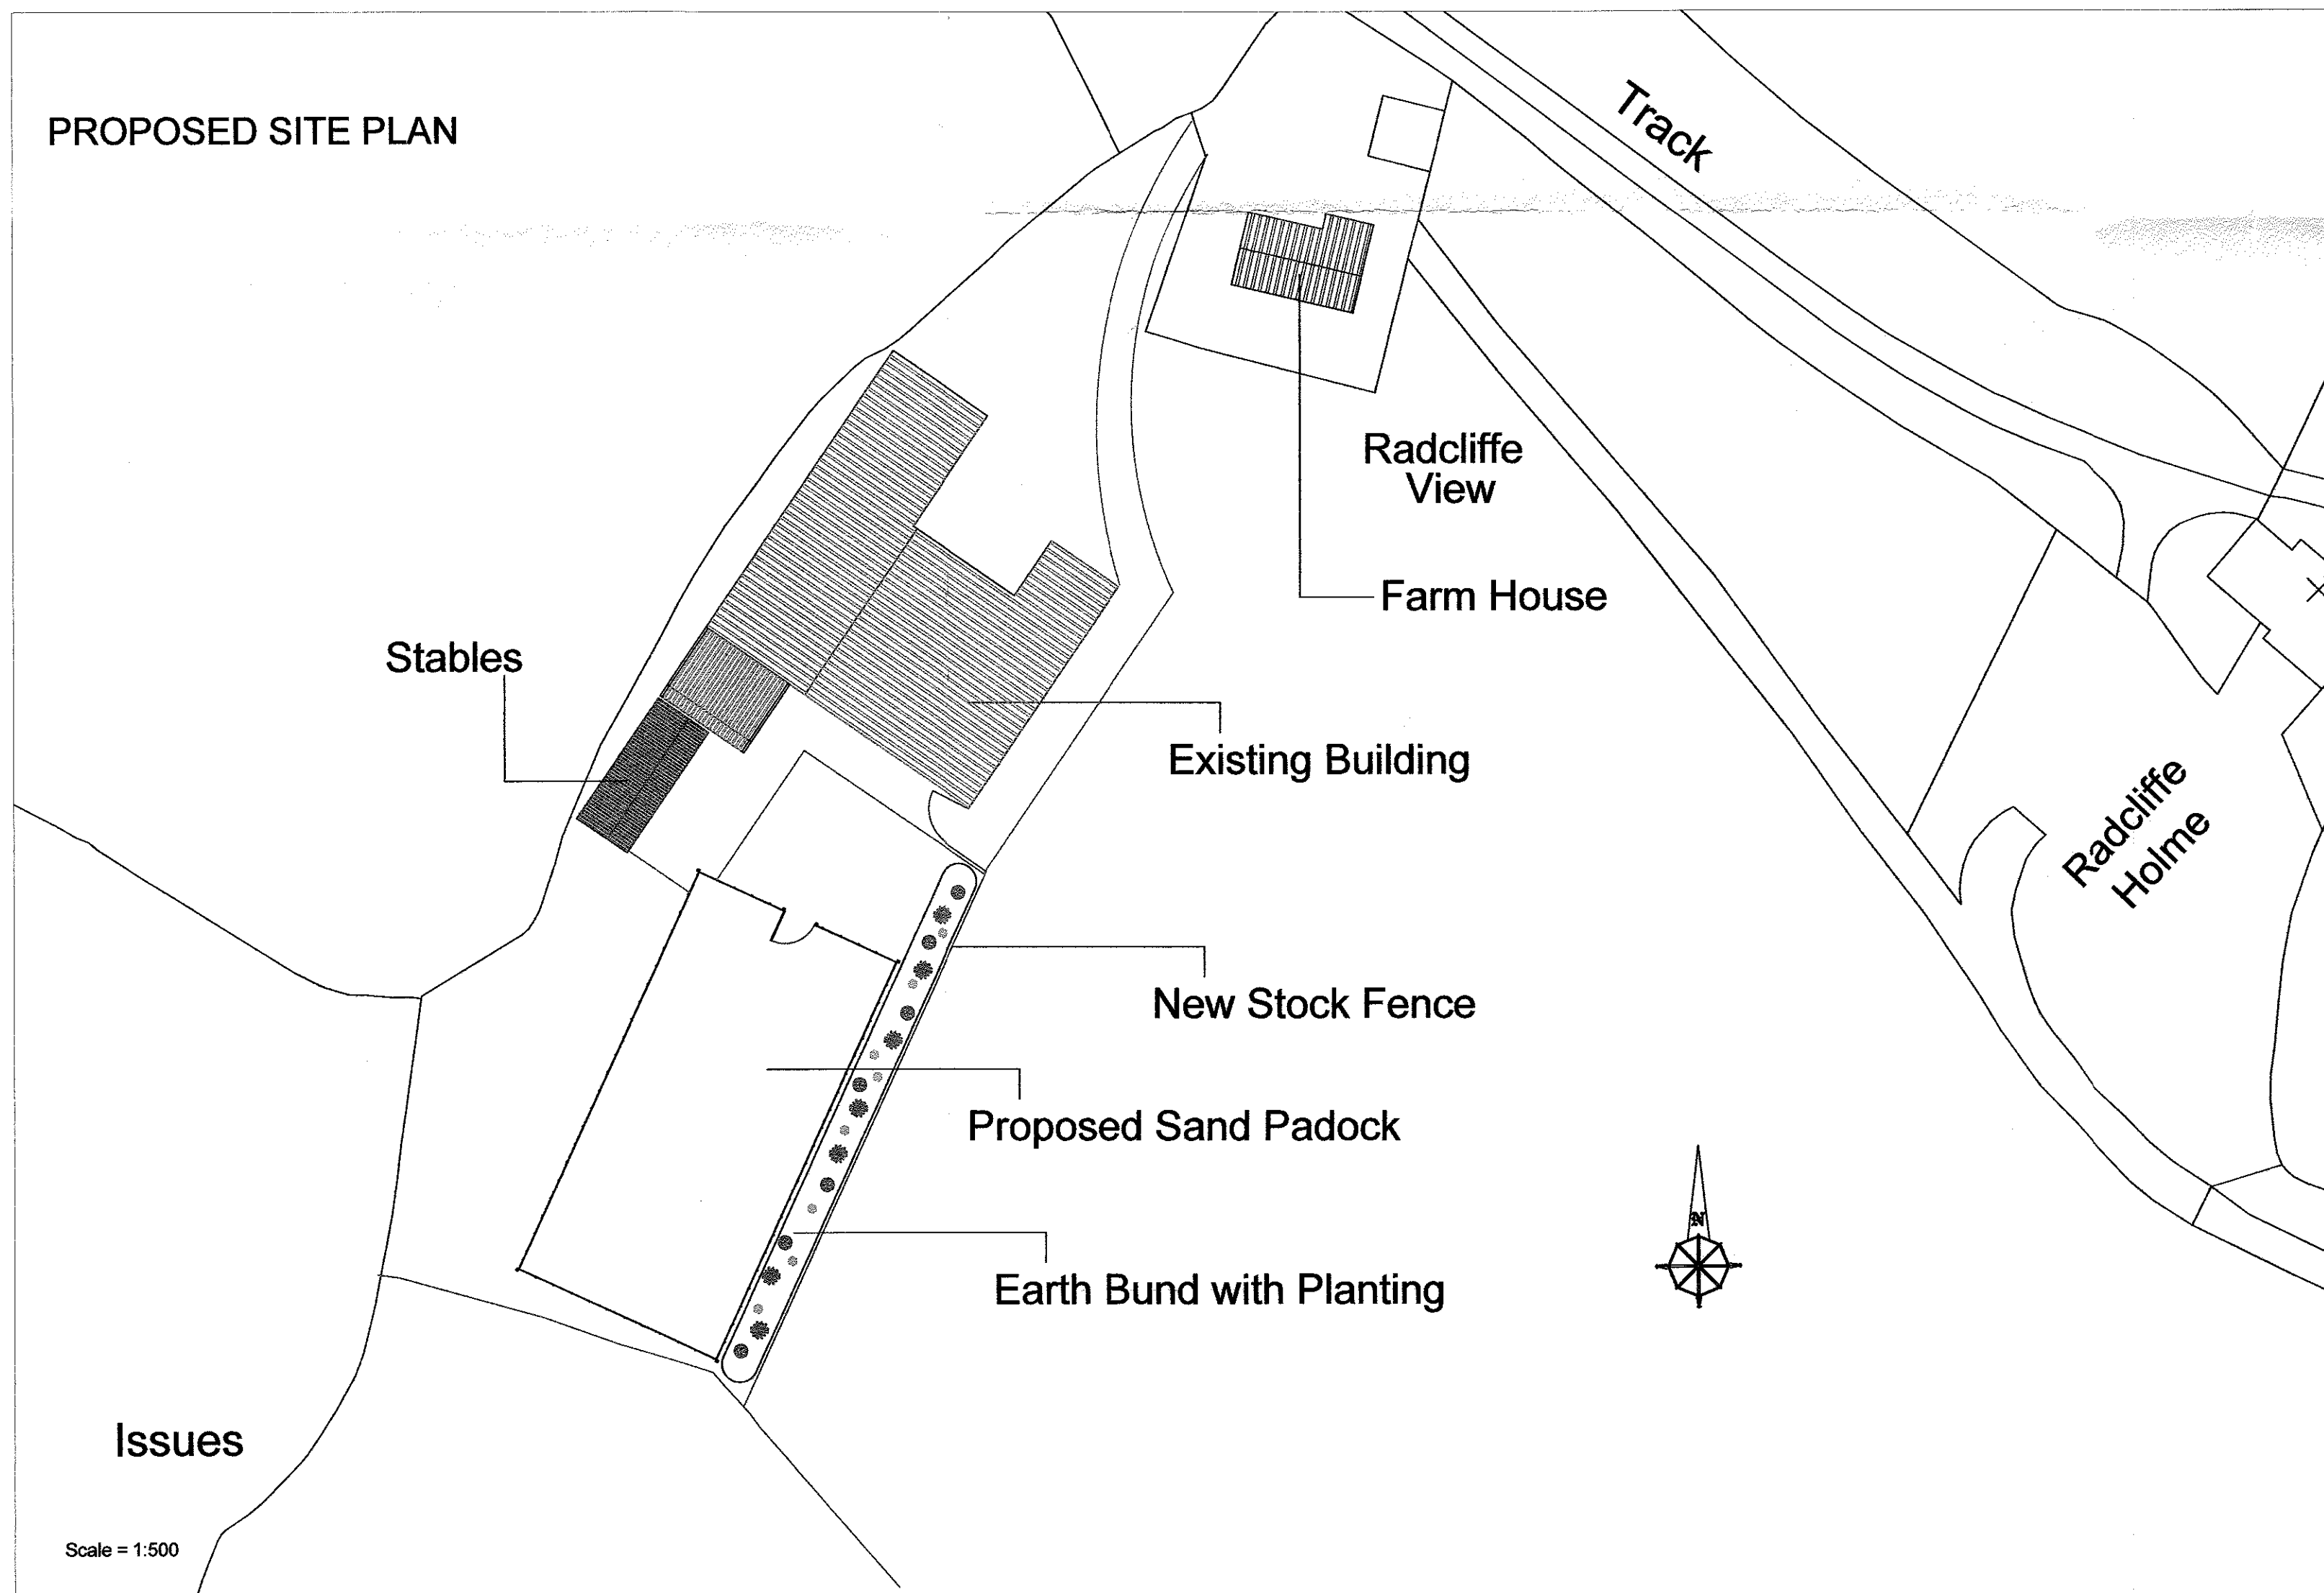

Issues

Scale = 1:500



PROPOSED LOCATION PLAN

Scale = 1:2500

320170287P

J.HADFIELD. ENGINEERING,SURVEYING.			
Springs House, Chipping, Lancashire. PR3 2GQ. Tel 07740 929096.			
Duns, Berwickshire. Tel 07740 929096.			
Clients Details: Mr. G. HODKINSON			
Project Details: PLANS & ELEVATIONS PROPOSED SAND PADOCK			
Project Address: RADCLIFFE VIEW GOOSE LANE CHIPPING			
Project Number, 420 / 202	Date, MAR/17	Scale, 1:100 1:500 1:2500	By, JH
DO NOT SCALE THIS DRAWING. CHECK ALL DIMENSIONS ON SITE			
<small>THIS DRAWING IS PROTECTED BY COPYRIGHT. IT MAY NOT BE REPRODUCED IN ANY FORM OR BY ANY MEANS FOR ANY PURPOSES, WITHOUT EXPRESS WRITTEN PERMISSION FROM J.HADFIELD, ENGINEERING,SURVEYING.</small>			