


Land Registry Official copy of title plan

Title number LA888500
Ordnance Survey map reference SD6737NW
Scale 1:1250 enlarged from 1:2500
Administrative area Lancashire : Ribble Valley

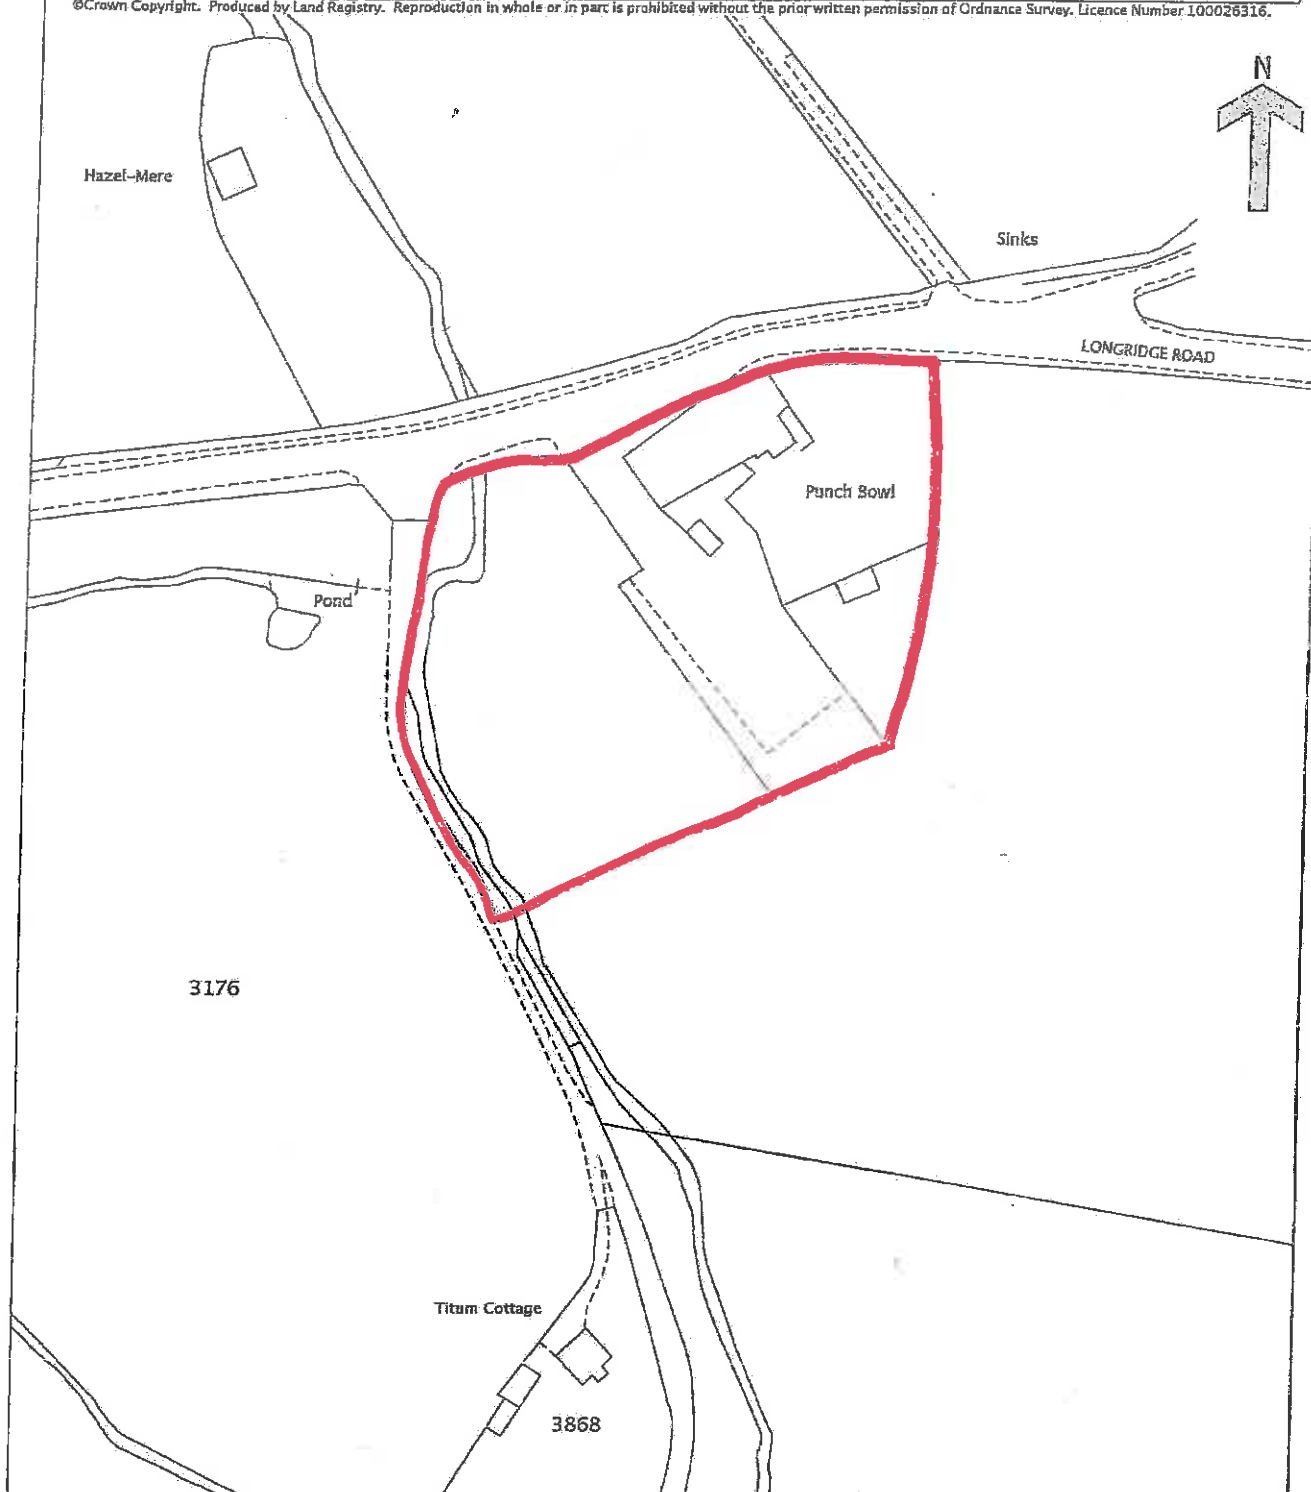

©Crown Copyright. Produced by Land Registry. Reproduction in whole or in part is prohibited without the prior written permission of Ordnance Survey. Licence Number 100026316.



This official copy is incomplete without the preceding hall's page.

BRAMLEY - PATE + PARTNERS
Chartered Architects - Telephone (01772) 335357

Former Punch Bowl Inn - Longridge Road, Hurst Green, Clitheroe.	1:1250 @ A4	21/12/2015
		2765
Proposed re-development to form: holiday lets/cafe for Mr A Donelan.		SK/32/1