


# LOCATION PLAN

FAR BLACKMOSS HOUSE, ELMRIDGE LANE - CHIPPING - PRESTON - PR3 2NY

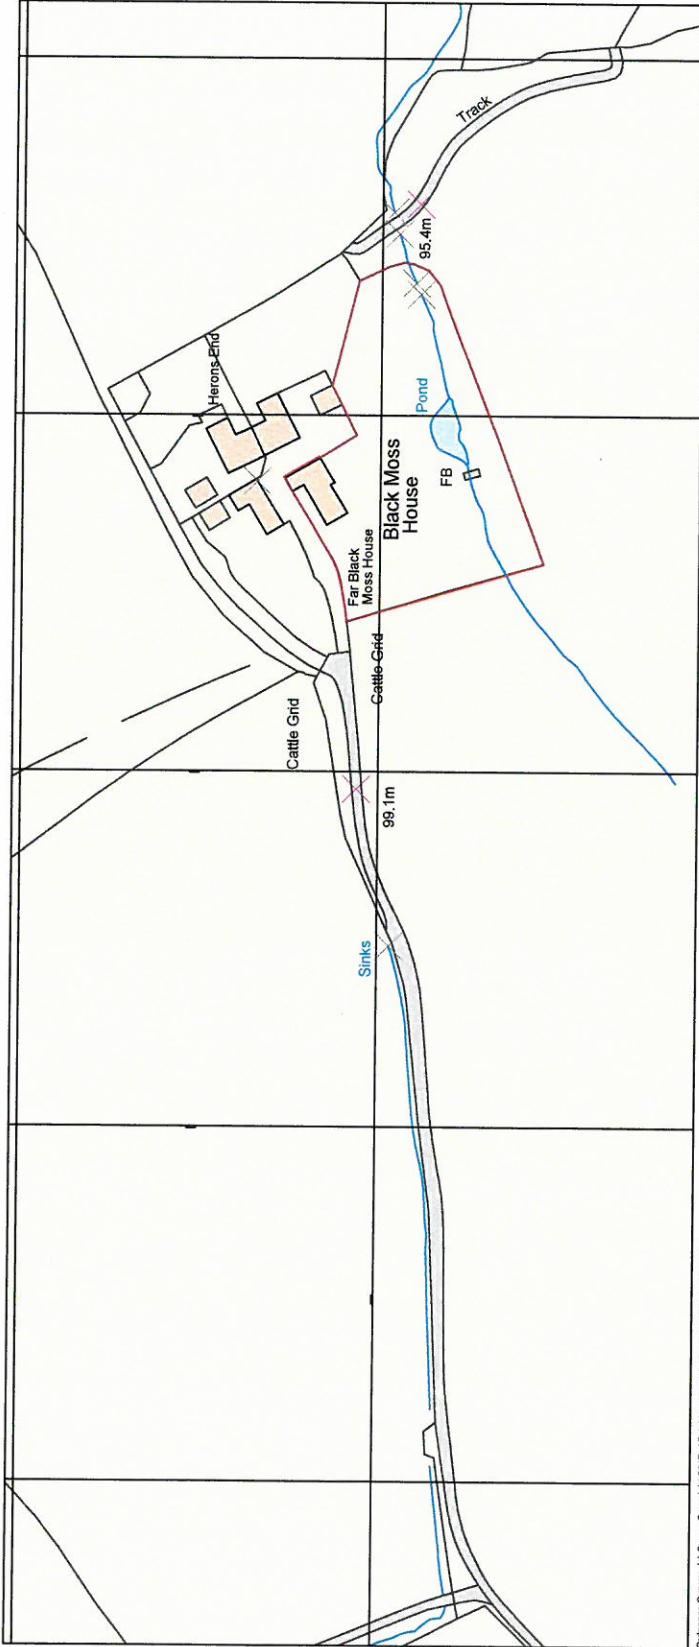

Ordnance Survey, (c) Crown Copyright 2017. All rights reserved. Licence number 100022432

FAR BLACKMOSS HOUSE  
ELMRIDGE LANE  
CHIPPING  
PRESTON  
PR3 2NY

**LOCATION PLAN**  
ORDNANCE SURVEY /  
PROMAP EXTRACT

Scale: 1:1250 (A4)  
DRAWN: J.MONKS

320170302P