



THIS DRAWING IS TO BE READ IN CONJUNCTION
WITH THE SCHEDULE OF WORKS

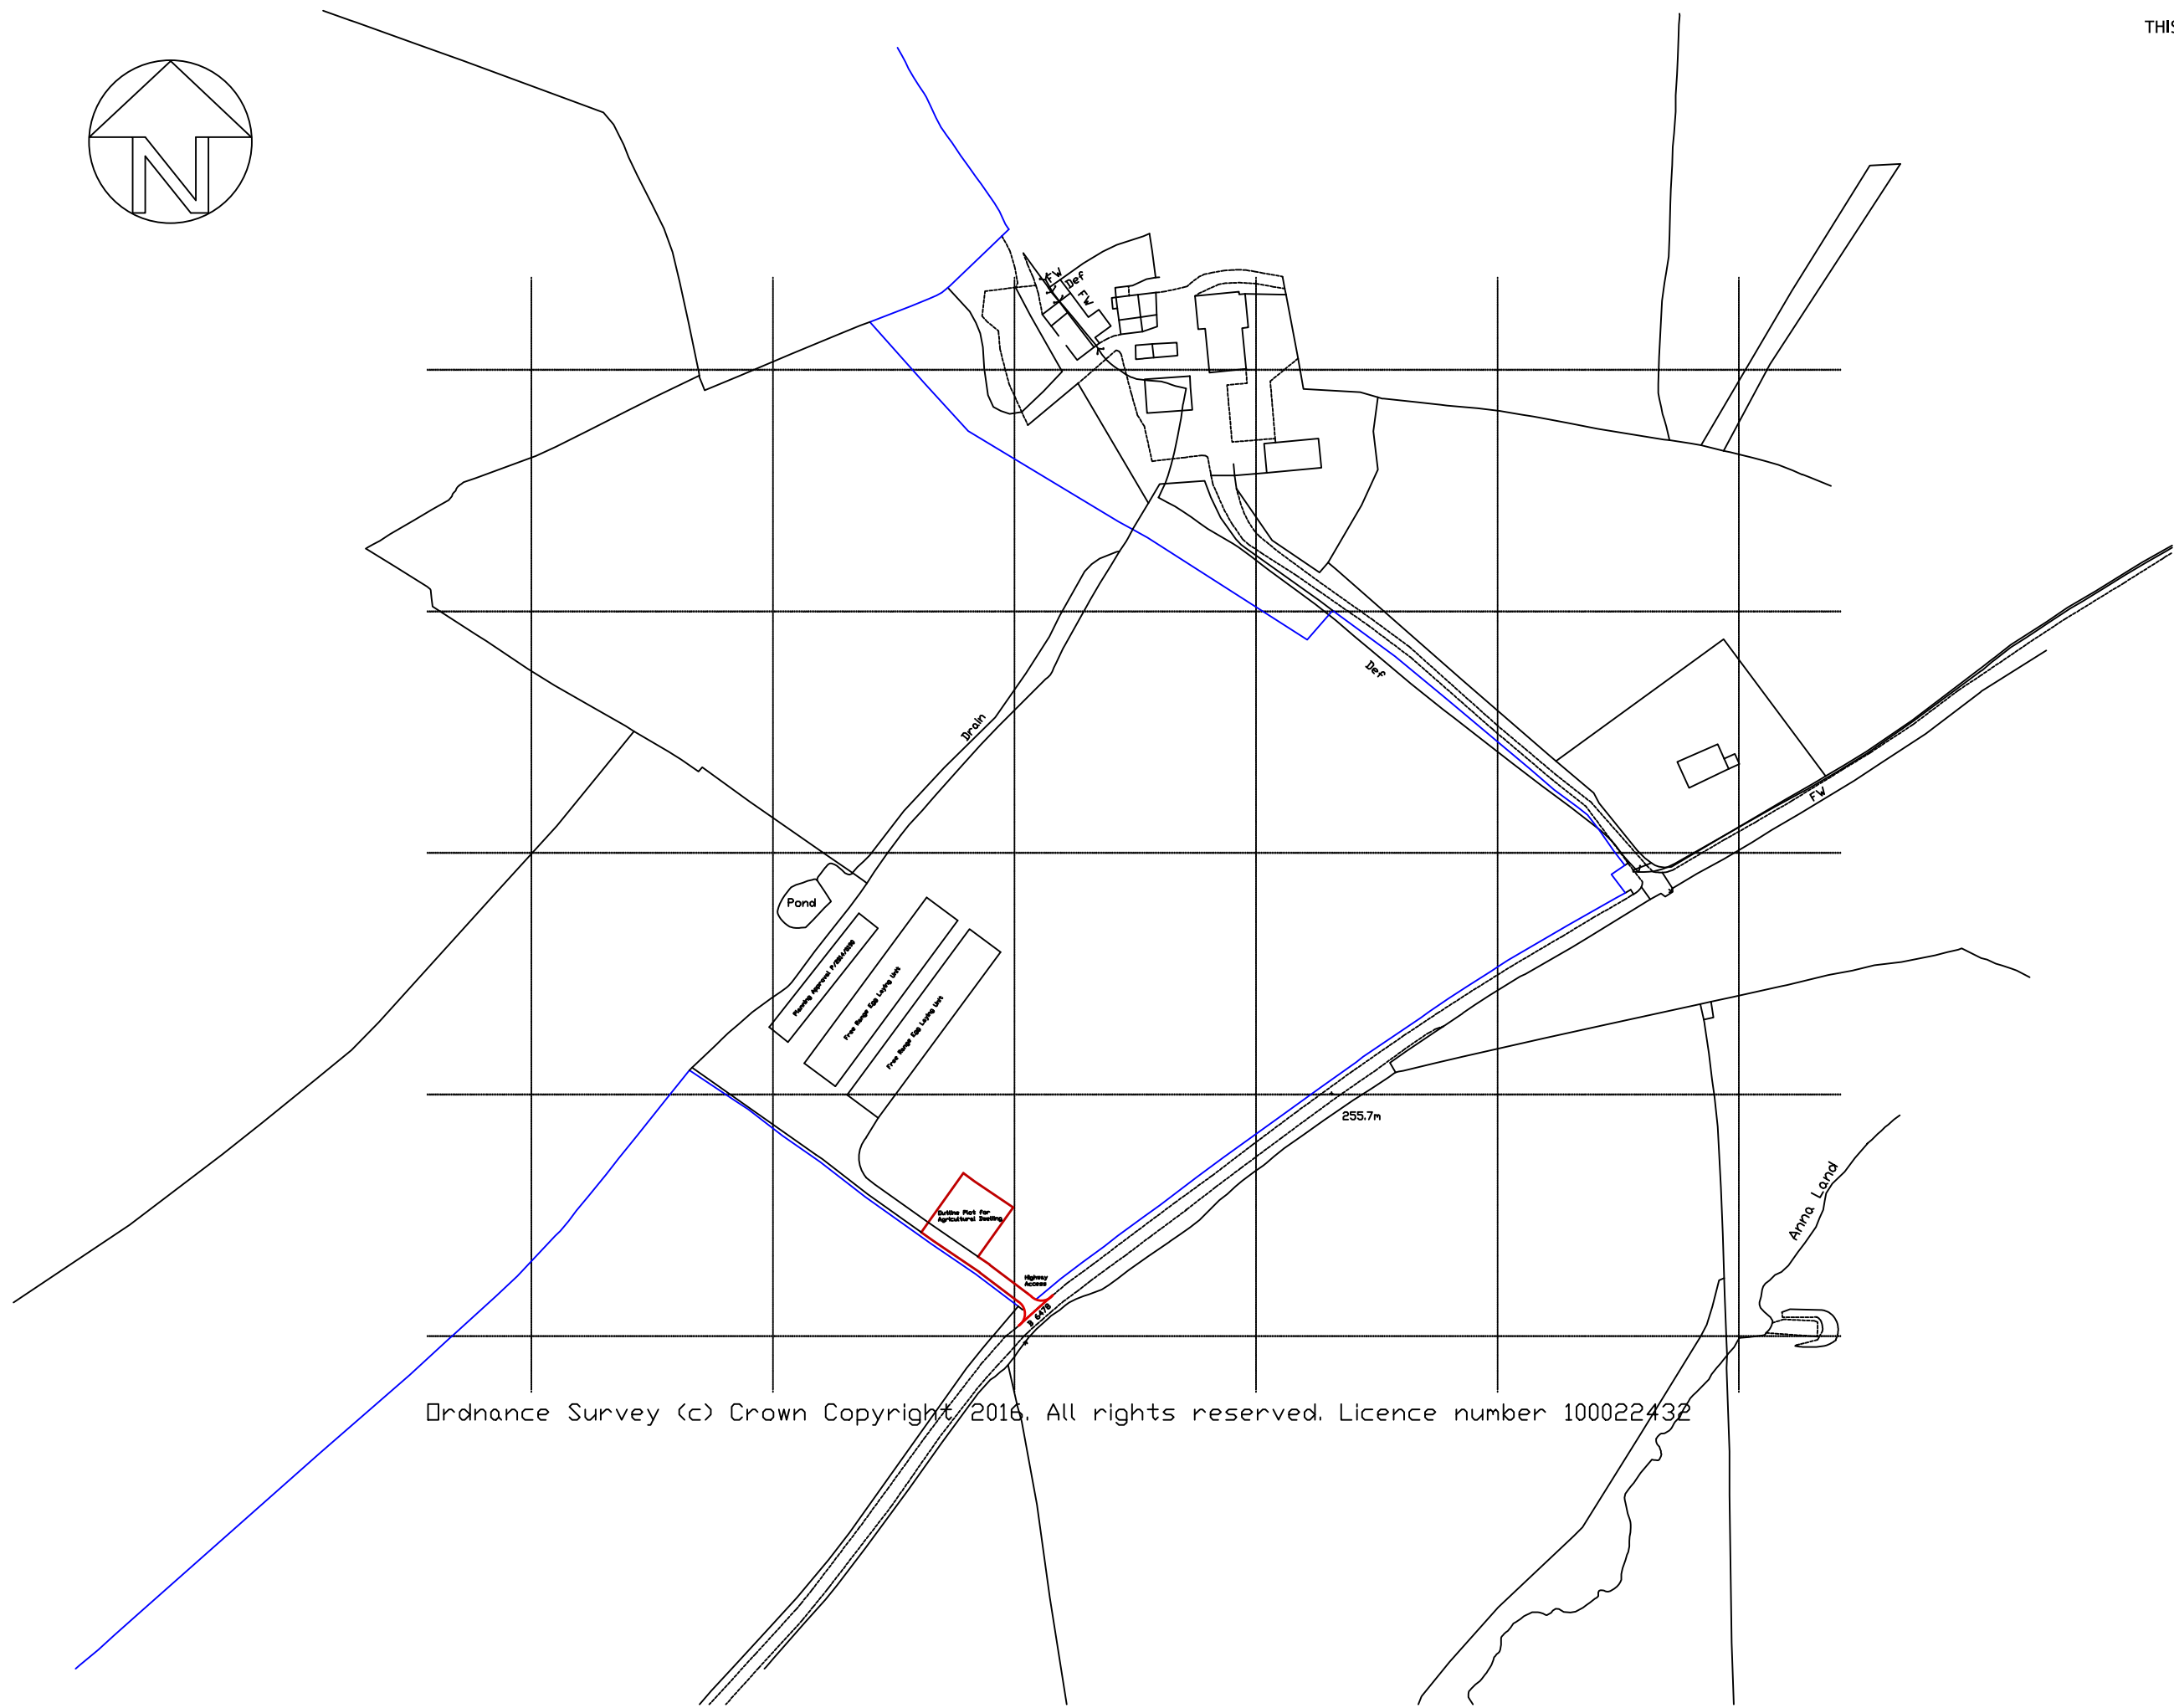

Ordnance Survey (c) Crown Copyright 2016. All rights reserved. Licence number 100022432

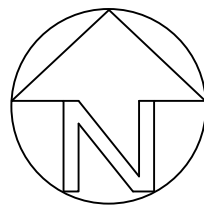

Station Farm Offices
Wansford Road
Nafferton
Drifffield
East Yorkshire
YO25 8NJ

T : 01377 253363
E : mail@ianpick.co.uk
W : www.ianpickassociates.co.uk

CLIENT

Richard Robinson
The Cottage
Lower Edge Farm
Tinklers Lane
Slaidburn
BB7 4TP

JOB TITLE

Agricultural Workers Dwelling

DWG. TITLE

Location Plan A3

SCALE

1=2500

DRN

IP

DWG. NUMBER

IP/RR/01

DATE

Mar 17

REV

-