



PROPOSED SINGLE STOREY
 REAR EXTENSION
 25 BUCKLEUCH AVE
 CLITHEROE


SCALE 1/50
 1/100

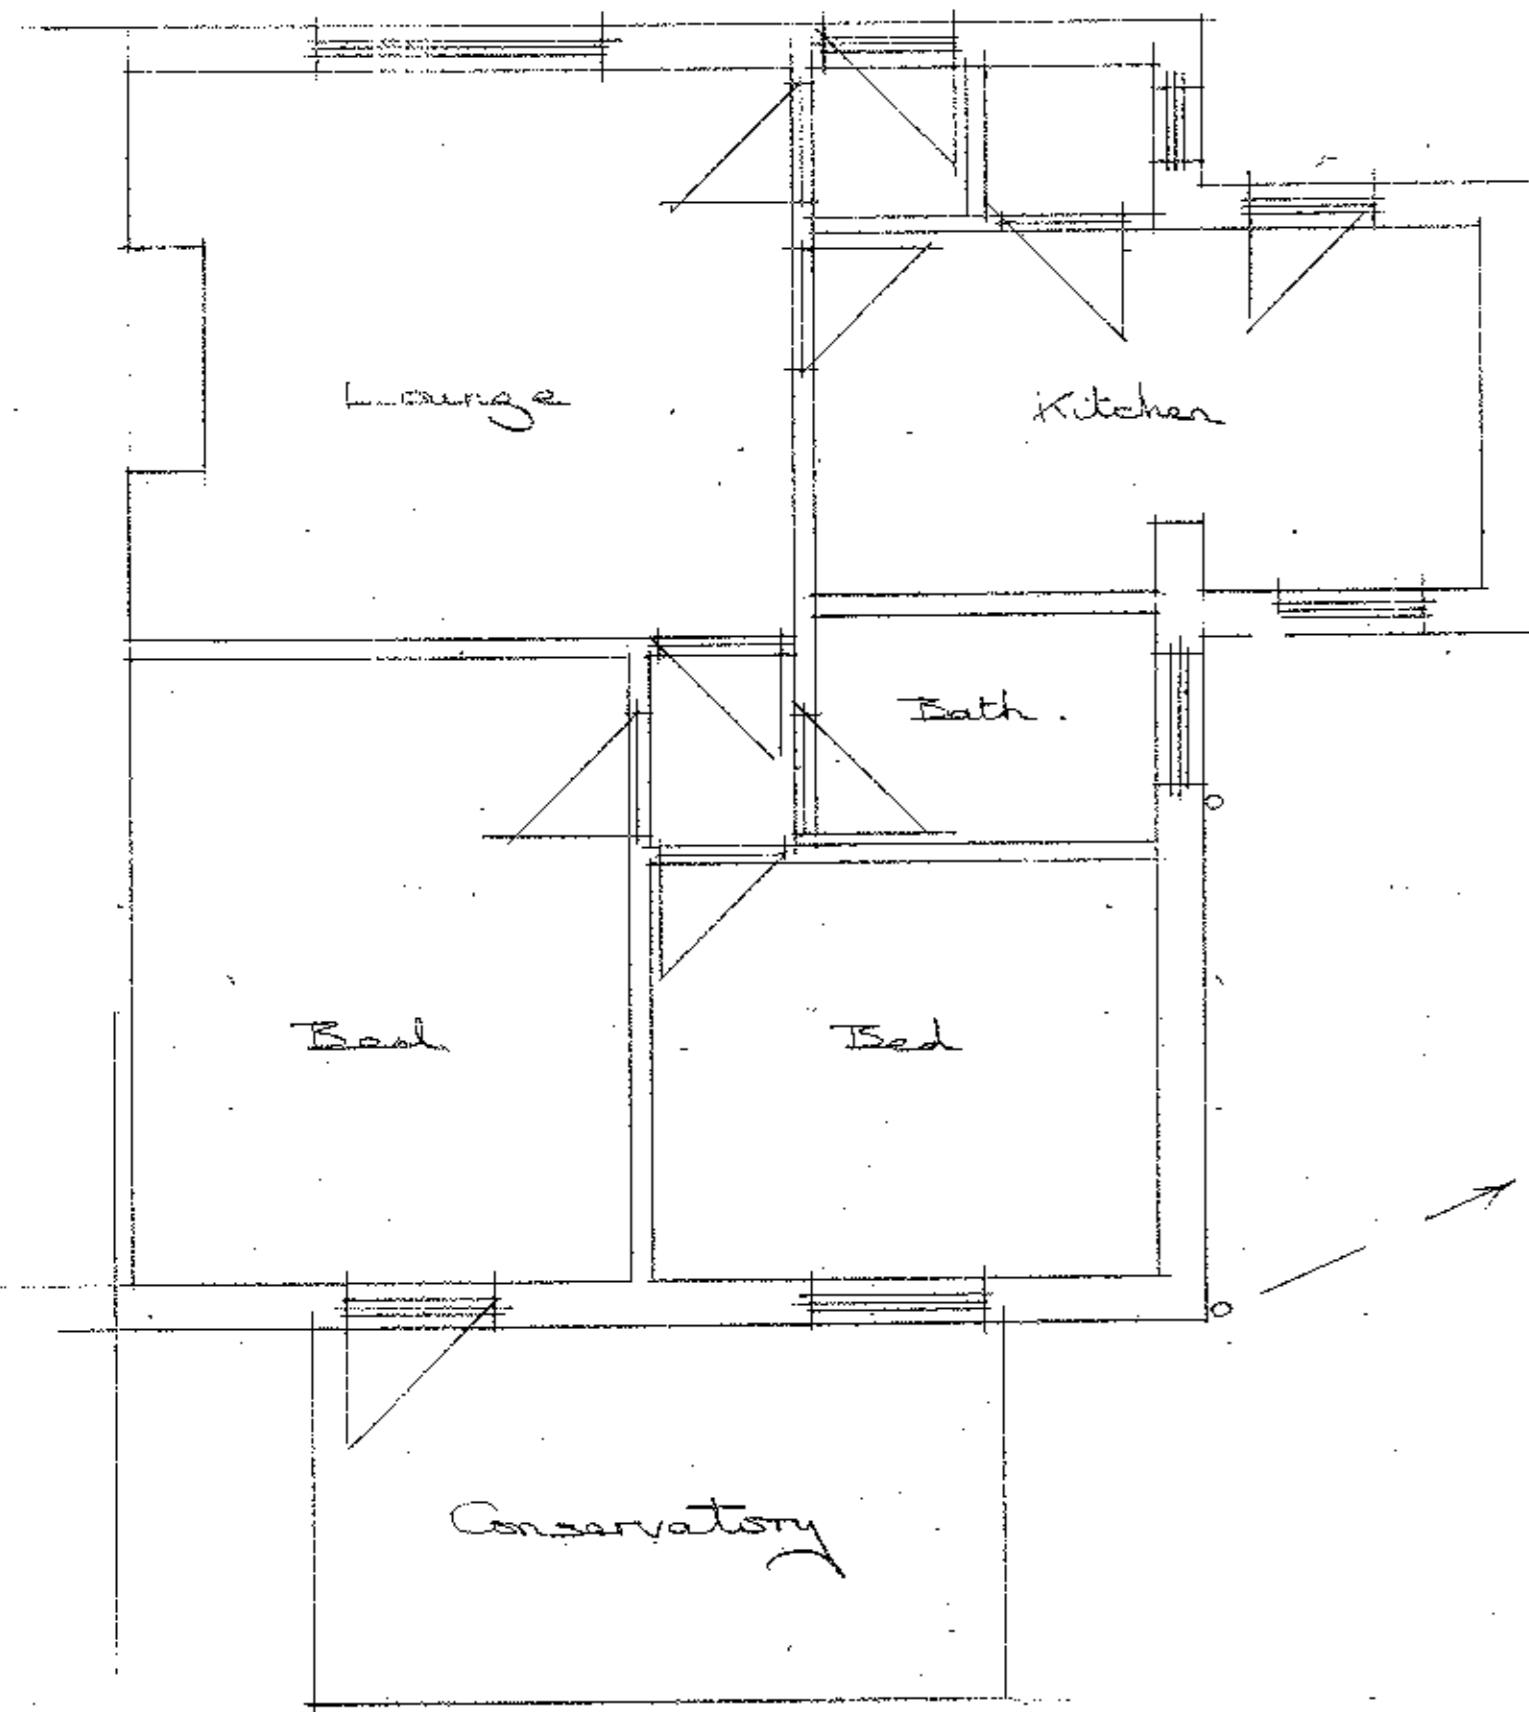

EXISTING PLAN

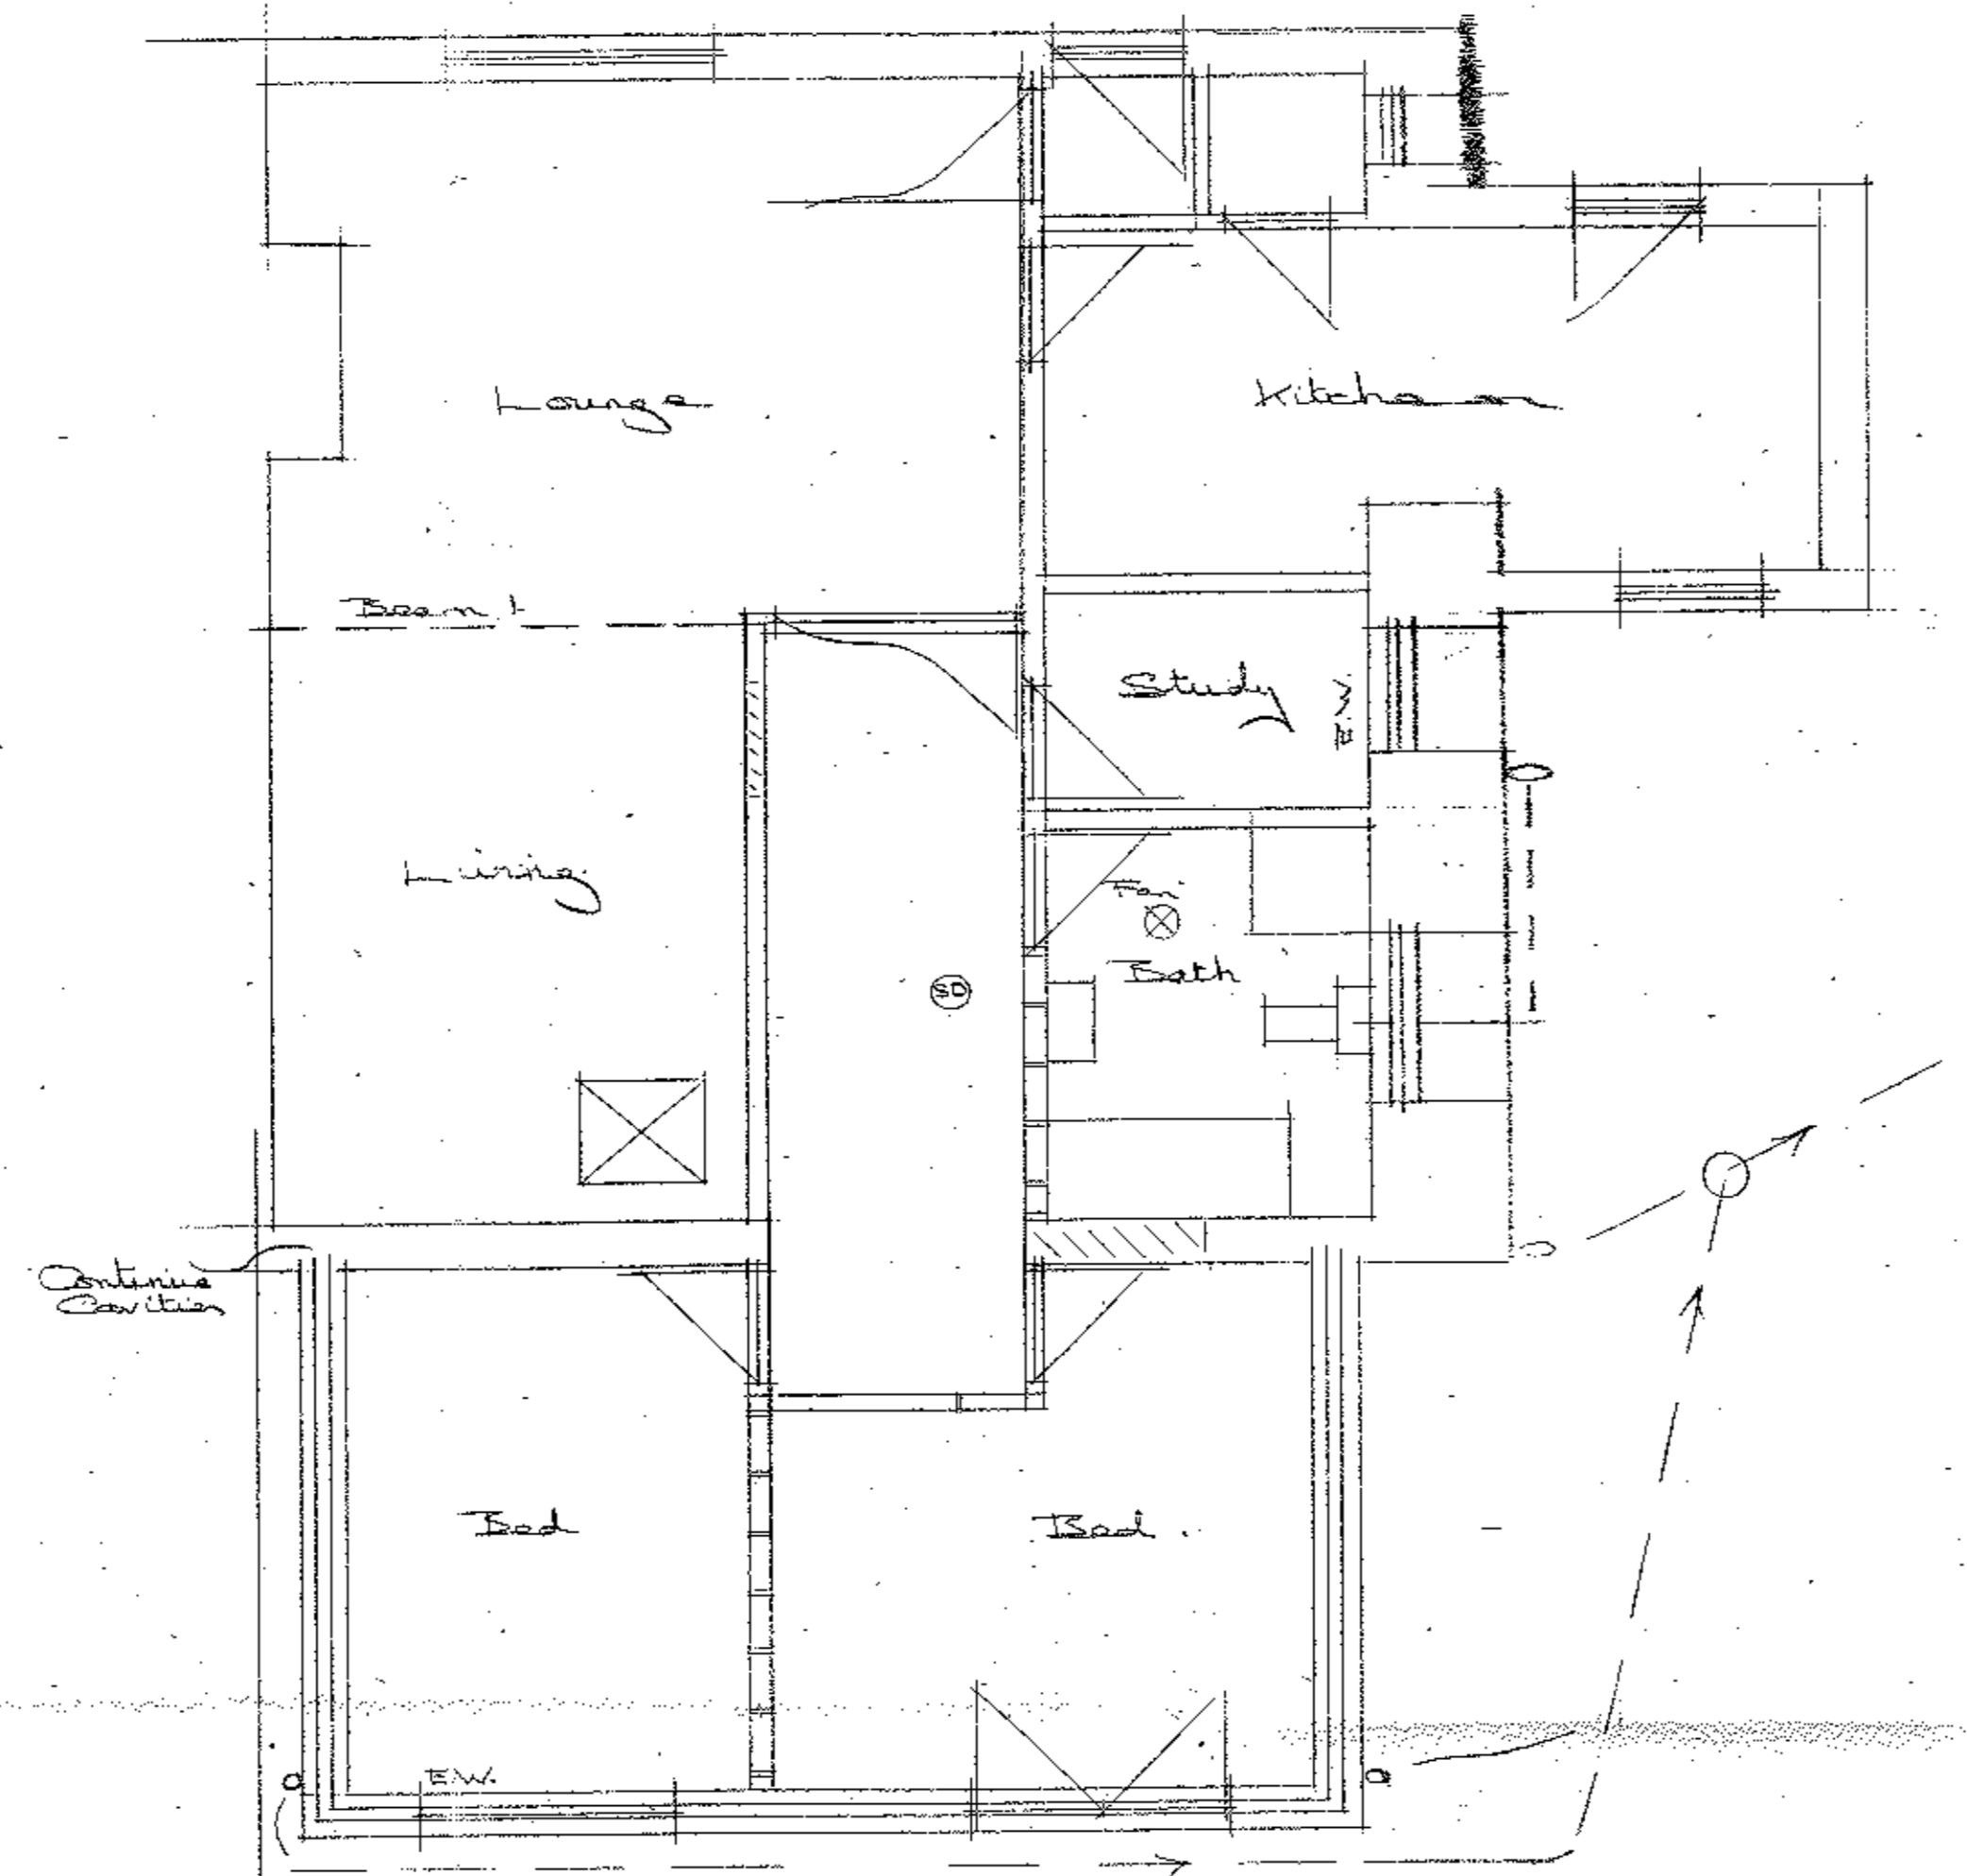


PROPOSED PLAN

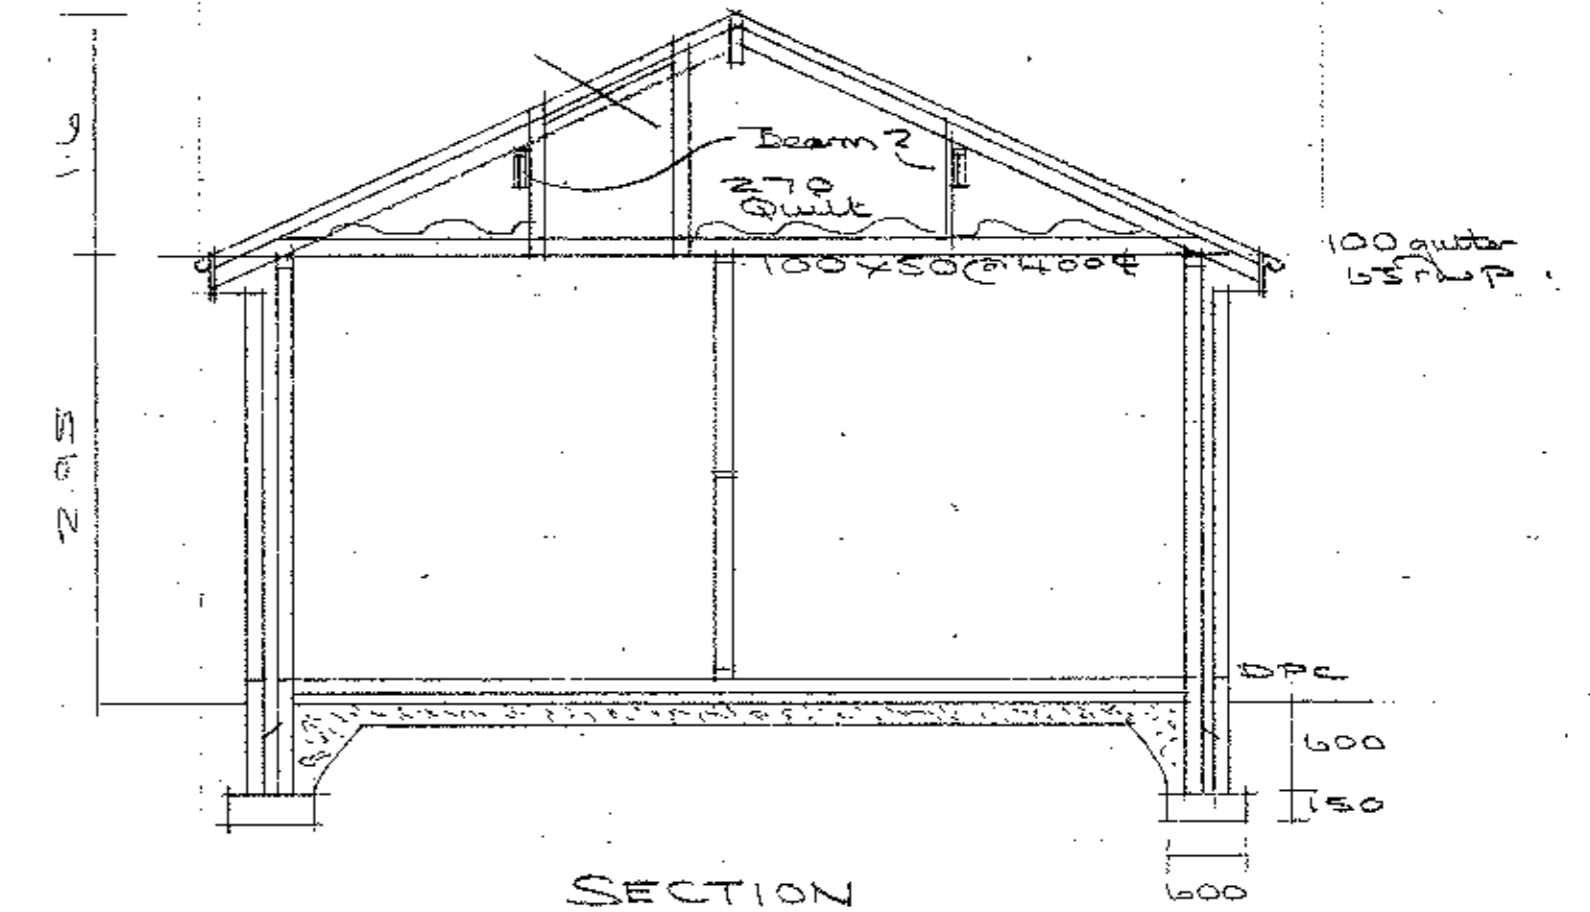


SECTION


Beam Sizes
 Beam 1 152x89x16 U/B
 " 2 178x102x19 U/B
 All set on 150mm
 concrete padstones

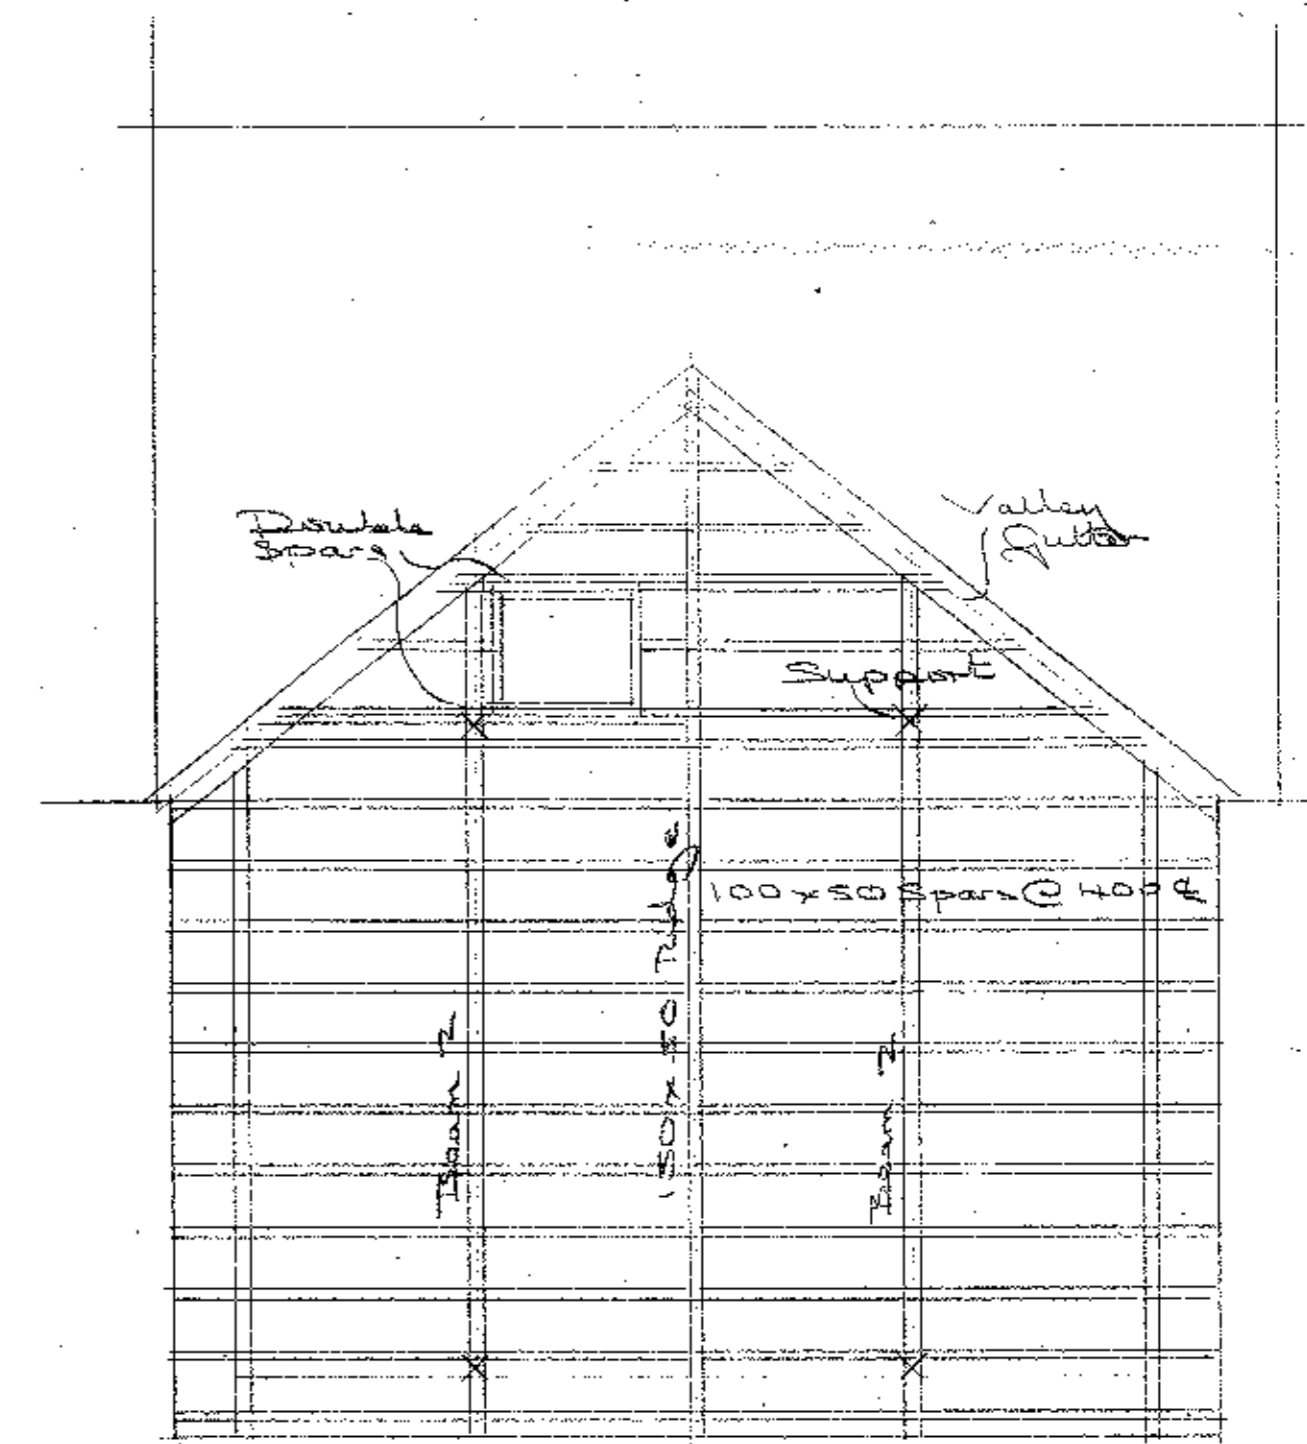


ROOF PLAN

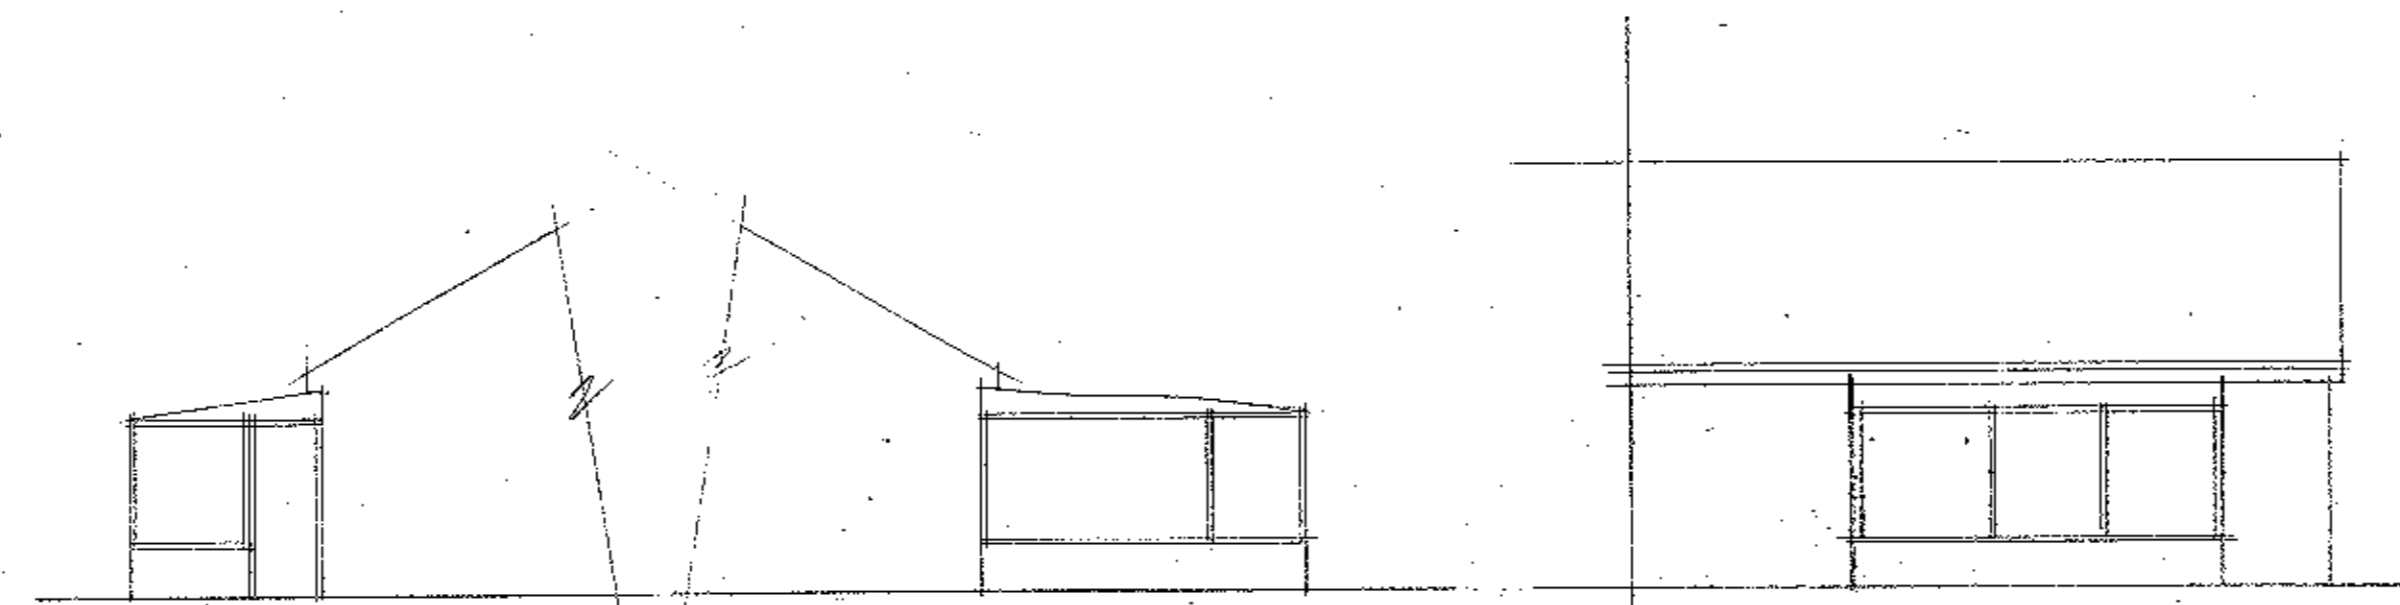

EXISTING SIDE ELEVATIONS

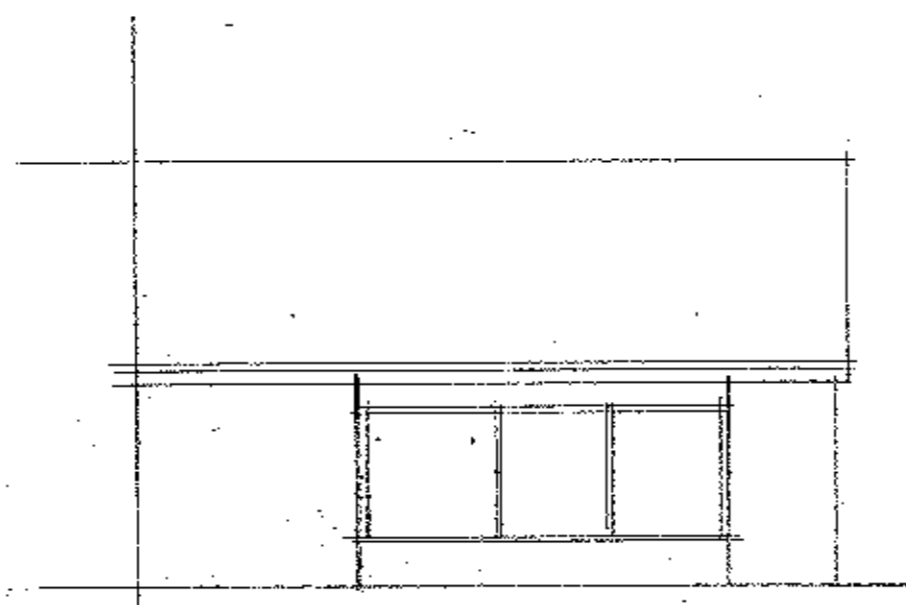

EXISTING REAR

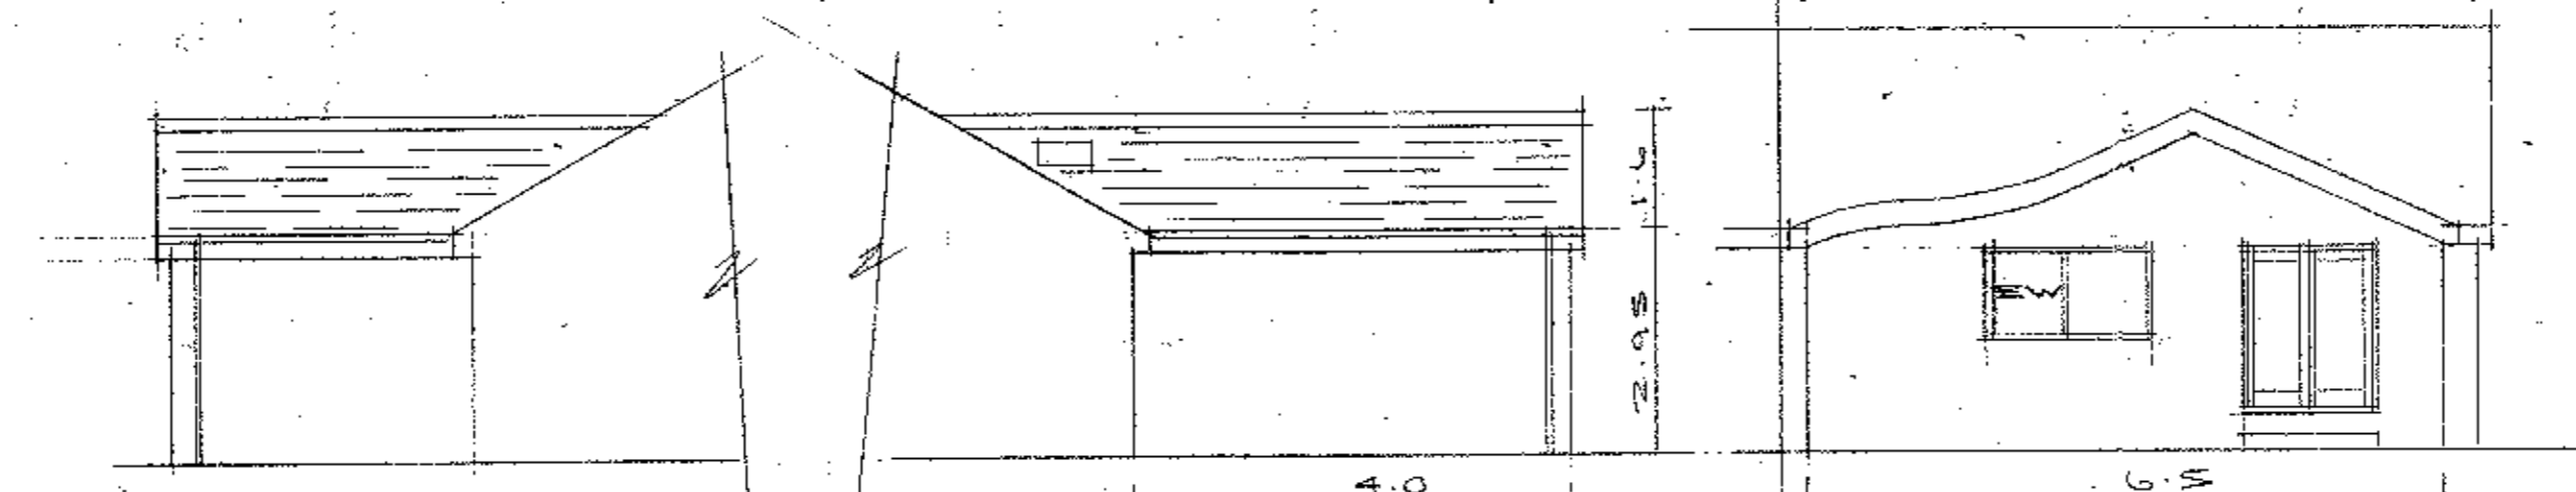

PROPOSED SIDE ELEVATIONS

PROPOSED REAR