


Max Legal Articulated Vehicle - OUT

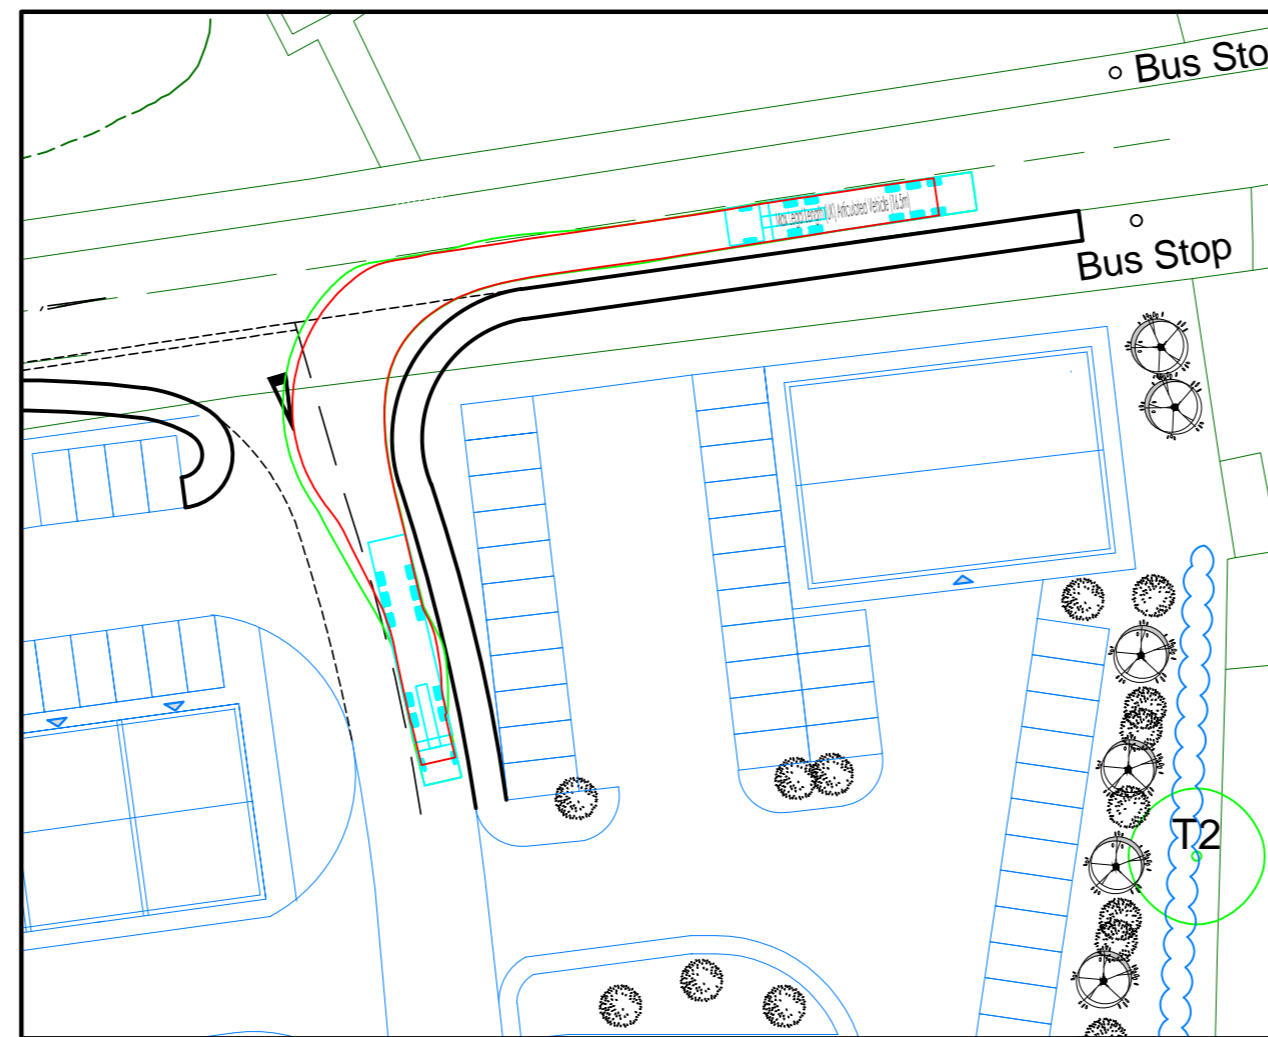

Max Legal Articulated Vehicle - IN

Revision A - 3rd Aug 2017
Junction relocated eastwards to avoid service pipe

www.psadesign.co.uk
mail@psadesign.co.uk



PSA Design
The Old Bank House
6 Berry Lane, Longridge
Preston, PR3 3JA
Tel. 01772 786066
Fax. 01772 786265

BKW Developments Ltd		
Land off Blackburn Road, Longridge		Scale 1:500 @ A2
Proposed Access		
Drawn GS	Checked DW	Approved
Drwg No. T2267-H-01		Date 19 June 2017
Rev.	A	