

This drawing is to be read in conjunction with all relevant Architect, consultant and specialist drawings and specifications. The Architect is to be notified of any discrepancies before proceeding. Do not scale from this drawing. All dimensions and levels are to be checked on site. This drawing is subject to copyright. All work carried out before Planning and Building Permission has been granted is at the contractor's risk.


437400

437300

437200

437100

437000

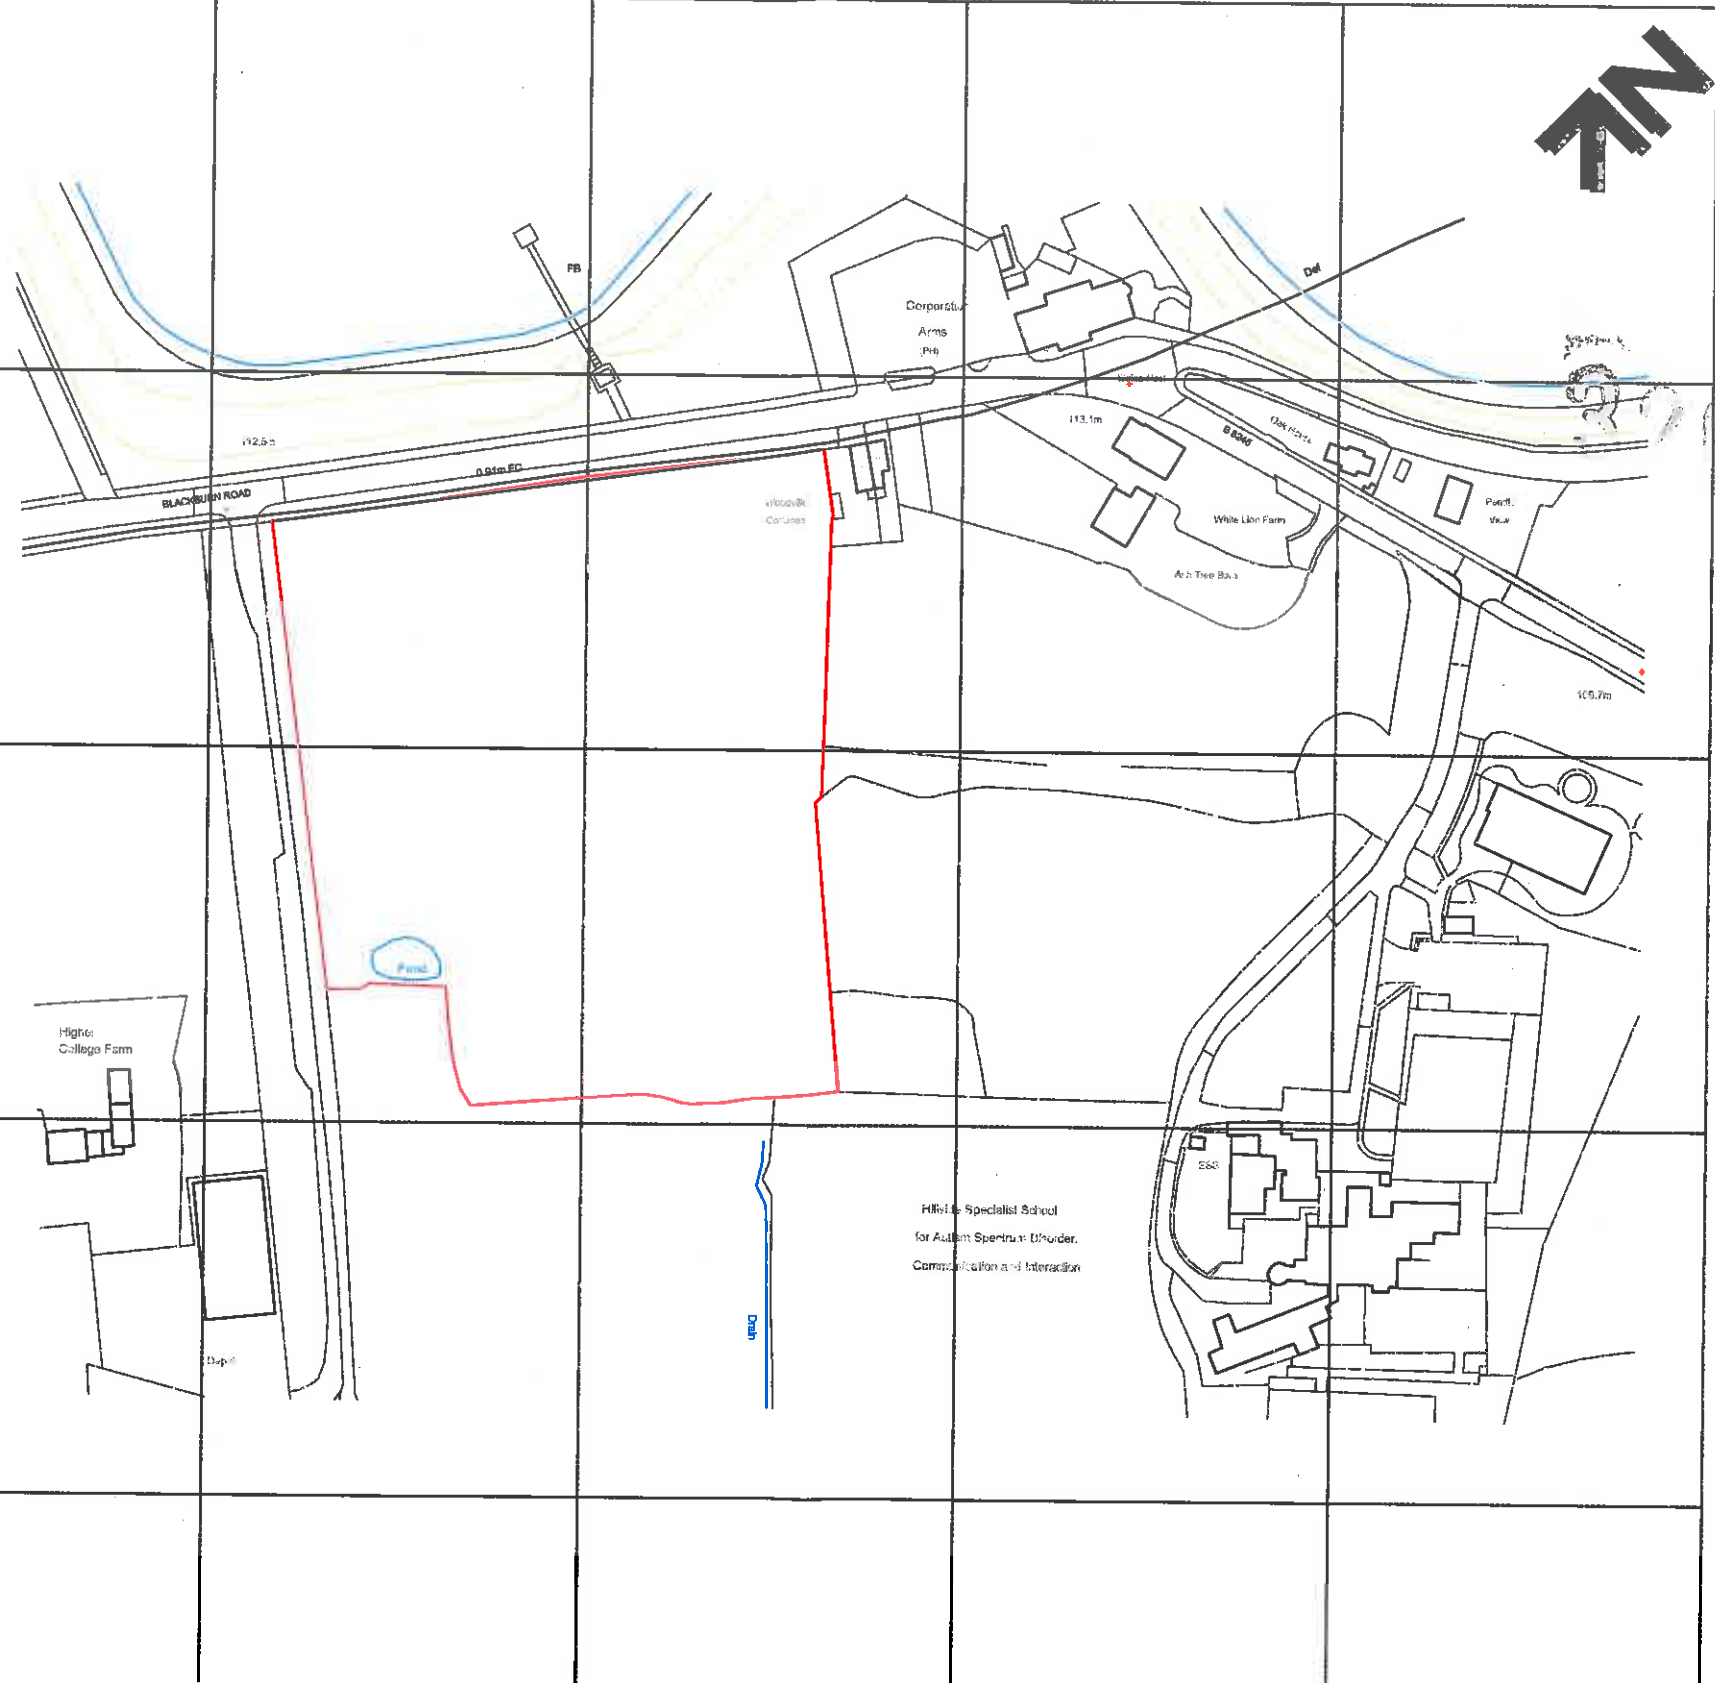

DATE 12 July 17

A RBM Boundary amendment. 12.07.2017

Client
BKW Developments

Job Title
Proposed Development to Land Off Blackburn Road Longridge

Drawing Title
Site Location Plan

Scale 1:2000 @ A3 Date Aug 16 Drawn RBM

spa ARCHITECTS
SUNDERLAND PEACOCK & ASSOCIATES LTD.
HAZELMERE, PIMLICO ROAD, CLITHEROE
LANCASHIRE, B57 2AG
T: 01200 423175 F: 01200 427328
E: info@sunderlandpeacock.com
W: www.spaarchitects.com



5220 - E01 A