
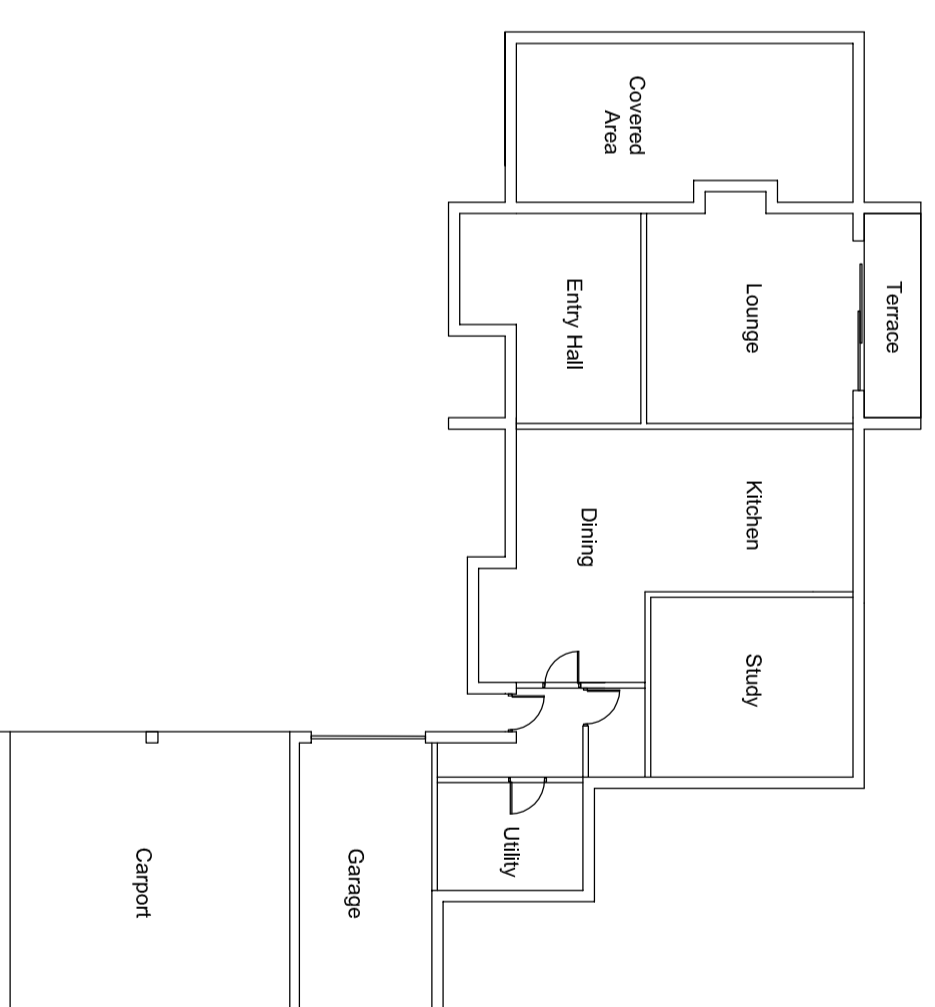
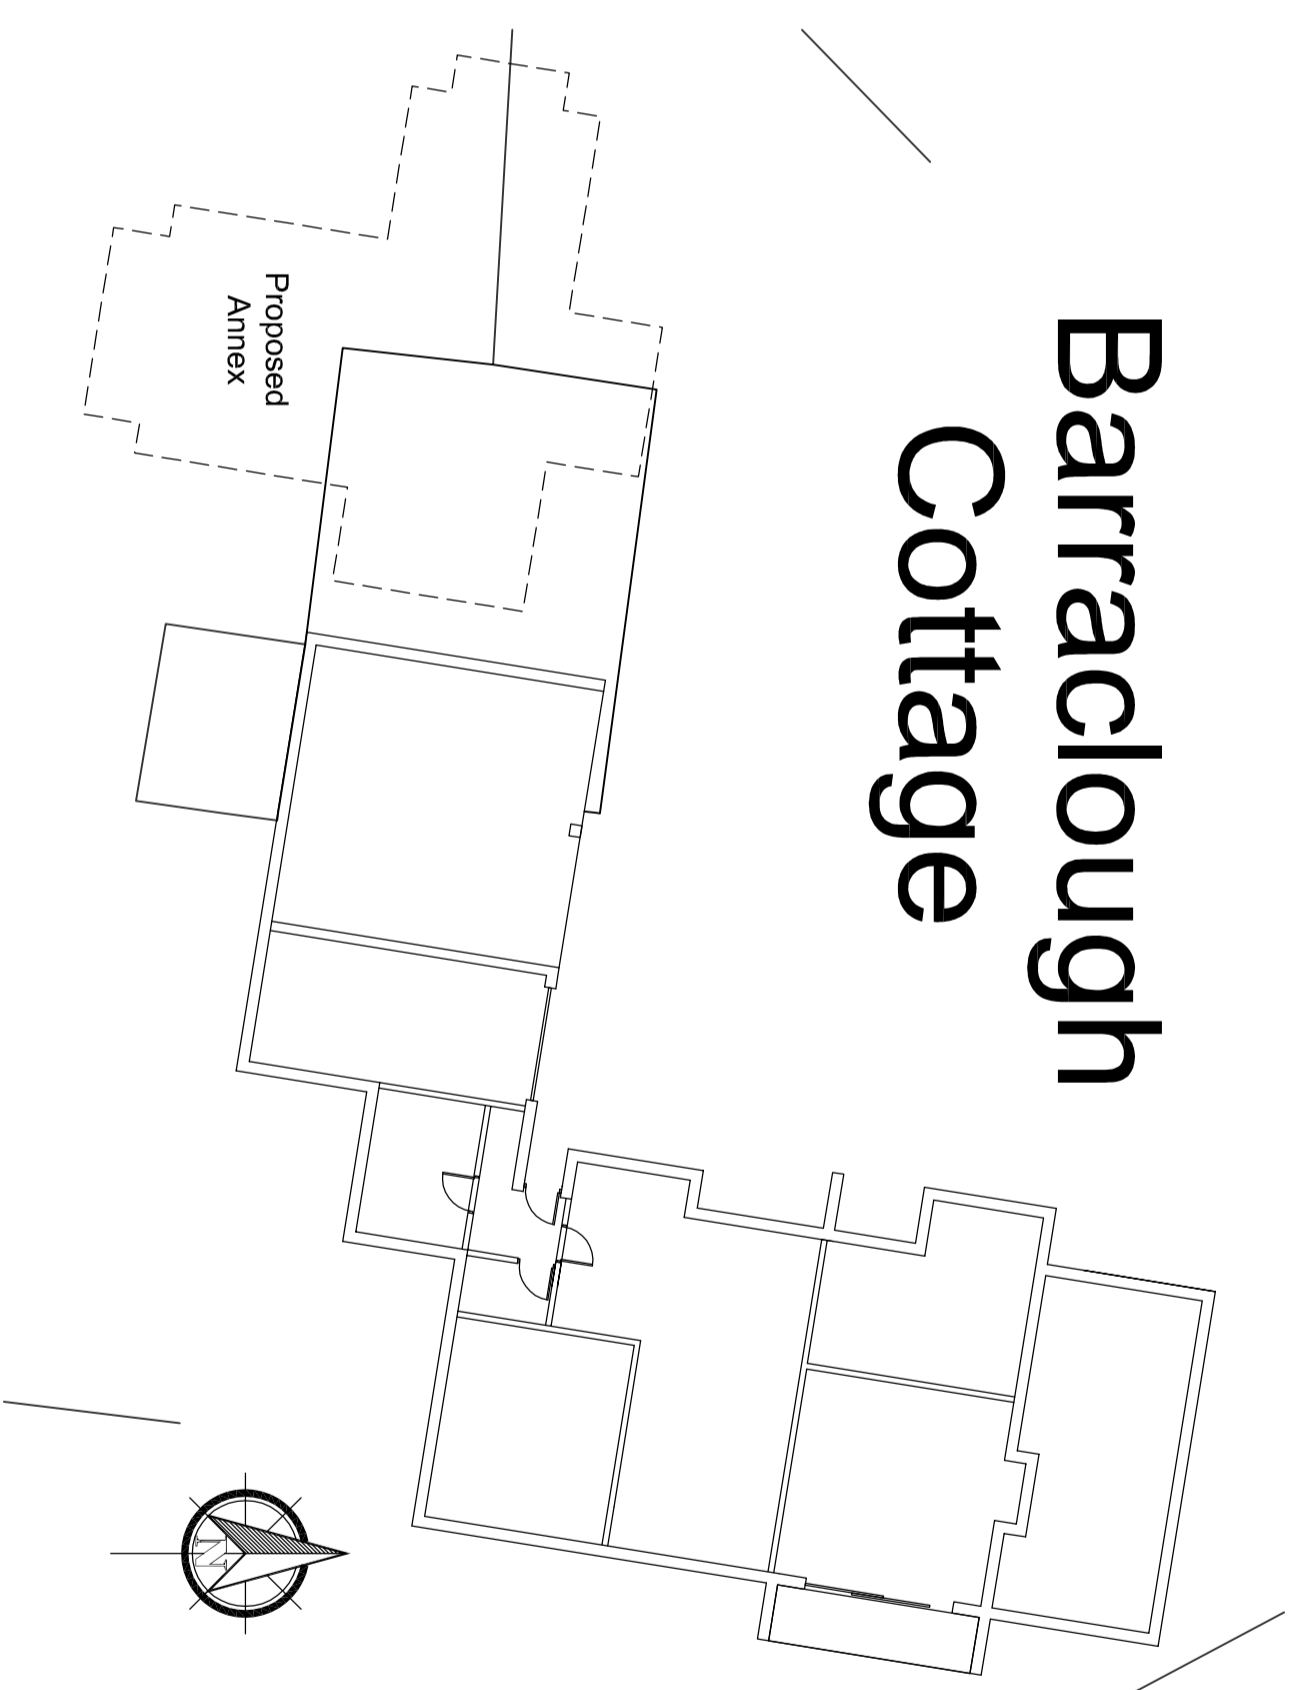
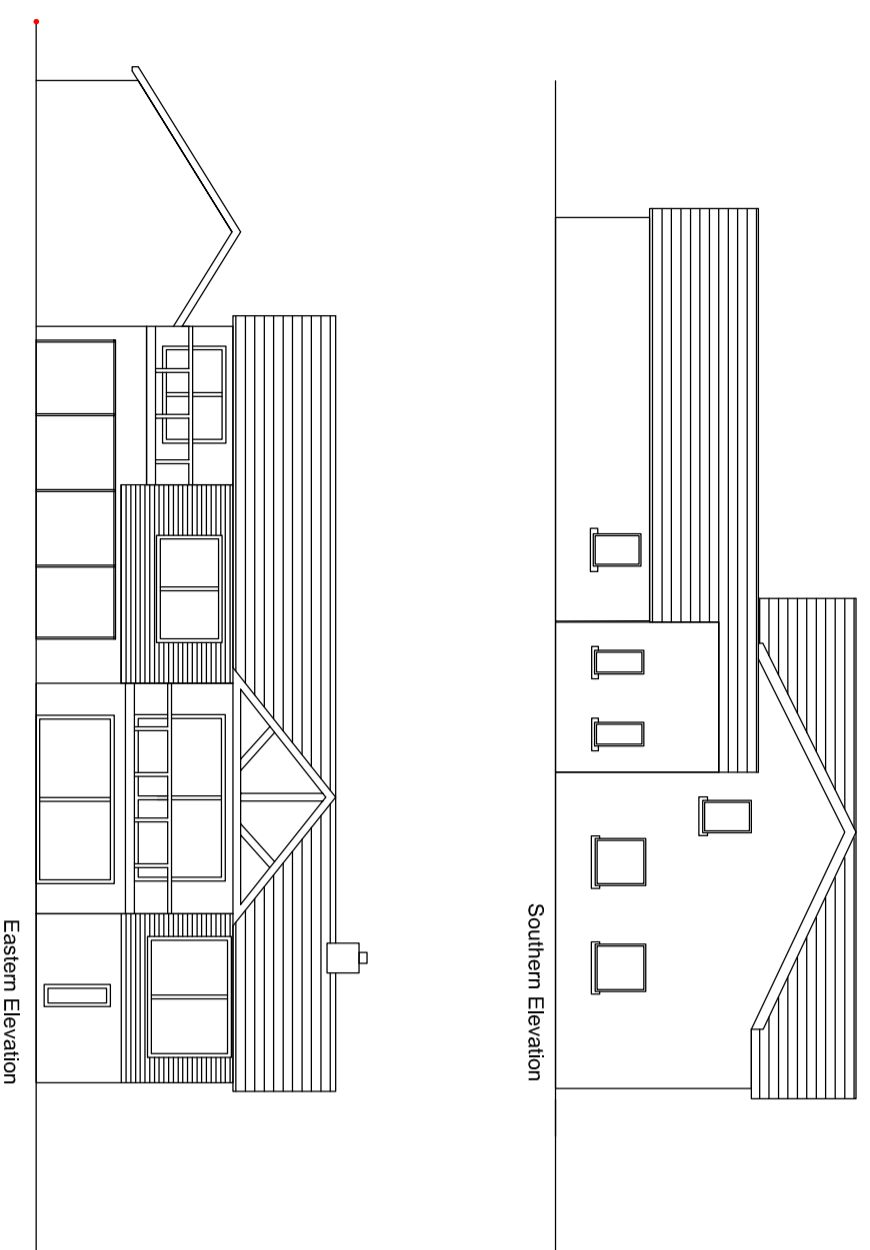


BarracloUGH Cottage

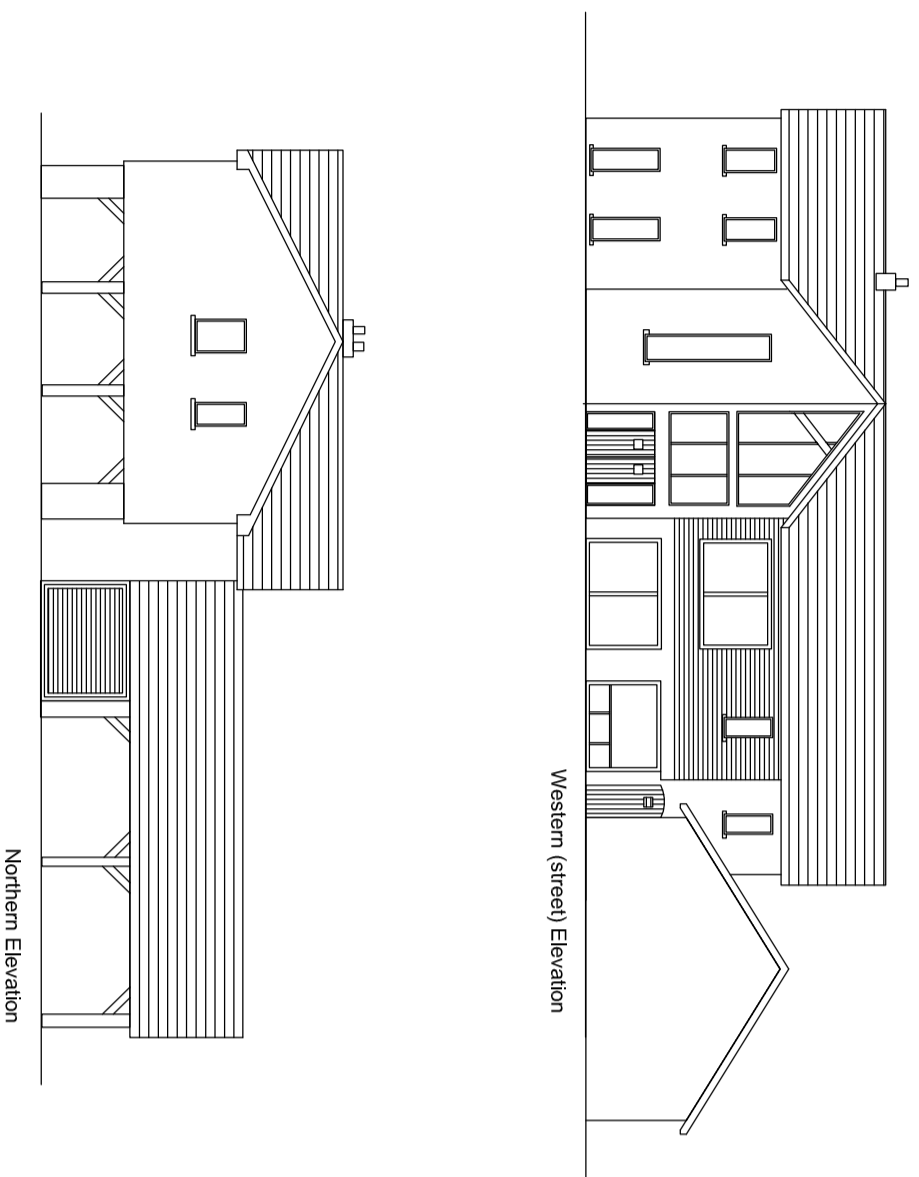

Notes:

All work is to be carried out to the latest current British standards Codes of Practice and recognised working practices.
 All work and materials should comply with Health and Safety legislation and to be approved by the Local Authority Planning / Building Control Officer.
 All dimensions are in millimetres unless where explicitly shown otherwise.
 The contractor should check and clarify all dimensions as work proceeds and notify the design team of any discrepancies.
 Do not scale off the drawings, if in doubt ask.
 Avalon Chartered Town Planning are not liable for work undertaken prior to Full Planning Consent and/or Building Regulations Approval


Avalon
 Chartered Town Planning

Town Planning - Architectural Design - Building Regulations - Surveying
Phone: 01282 834834 Fax: 01282 451666
 Web: www.avalon.co.uk Email: info@avalon.co.uk
 2 Reading Business Centre, Reading Road, Burnley, Lancashire, BB10 2TV

EXISTING PLANS AND ELEVATIONS					
Site: BarracloUGH Cottage Whalley Road Pendleton BB7 1PP					
Client: Mr D Warbrick					
Date: 15.03.17	Scale: 1:200 @ A2				
Project No: WARR01 Dwg 03	Drawn: AK				
Amendments:	<table border="1" style="width: 100%; height: 20px;"> <tr> <td style="width: 25px;"> </td> <td style="width: 25px;"> </td> <td style="width: 25px;"> </td> <td style="width: 25px;"> </td> </tr> </table>				