

Notes:

All work is to be carried out to the latest current British standards Codes of Practice and recognised working practices.


All work and materials should comply with Health and Safety legislation and to be approved by the Local Authority Planning / Building Control Officer.

All dimensions are in millimetres unless where explicitly shown otherwise.



The contractor should check and clarify all dimensions as work proceeds and notify the design team of any discrepancies.

Do not scale off the drawings. If in doubt ask.



Avalon Chartered Town Planning are not liable for work undertaken prior to Full Planning Consent and/or Building Regulations Approval

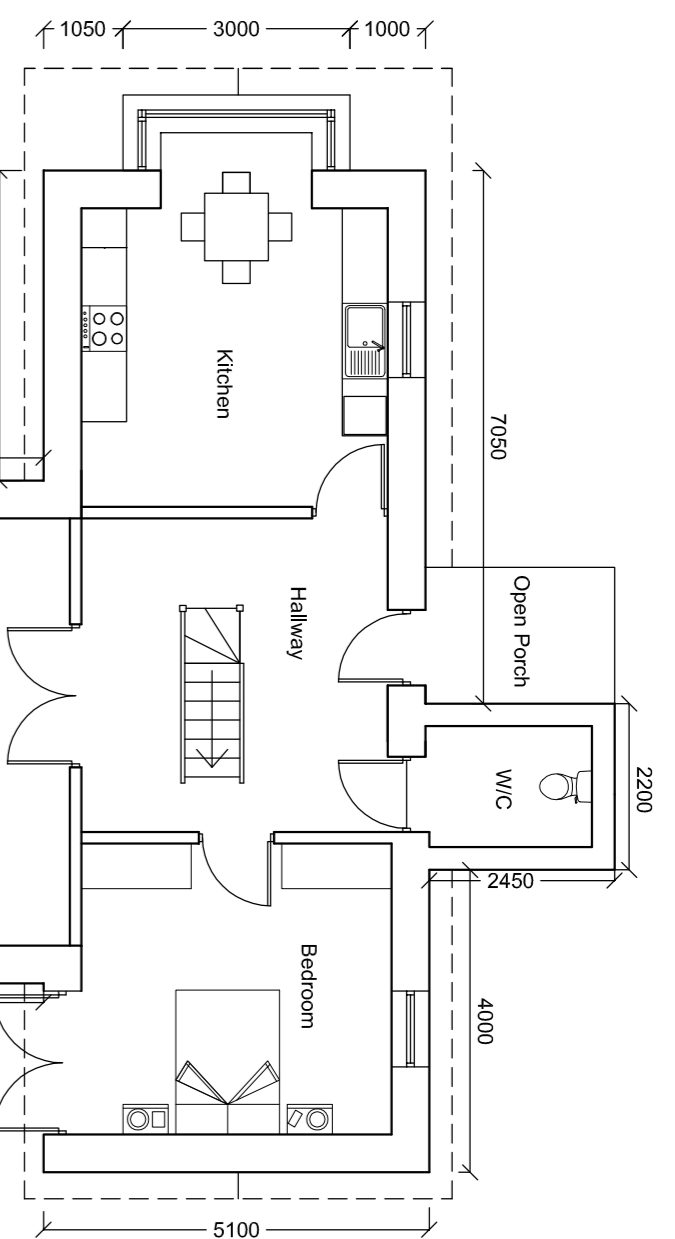



Western (street) Elevation

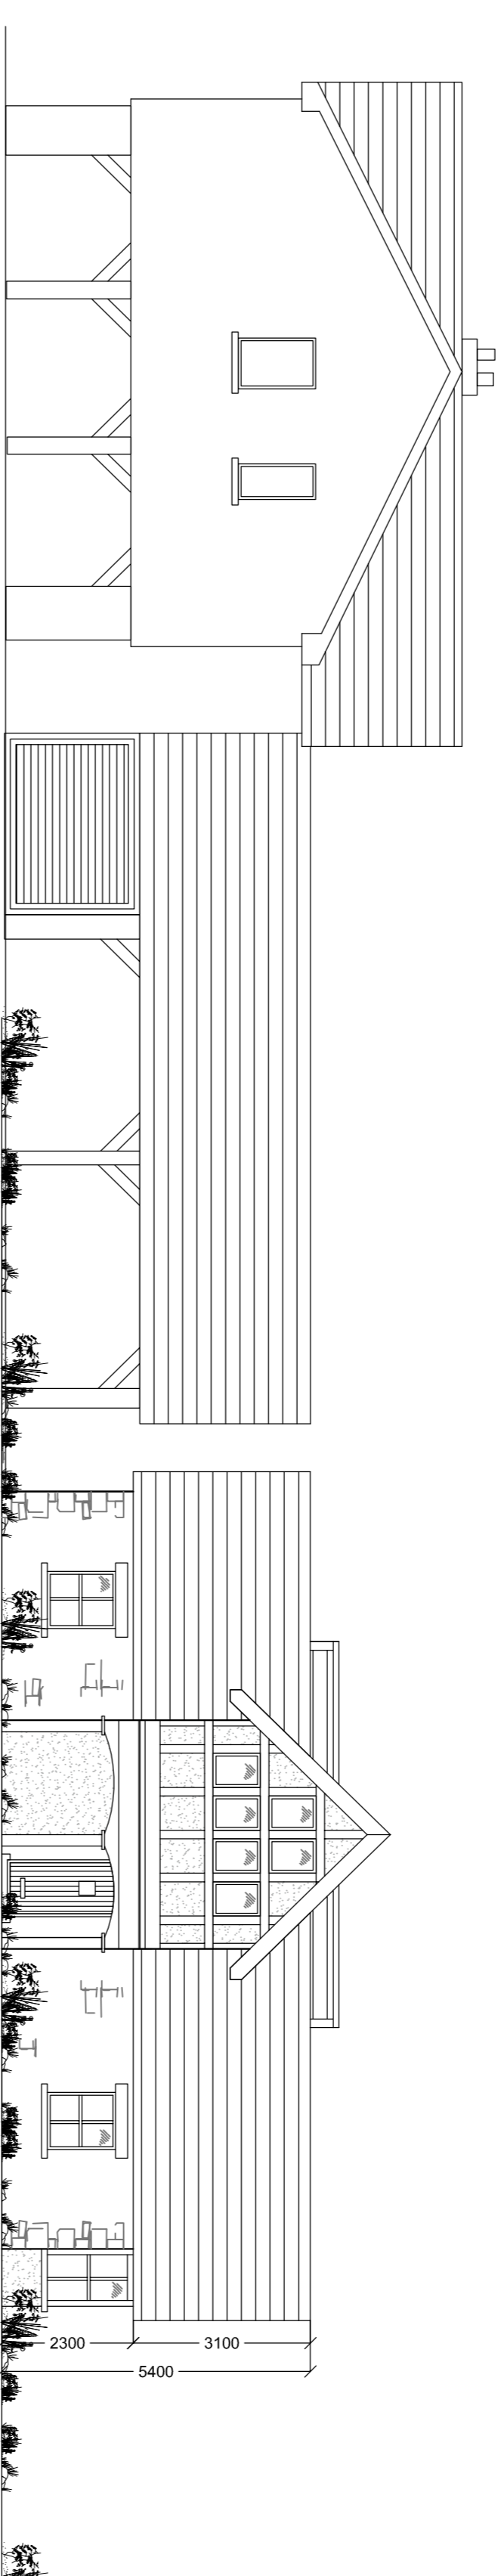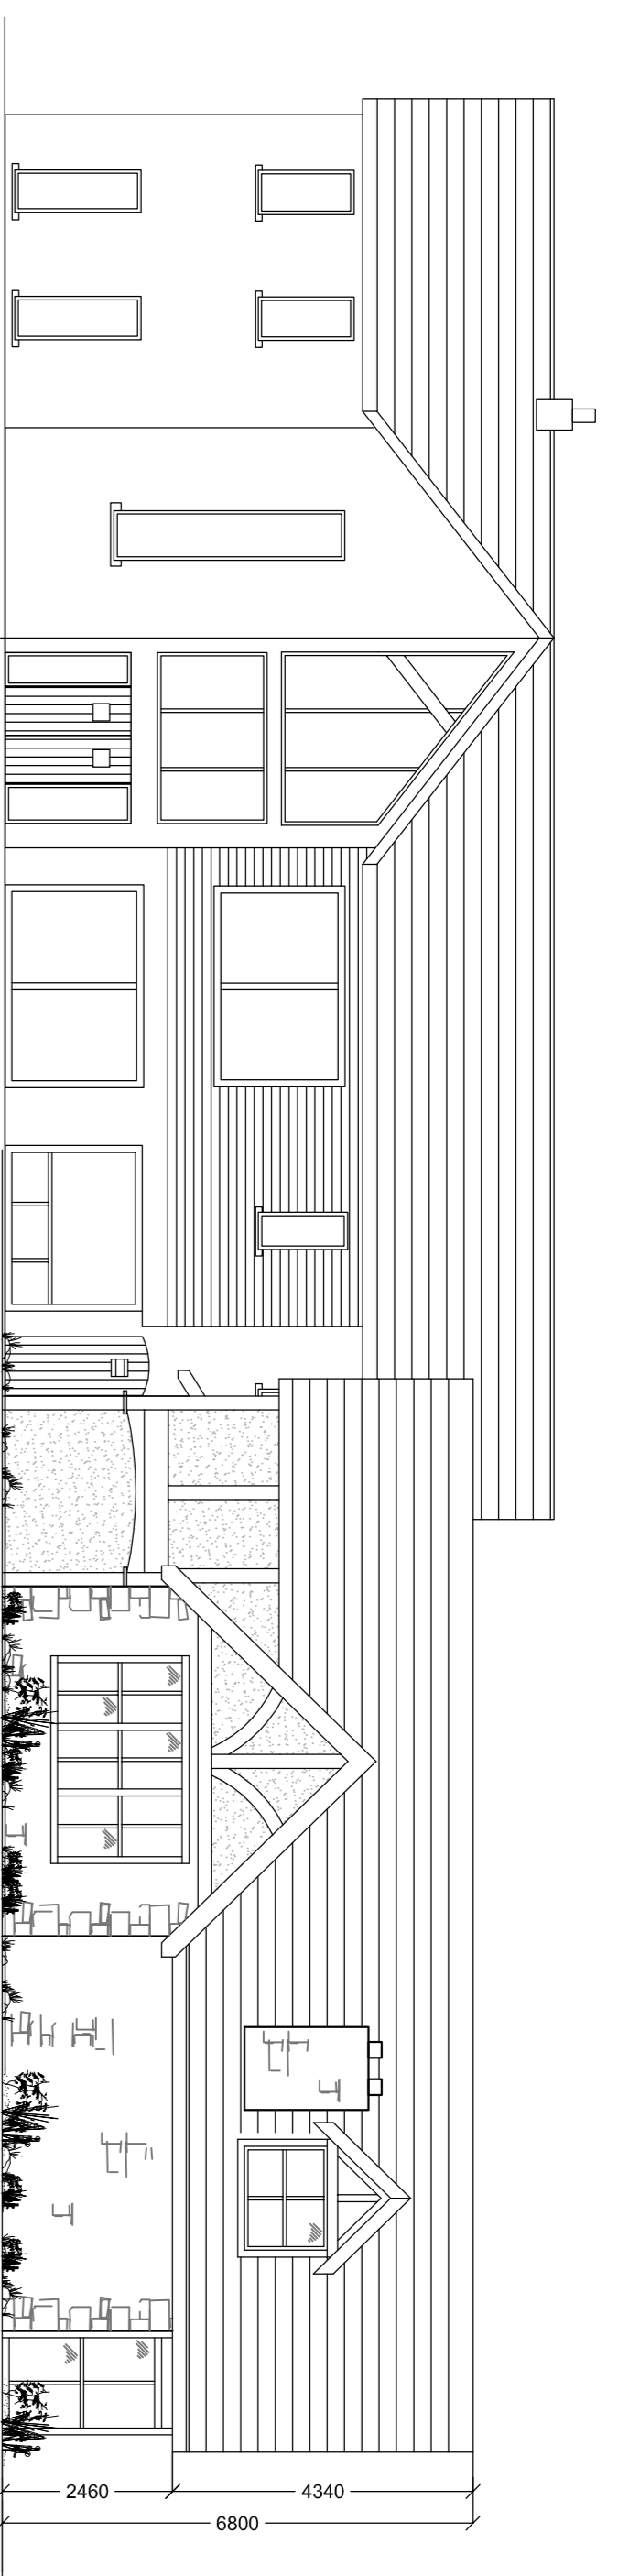

Northern Elevation

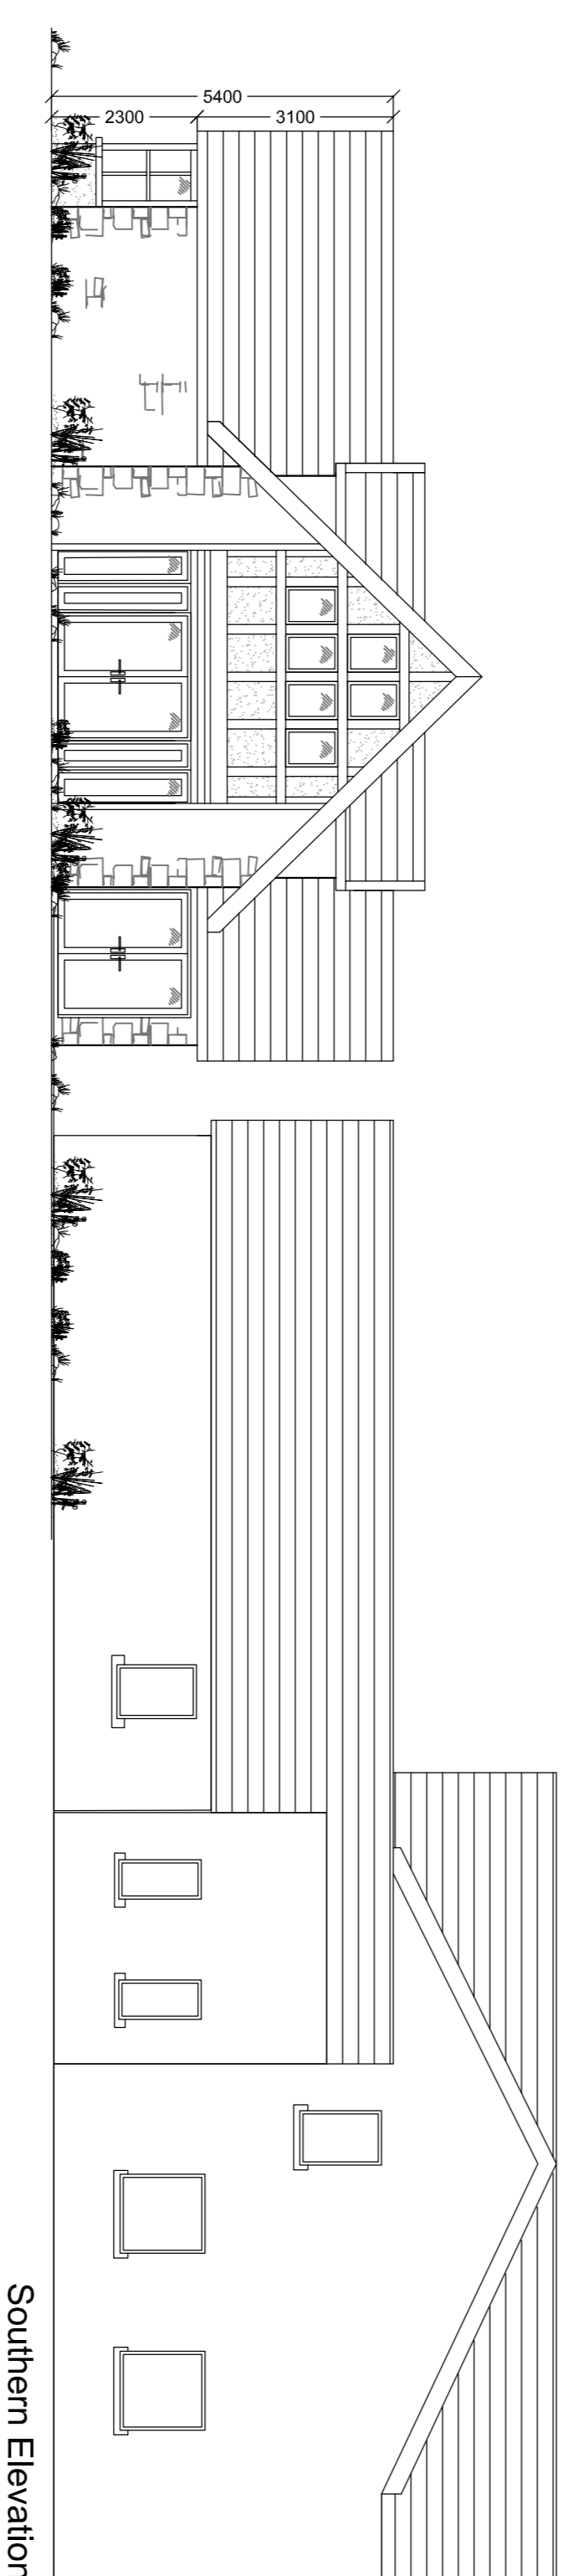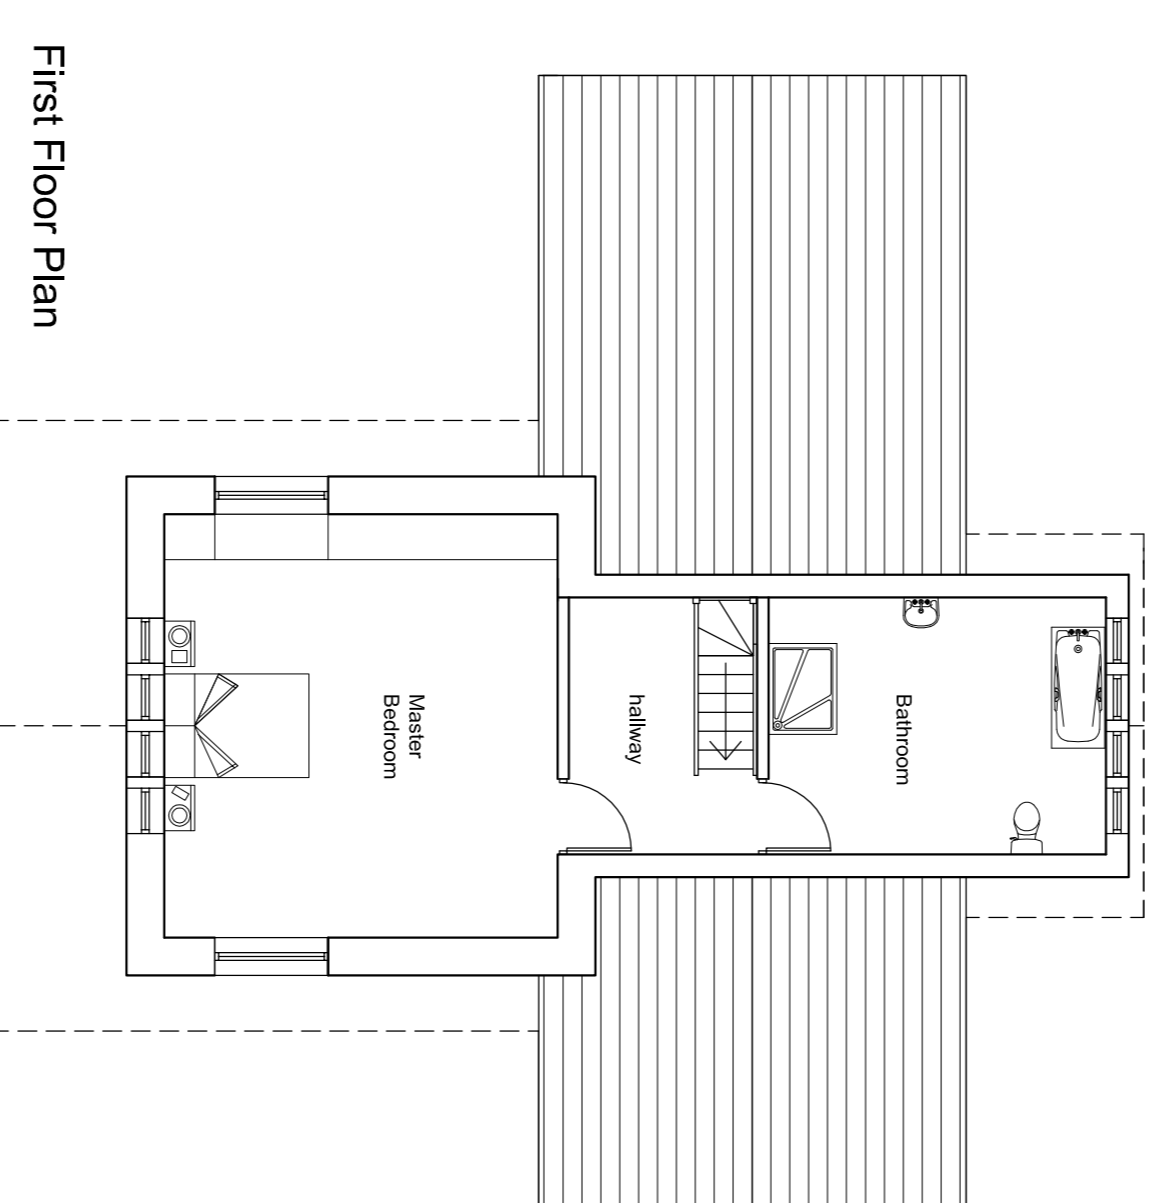

Southern Elevation

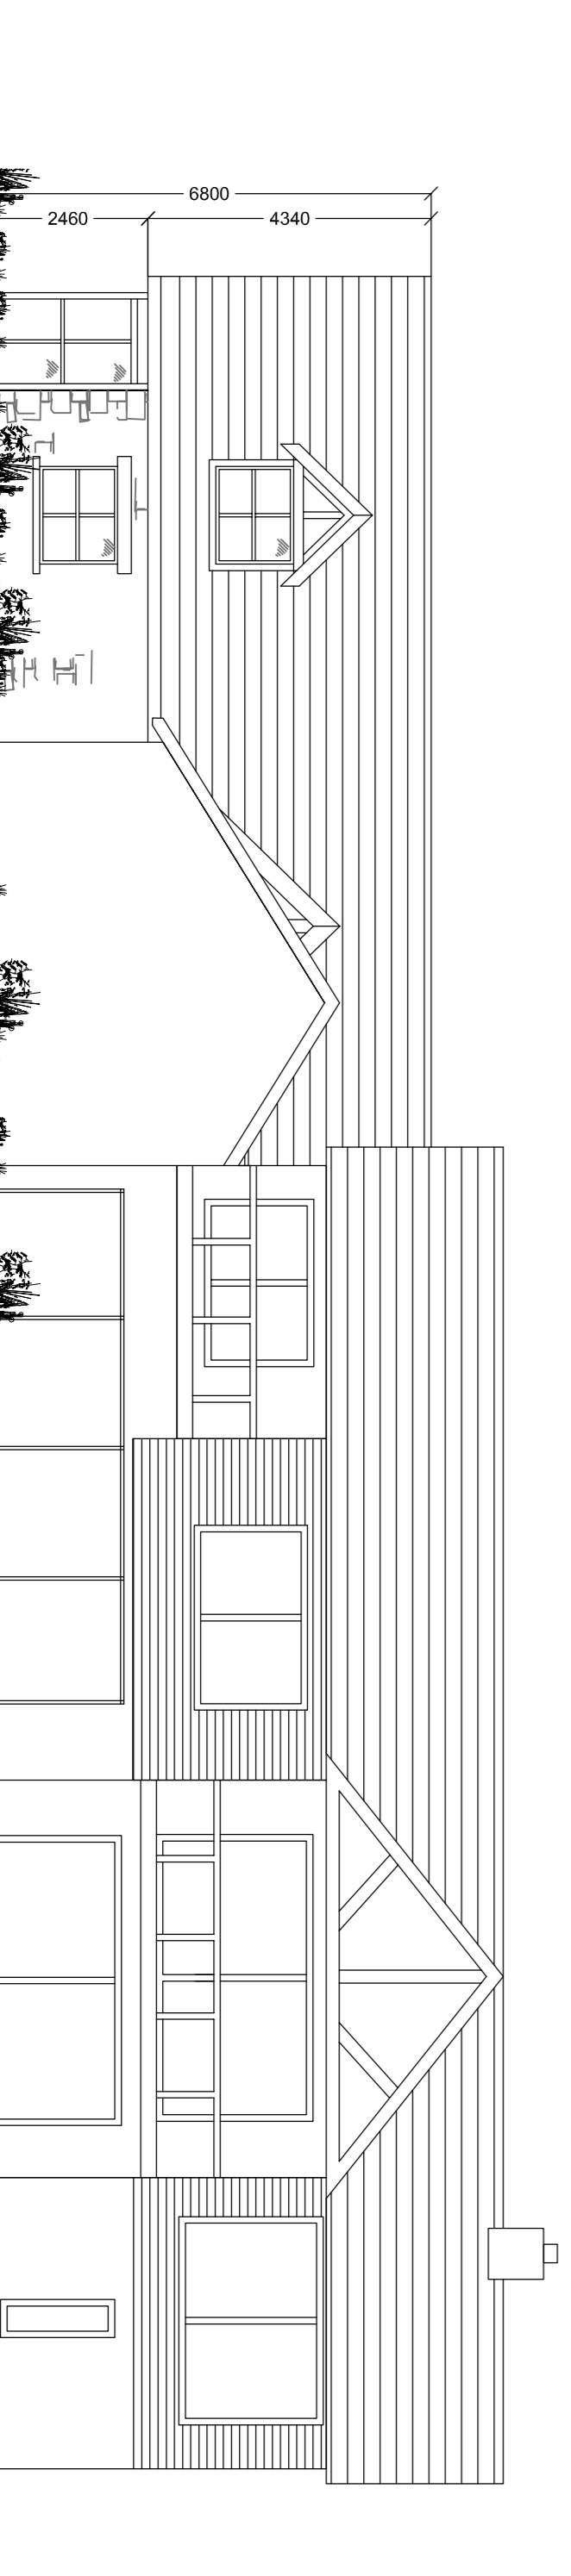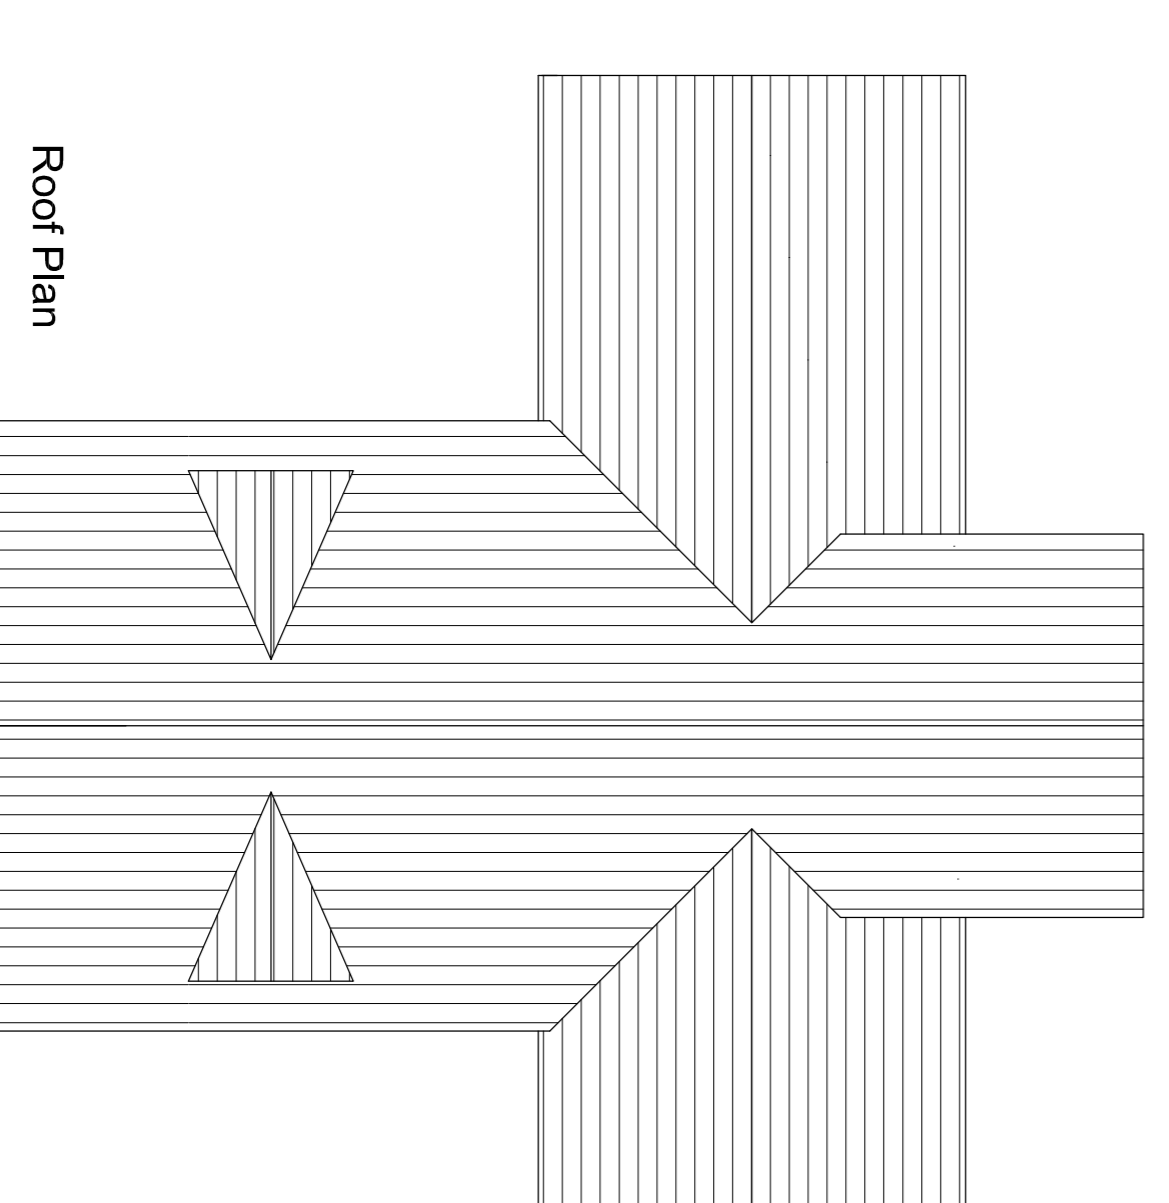

Eastern Elevation

Avalon RTPI
Chartered Town Planning

Town Planning - Architectural Design - Building Regulations - Surveying
Phone: 01282 834834 Fax: 01282 451666
Web: www.avalonp.co.uk Email: planning@avalonp.co.uk
2 Reedley Business Centre, Reedman Road, Burnley, Lancashire, BB10 2JY

PROPOSED PLANS AND ELEVATIONS

Site: Barraclough Cottage
Whalley Road
Pendleton BB7 1PP

Client: mr D. Warbrick

Date: 15.03.17 Scale: 1:100 @ A1

Project No: WARB/01 Dwg 04 Drawn: AK

Amendments: