



Materials -
 Cladding to be trapezoidal insulated panels with a
 min Rw of 25dB in accordance with the Noise
 consultant recommendations

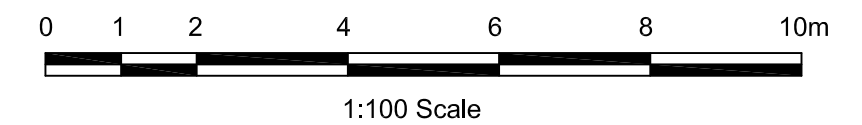

Jones Stroud Insulations Ltd.			
Proposed New Production Building		Scale 1:100 @ A2	
Typical Site Section		Drawn DME	Checked .
<small>www.psadesign.co.uk mail@psadesign.co.uk</small>  PSA <small>DESIGN</small> engineering your environment <small>CIVIL, STRUCTURAL, GEOTECHNICAL, TRANSPORT</small>		<small>PSA Design The Old Bank House 6 Berry Lane, Longridge Preston, PR3 3JA Tel. 01772 786066 Fax. 01772 786265</small>	
		Drwg No. A2477/PL04	Date Sept 2017
Rev.			