


	Proposed tree
	Proposed hedge
	Existing tree
	Existing hedge
	Featherboard fence
	Lawn
	Shrub border
	Existing driveway
	Proposed gravel driveway
	Proposed sandstone patio
	Stone walls
	Buildings

Garstang Garden Design
 lara@garstanggardendesign.com
 01995 601467 / 07786 357406

Elmridge Farm
 Landscape Plan
 1:250


Version 1
 26/2/2017

No dimension to be scaled from this drawing.

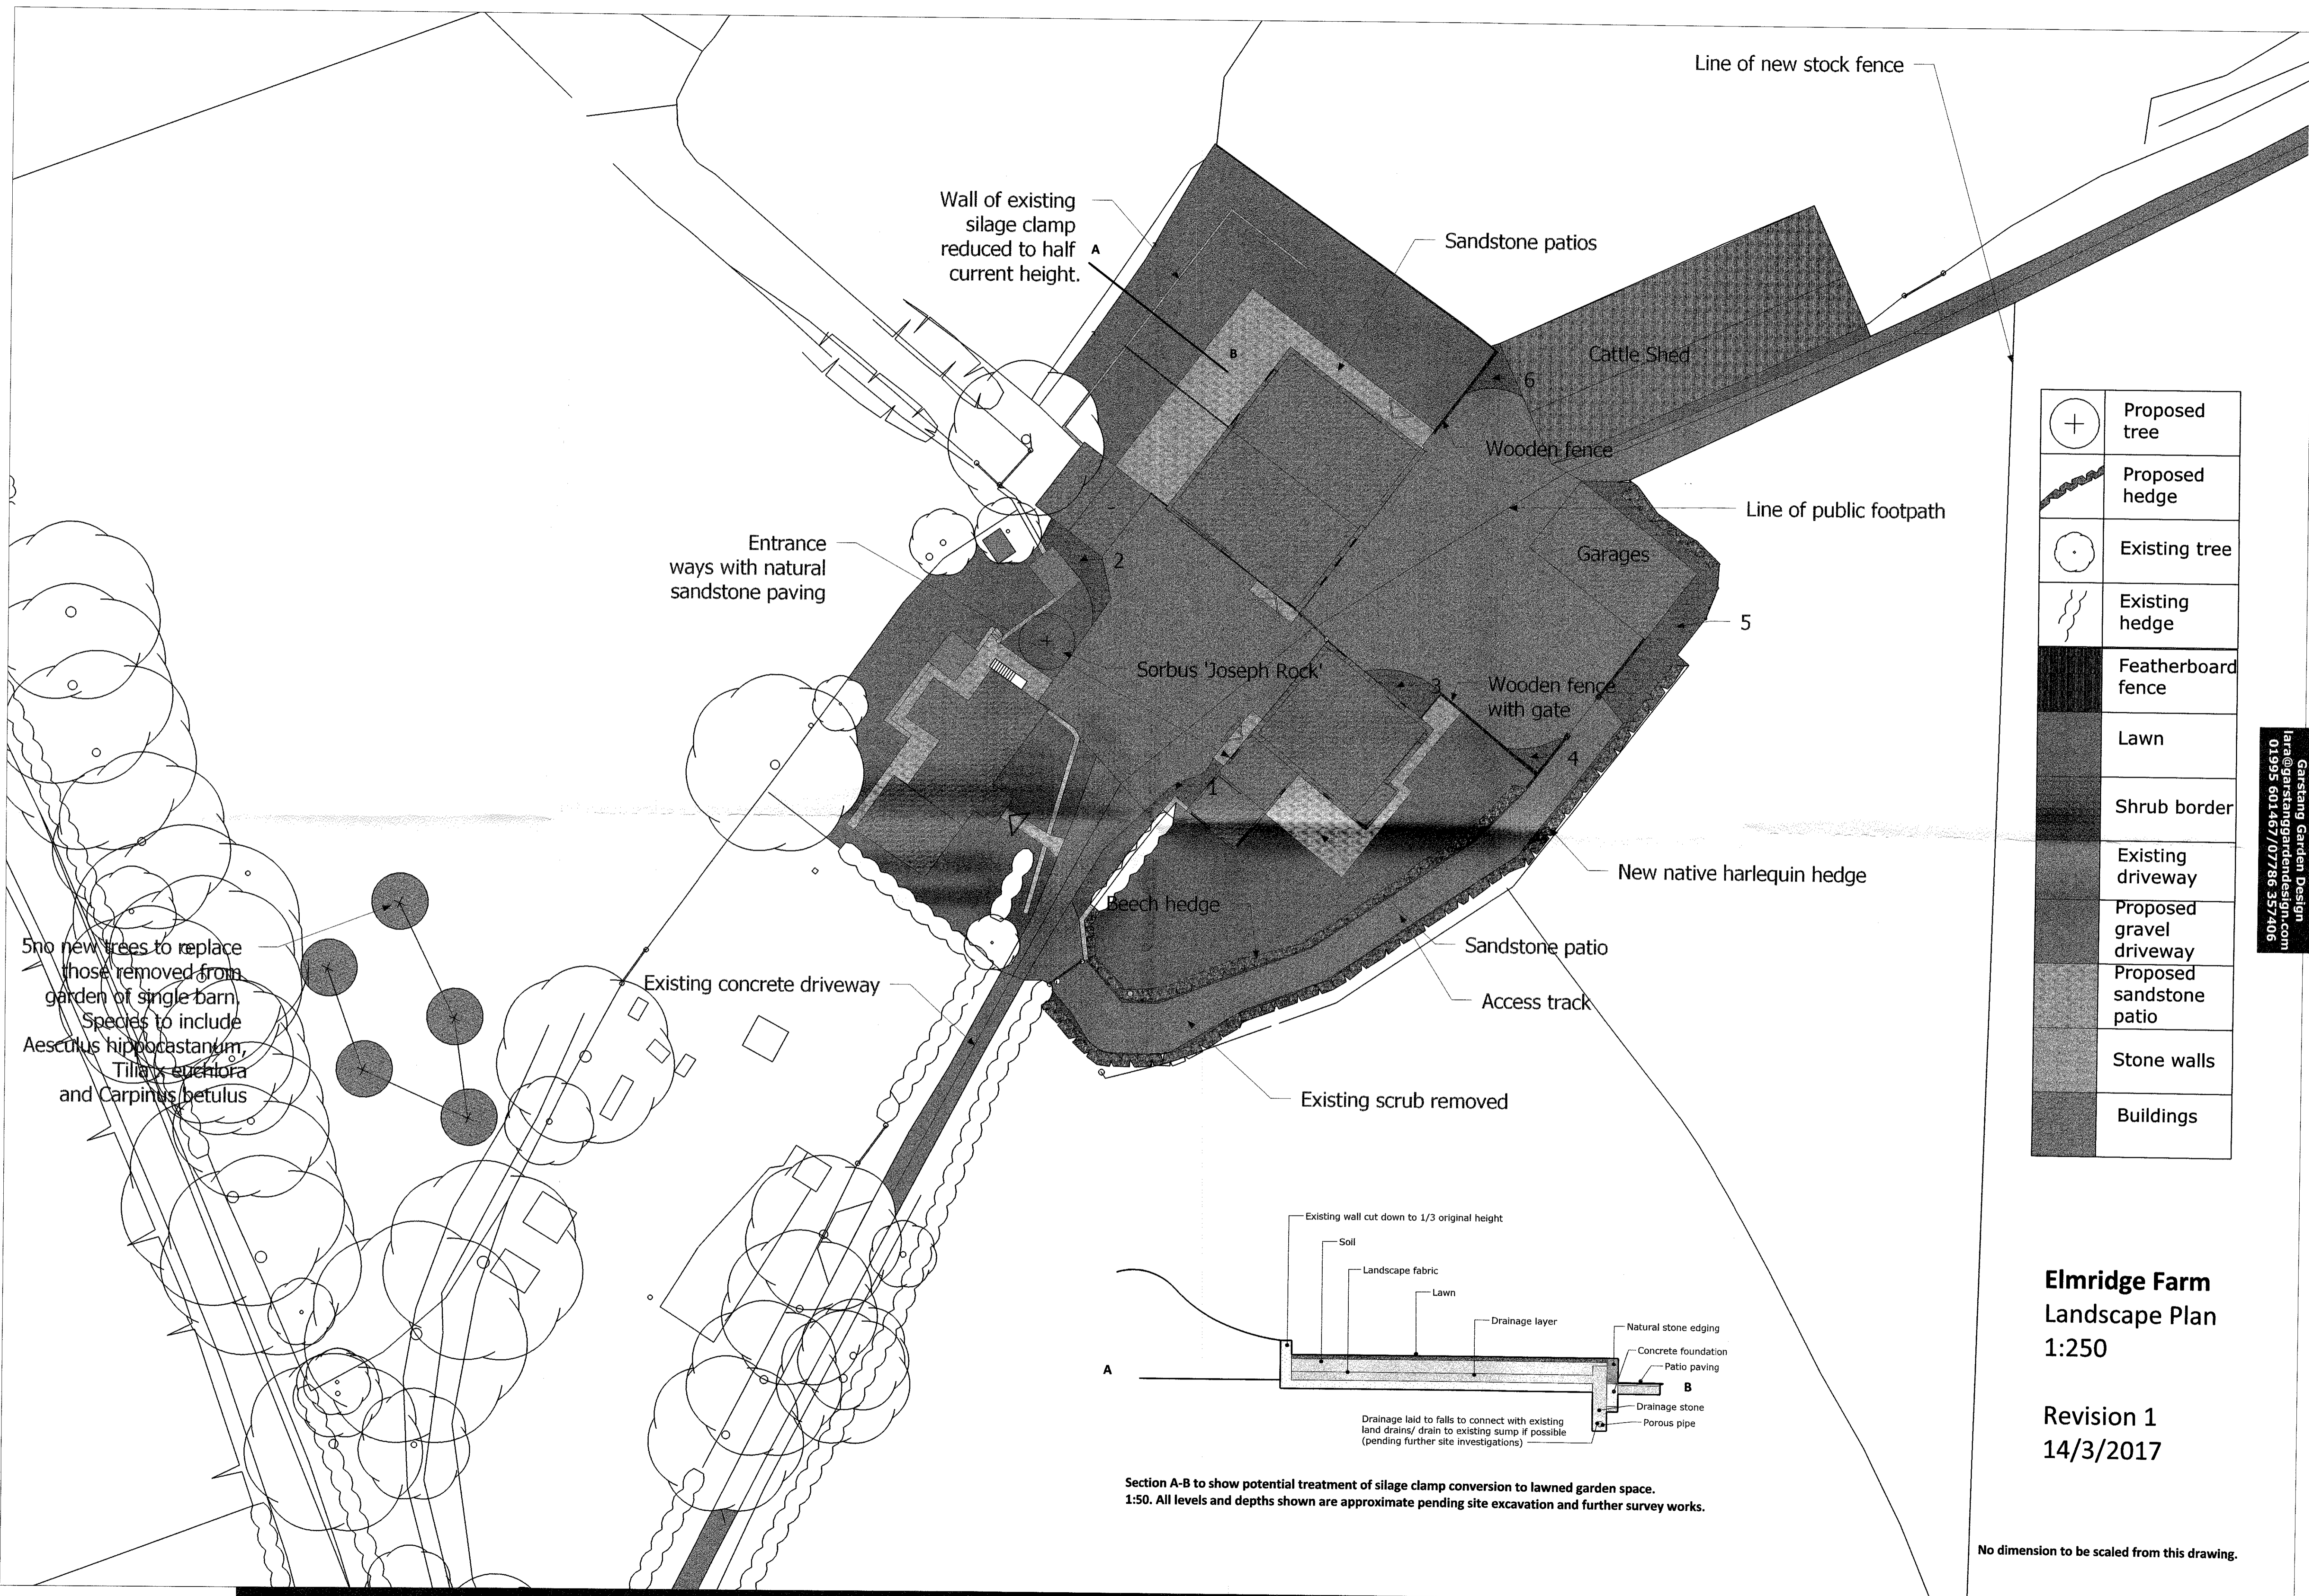

5 no new trees to replace those removed from garden of single barn.
 Species to include Aesculus hippocastanum, Tilia euchlora and Carpinus betulus

	Proposed tree
	Proposed hedge
	Existing tree
	Existing hedge
	Featherboard fence
	Lawn
	Shrub border
	Existing driveway
	Proposed gravel driveway
	Proposed sandstone patio
	Stone walls
	Buildings

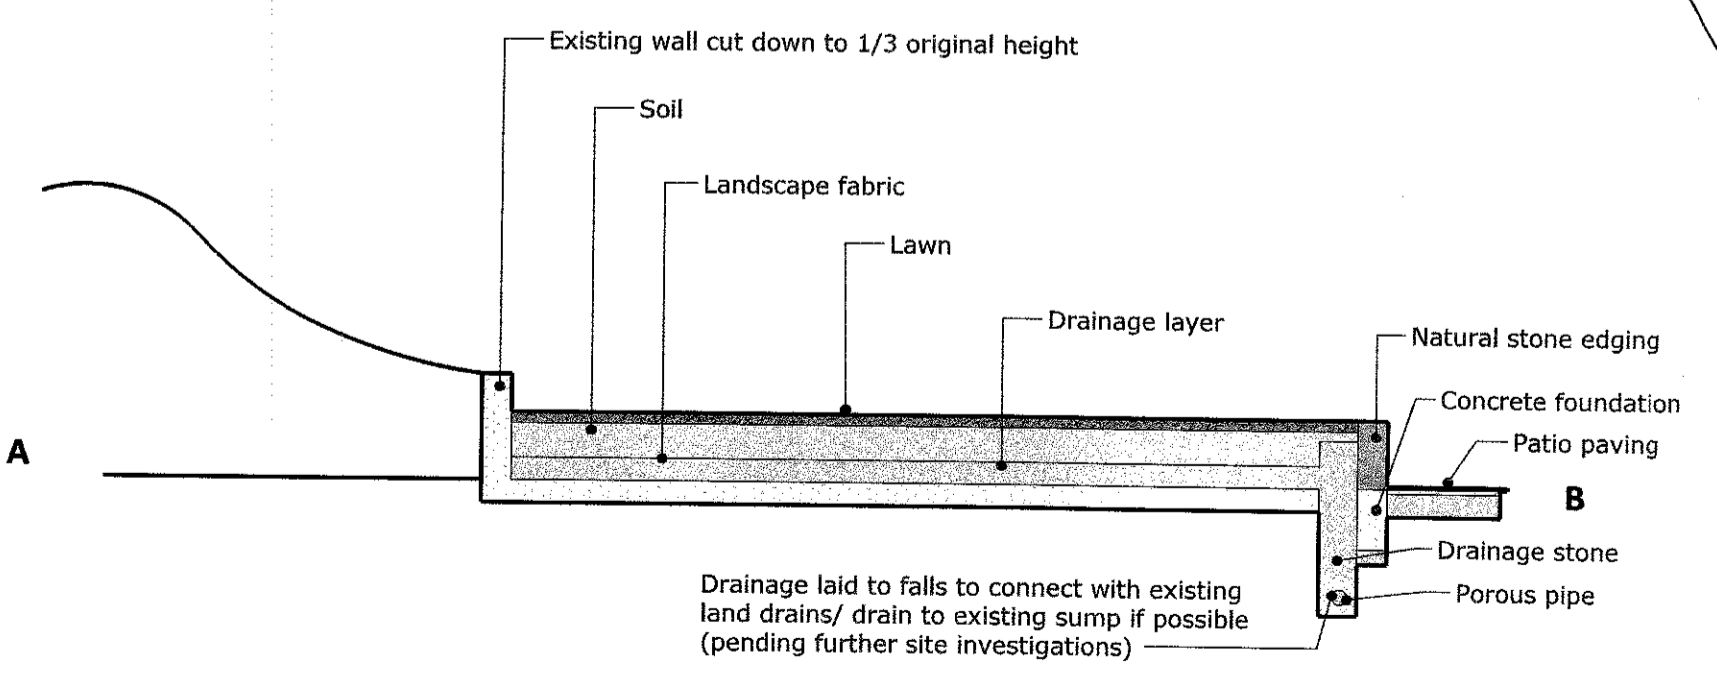





Section A-B to show potential treatment of silage clamp conversion to lawned garden space.
 1:50. All levels and depths shown are approximate pending site excavation and further survey works.

**Elmrige Farm
 Landscape Plan
 1:250**

**Revision 1
 14/3/2017**

No dimension to be scaled from this drawing.

Garstang Garden Design
 lara@garstanggardendesign.com
 01995 601467/07786 357406

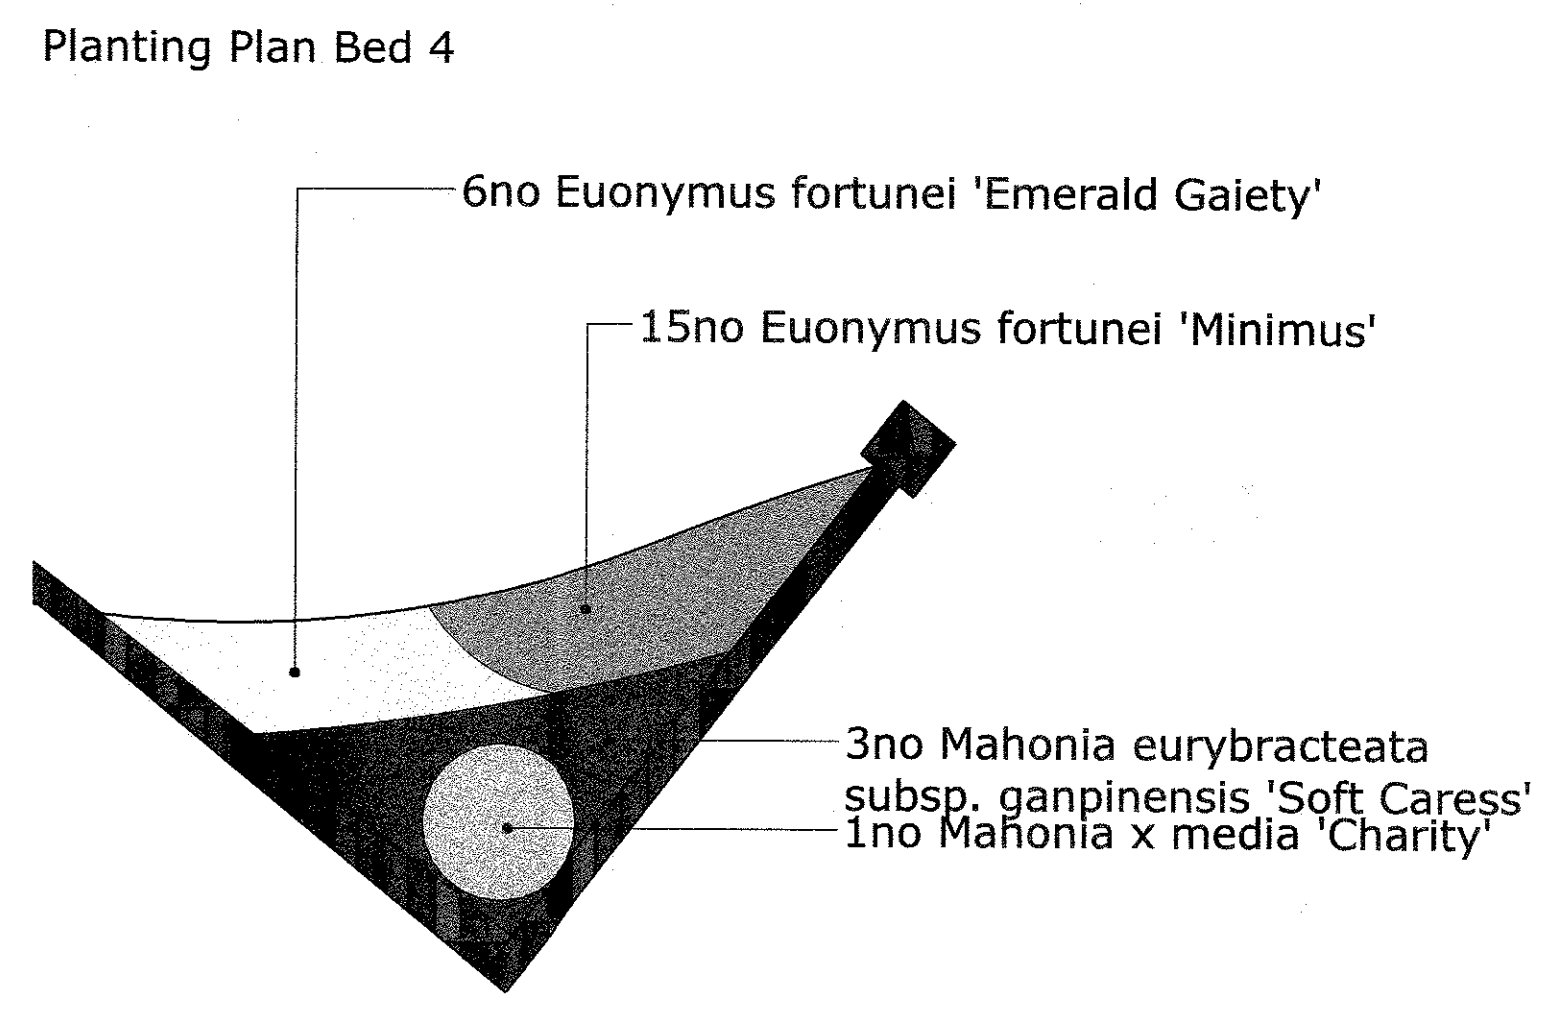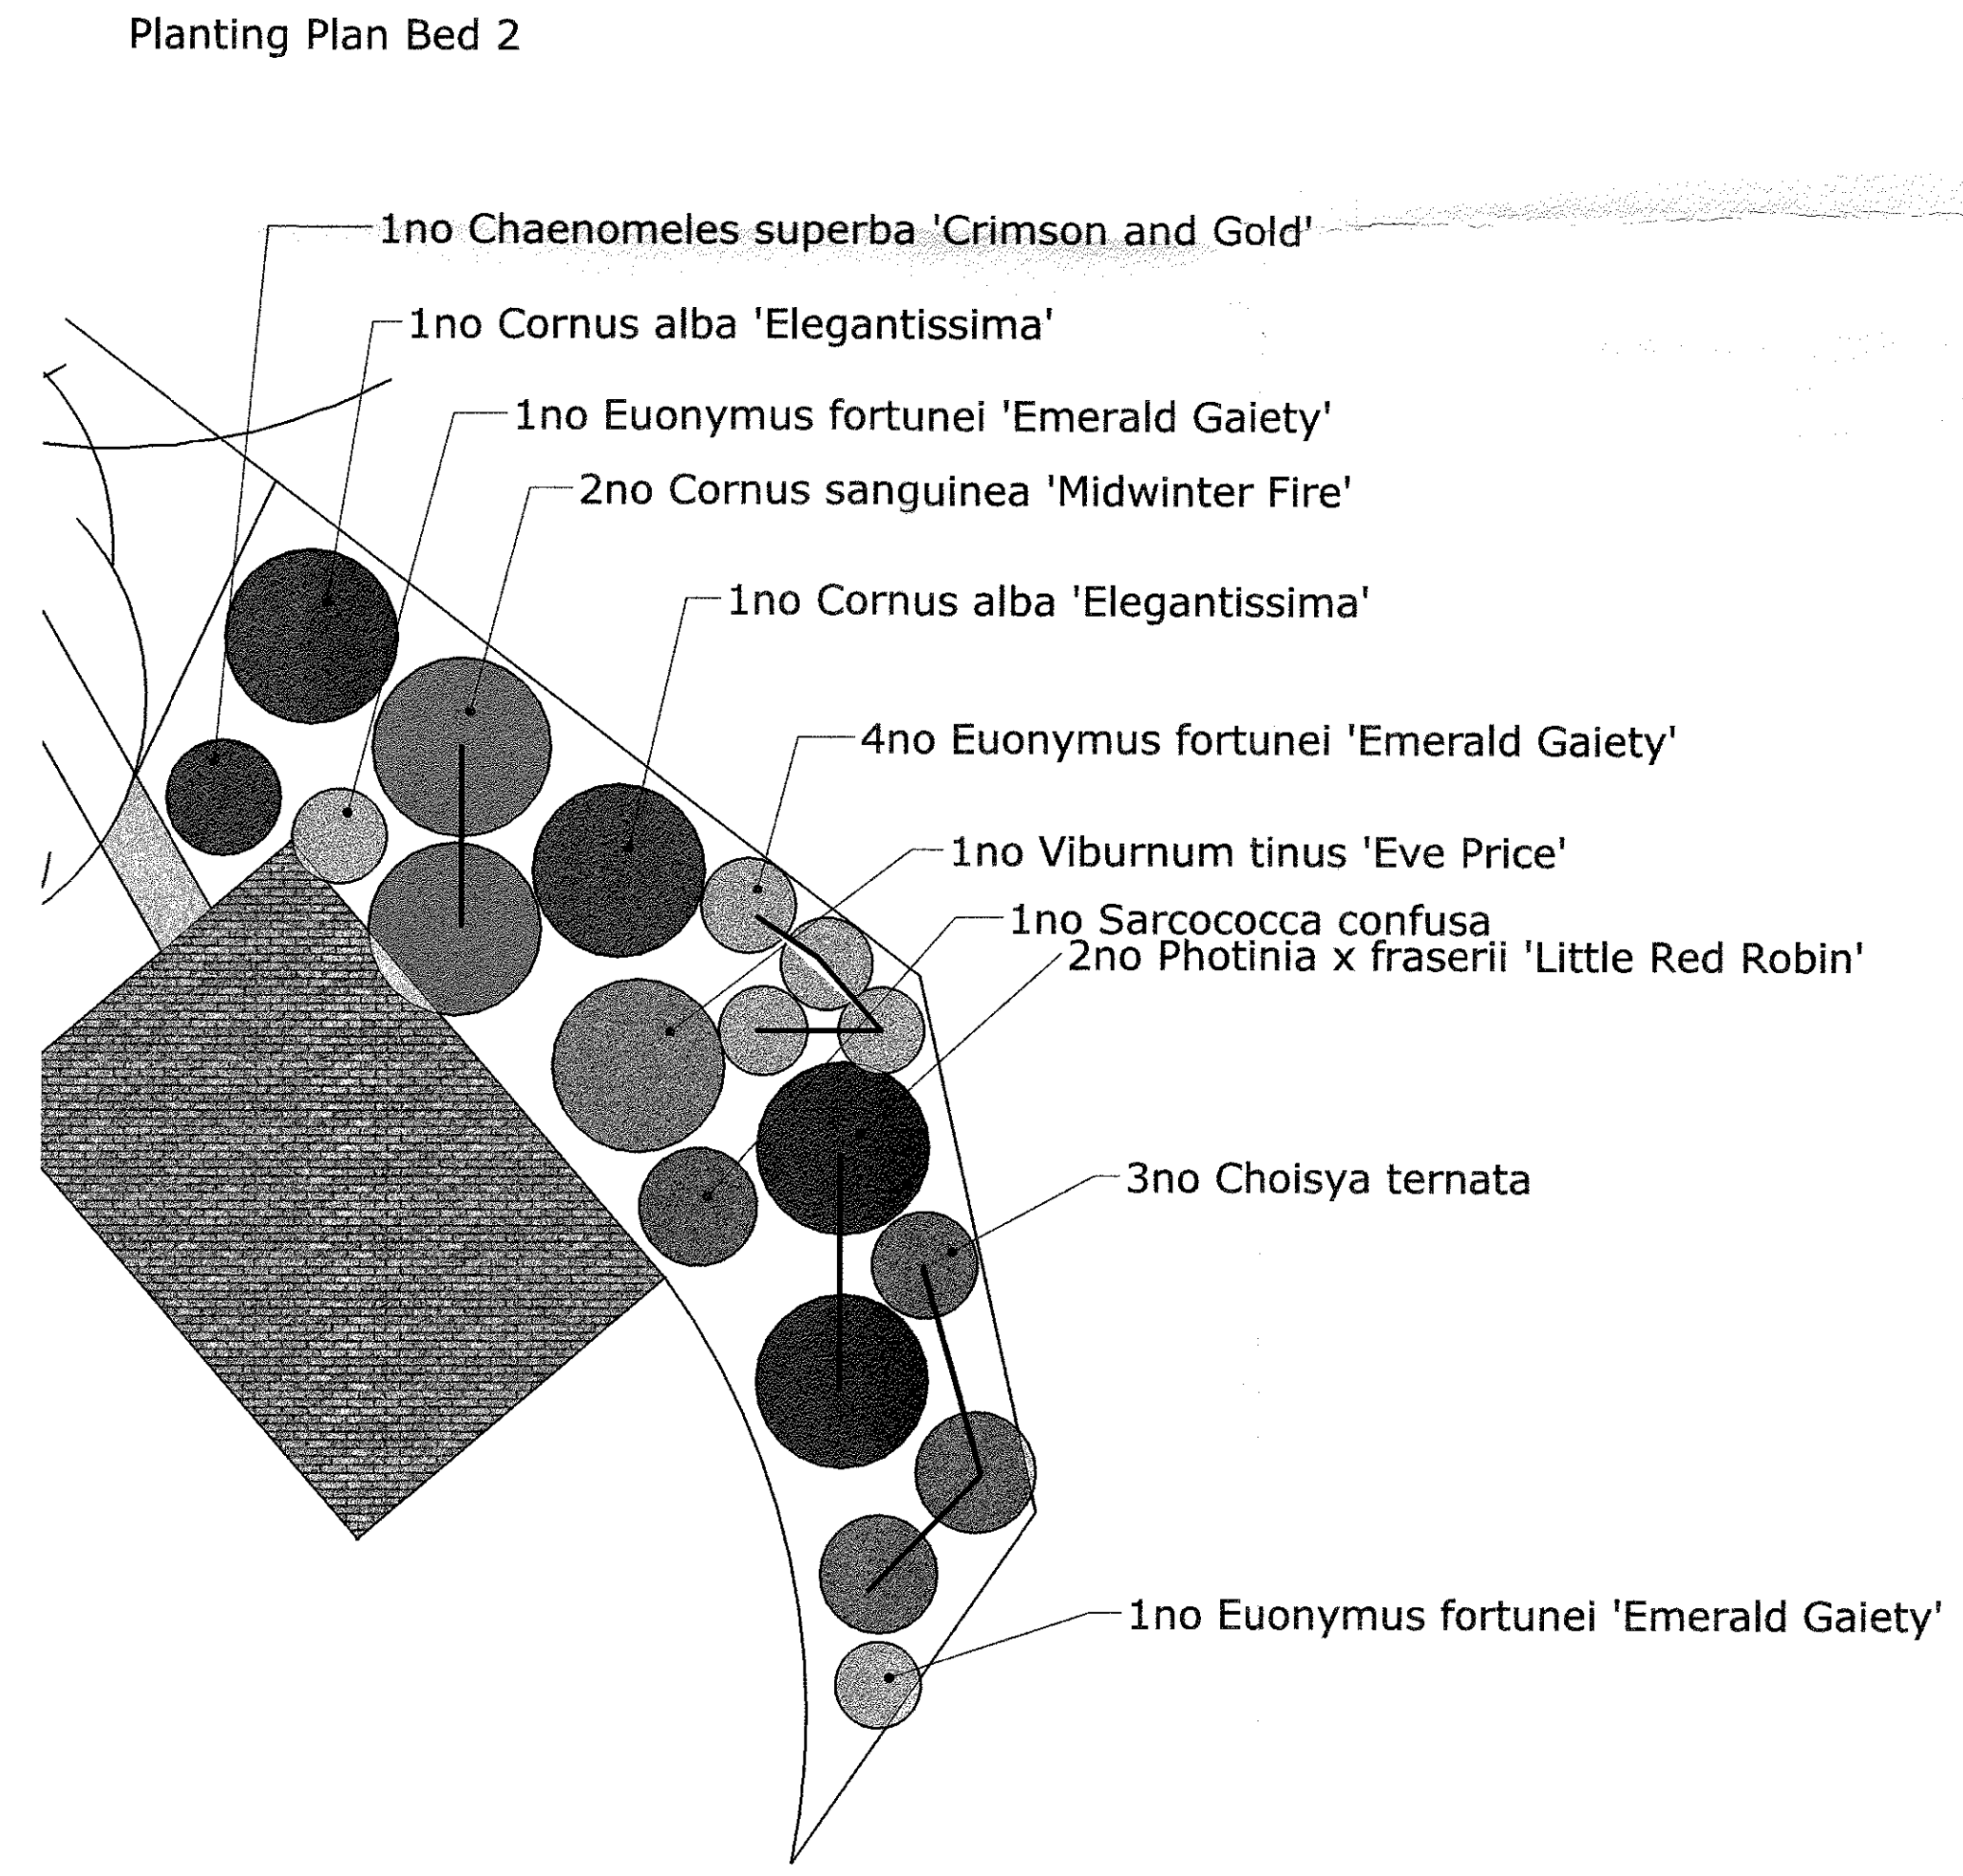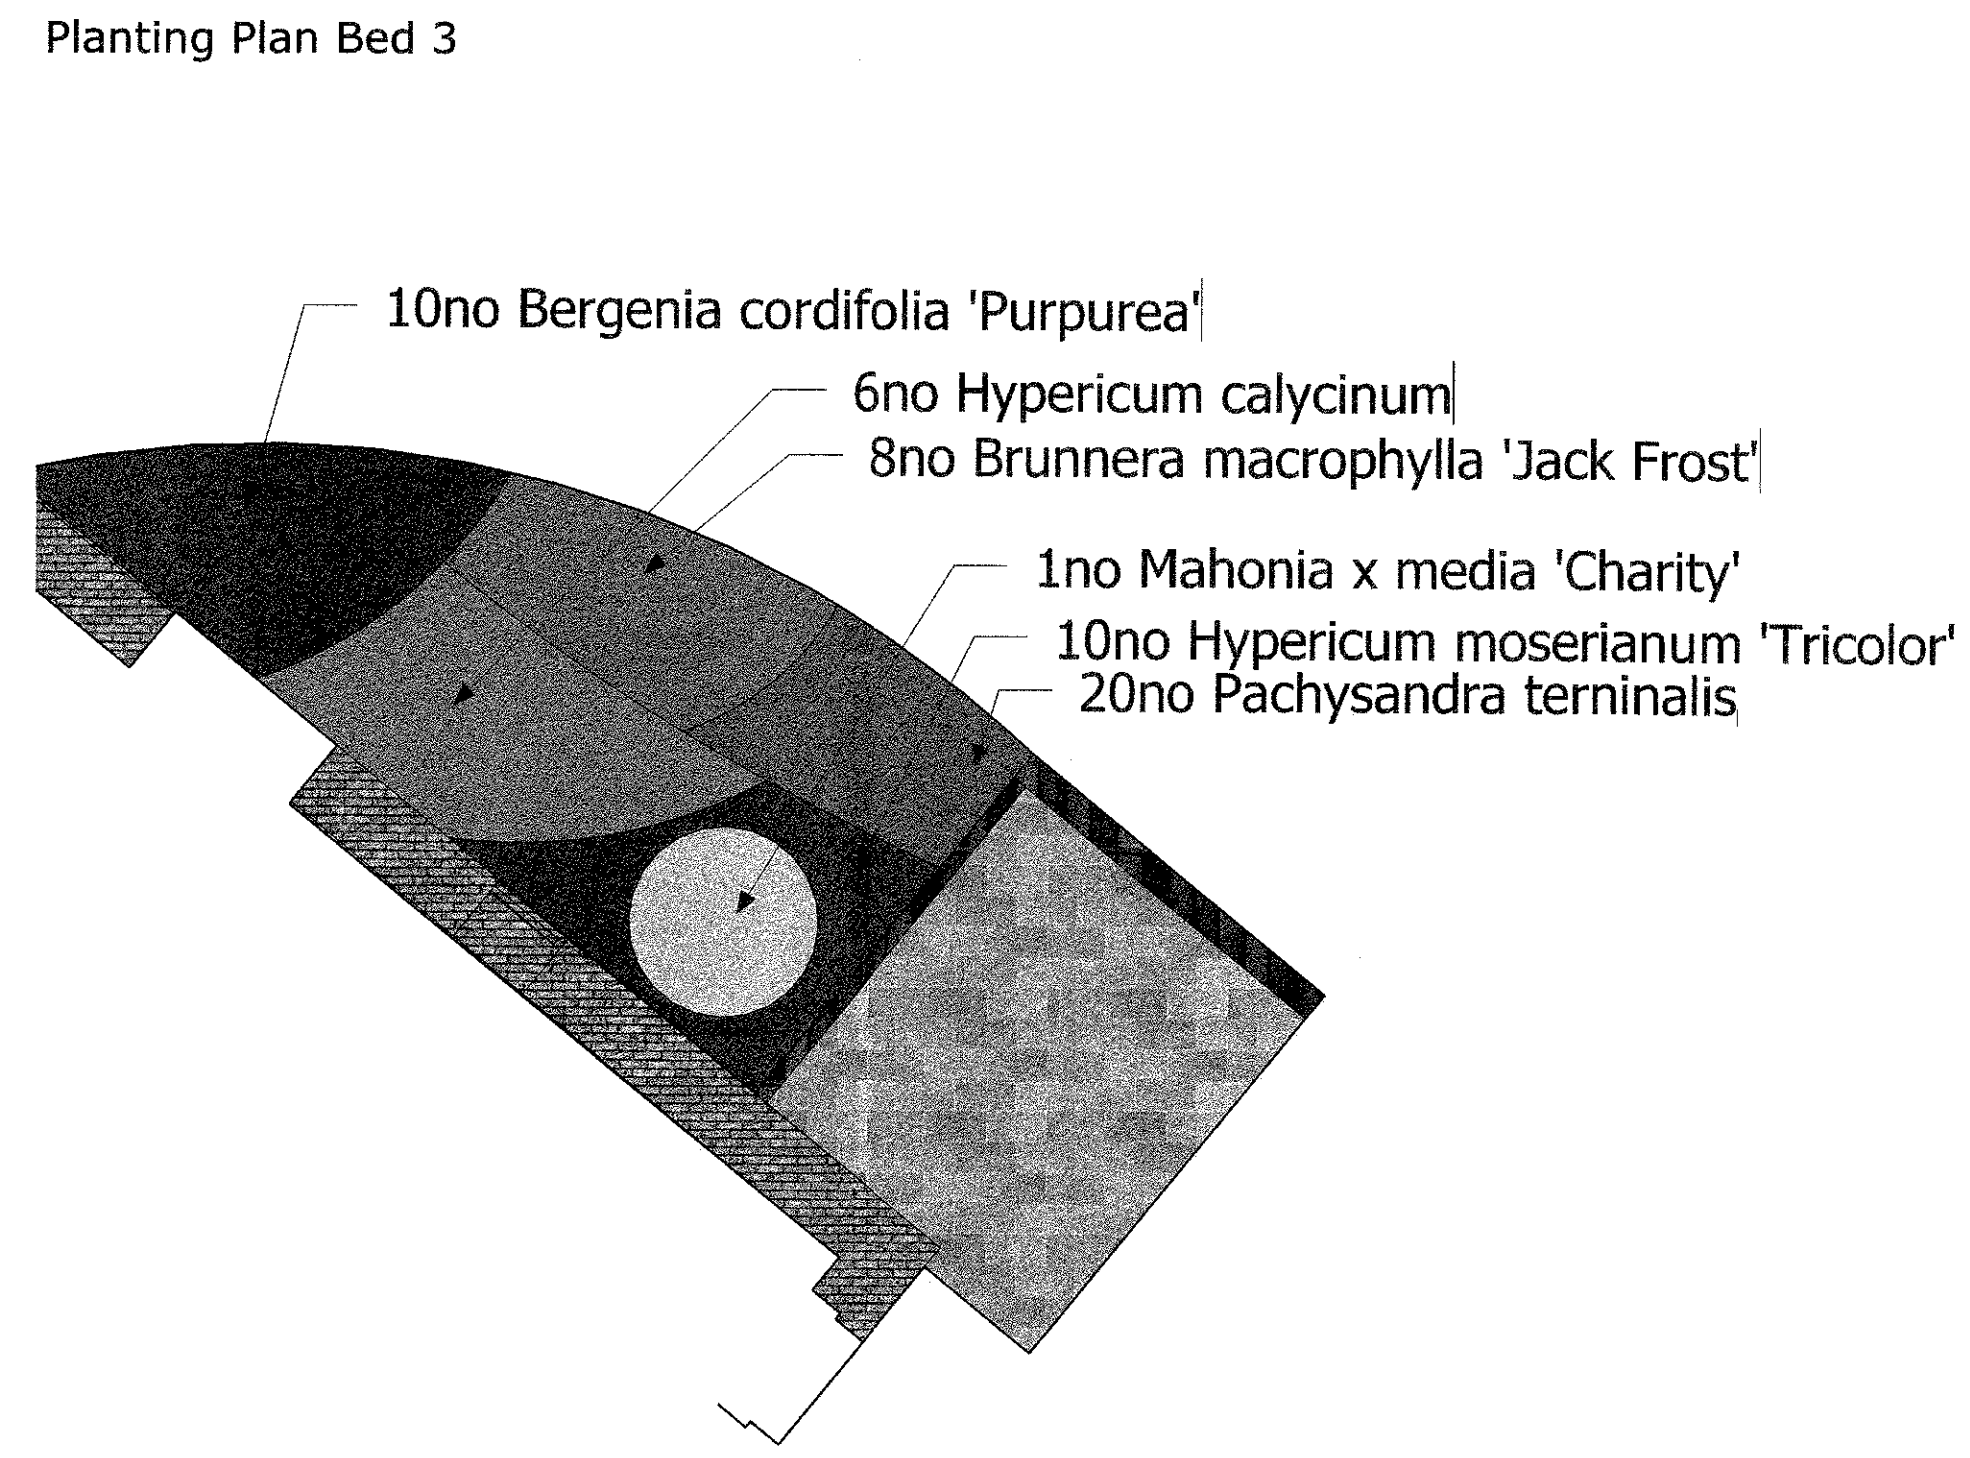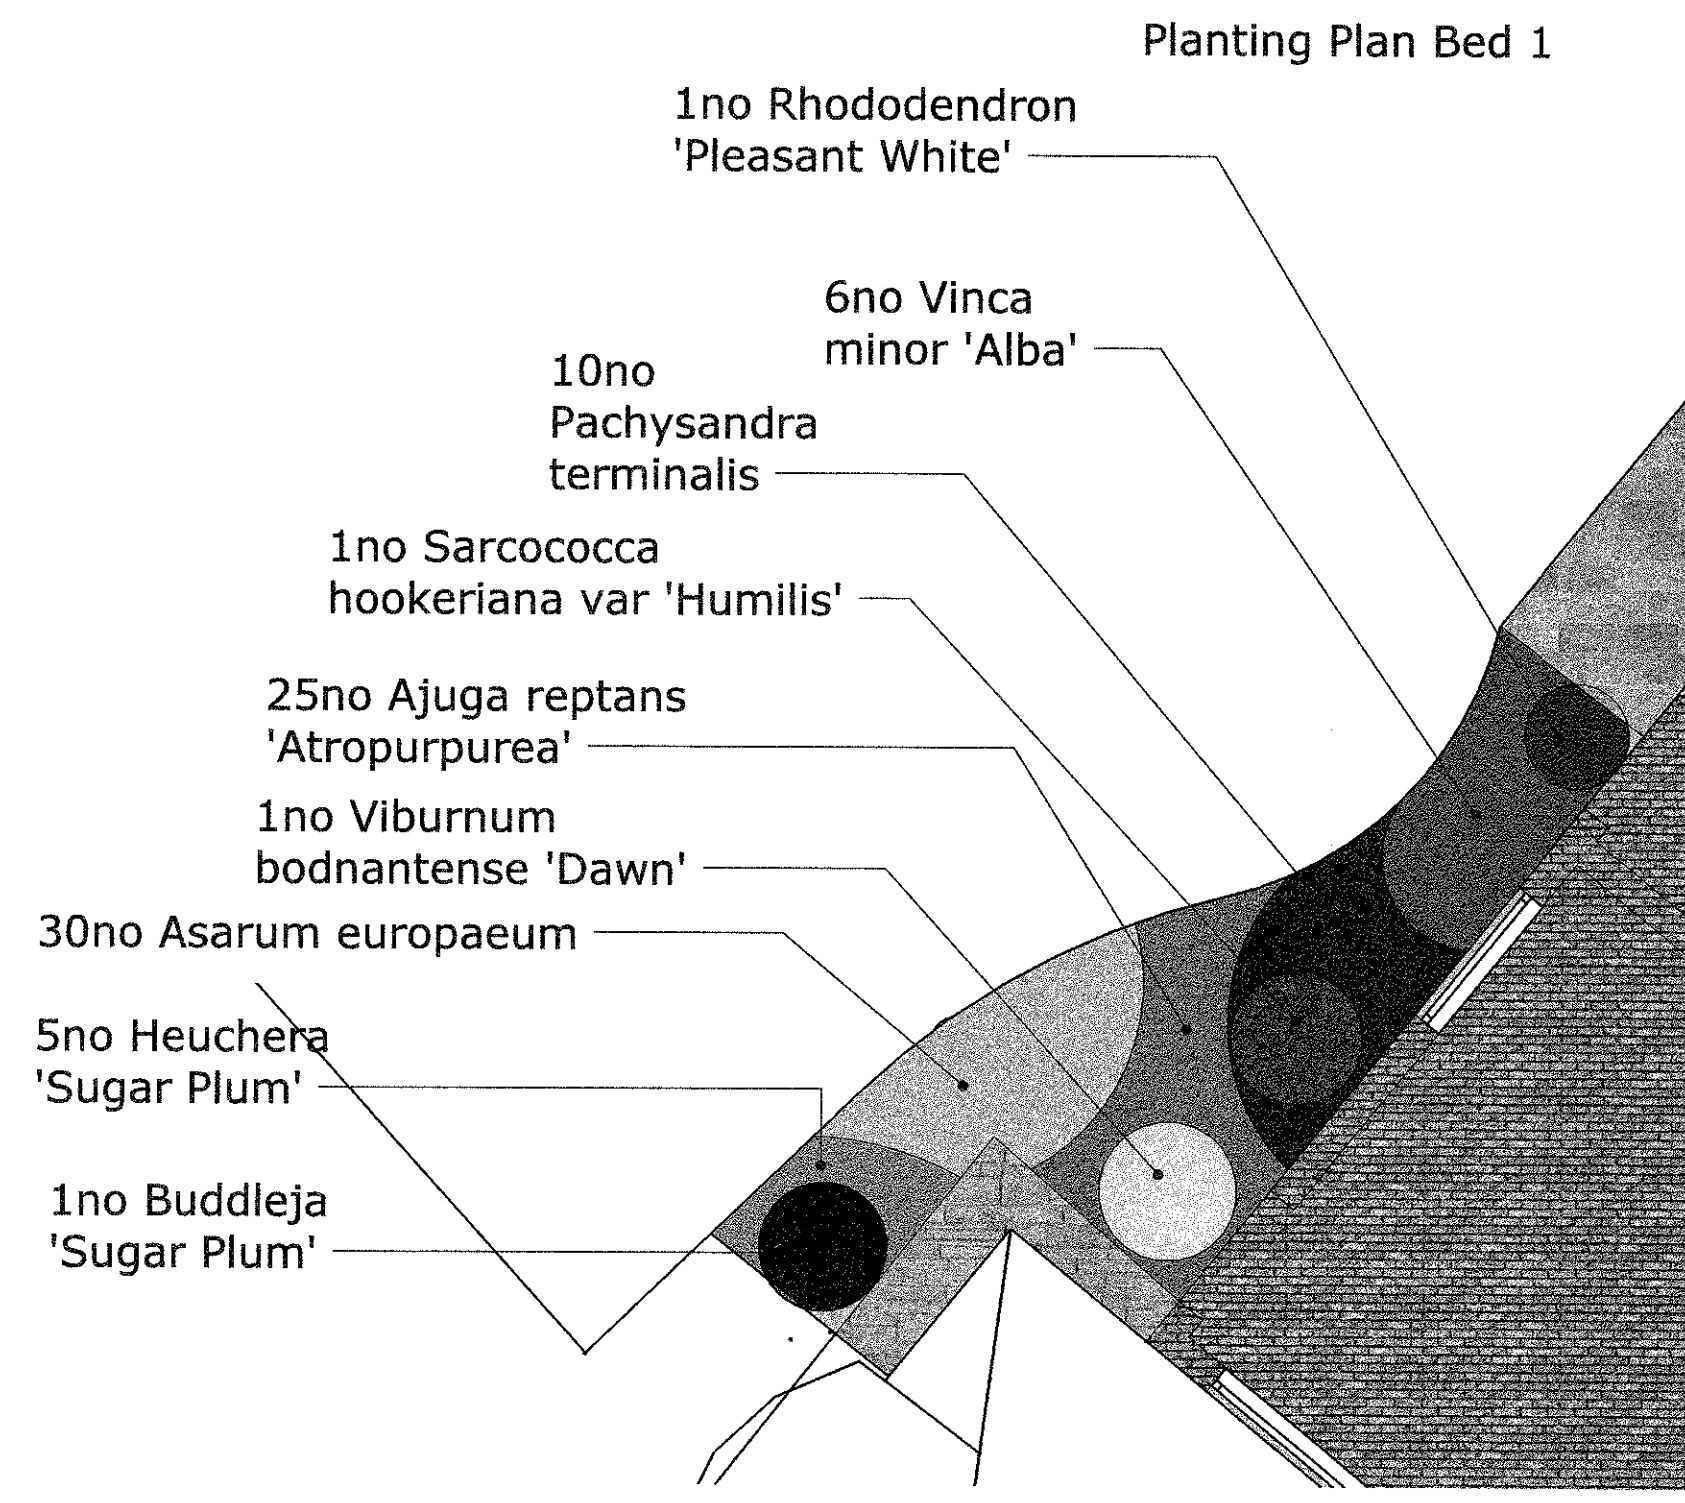

Plant Schedule
 Elmridge Farm,
 Elmridge Lane,
 Chipping
 PR3 2NY

Planting area 1

Scientific Name	Height	Pot size/Type	Quantity
Rhododendron 'Pleasant White'	30-40cms	3l minimum	1no
Vinca minor 'Alba'	10-20cms	9cm/1l	6no
Pachysandra terminalis	10-20cms	9cm/1l	10no
Asarum europaeum	10-20cms	9cm/1l	30no
Sarcococca hookeriana var. 'Humilis'	40-50cms	3l	1no
Ajuga reptans 'Atropurpurea'	10-20cms	9cm/1l	25no
Viburnum bodnantense 'Dawn'	1m-1.50m	3l/5l	1no
Heuchera 'Sugar Plum'	20-30cms	3l	5no

Planting area 2

Scientific Name	Height	Pot size/Type	Quantity
Chaenomeles superba 'Crimson and Gold'	80/100cms	5l	1no
Cornus alba 'Elegantissima'	120/150cms	5l	2no
Euonymus fortunei 'Emerald Gaiety'	30/40cms	3l	6no
Cornus sanguinea 'Midwinter Fire'	120/150cms	5l	2no
Viburnum tinus 'Eve Price'	50/80cms	5l	1no
Sarcococca confusa	50/80cms	3l	1no
Photinia x fraserii 'Little Red Robin'	30/50cms	3l	2no
Choisya ternata	30/50cms	3l	3no

Planting area 3

Scientific Name	Height	Pot size/Type	Quantity
Bergenia cordifolia 'Purpurea'	20/30cms	3l	10no
Hypericum calycinum	30/40cms	3l	6no
Brunnera macrophylla 'Jack Frost'	15/20cms	3l	8no
Mahonia x media 'Charity'	50/80cms	5l	1no
Hypericum moserianum 'Tricolor'	30/40cms	3l	10no
Pachysandra terminalis	10/20cms	9cm/1l	20no

Planting area 4

Scientific Name	Height	Pot size/Type	Quantity
Euonymus fortunei 'Emerald Gaiety'	30/40cms	3l	6no
Euonymus fortunei 'Minimus'	10cm	9cm	15
Mahonia eurybracteata subsp. ganpinensis 'Soft Caress'	40/60cm	3l	3
Mahonia x media 'Charity'	50/80cms	5l	1no


Elmridge Farm
 Planting Plans
 Sheet 1
 1:50 (unless
 otherwise specified)

Version 1
 26/2/2017


No dimension to be scaled from this drawing.

Gartang Garden Design
 tara@gartanggardendesign.com
 01995 601467/07786 357406

Planting Plan Bed 5

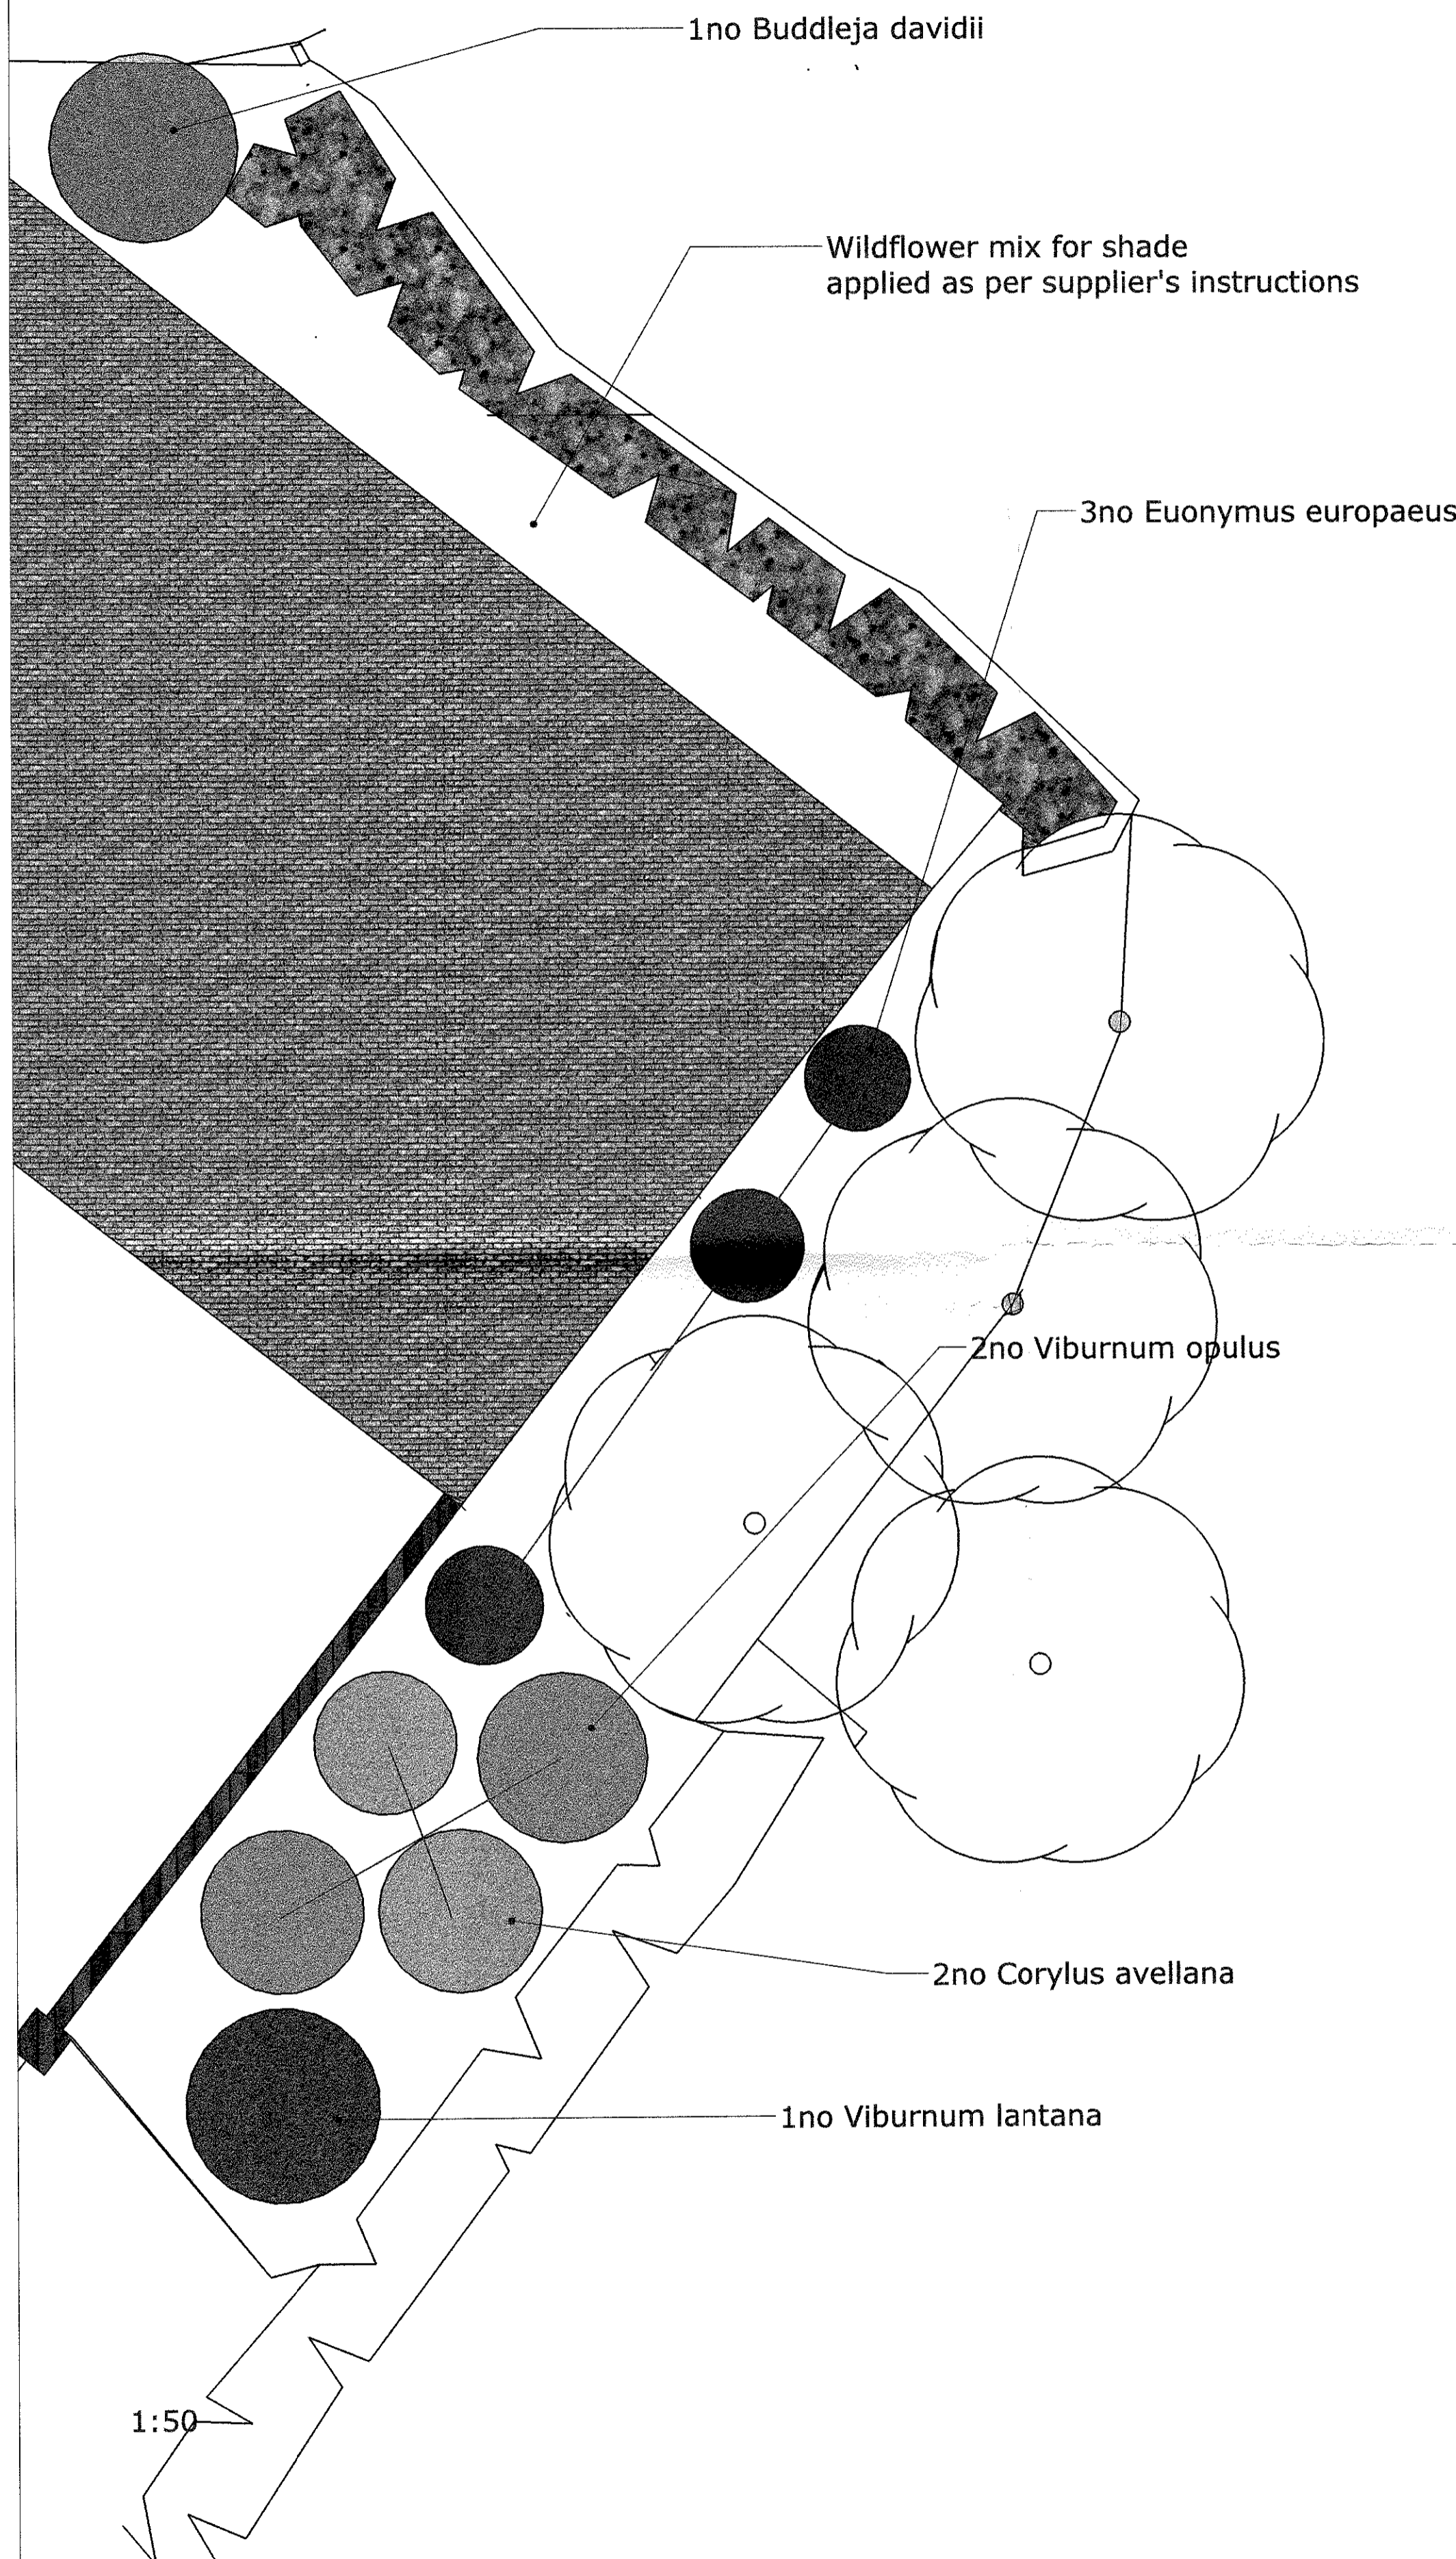


Bed 6

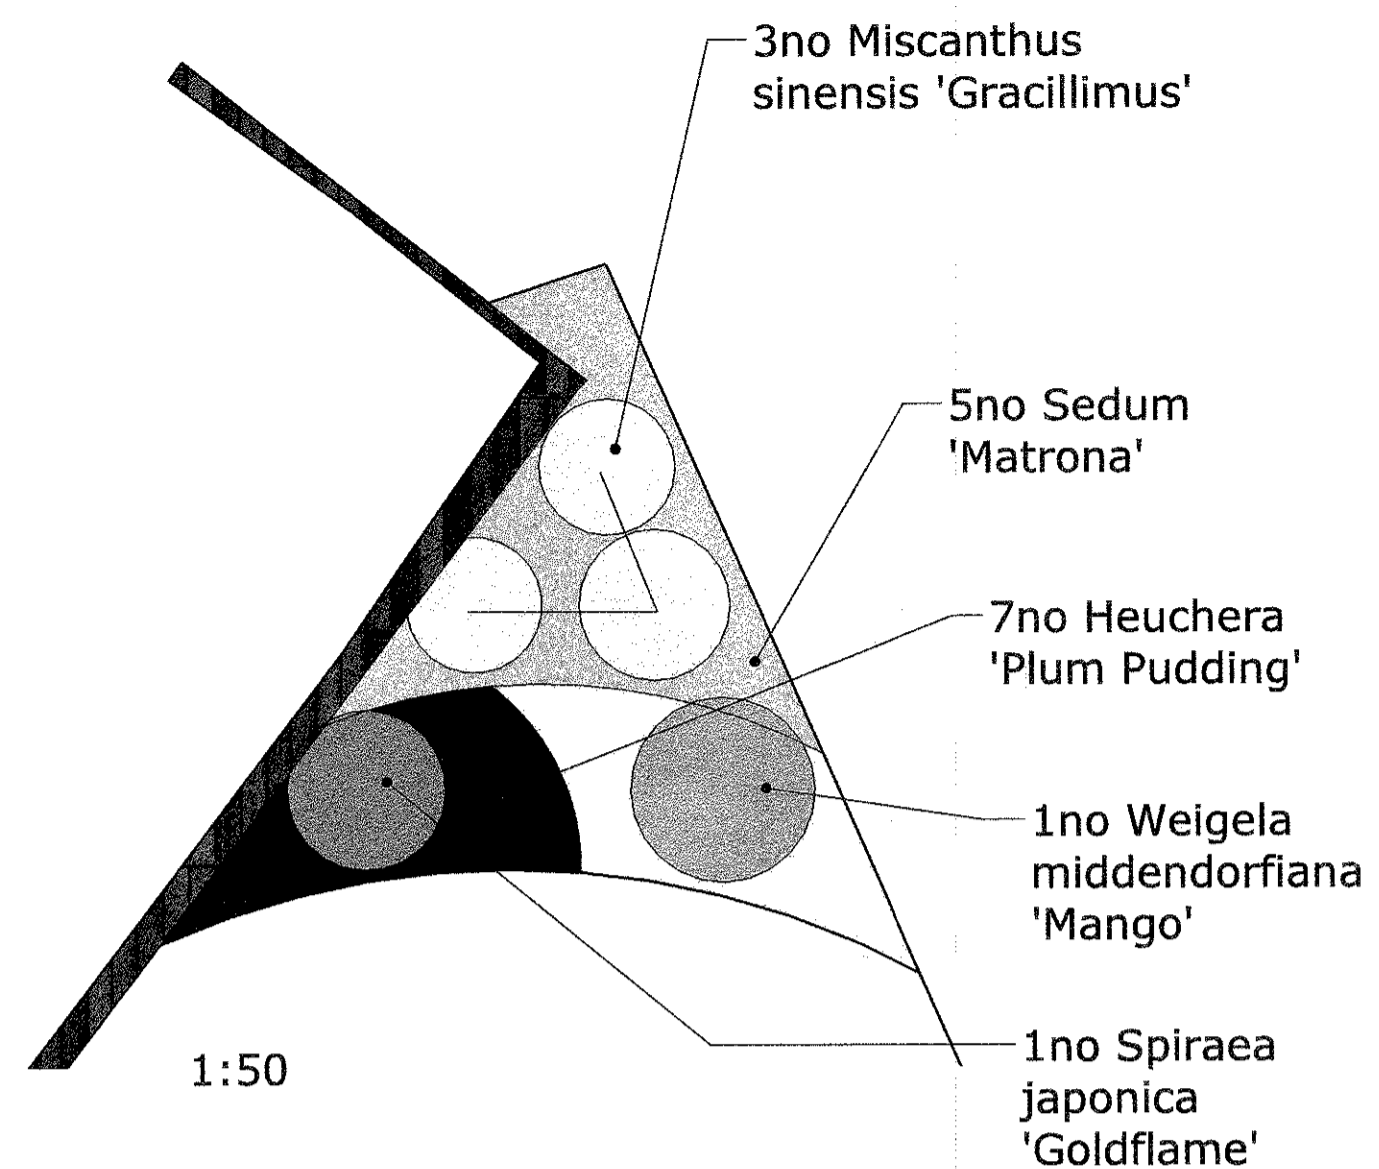


Planting area 6

Scientific Name	Height	Pot size/Type	Quantity
Miscanthus sinensis 'Gracillimus'	80/120cms	5l	3no
Sedum 'Matrona'	30/50cms	3l	5no
Heuchera 'Plum Pudding'	20/30cms	3l	7no
Weigela middendoriana 'Mango'	30/50cms	3l	1no
Spiraea japonica 'Goldflame'	30/50cms	3l	1no

Tree planting specification drawing

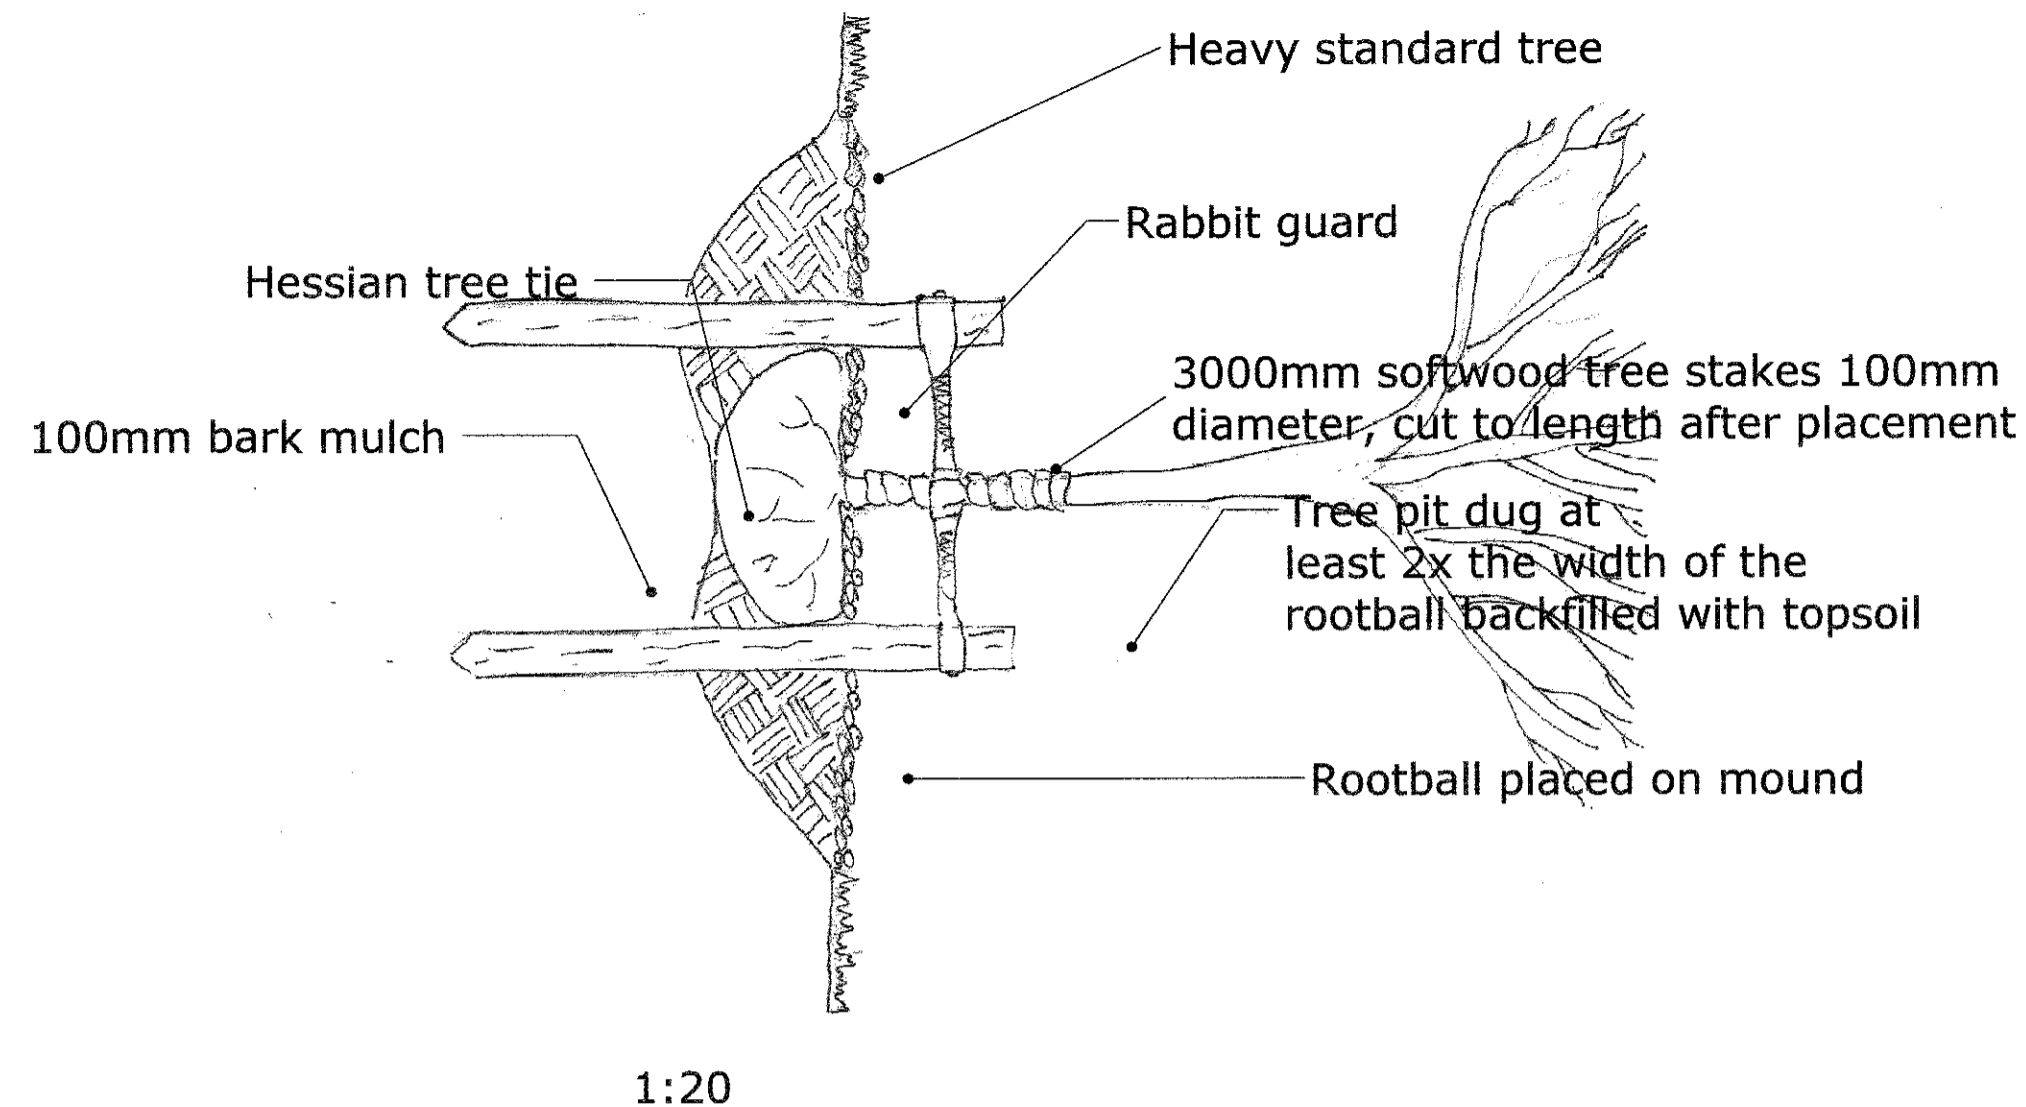

Tree Planting

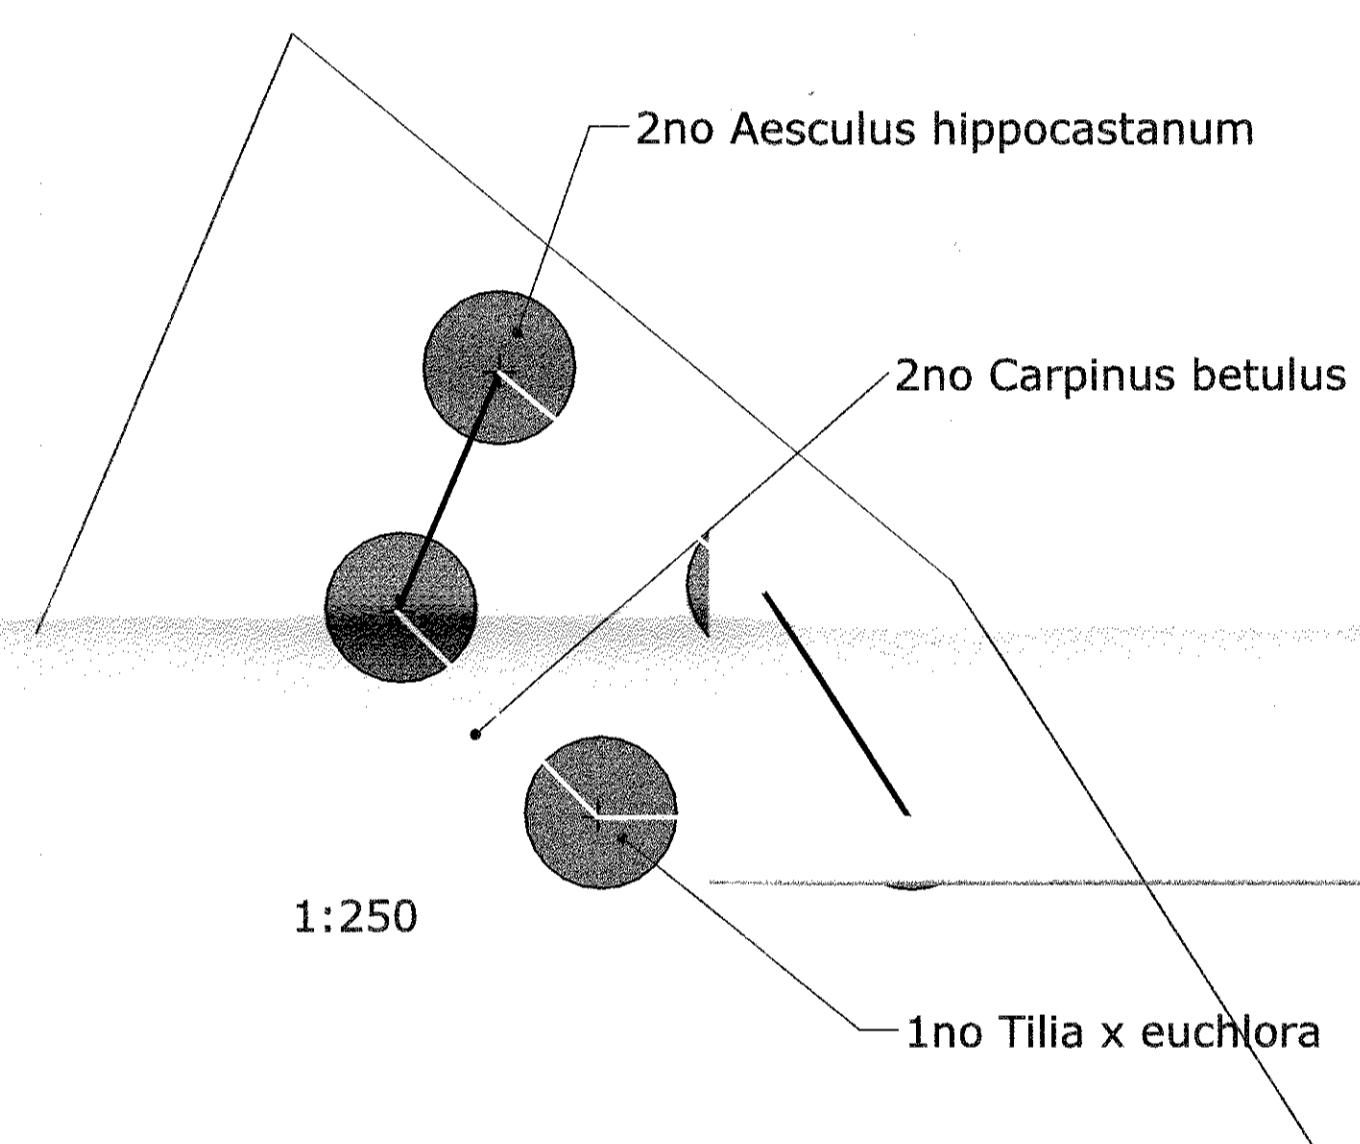

Trees

Scientific Name	Height	Girth	Specification	Pot size/Type	Quantity
Carpinus betulus	350-425 cm	12-14	Heavy standard	RB	2no
Aesculus hippocastanum	m350-425 cm	12-14	Heavy standard	RB	2no
Tilia x euchlor	a350-425 cm	12-14	Heavy standard	RB	1no
Sorbus 'Joseph Rock'	350-425 cm	12-14	Heavy standard	RB	1no

Hedgerow Plants

Scientific Name	Height	Specification	Pot size/Type	eQuantity	Total
Crataegus monogyna	100-125	Whip	Bareroot (BR)	50% of hedge (42m)	295no
Acer campestre	100-125	Whip	BR	10% of hedge	50no
Carpinus betulus	100-125	Whip	BR	10% of hedge	50no
Ilex aquifolium	100-125	Whip	BR	10% of hedge	50no
Ligustrum vulgare	100-125		BR	10% of hedge	50no
Rosa canina	100-125	Whip	BR	10% of hedge	50no
Fagus sylvatica (inner garden hedge)	100-125	Whip	BR	6 per m in a double staggered row	288no


Planting area 5

Scientific Name	Height	Pot size/Type	Quantity
Buddleja davidii	100/120cms	3l	1no
Euonymus europaeus	80/120cms	BR 2x U	3no
Viburnum opulus	120/150cms	BR 2x U	2no
Corylus avellana	120/150cms	BR 2xU	2no
Viburnum lantana	120/150cms	BR 2x U	1no
Wildflower Seed Mix			
Plantlife 'Shady Characters' seed mix applied as per supplier's instructions	N/A	Coverage 100g per 50m ²	100g


Elmridge Farm
Planting Plans
Sheet 2
1:50 (unless
otherwise specified)

Version 1
26/2/2017


No dimension to be scaled from this drawing.

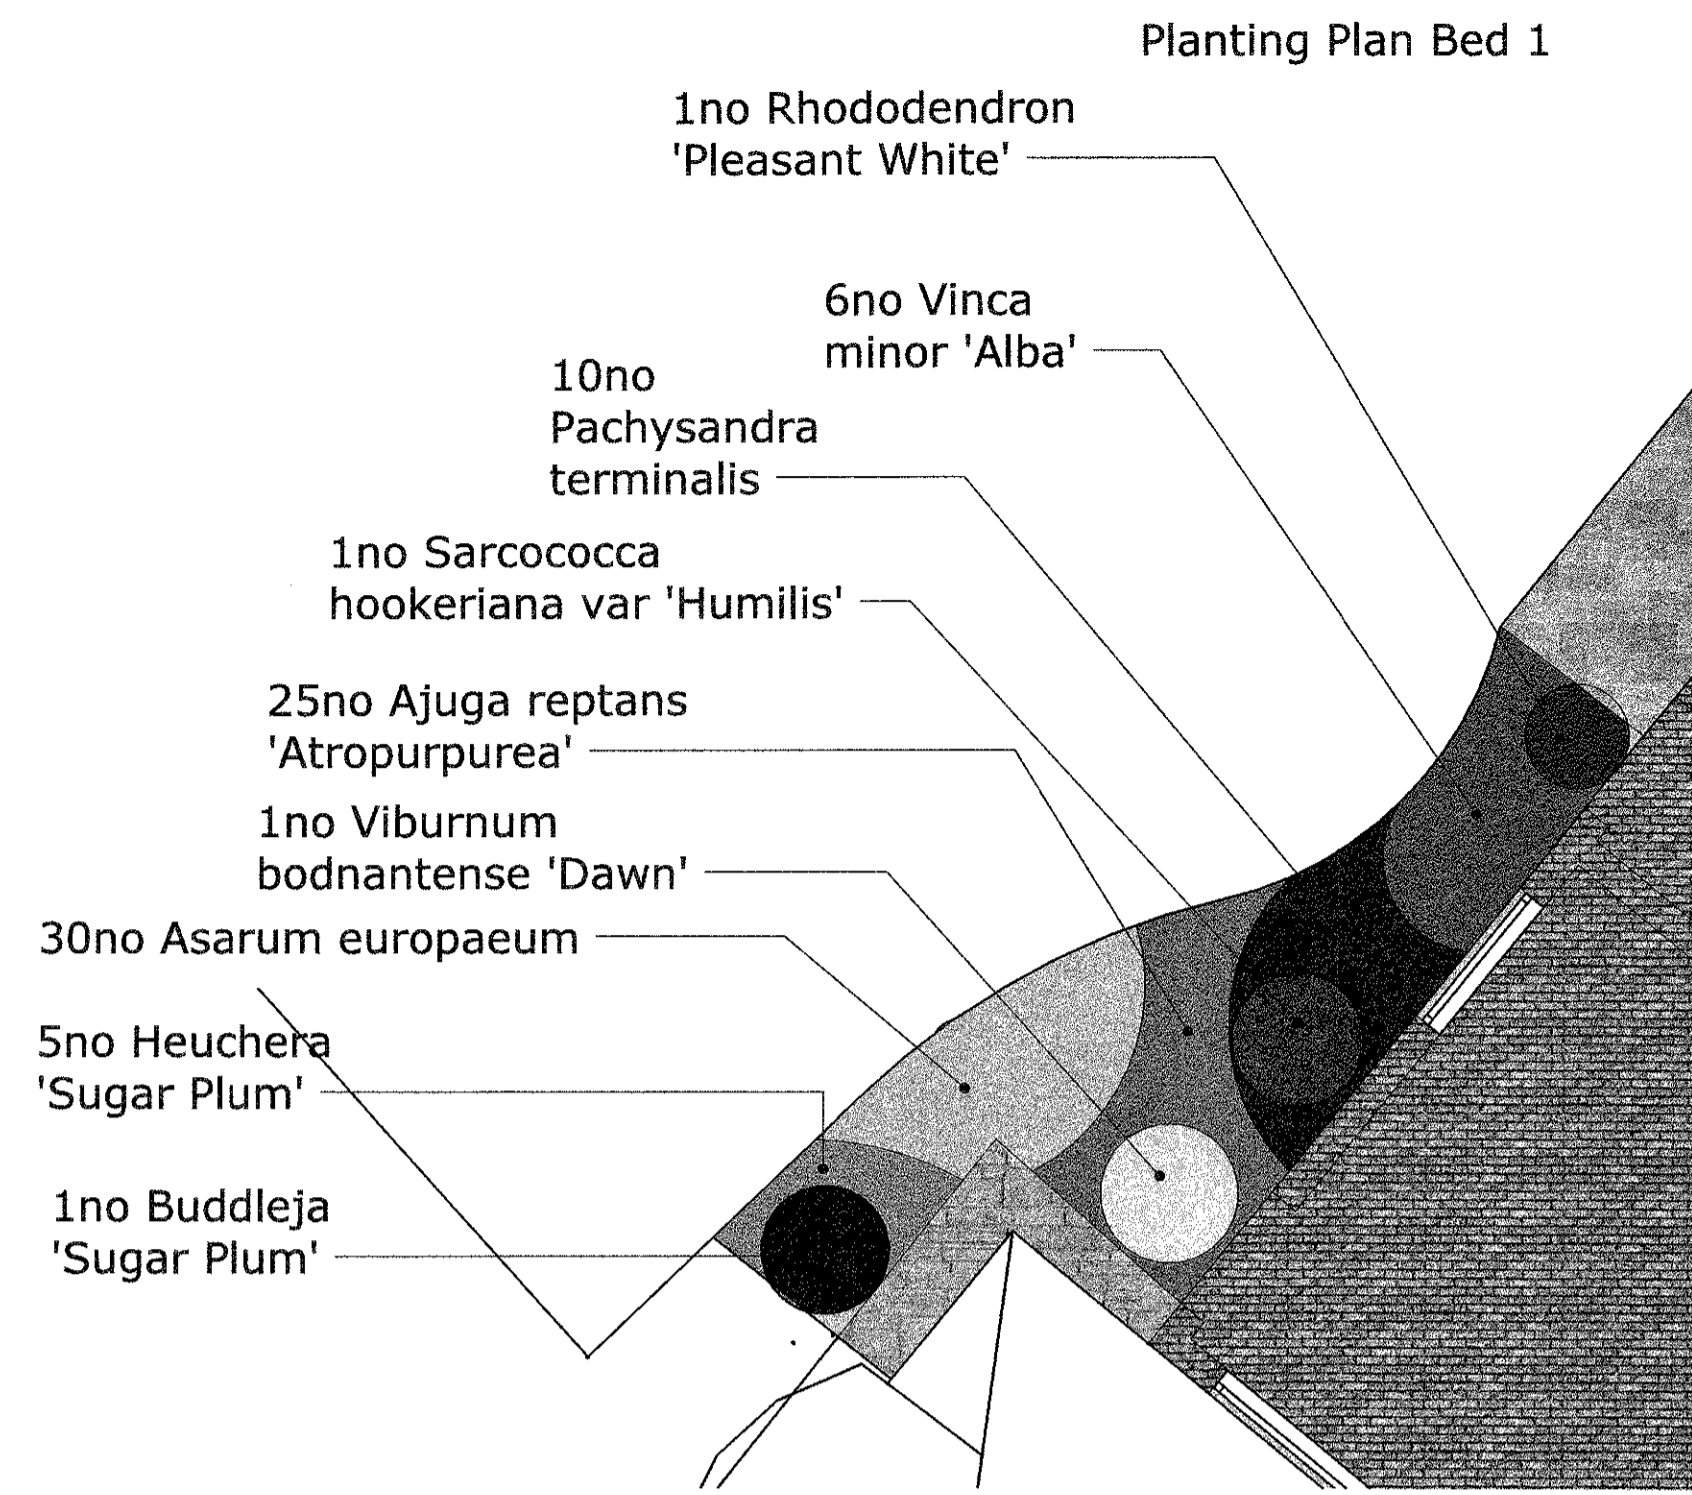


Planting Plan Bed 3

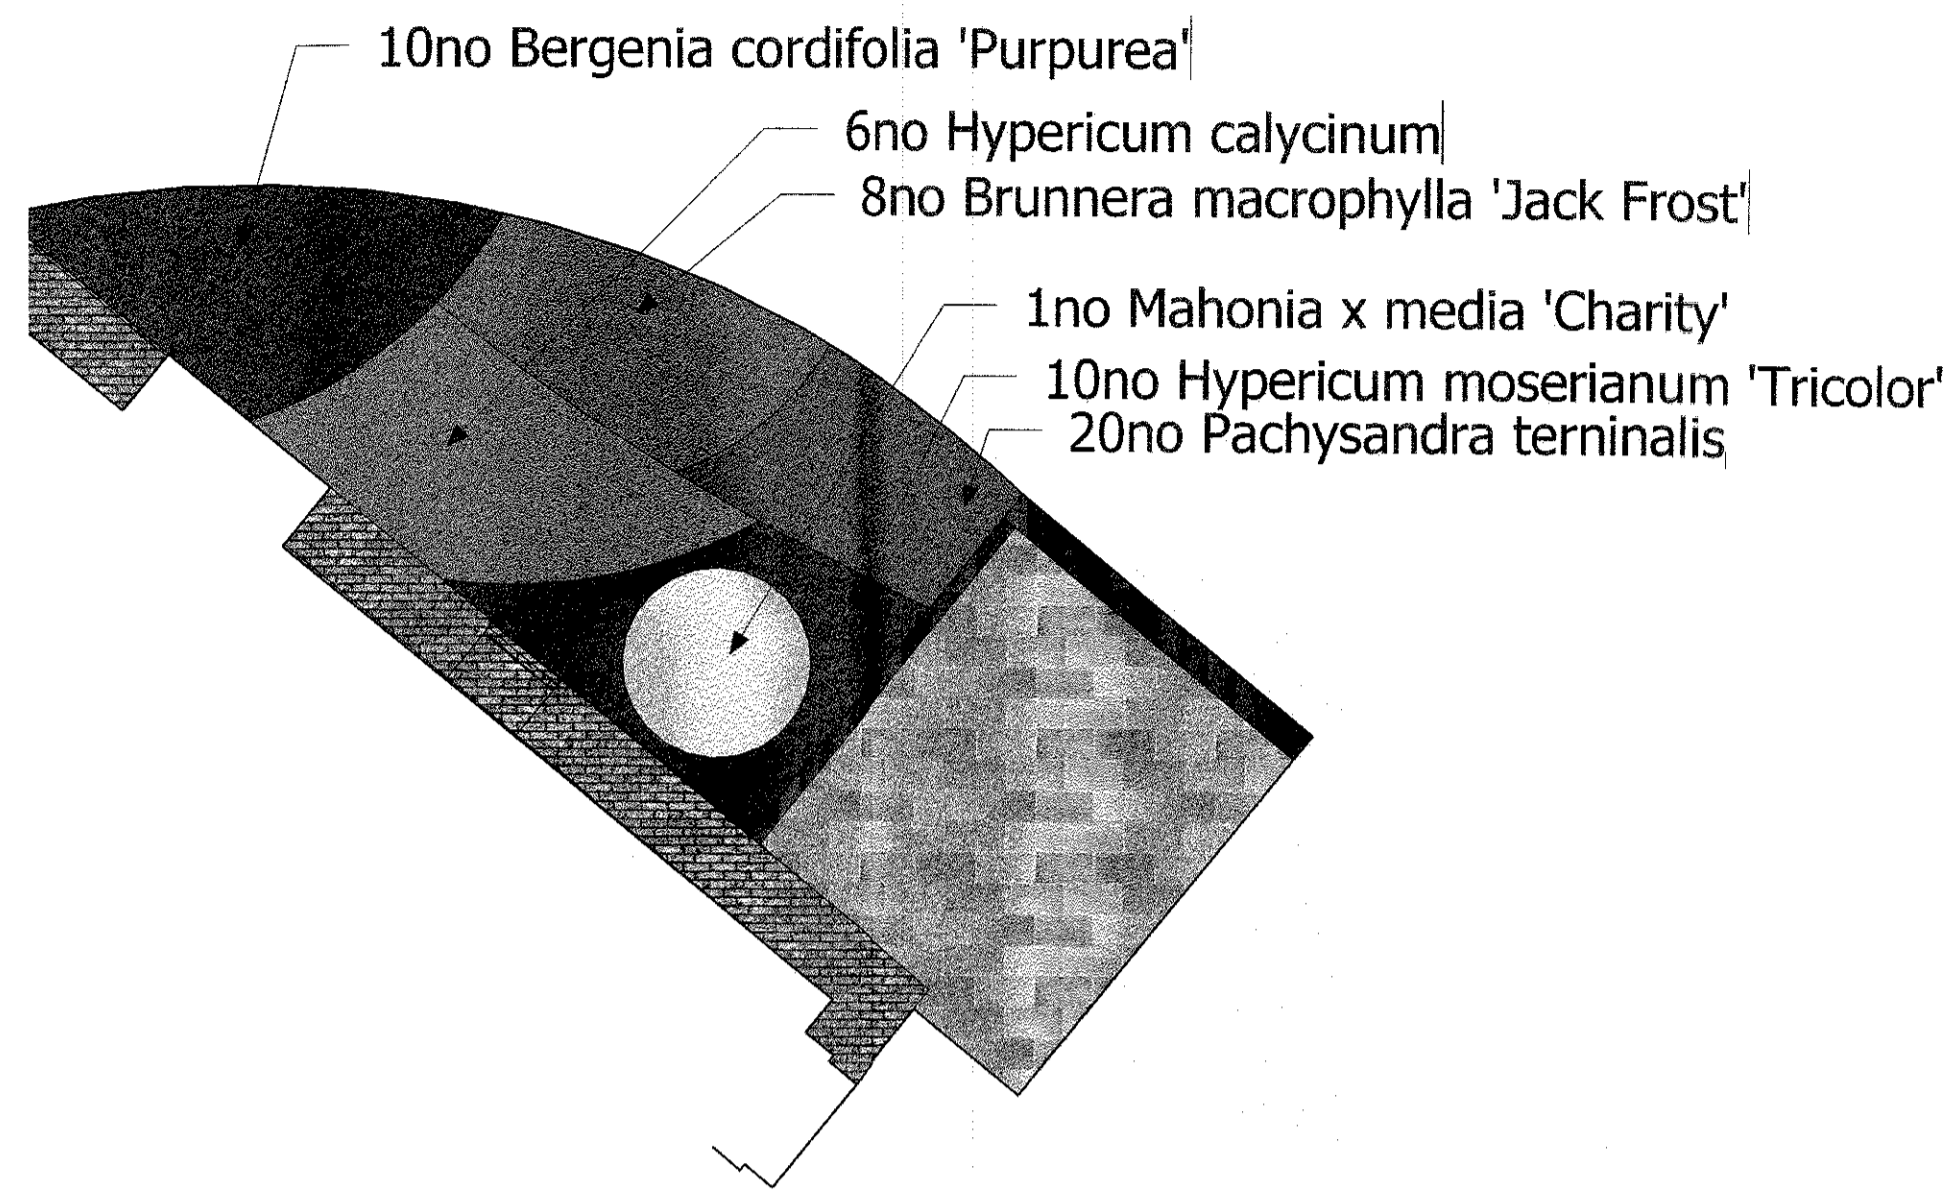

Planting Plan Bed 2

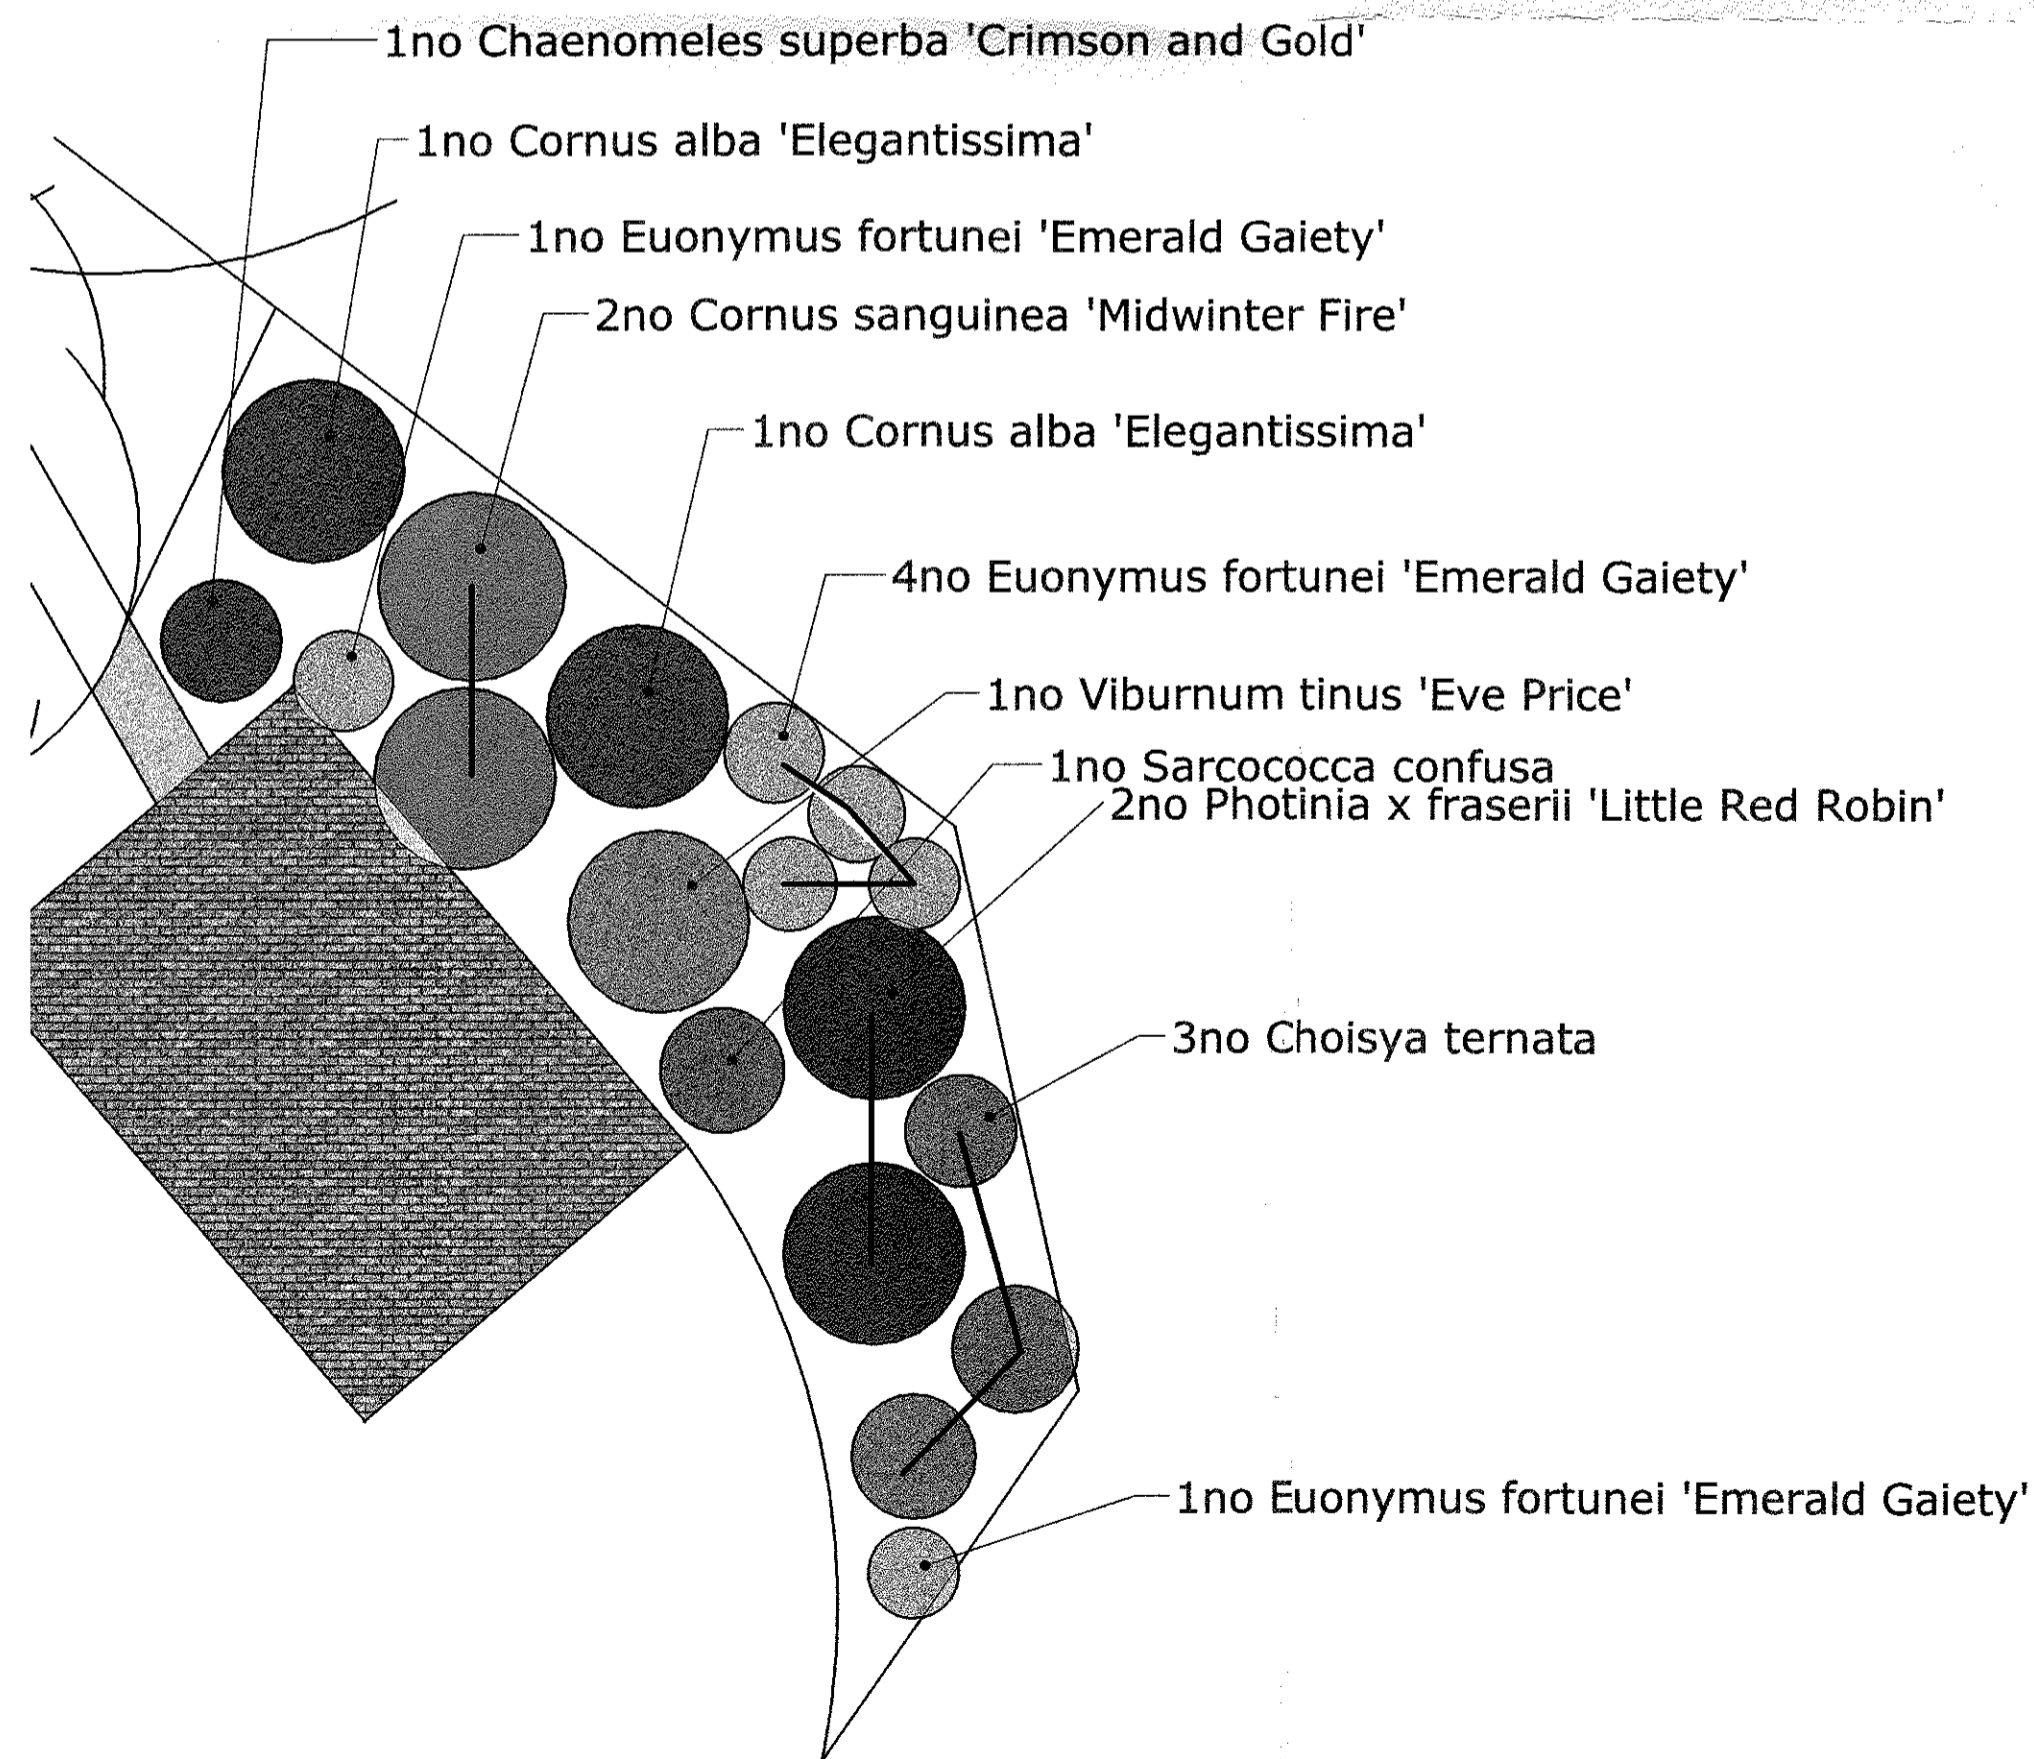

Planting Plan Bed 4

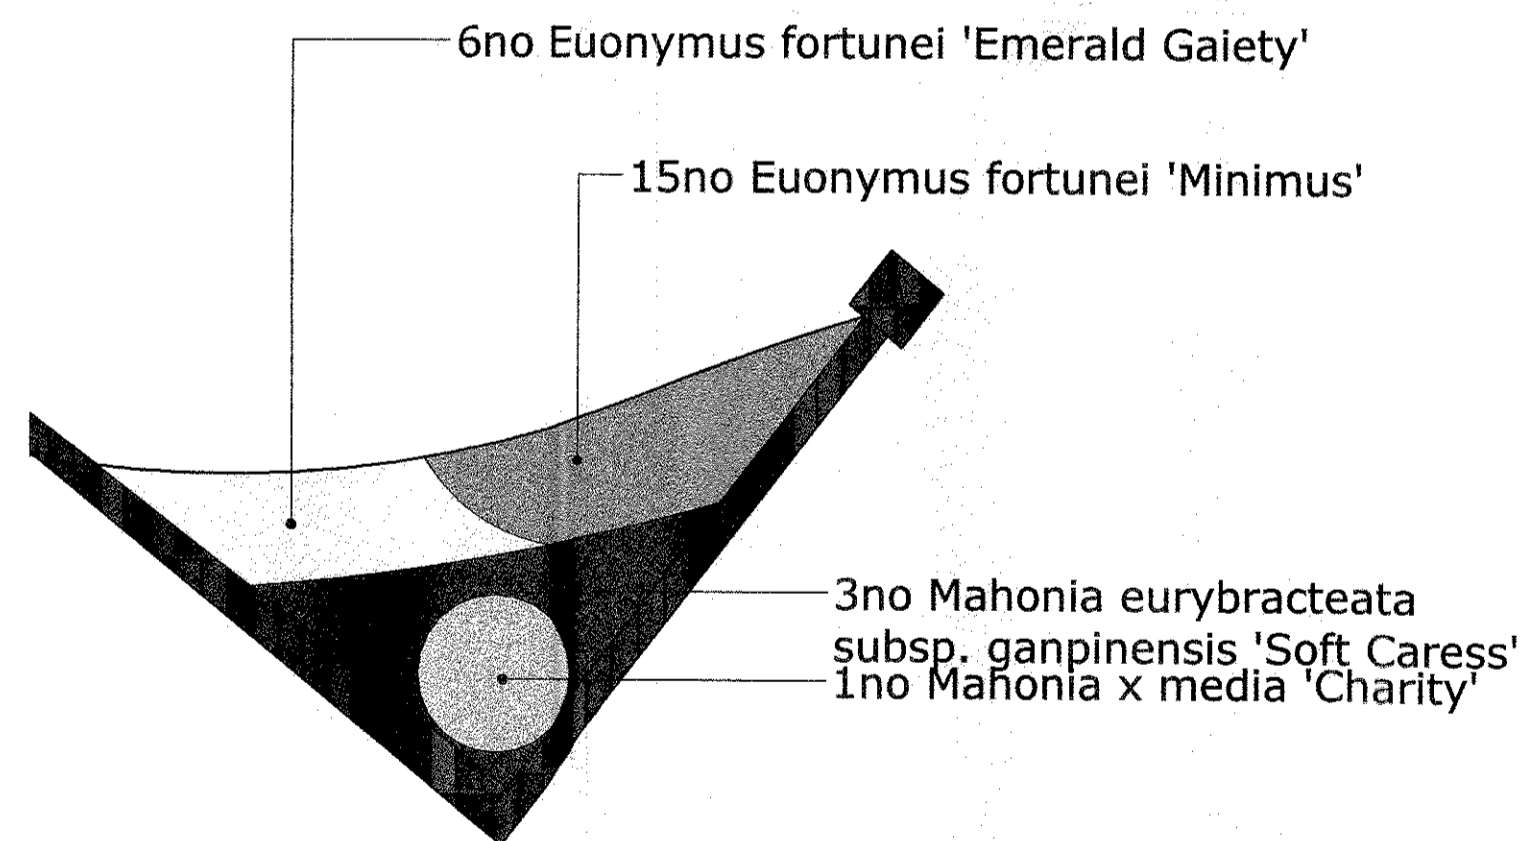

Plant Schedule
 Elmridge Farm,
 Elmridge Lane,
 Chipping
 PR3 2NY

Planting area 1

Scientific Name	Height	Pot size/Type	Quantity
Rhododendron 'Pleasant White'	30-40cms	3l minimum	1no
Vinca minor 'Alba'	10-20cms	9cm/1l	6no
Pachysandra terminalis	10-20cms	9cm/1l	10no
Asarum europaeum	10-20cms	9cm/1l	30no
Sarcococca hookeriana var. 'Humilis'	40-50cms	3l	1no
Ajuga reptans 'Atropurpurea'	10-20cms	9cm/1l	25no
Viburnum bodnantense 'Dawn'	1m-1.50m	3l/5l	1no
Heuchera 'Sugar Plum'	20-30cms	3l	5no

Planting area 2

Scientific Name	Height	Pot size/Type	Quantity
Chaenomeles superba 'Crimson and Gold'	80/100cms	5l	1no
Cornus alba 'Elegantissima'	120/150cms	5l	2no
Euonymus fortunei 'Emerald Gaiety'	30/40cms	3l	6no
Cornus sanguinea 'Midwinter Fire'	120/150cms	5l	2no
Viburnum tinus 'Eve Price'	50/80cms	5l	1no
Sarcococca confusa	50/80cms	3l	1no
Photinia x fraserii 'Little Red Robin'	30/50cms	3l	2no
Choisya ternata	30/50cms	3l	3no

Planting area 3

Scientific Name	Height	Pot size/Type	Quantity
Bergenia cordifolia 'Purpurea'	20/30cms	3l	10no
Hypericum calycinum	30/40cms	3l	6no
Brunnera macrophylla 'Jack Frost'	15/20cms	3l	8no
Mahonia x media 'Charity'	50/80cms	5l	1no
Hypericum moserianum 'Tricolor'	30/40cms	3l	10no
Pachysandra terminalis	10/20cms	9cm/1l	20no

Planting area 4


Scientific Name	Height	Pot size/Type	Quantity
Euonymus fortunei 'Emerald Gaiety'	30/40cms	3l	6no
Euonymus fortunei 'Minimus'	10cm	9cm	15
Mahonia eurybracteata subsp. ganpinensis 'Soft Caress'	40/60cm	3l	3
Mahonia x media 'Charity'	50/80cms	5l	1no

Elmridge Farm
 Planting Plans
 Sheet 1
 1:50 (unless
 otherwise specified)

Version 1
 26/2/2017


No dimension to be scaled from this drawing.

Planting Plan Bed 5

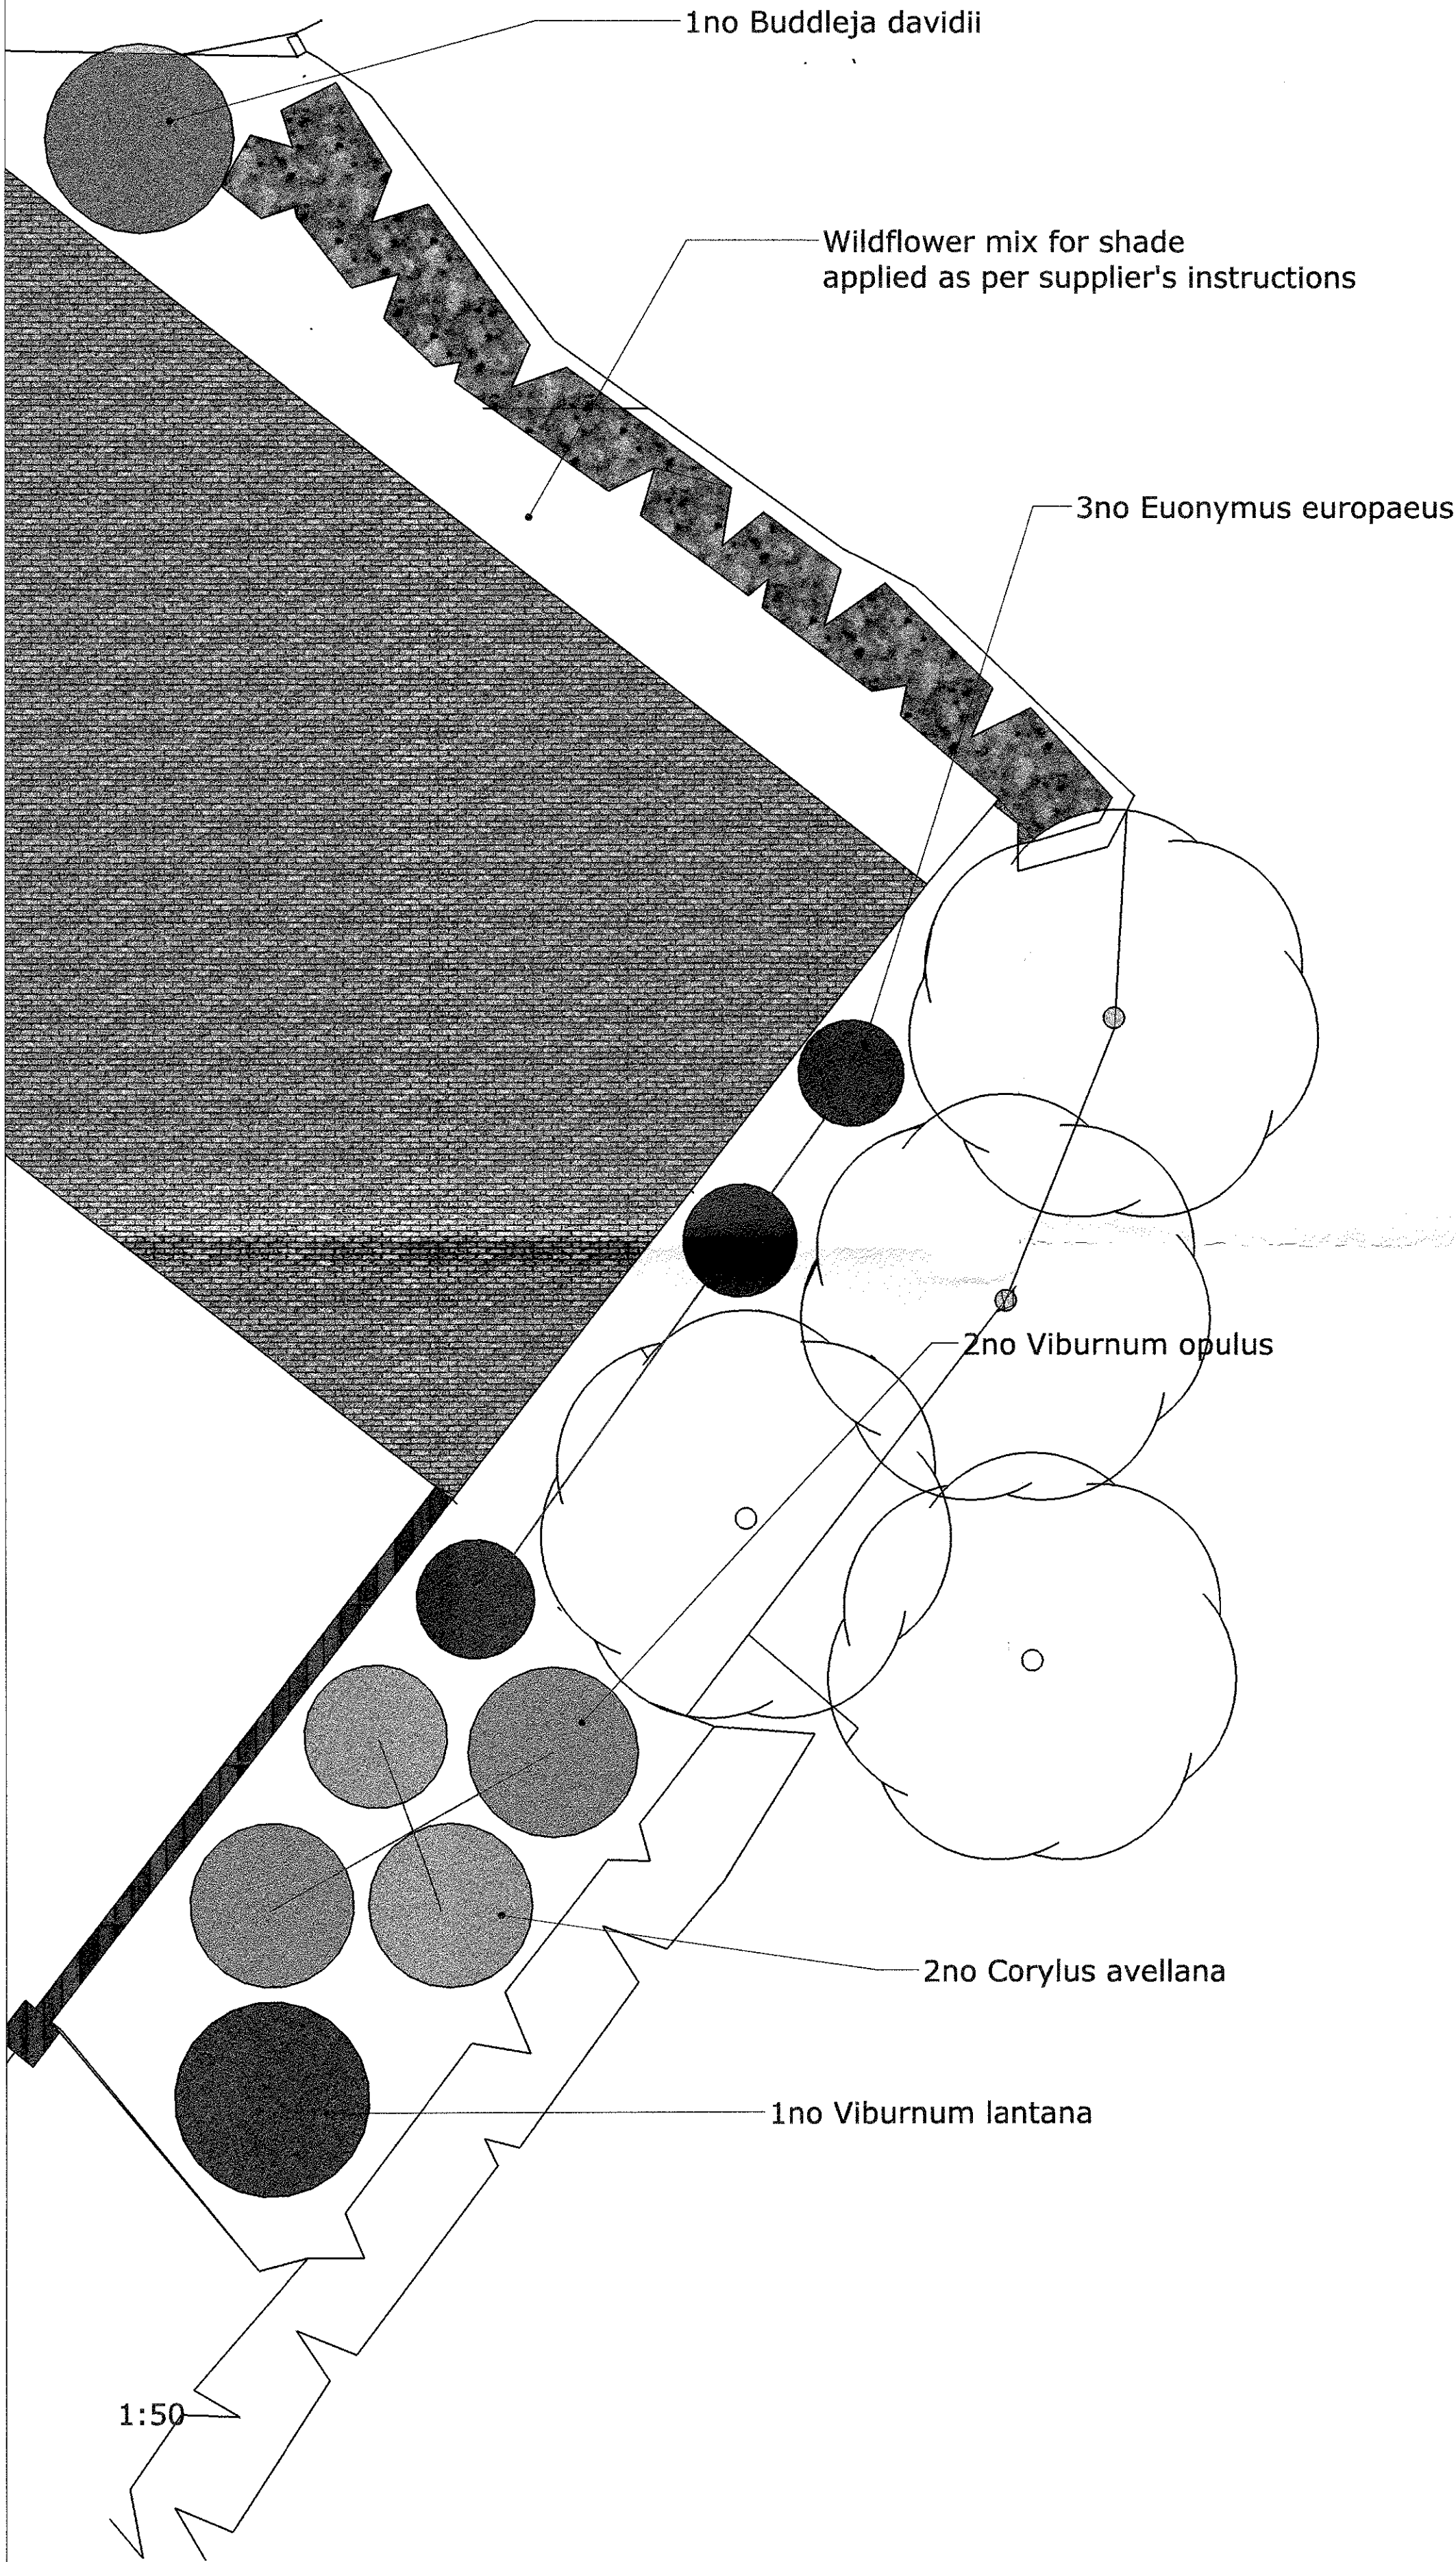

1:50

Bed 6

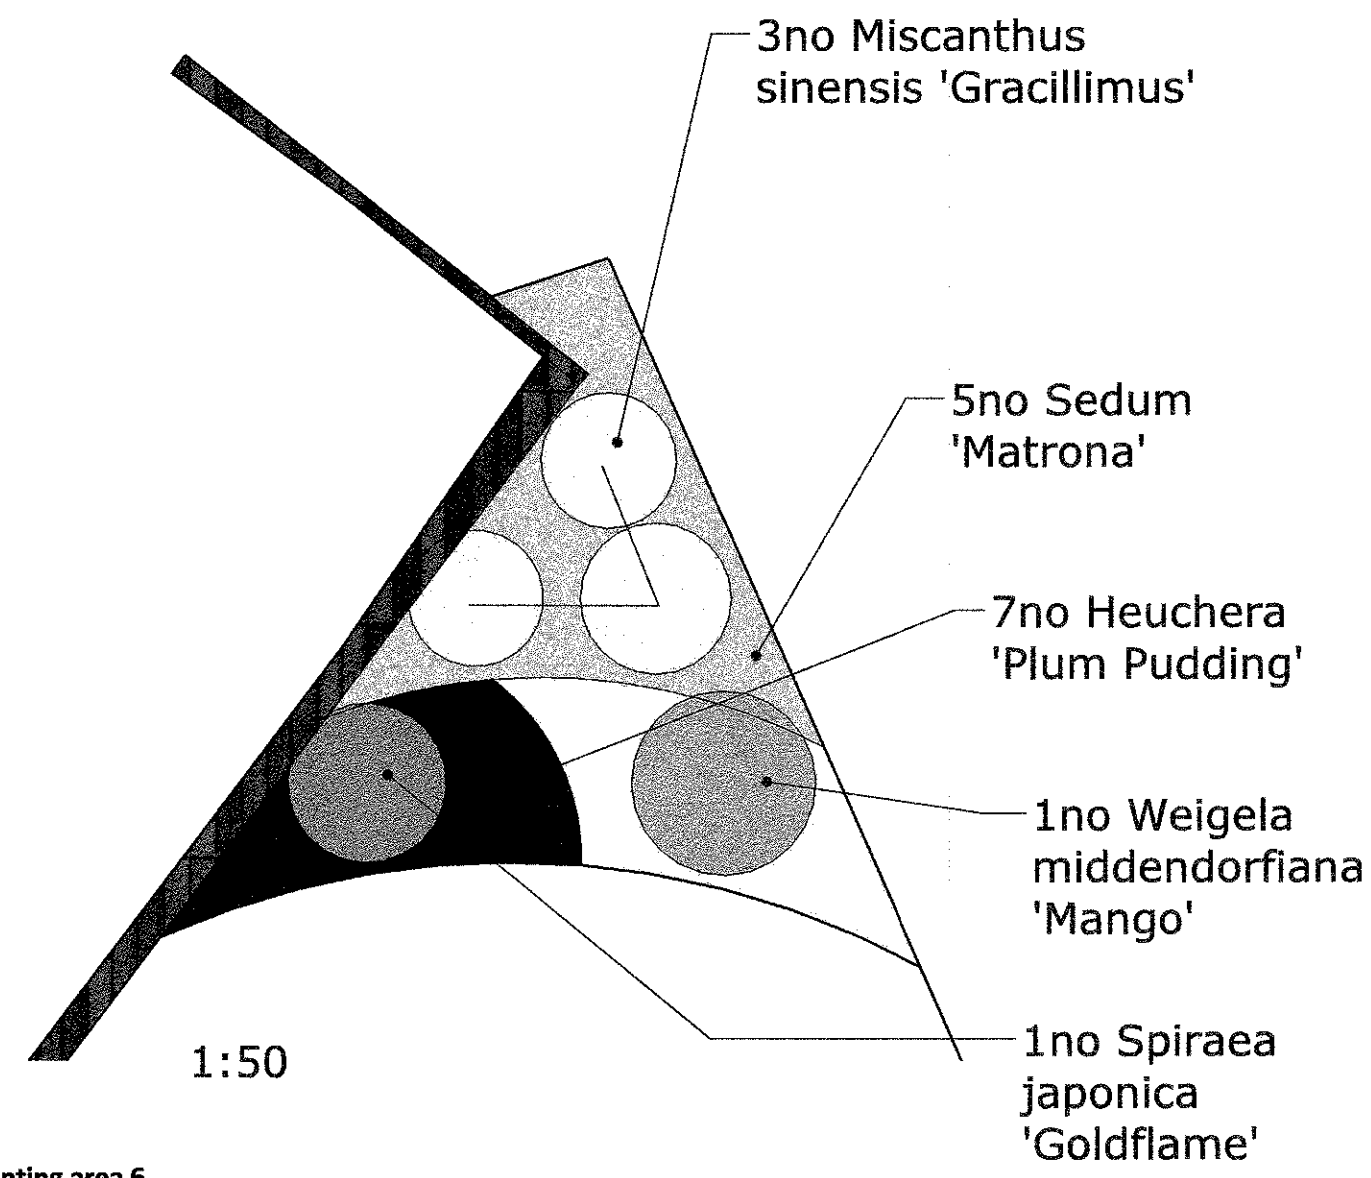


1:50

Planting area 6

Scientific Name	Height	Pot size/Type	Quantity
Miscanthus sinensis 'Gracillimus'	80/120cms	5l	3no
Sedum 'Matrona'	30/50cms	3l	5no
Heuchera 'Plum Pudding'	20/30cms	3l	7no
Weigela middendoriana 'Mango'	30/50cms	3l	1no
Spiraea japonica 'Goldflame'	30/50cms	3l	1no

Tree planting specification drawing

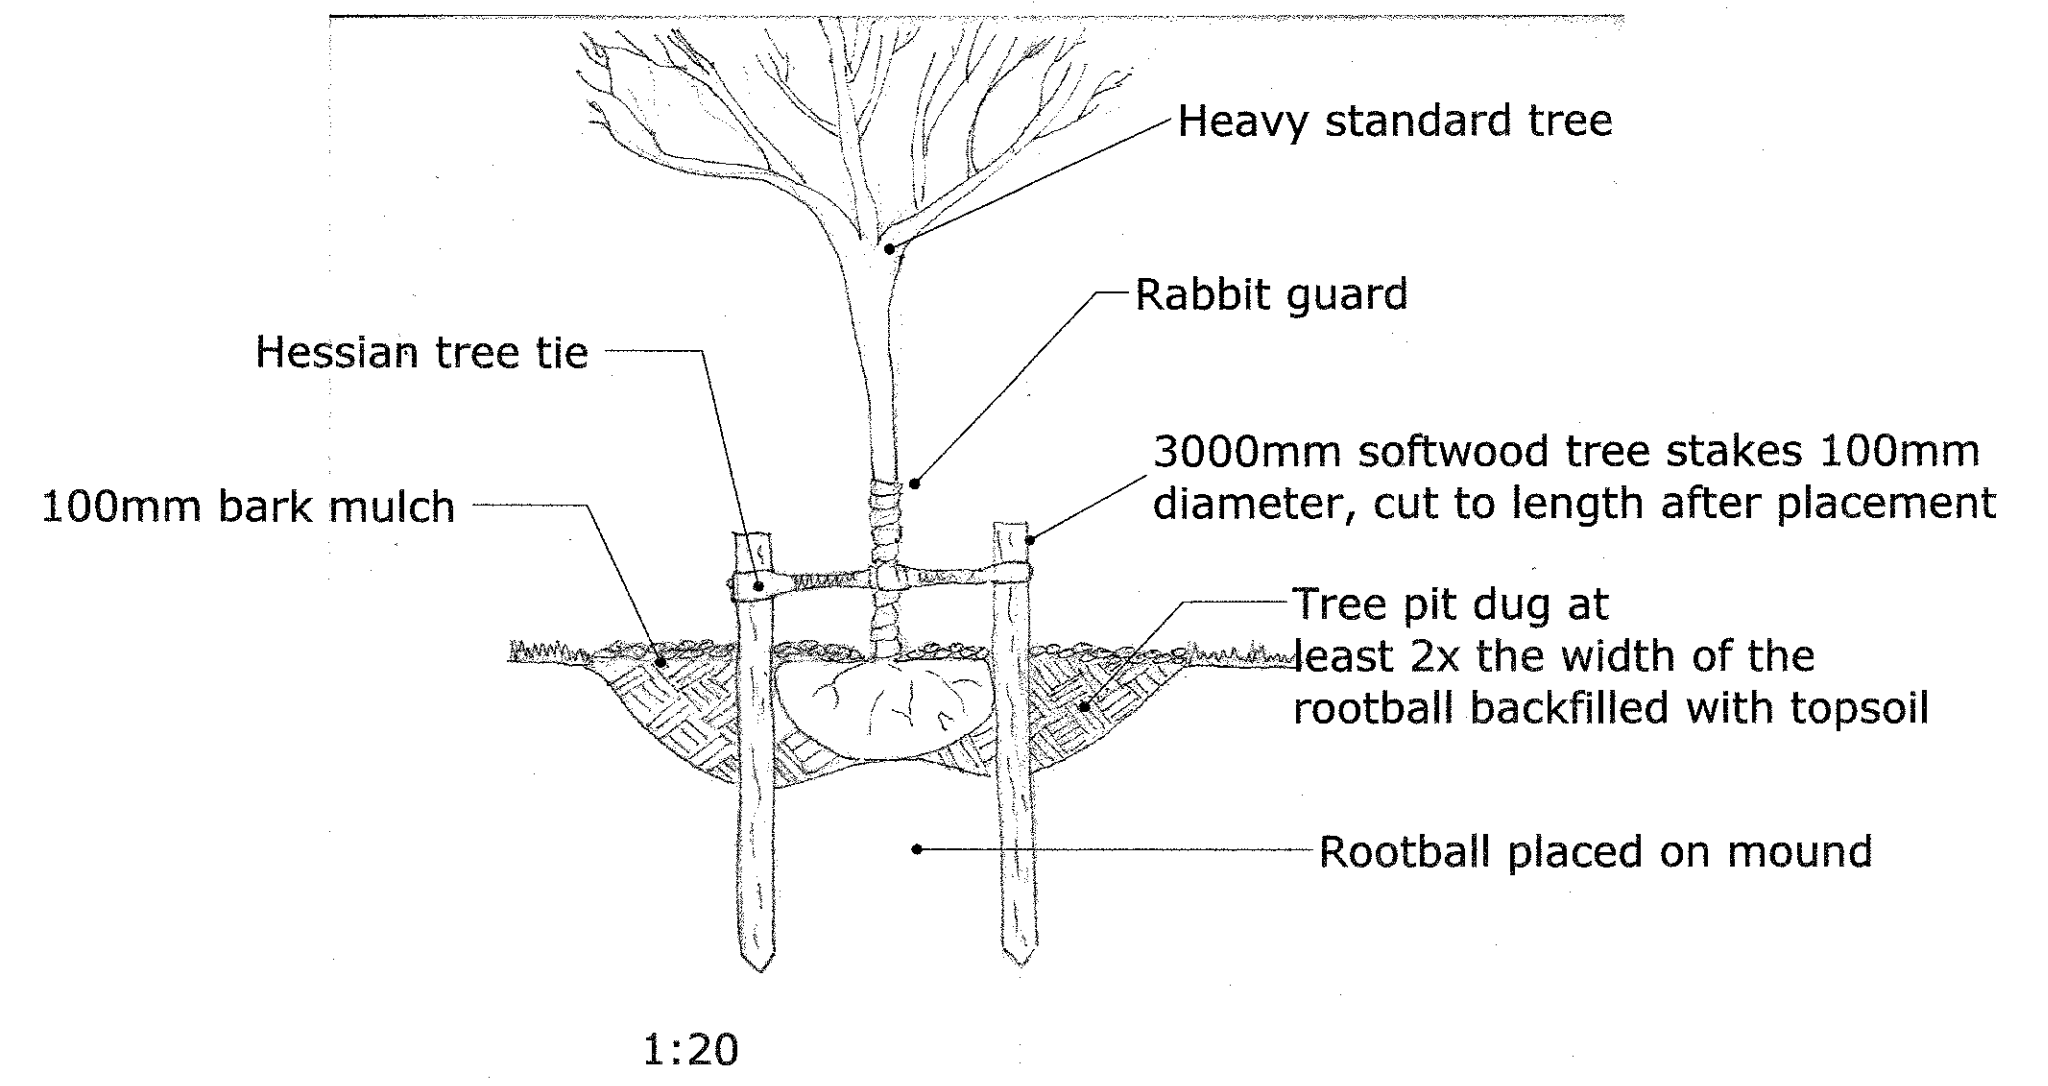


1:20

Trees

Scientific Name	Height	Girth	Specification	Pot size/Type	Quantity
Carpinus betulus	350-425 cm	12-14	Heavy standard	RB	2no
Aesculus hippocastanum	m350-425 cm	12-14	Heavy standard	RB	2no
Tilia x euchlor	a350-425 cm	12-14	Heavy standard	RB	1no
Sorbus 'Joseph Rock'	350-425 cm	12-14	Heavy standard	RB	1no

Tree Planting

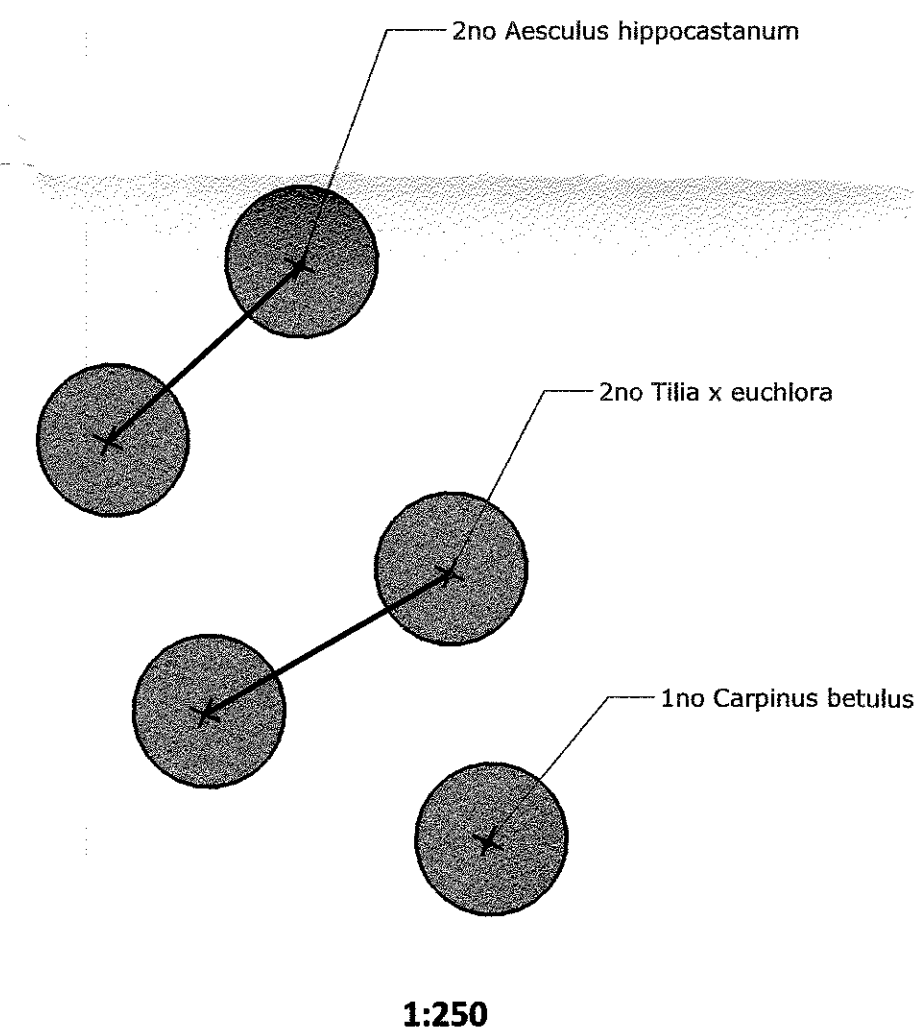

1:250

Hedgerow Plants

Scientific Name	Height	Specification	Pot size/Typ	eQuantity	Total
Crataegus monogyna	100-125	Whip	Bareroot (BR)	50% of hedge (42m)	295no
Acer campestre	100-125	Whip	BR	10% of hedge	50no
Carpinus betulus	100-125	Whip	BR	10% of hedge	50no
Ilex aquifolium	100-125	Whip	BR	10% of hedge	50no
Ligustrum vulgare	100-125		BR	10% of hedge	50no
Rosa canina	100-125	Whip	BR	10% of hedge	50no
Fagus sylvatica (inner garden hedge)	100-125	Whip	BR	6 per m in a double staggered row	288no

Planting area 5

Scientific Name	Height	Pot size/Type	Quantity
Buddleja davidii	100/120cms	3l	1no
Euonymus europaeus	80/120cms	BR 2x U	3no
Viburnum opulus	120/150cms	BR 2x U	2no
Corylus avellana	120/150cms	BR 2xU	2no
Viburnum lantana	120/150cms	BR 2x U	1no
Wildflower Seed Mix			
Plantlife 'Shady Characters' seed mix applied as per supplier's instructions	N/A	Coverage 100g per 50m ²	100g

Elmridge Farm
Planting Plans
Sheet 2
1:50 (unless otherwise specified)

Revision 1
14/3/2017

No dimension to be scaled from this drawing.