


320170843P

PROJECT		Out Building Conversion Fairclough House Loud Bridge Chipping		TITLE		Location Plan	
JOB NO	DWG NO	REV	SCALE	DATE	DRAWN		
239	03		1:1,250 @ A3	03/16	kz		


KARL ZALDAT BA(Hons) Dip Arch Dist RIBA

HATHERSAGE BARN MOORSIDE LANE WOODPLUMPTON PRESTON PR4 0TB
 t: +44 (0) 1772 891 712 m: +44 (0) 7770 976 548 e: kzarchitect@btinternet.com

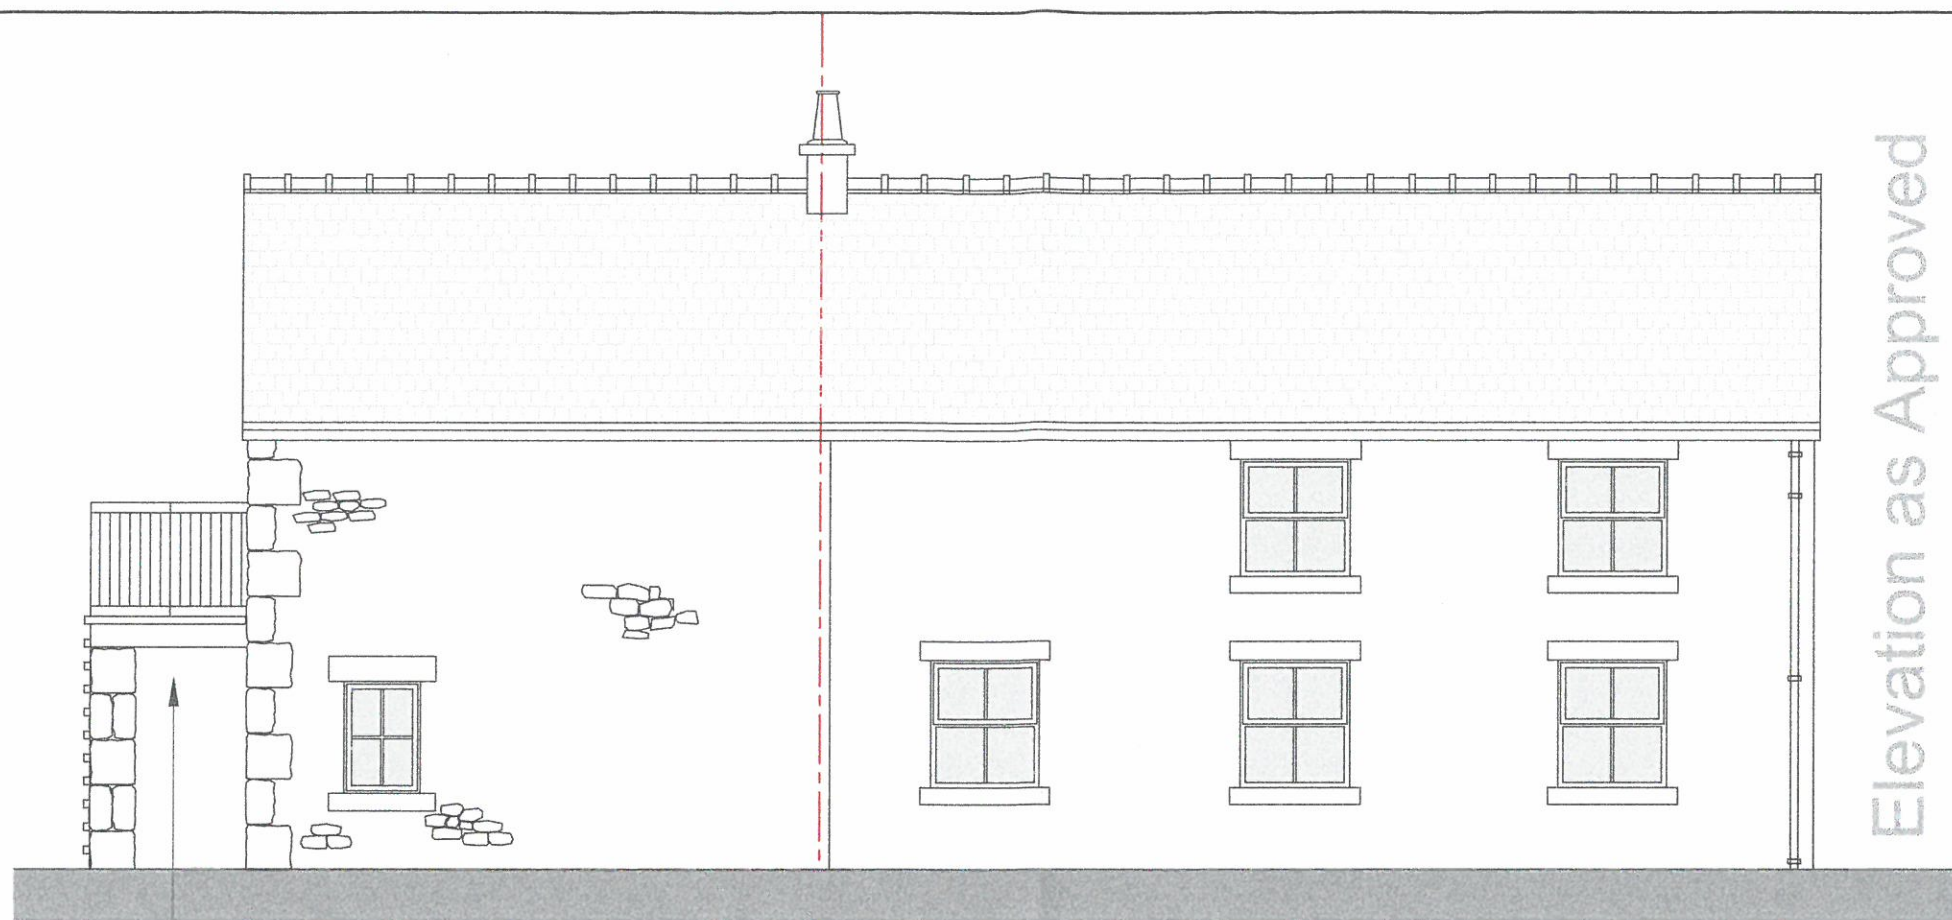

Elevation as Approved

East (rear)

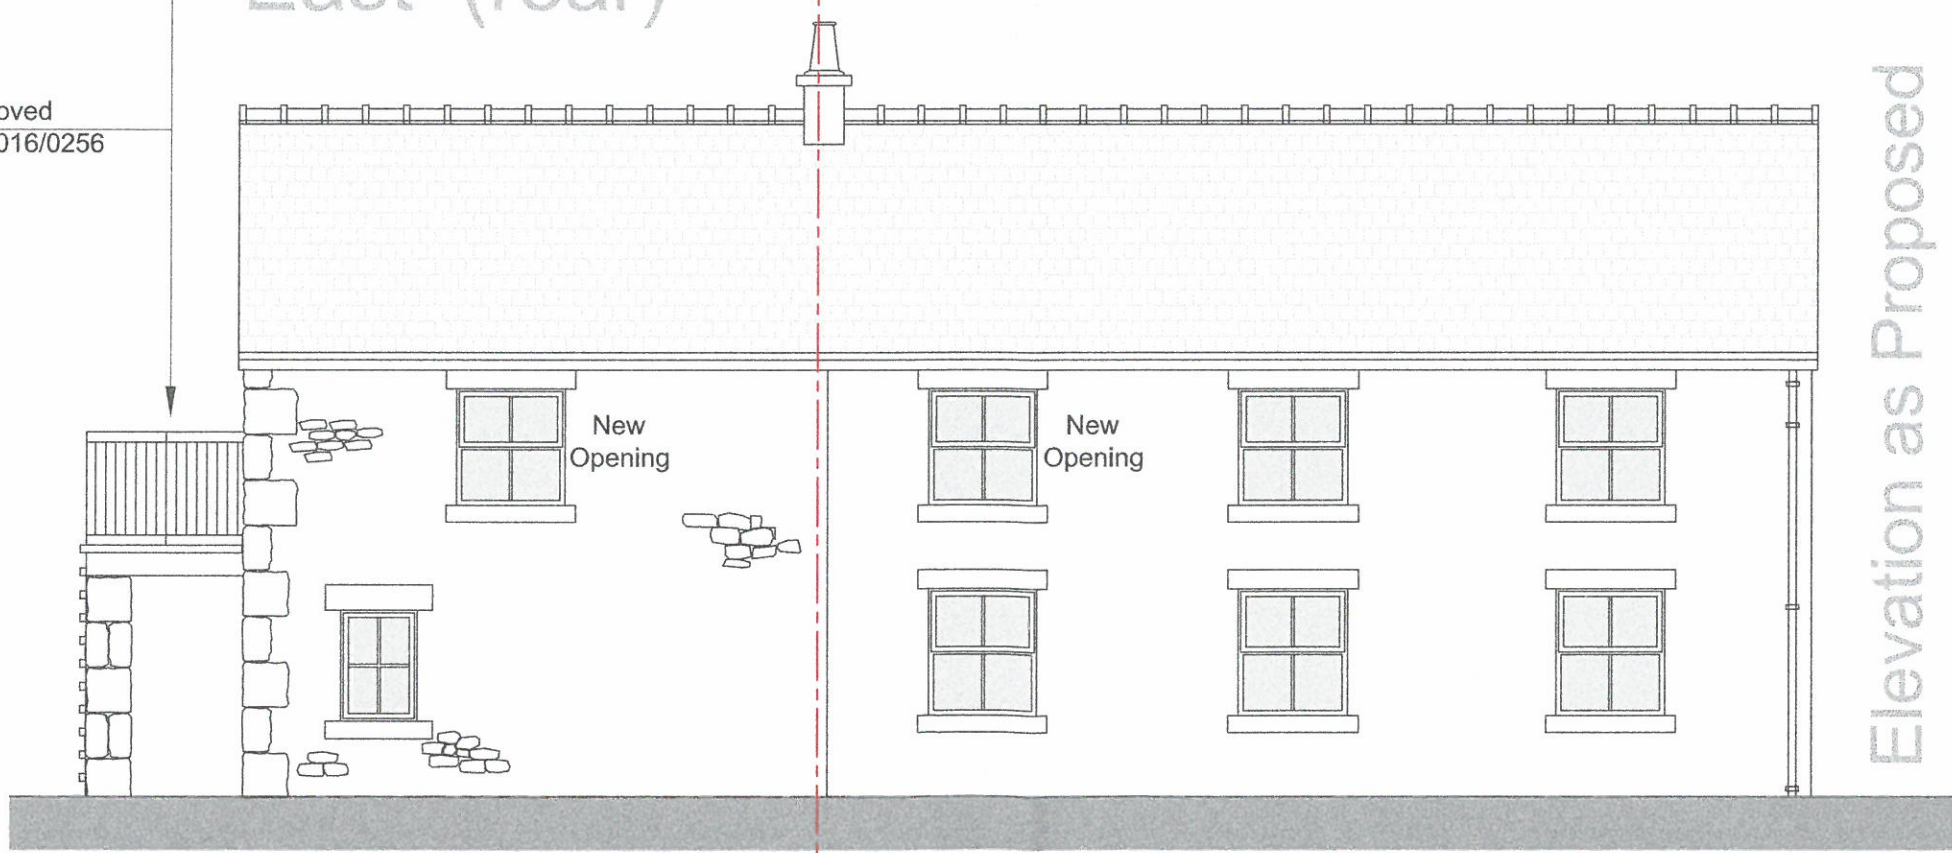

Elevation as Proposed

East (rear)

External stone steps as approved under Planning Approval 3/2016/0256

320170343F

PROJECT Out Building Conversion
Fairclough House
Loud Bridge
Chipping

TITLE Proposed New
Openings

JOB NO	DWG NO	REV	SCALE	DATE	DRAWN
239	04		1:75 @ A3	04/17	kz

KARL ZALDATY BA(Hons) Dip Arch Dist RIBA
 HATHERSAGE BARN MOORSIDE LANE WOODPLUMPTON PRESTON PR4 0TB
 t: +44 (0) 1772 691 712 m: +44 (0) 7770 976 543 e: kzarchitect@btinternet.com