


320170401P

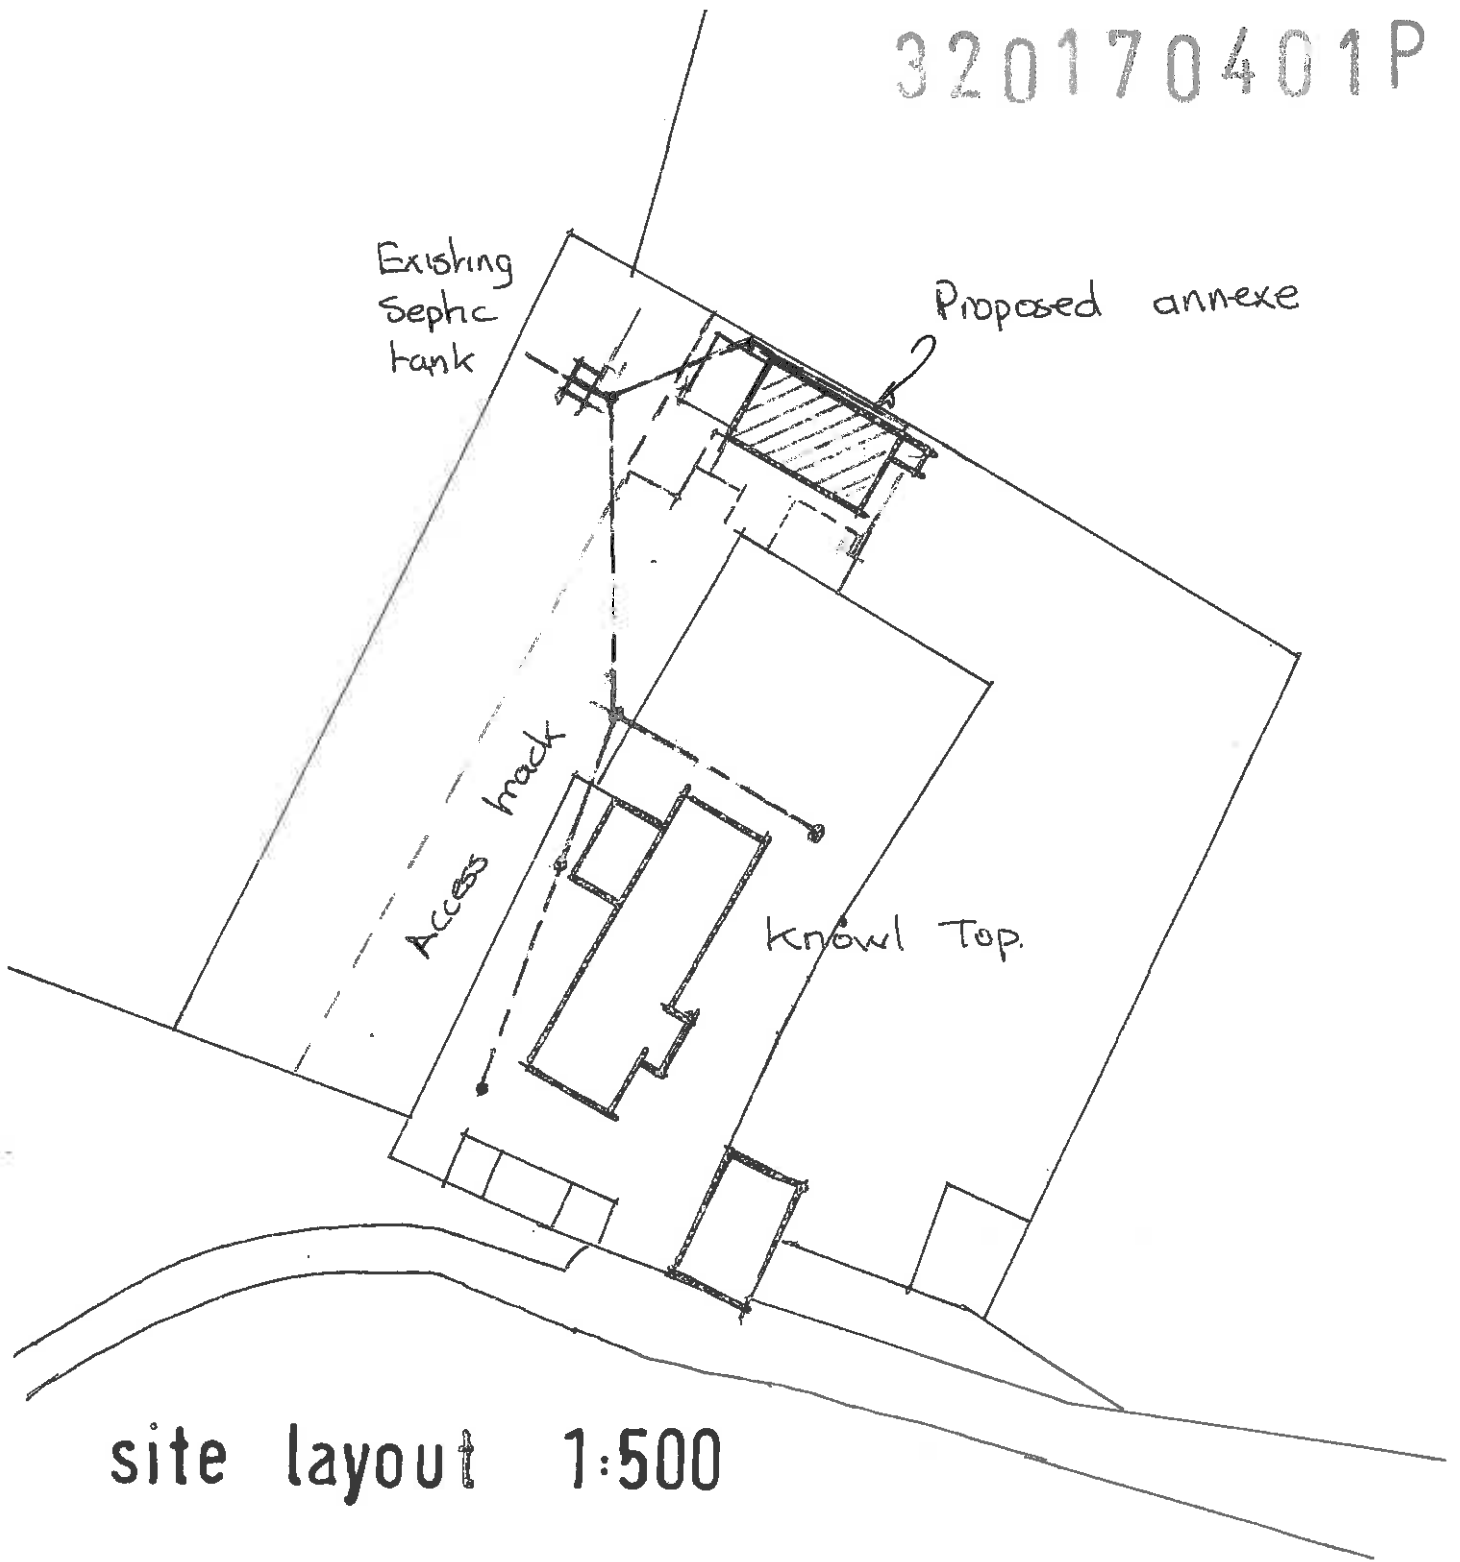

**CONVERSION OF DETACHED  
OUTBUILDING TO ANNEXE.**

**KNOWL TOP,**

**MEARLEY. BB7 1PU**

