



0 2m 4m 6m

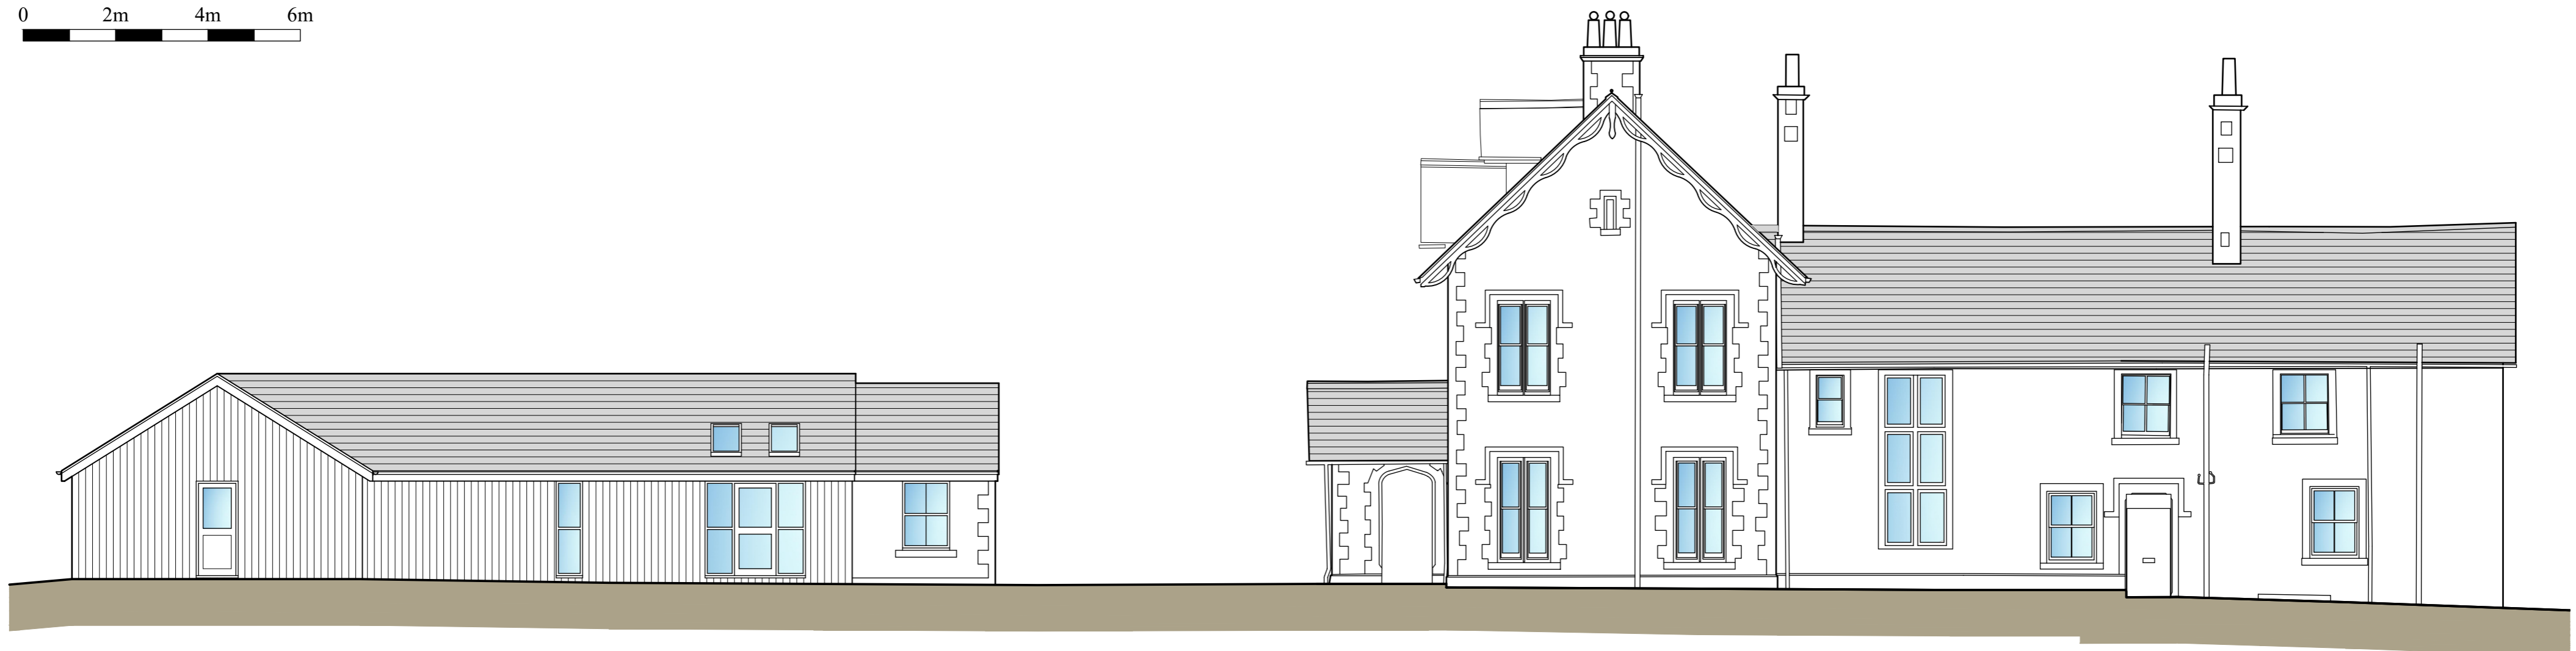


Proposed Elevation Facing South

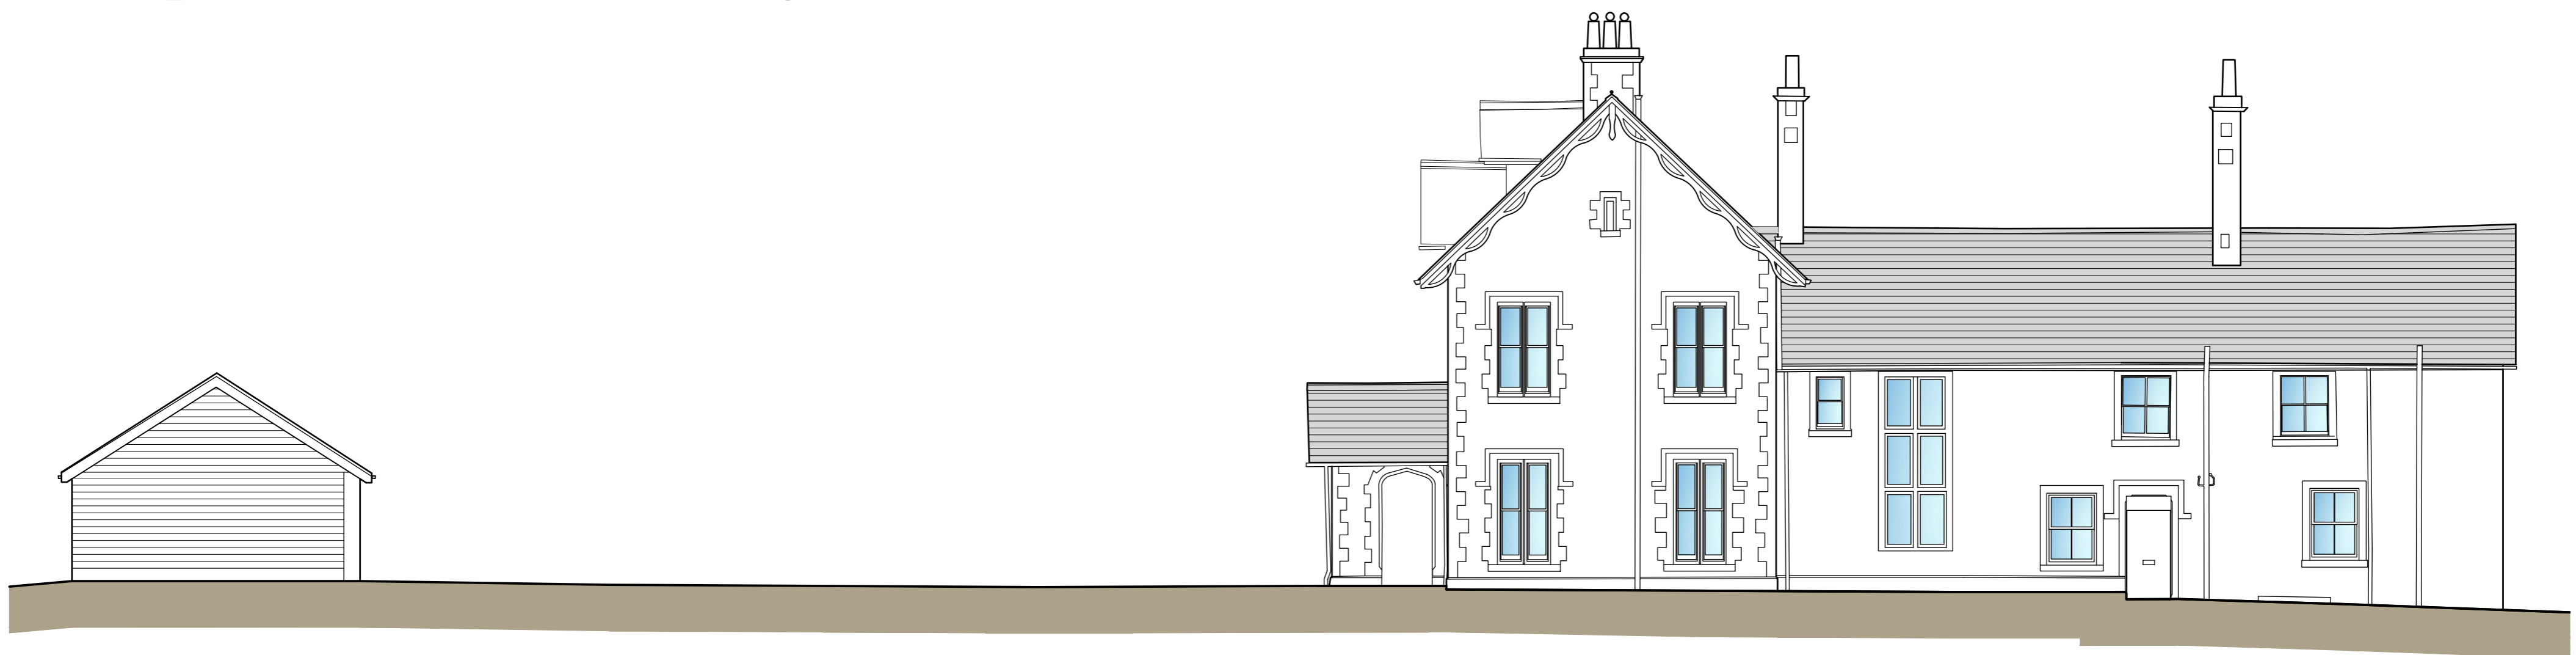

Existing Elevation Facing South

Thorneyholme Hall - Context Elevations

 The Studio 29 Bent Lane Tel 01772 467404	Title Context Elevations	Project Proposed Development at Thorneyholme Hall, Dunsop Bridge
	Scale 1:100@A2	Date March 2017
	Drawn PL	Drwg No 1178-PL-24