


Thorneyholme Hall, Dunsop Bridge

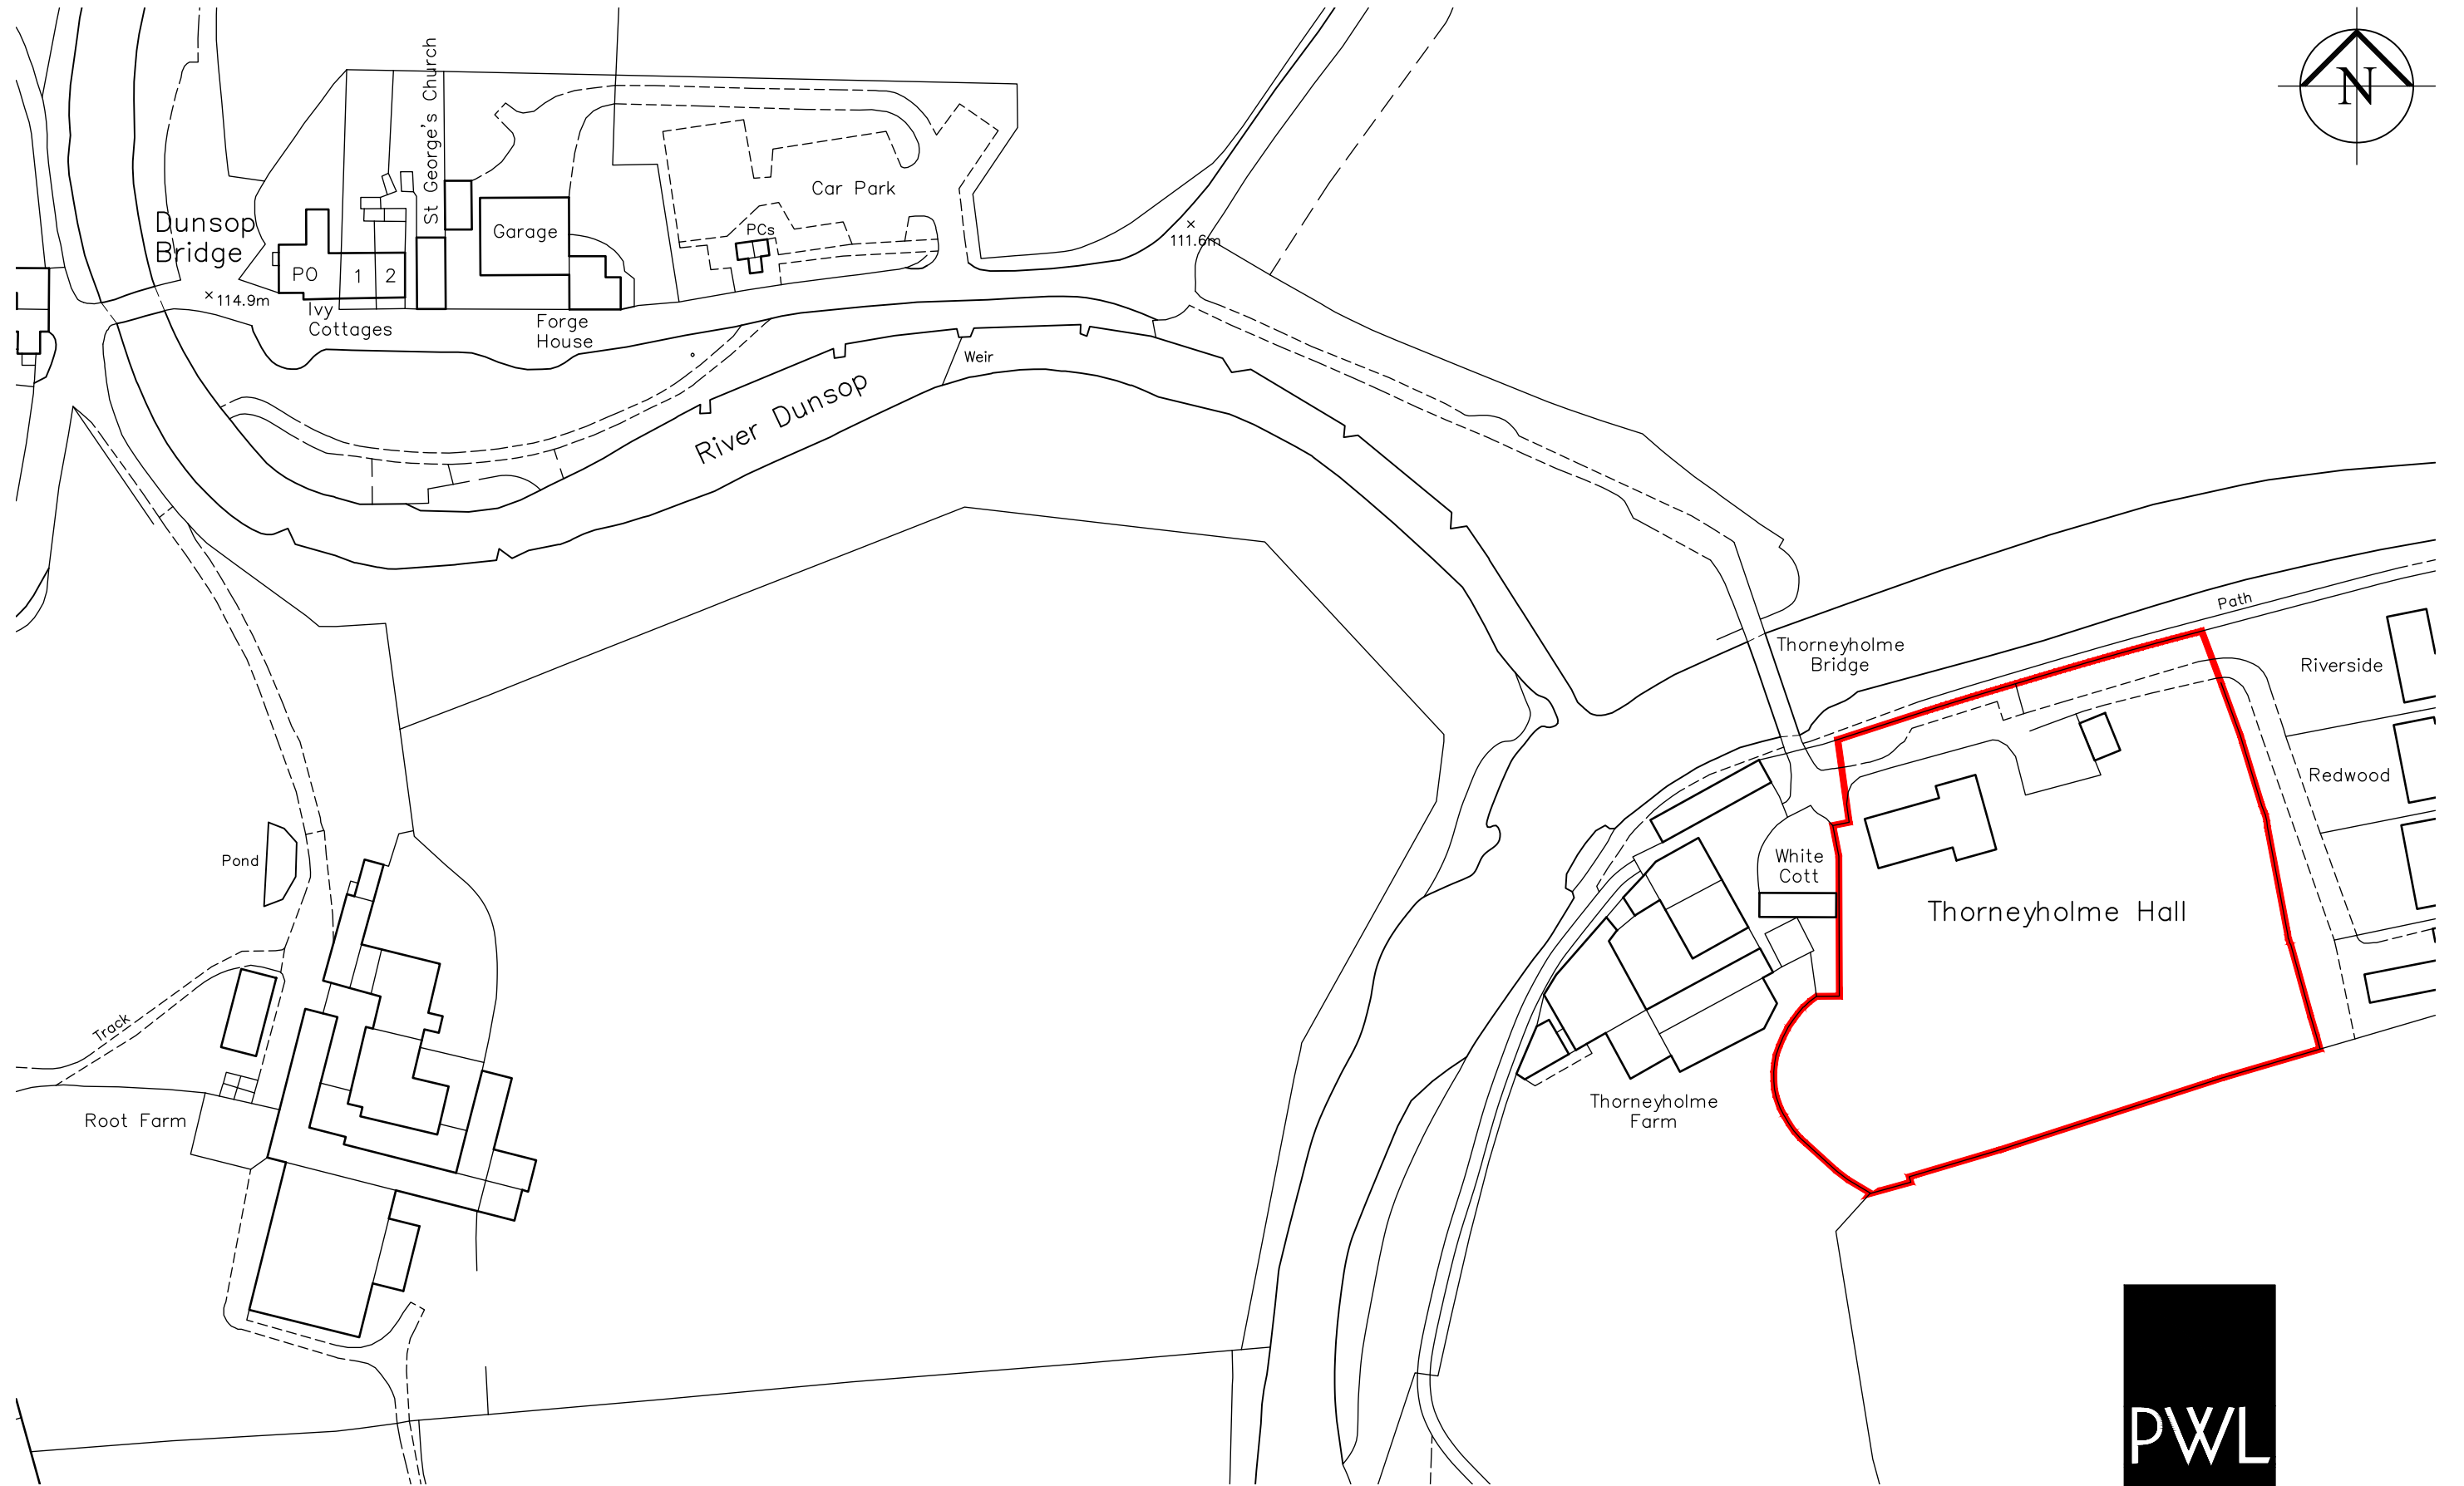

0 20m 40m 60m 80m
1:1250@A3 1178-PL-01A

Location Plan



The Studio 29 Bent Lane Leyland Preston PR25 4HP
Tel 01772 467404 E Mail info@pwlarchitecture.com