




0 2m 4m 6m

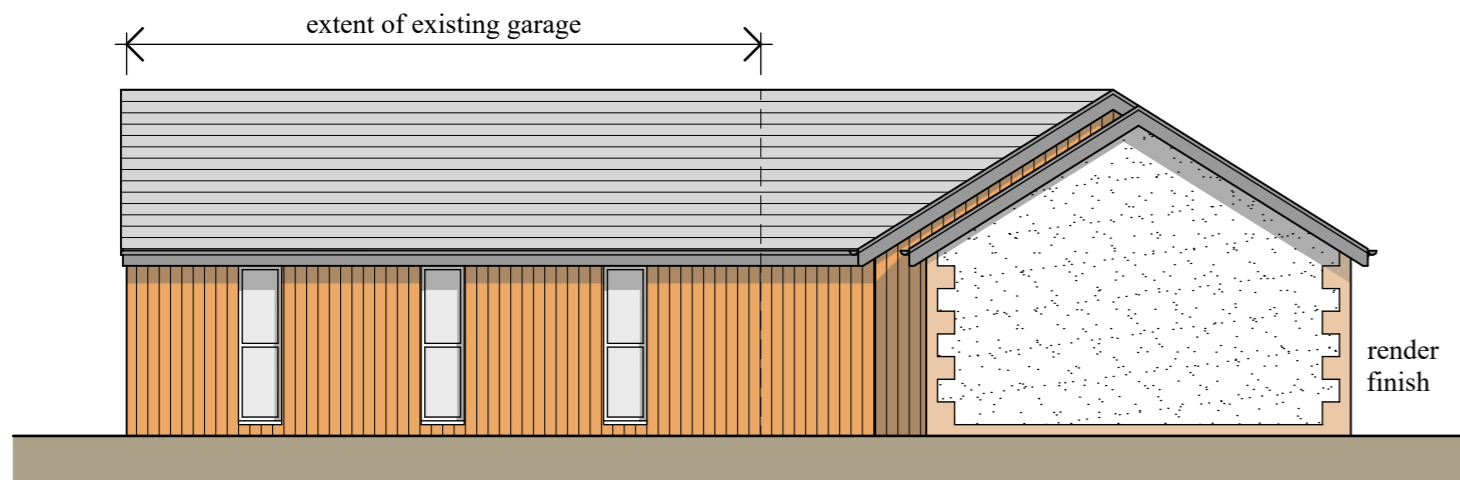


Proposed Front Elevation (West)

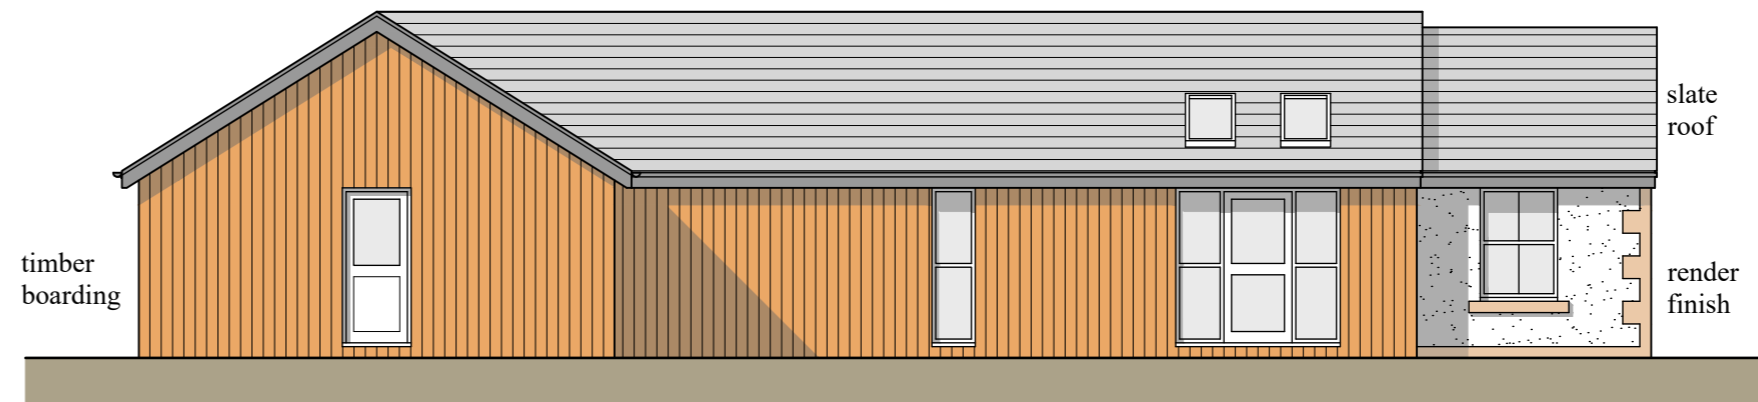


Proposed Front Elevation (North)

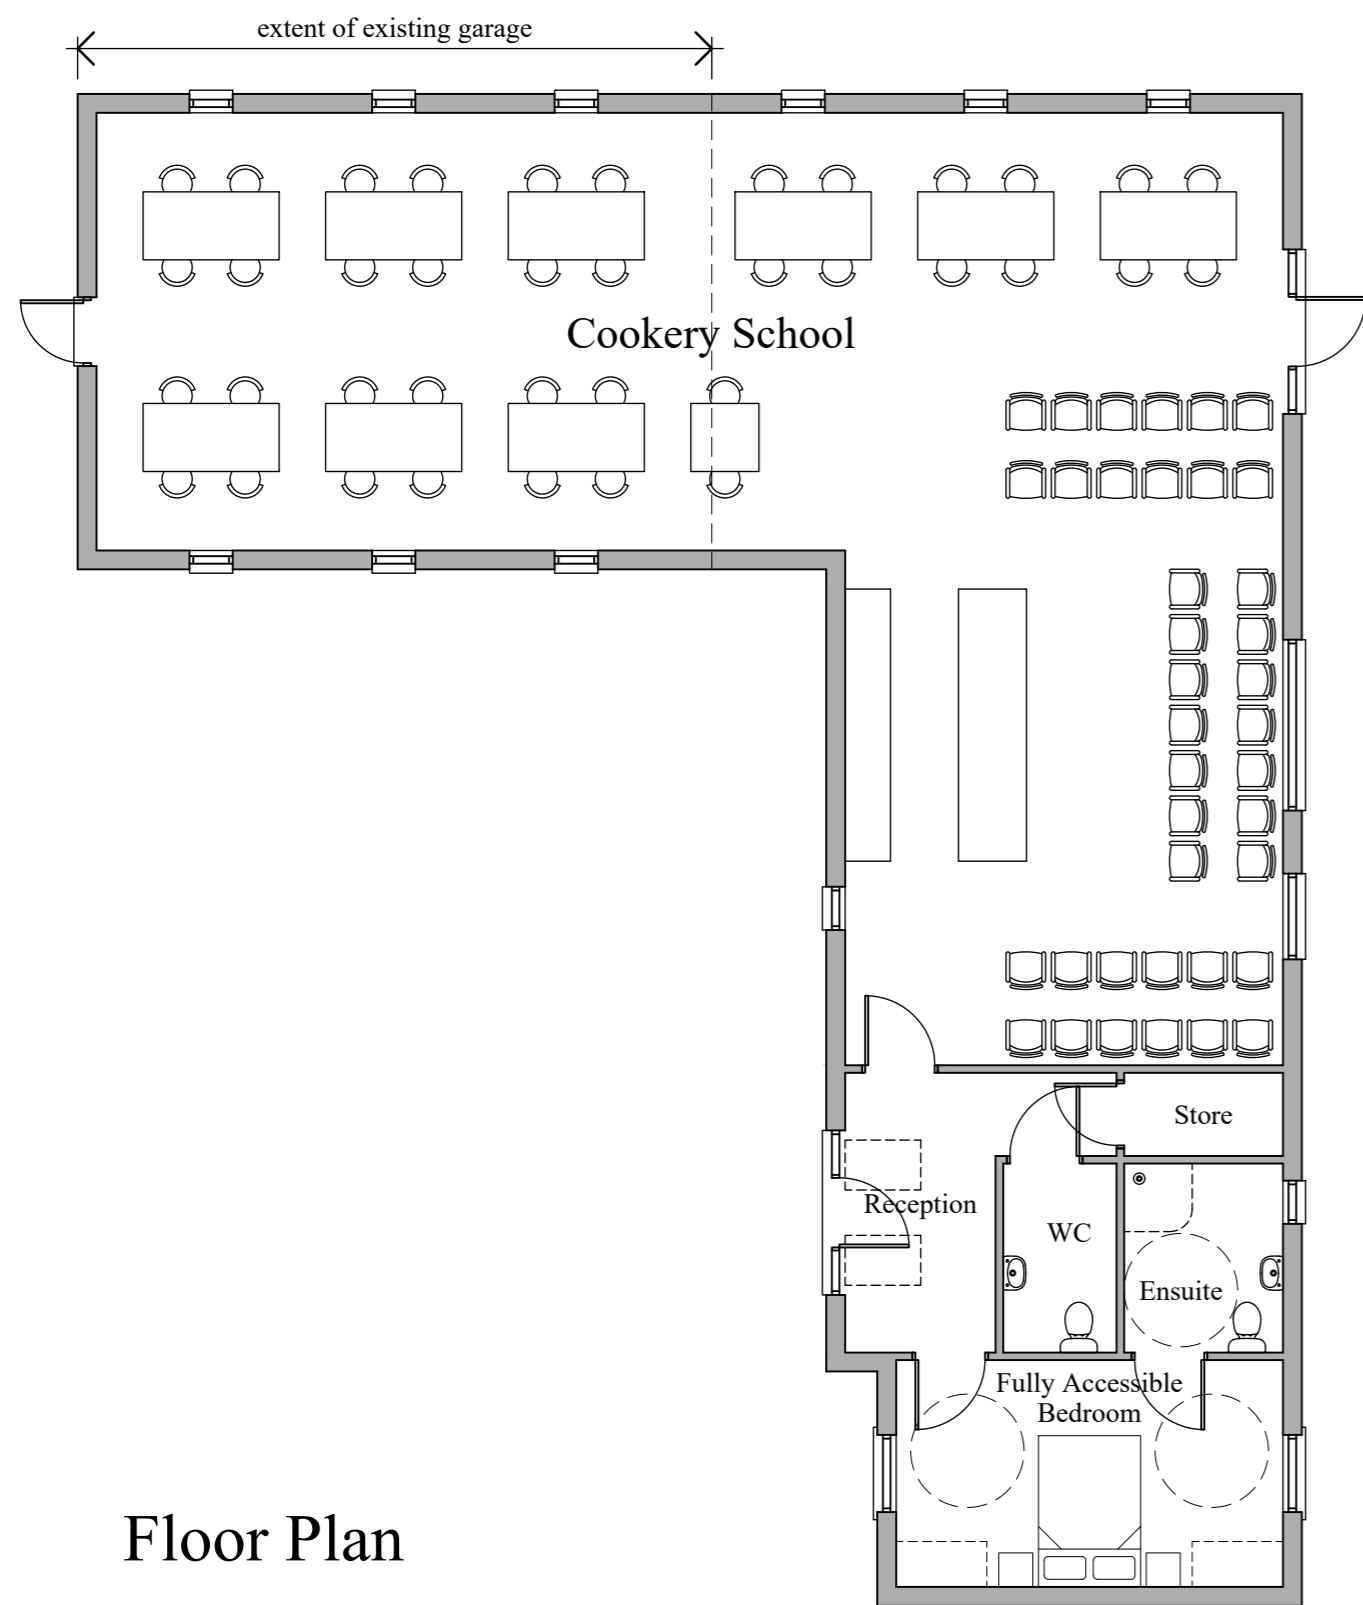

Floor Plan

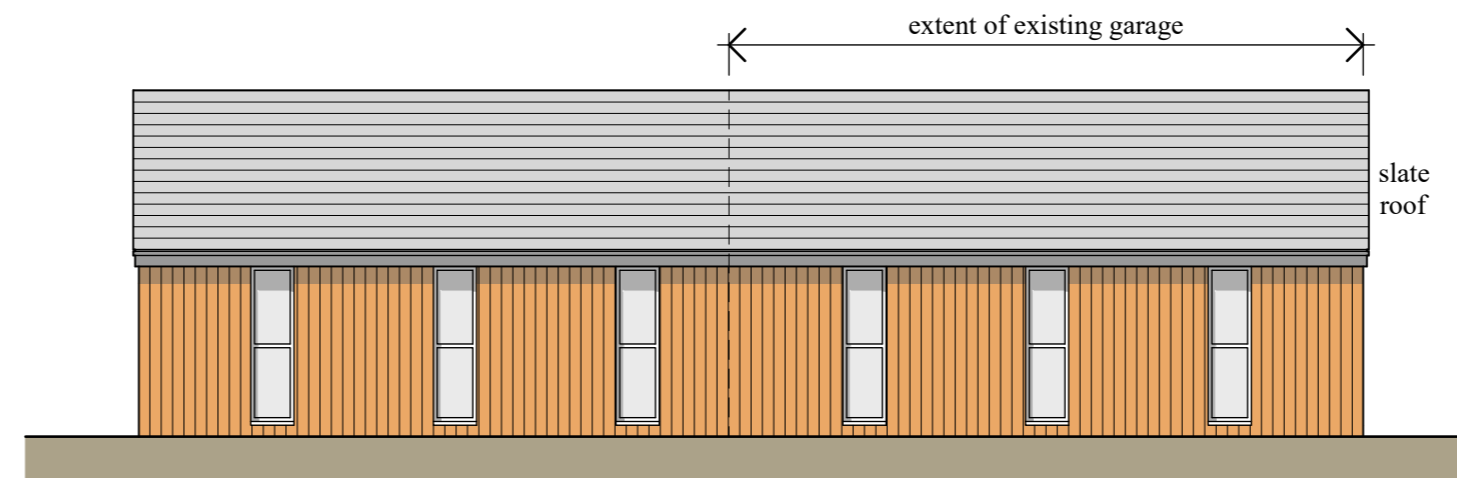

Proposed Front Elevation (East)

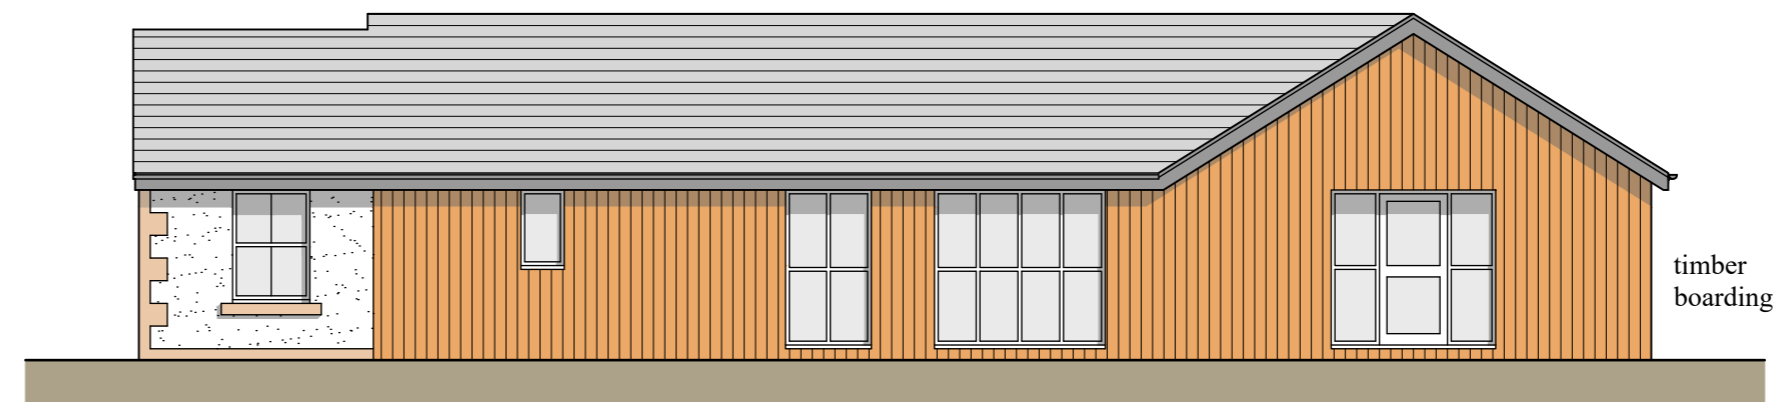

Proposed Front Elevation (South)

Rev A: Revised in accordance with clients comments 16-4-17

Project
Proposed Development at
Thorneyholme Hall,
Dunsop Bridge

ARCHITECTURE
Title
Proposed Cookery
School General
Arrangement

The Studio 29 Bent Lane Leyland Preston PR25 4HP
Tel 01772 467404 E Mail info@pwlarchitecture.com

Scale	Date
1:100@A2	March 2017
Drawn	Drwg No
PL	1178-PL-23A

Thorneyholme Hall - Proposed Cookery School