


Section thro' AA as Existing

90.00 Datum Line

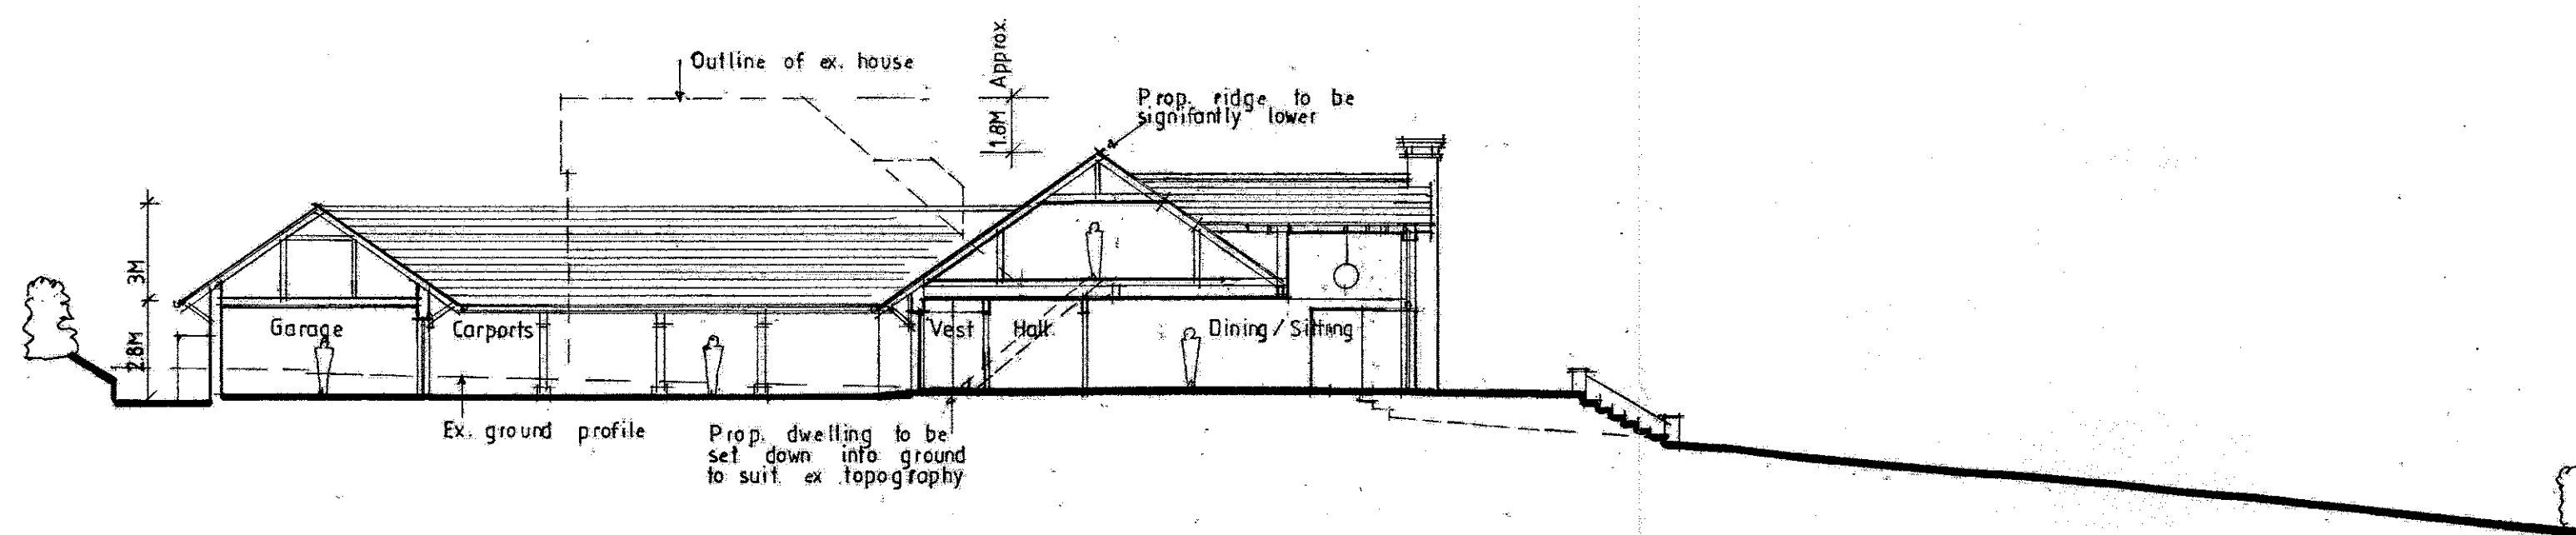

Section thro' AA as Proposed

90.00 Datum Line

Revisions

Rev. A - Client name added. 28.04.17 - NE

Client

Mr A.C. Taylor

Job Title

Proposed New Dwelling At
Sunnymeade
Sawley Road
Grindleton

Drawing Title

Existing and Proposed
Site Sections

Scale

1/200 @ A2

Date

April 2017

Drawn

SGH

spa
ARCHITECTS

SUNDERLAND PEACOCK & ASSOCIATES LTD.
HAZELMERE, PIMLICO ROAD, CLITHEROE,
LANCASHIRE, BB7 2AG
T 01200 423178 F 01200 427328
E info@sunderlandpeacock.com
www.sunderlandpeacock.com



5374

04

Rev
A