


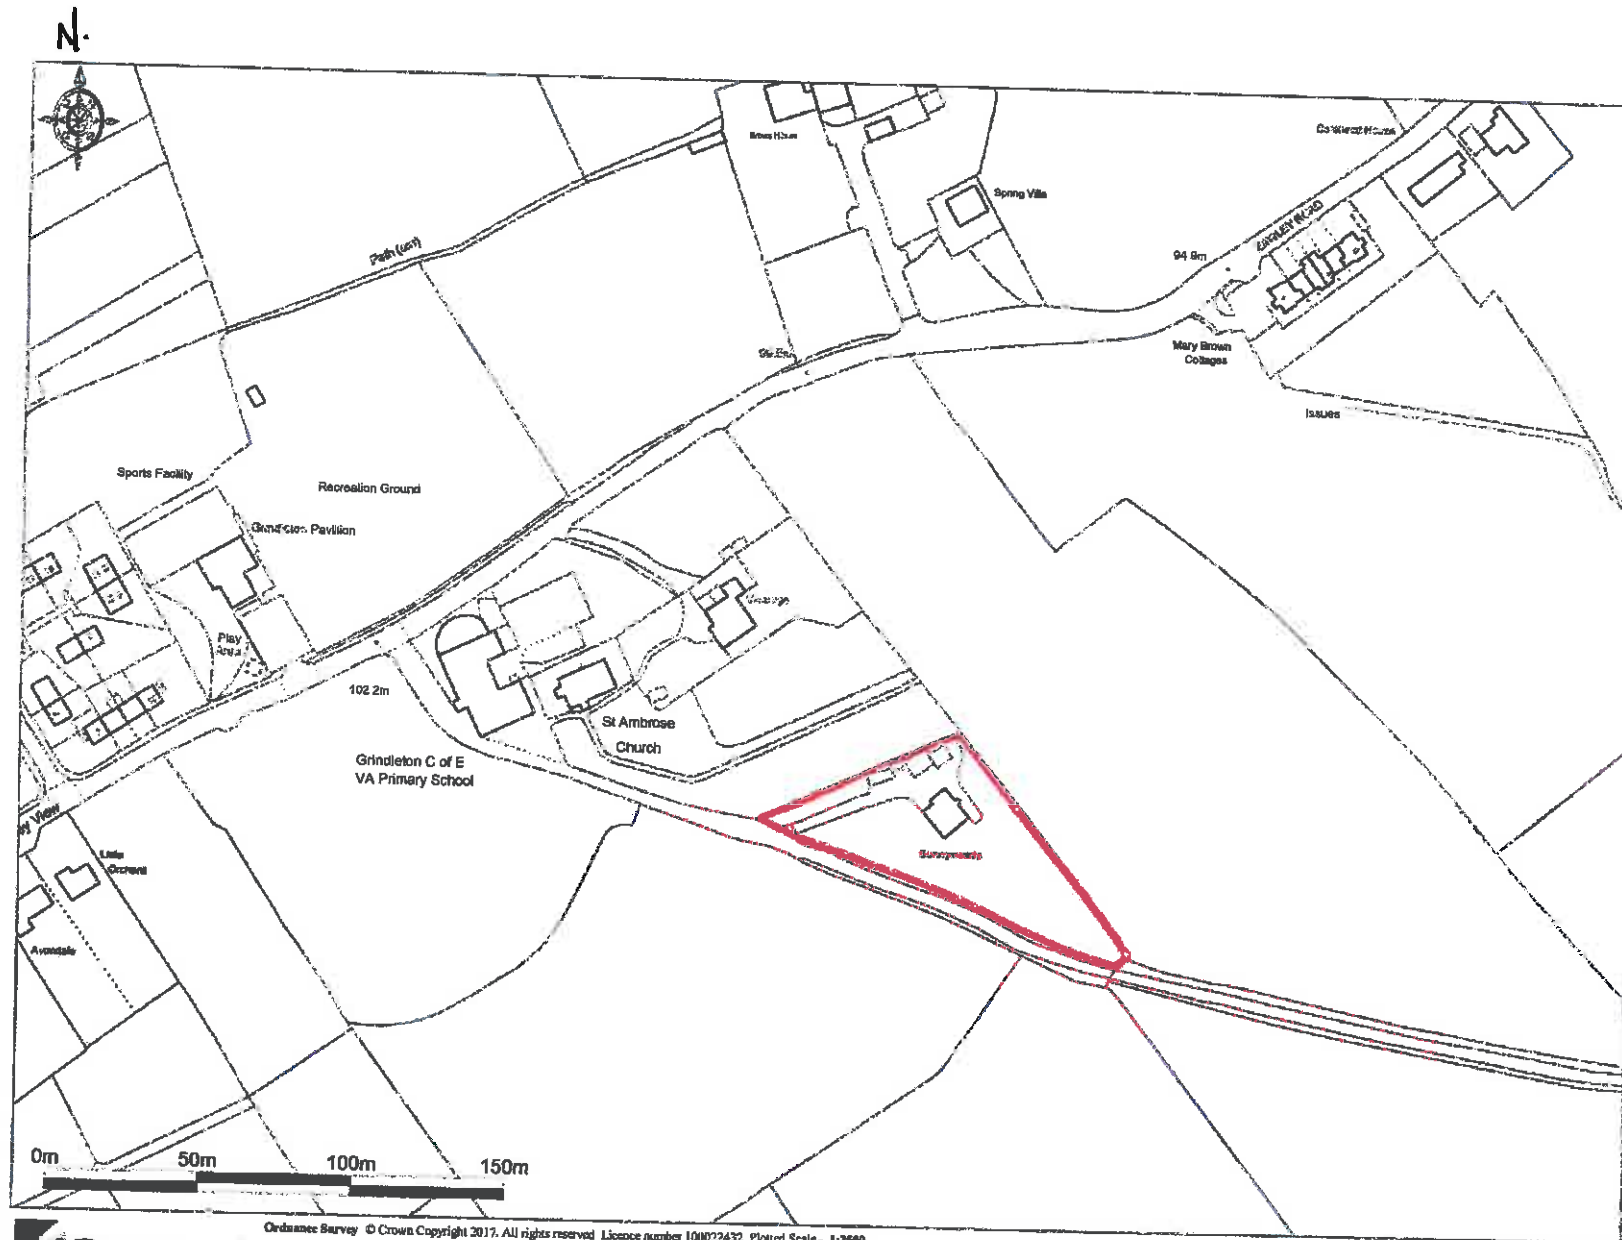

SITE LOCATION PLAN FOR SUNNYMEDE, SAWLEY ROAD, GRINDLETON BB7 4QS