


Unit 8 Abbey Works, Whalley

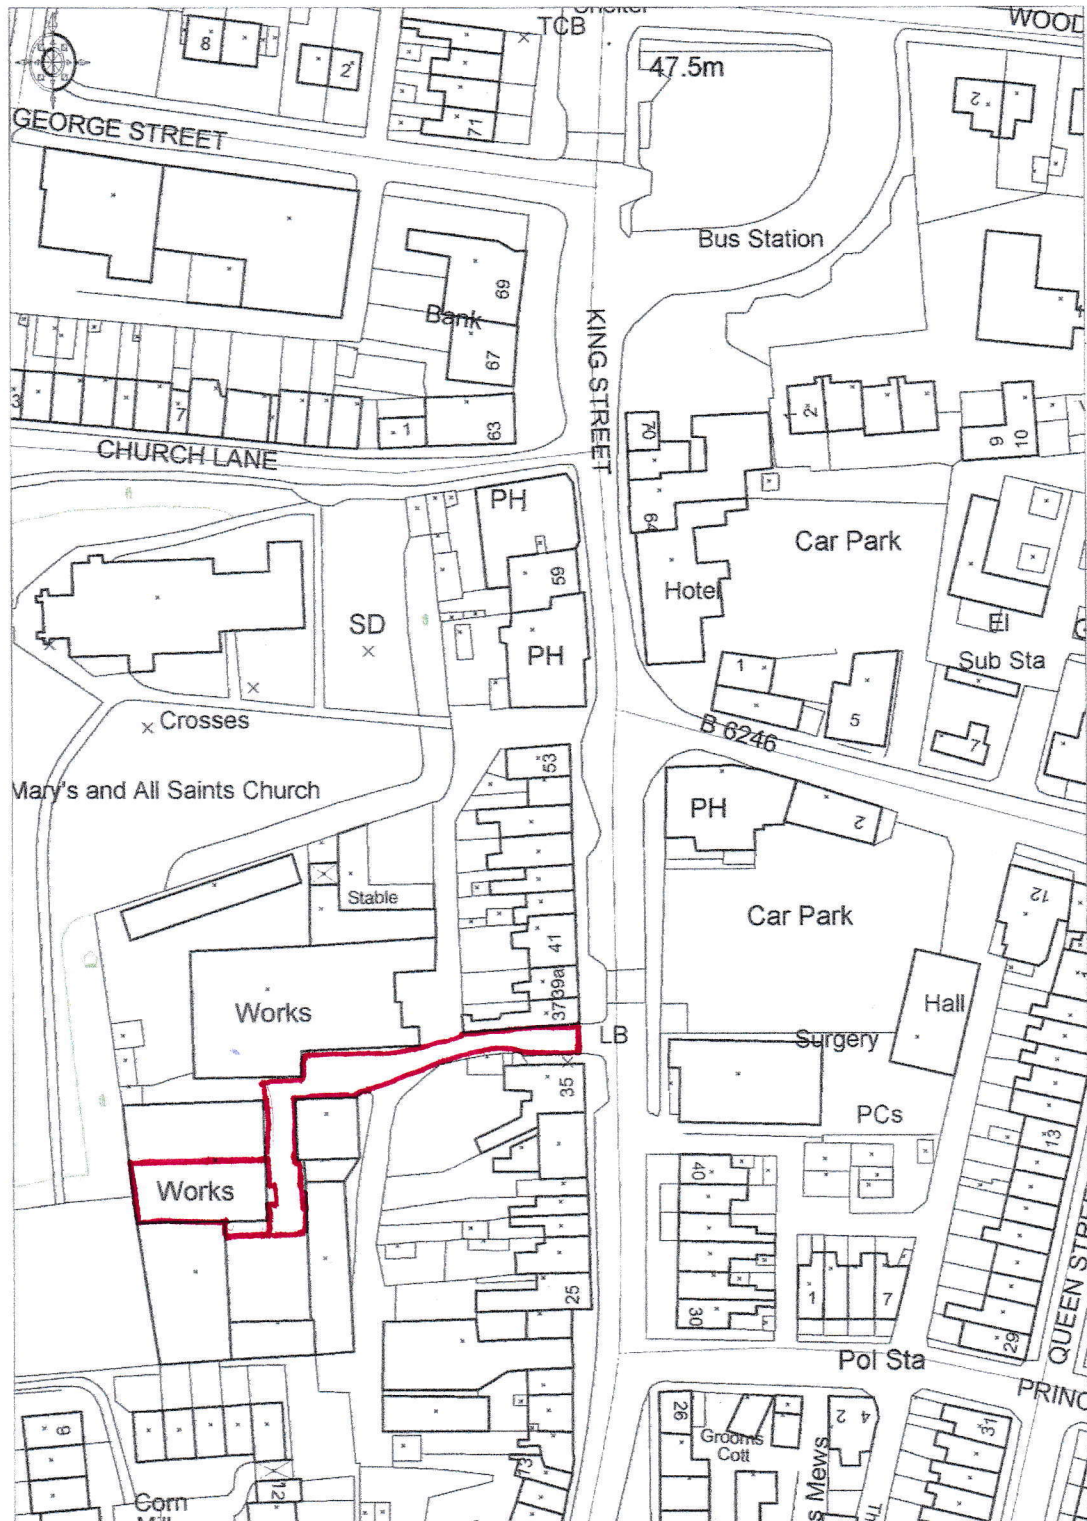

Ordnance Survey

© Crown Copyright 2007. All rights reserved. Licence number 100020449. Plotted Scale - 1:1250