



EXISTING ELEVATIONS
SCALE 1:100

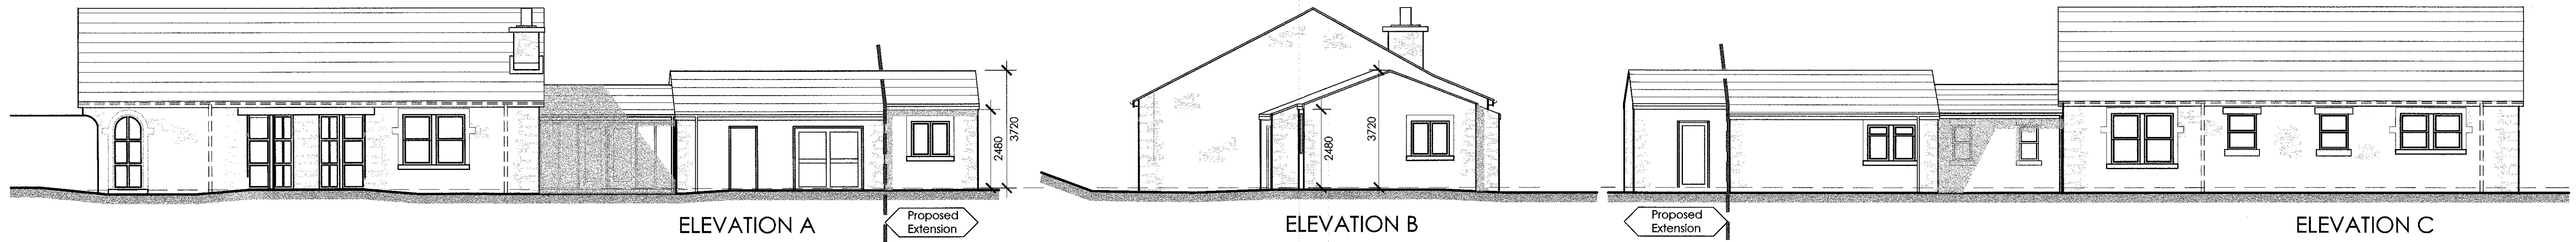

PROPOSED ELEVATIONS
SCALE 1:100


ELEVATION C

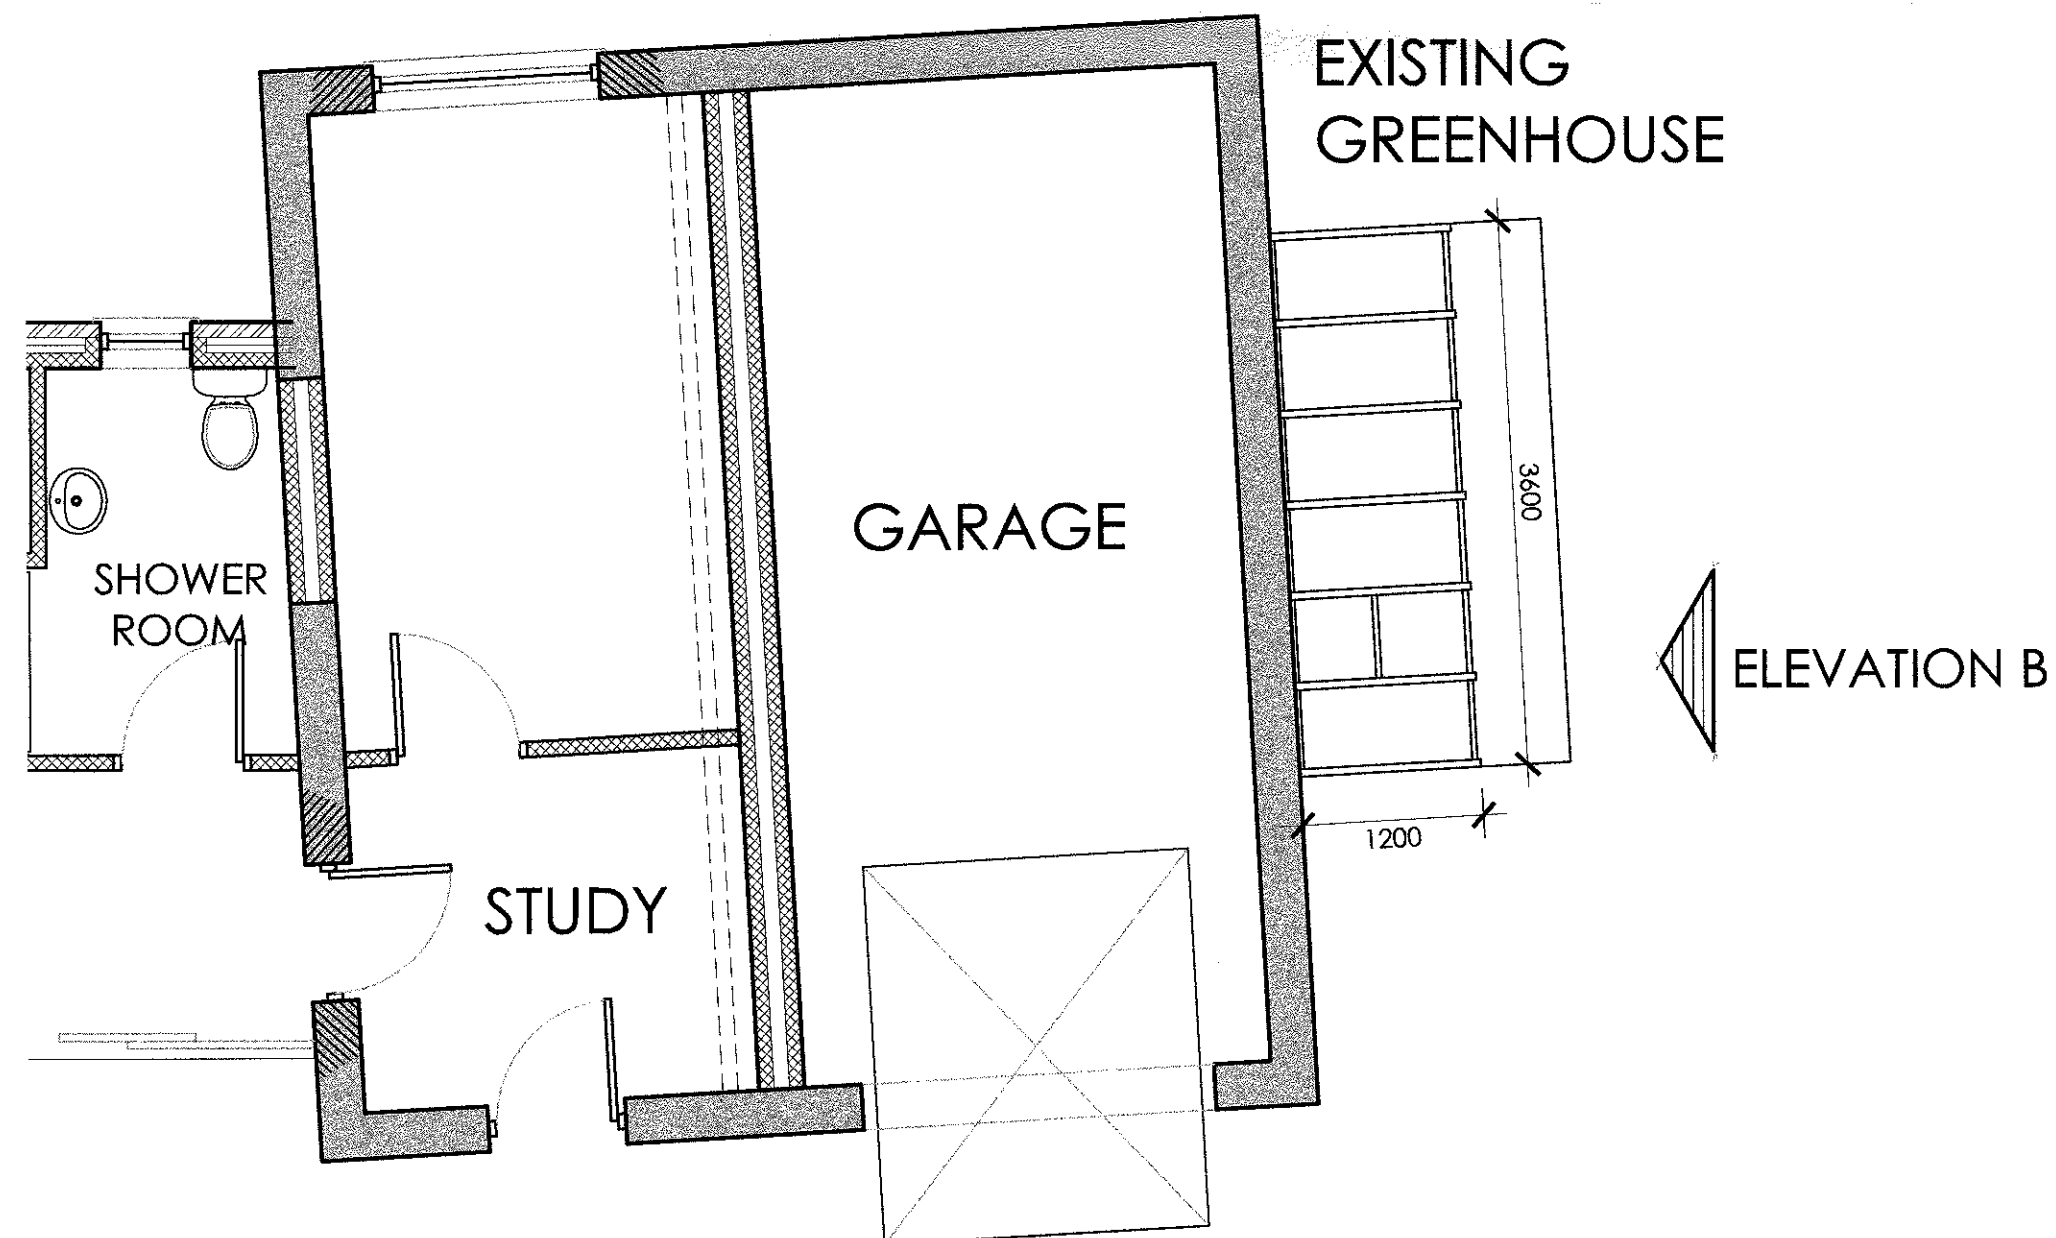

EXISTING PLAN
SCALE 1:50

ELEVATION A

ELEVATION C

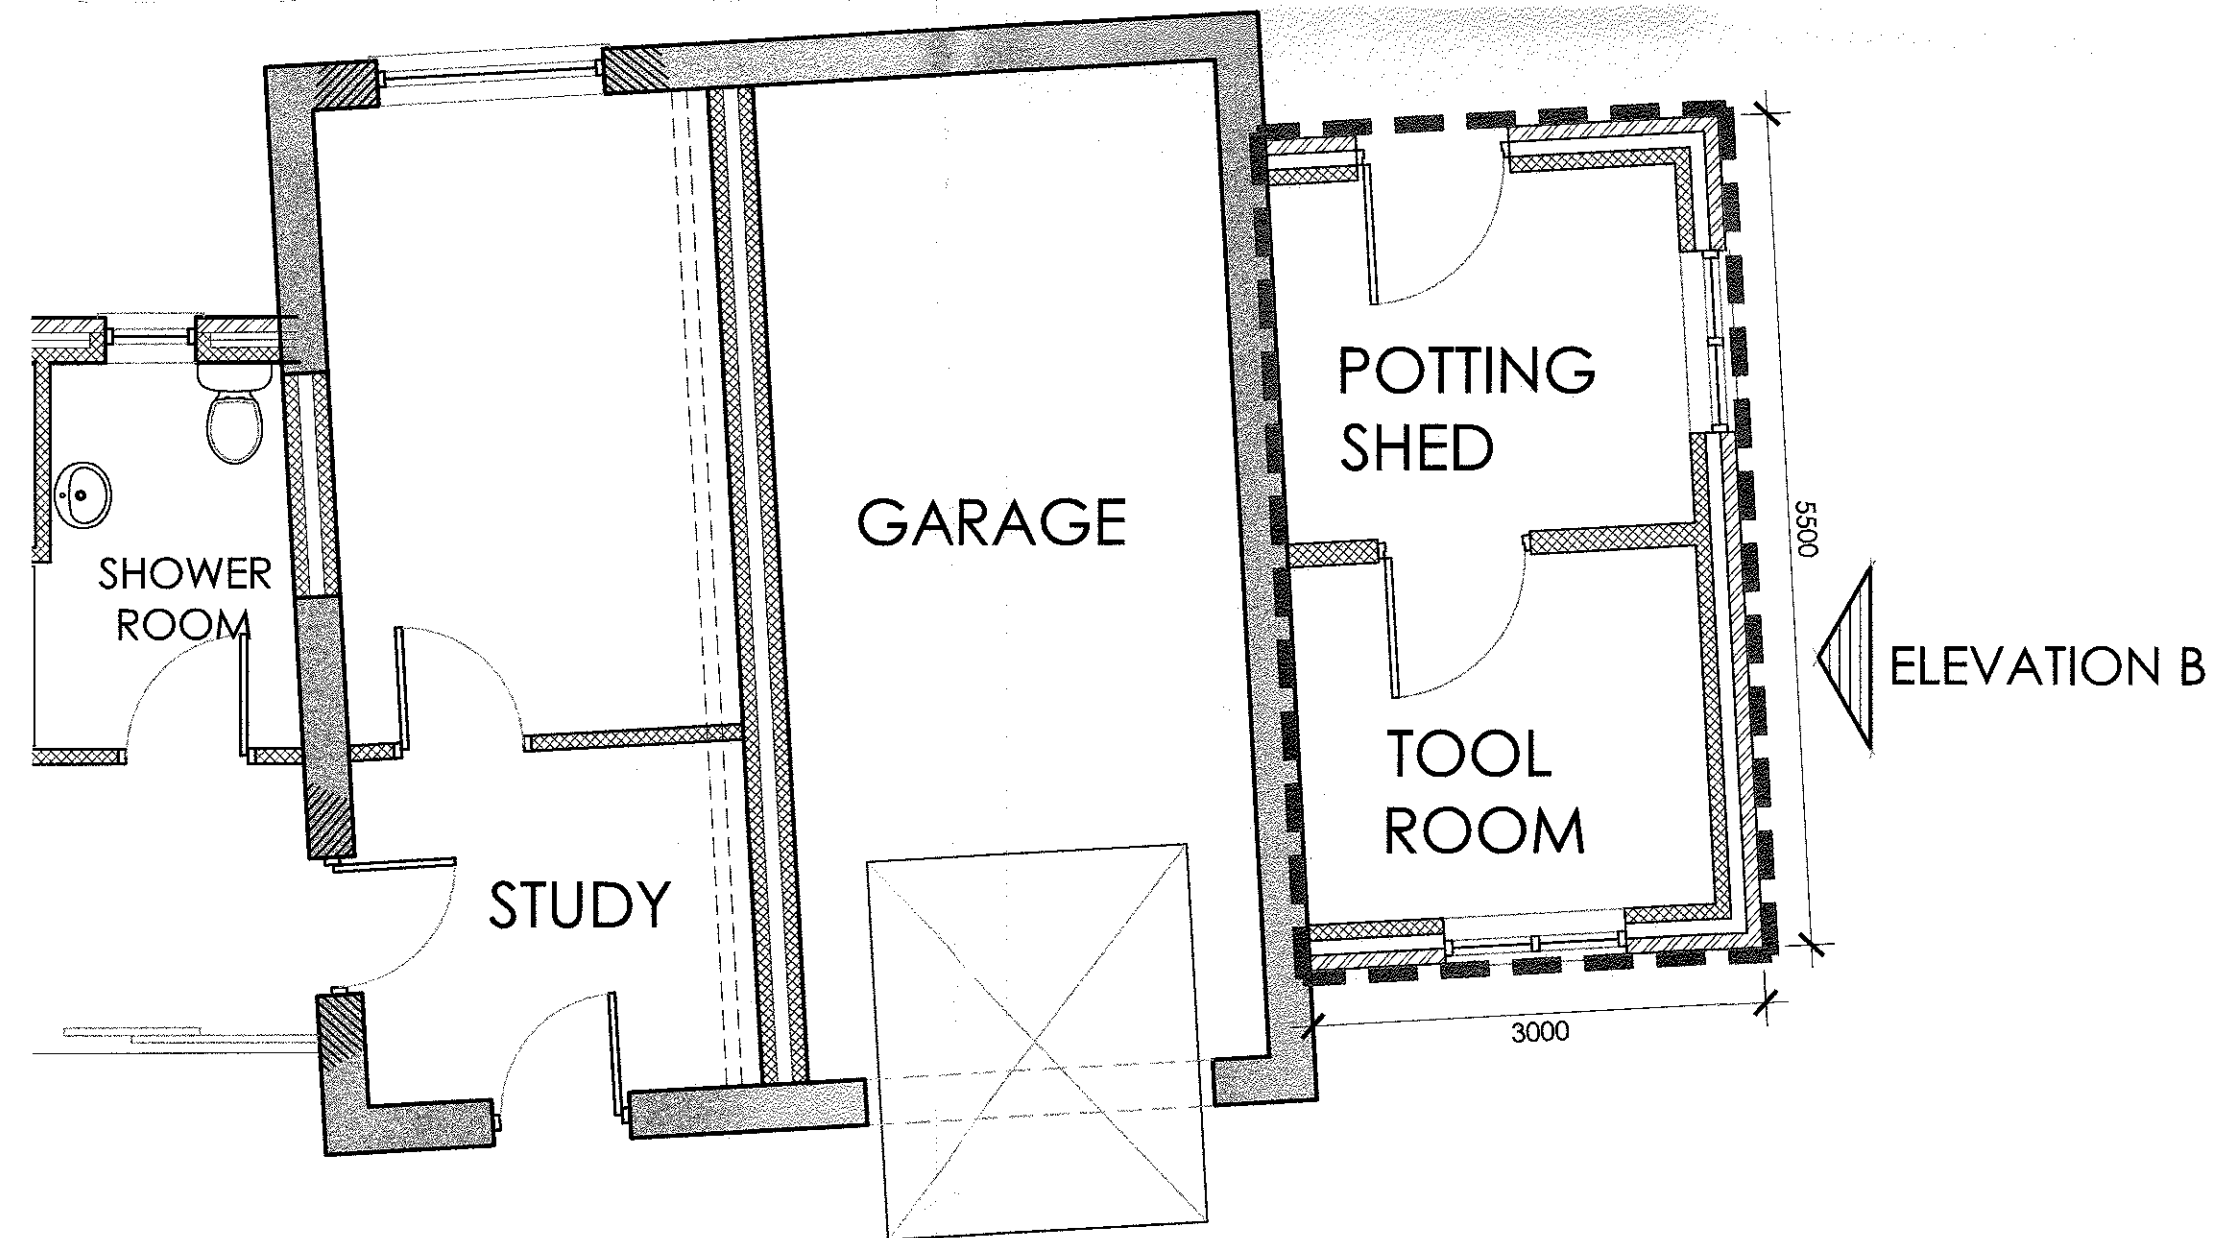

PROPOSED PLAN
SCALE 1:50

ELEVATION A

320170428P

Client Mr Gow The Deer House			
Project Woodfold Park Mellar			
Drawing Title Exisrting + Proposed Plans + Elevations			
Drawn by CH	Checked by LM	Date 15.05.2017	
Status PLANNING	Scale @ A1 As Noted		
Job no. 9061	Dwg no. P01	Rev. A	
Cassidy+Ashton			C+A
Architecture + Building Surveying + Town Planning			
7 East Cliff, Preston, Lancashire, PR1 3JE 01772 288 586			
10 Hunters Walk, Canal Street, Chester, CH1 4EB 01244 602 800			