



3 Brookes Lane

320170475P

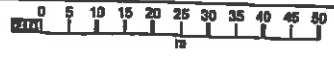

OS MasterMap 1250/2500/10000 scale
26 May 2017, ID: BLJT-00827273
www.planningapplicationmaps.co.uk
1:1250 scale print at A4, Centre: 373446 E, 436485 N
©Crown Copyright and database rights. OS 100019980

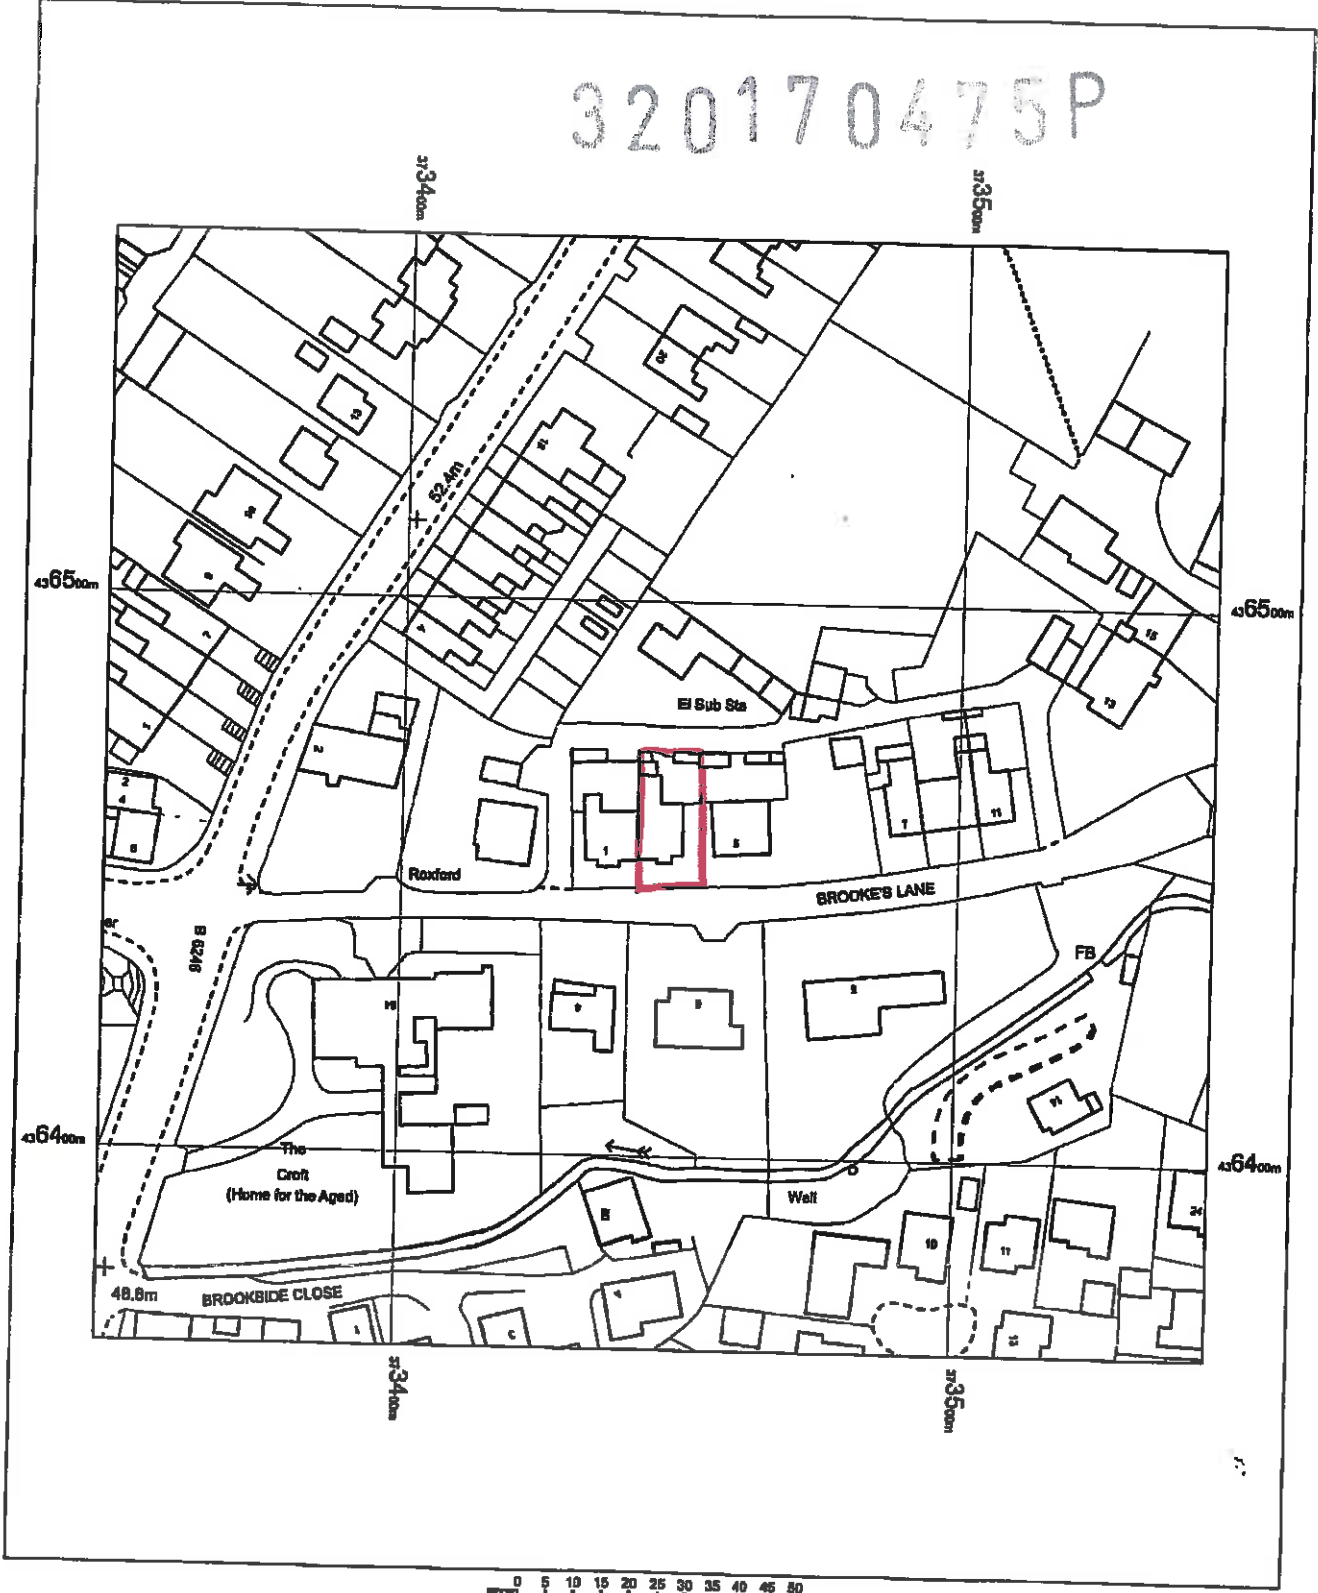