



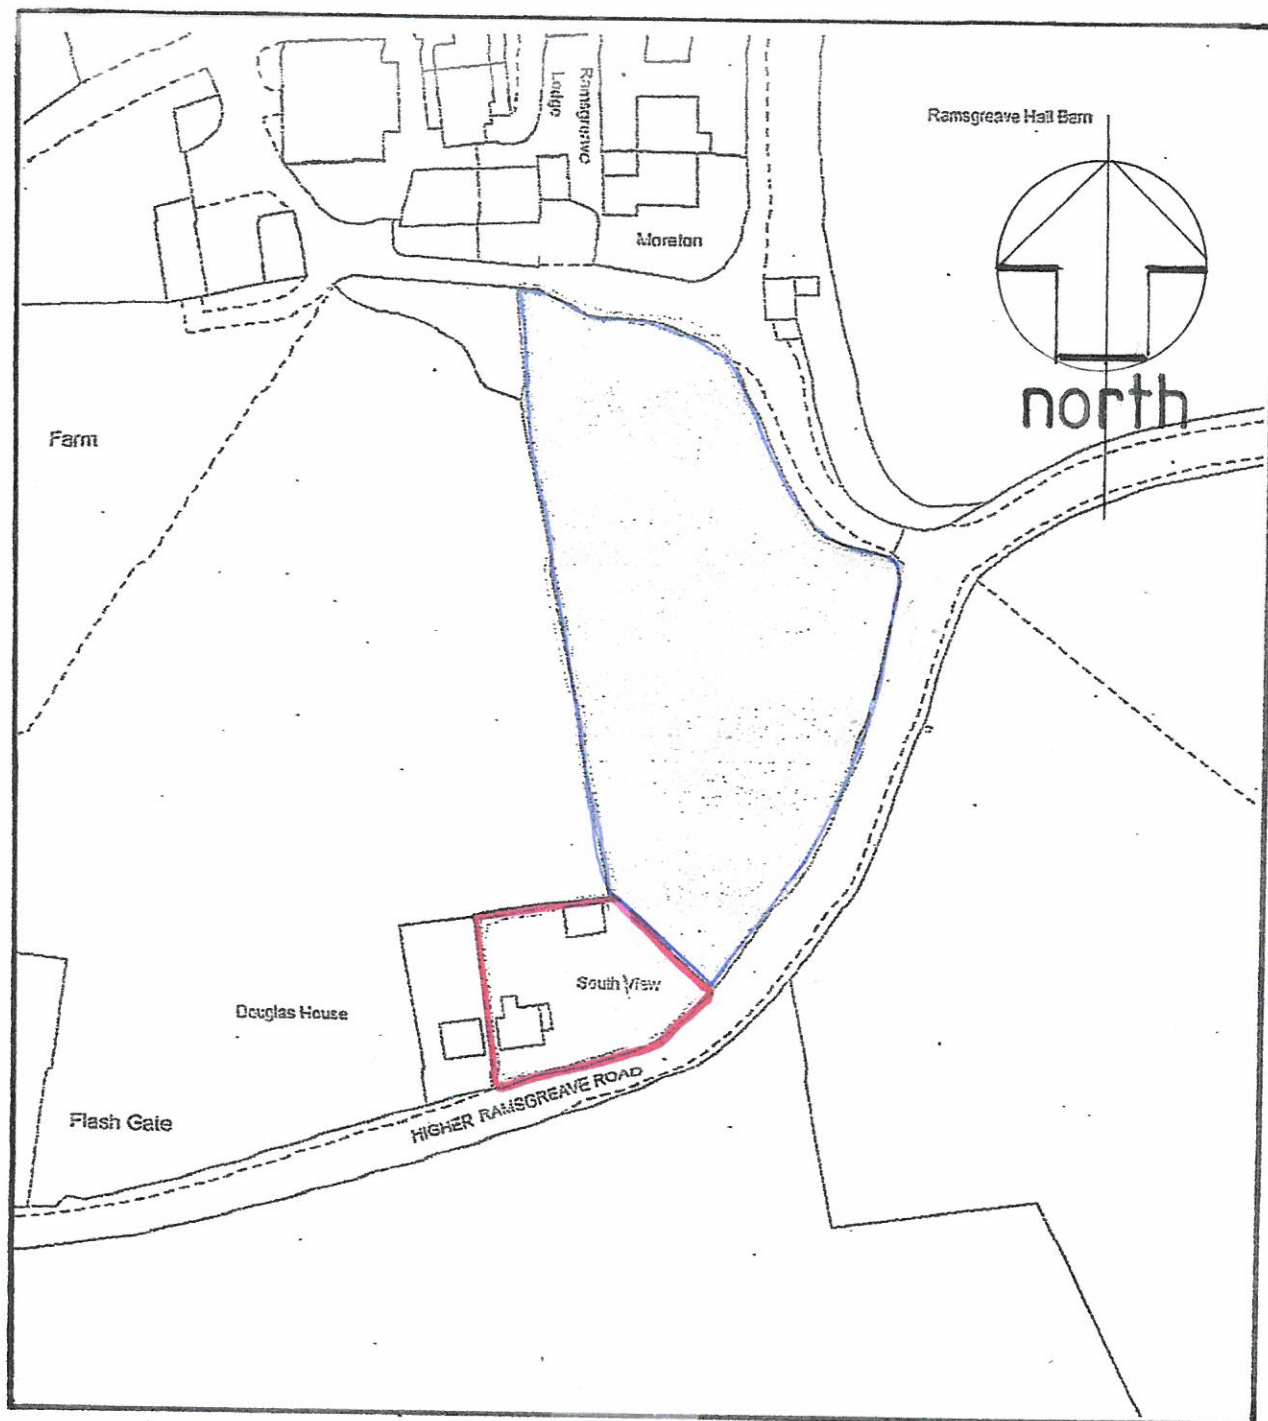

Location Plan scale 1:1250

0 10 20 30 40 50

SCALE IN METRES @ 1:1250

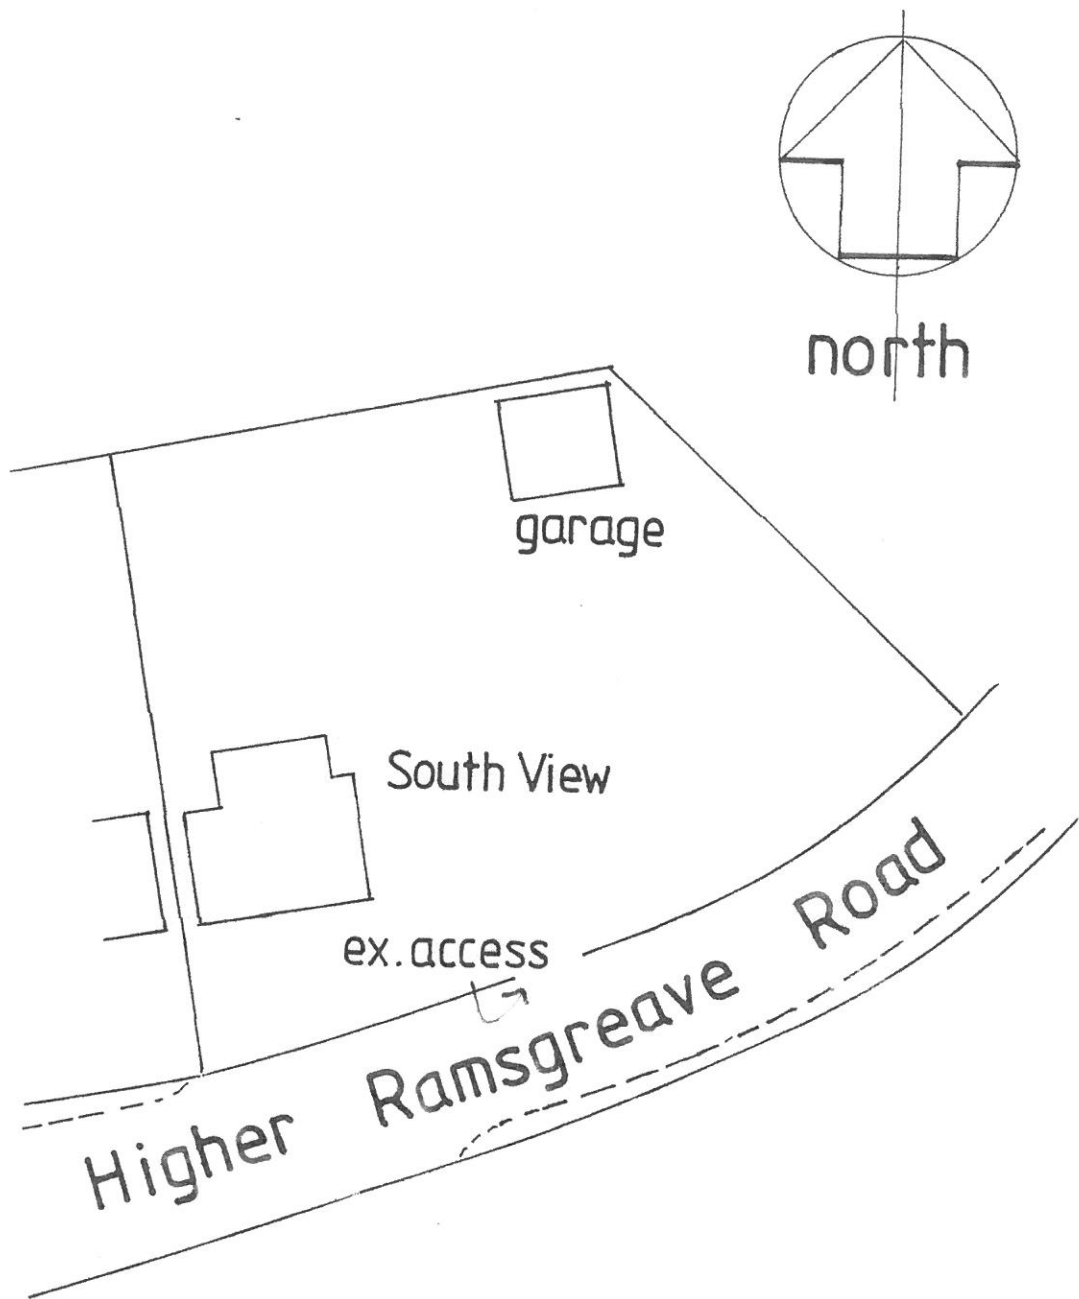


• Site Plan •

scale 1:500

0 5 10 15 20m.


SCALE IN METRES @ 1:500

A4

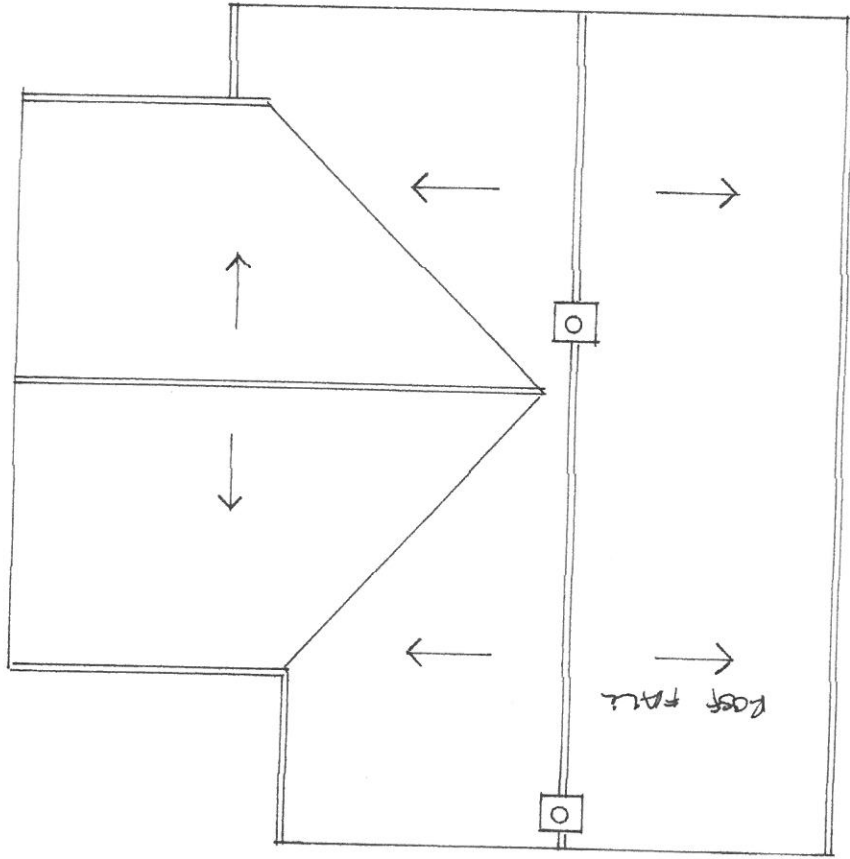

existing roof plan

0 1 2 3 4 5 6 m.
SCALE IN METRES @ 1:100

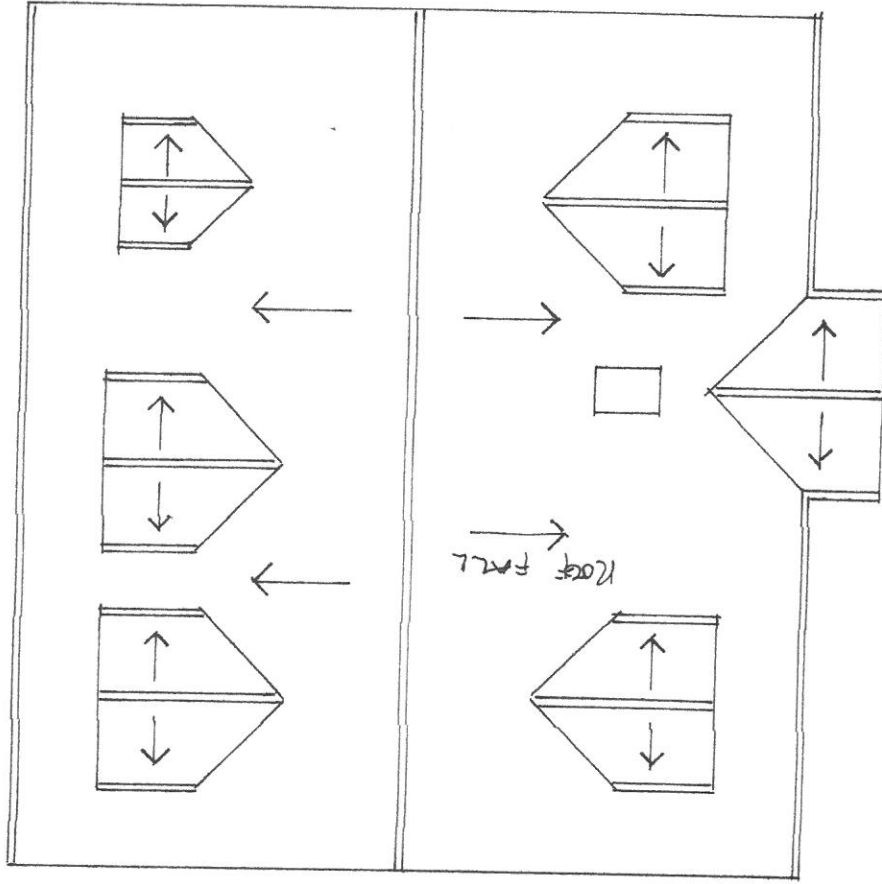

proposed roof plan

scale 1:100