


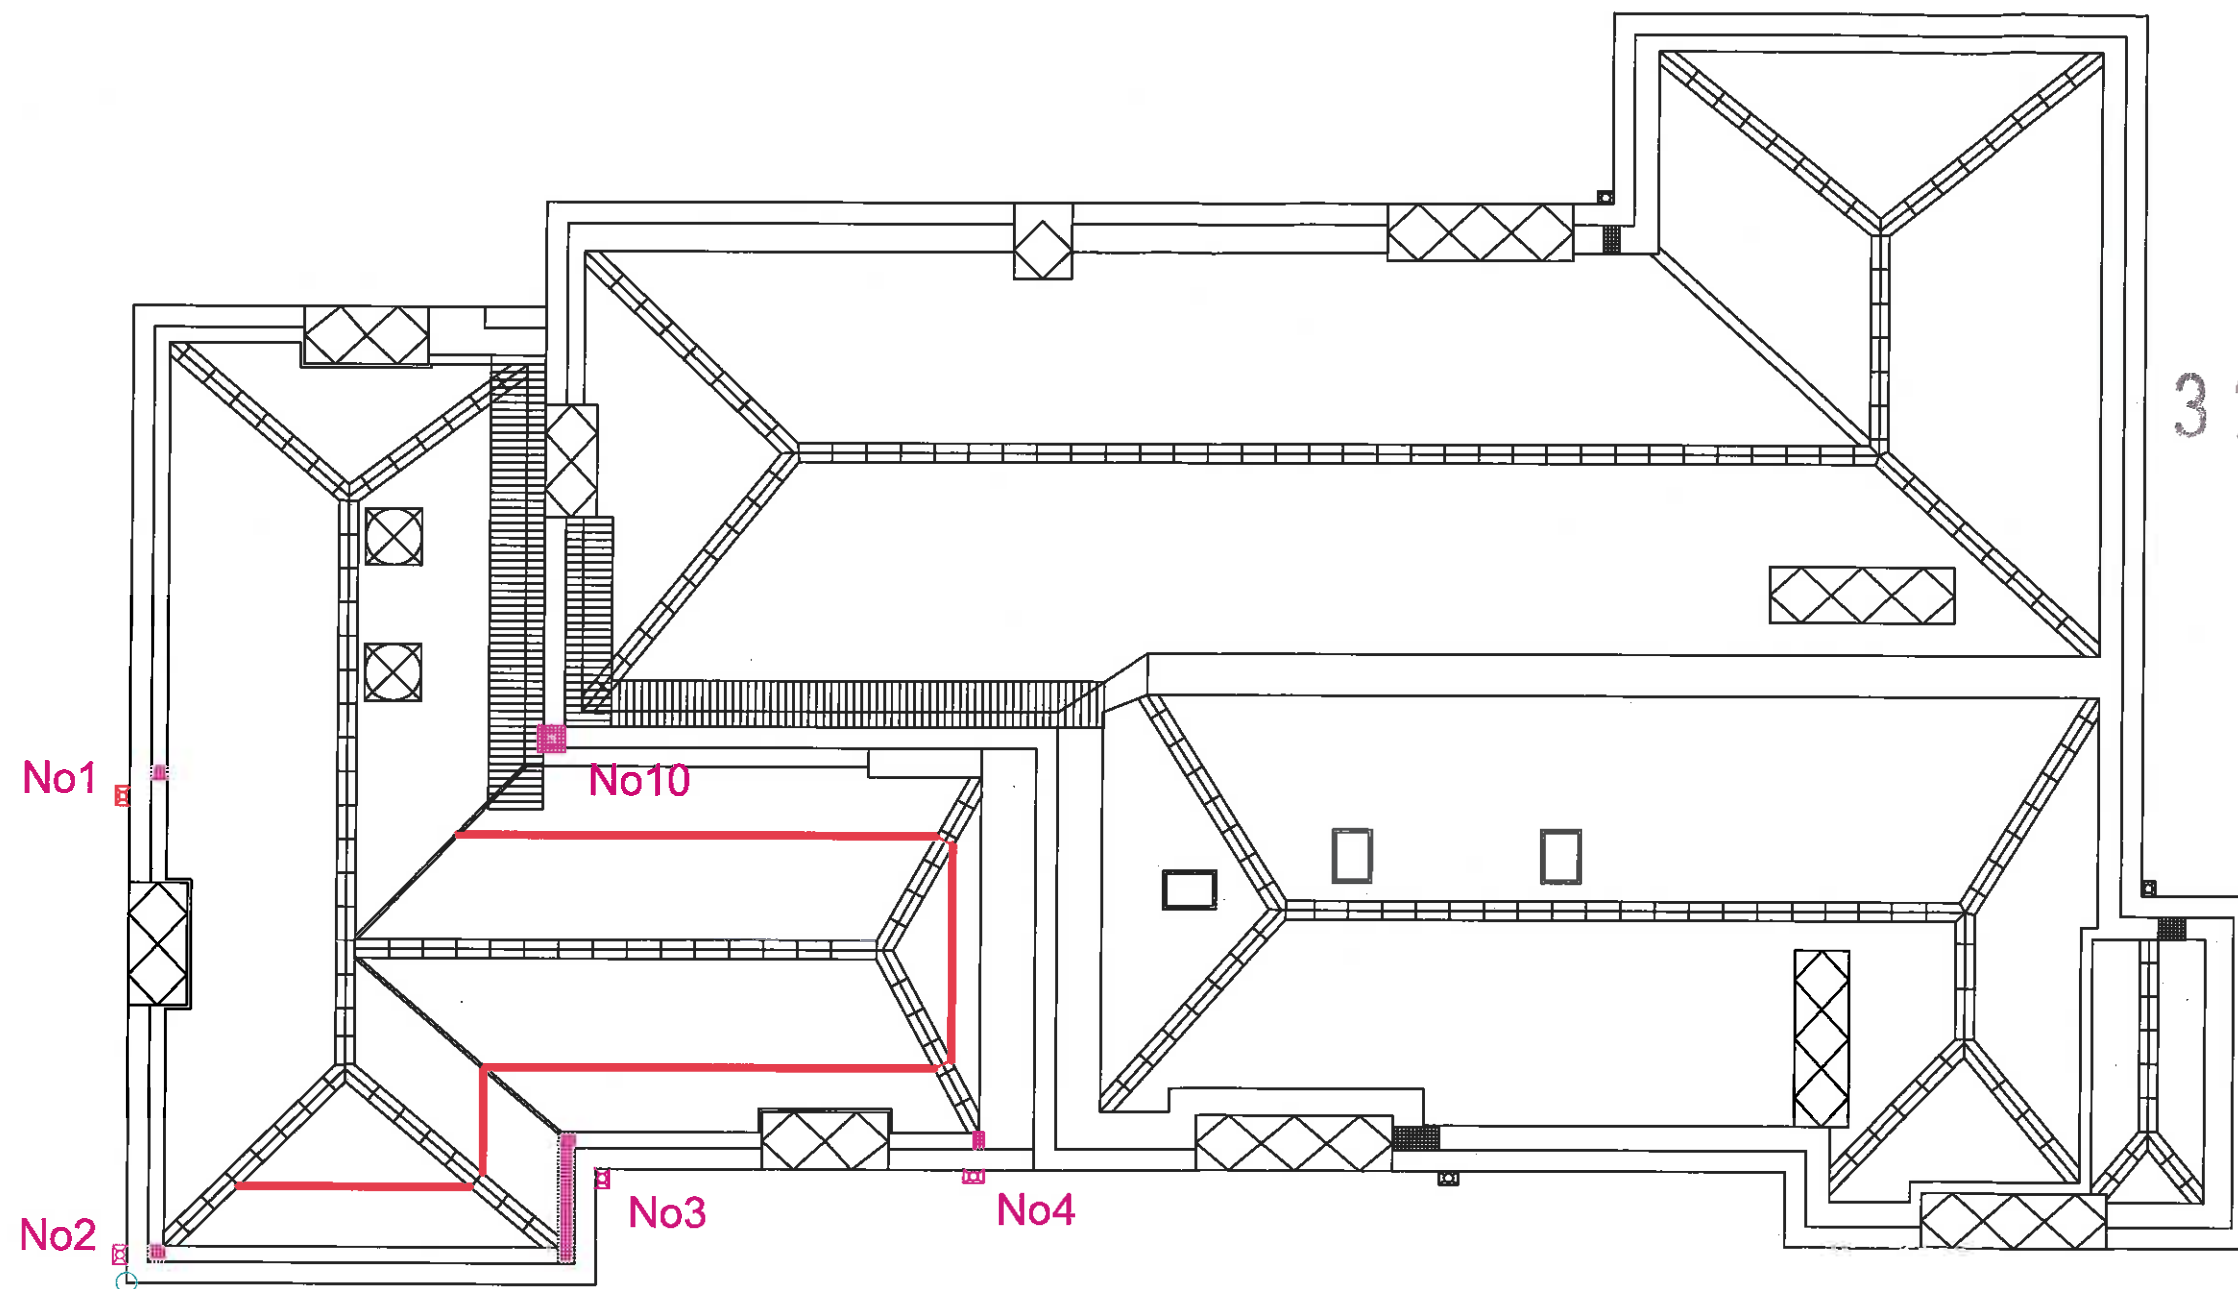

General Notes

Project
ROOF-PLAN
Date
30-05-17
Scale
1:100

Sheet

1



Ribble Valley
Borough Council
www.ribblevalley.gov.uk