




Ground Floor Plan

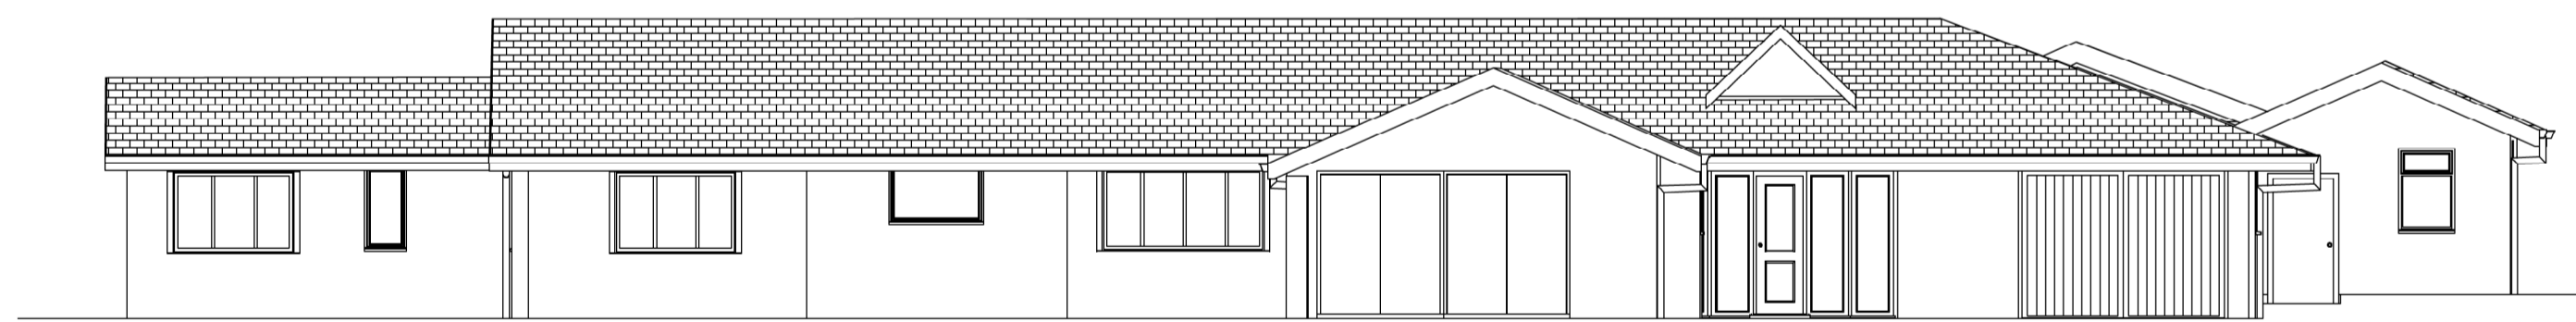


Front Elevation (north)

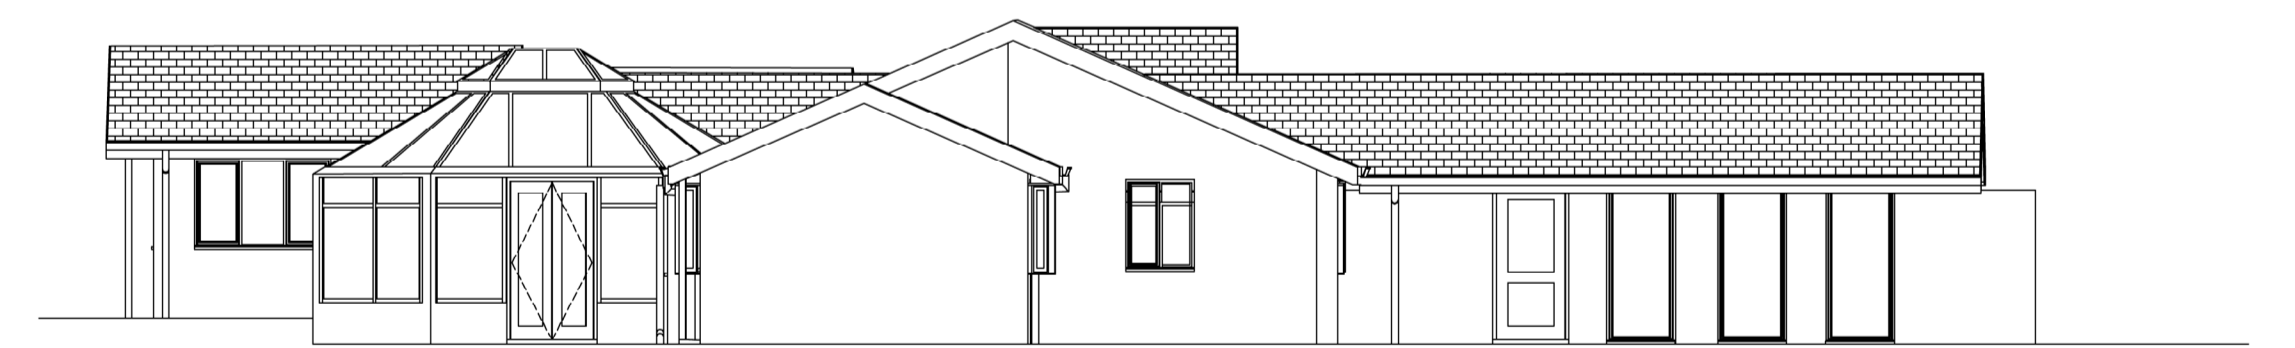

Side Elevation (east)

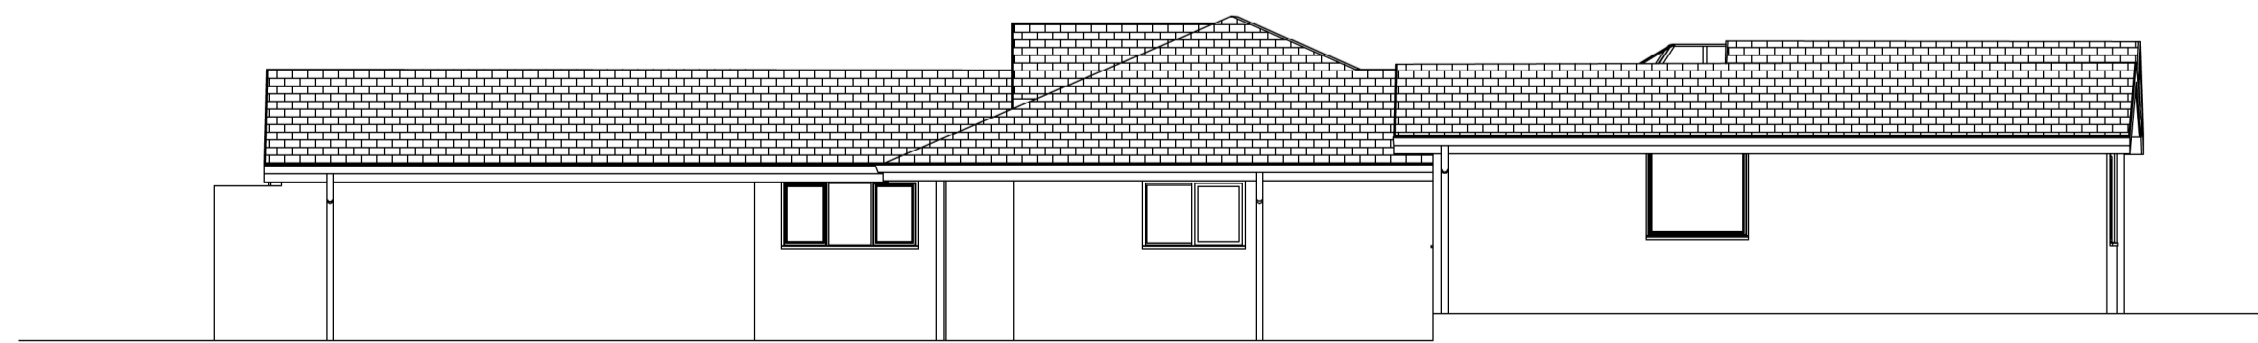

Side Elevation (west)

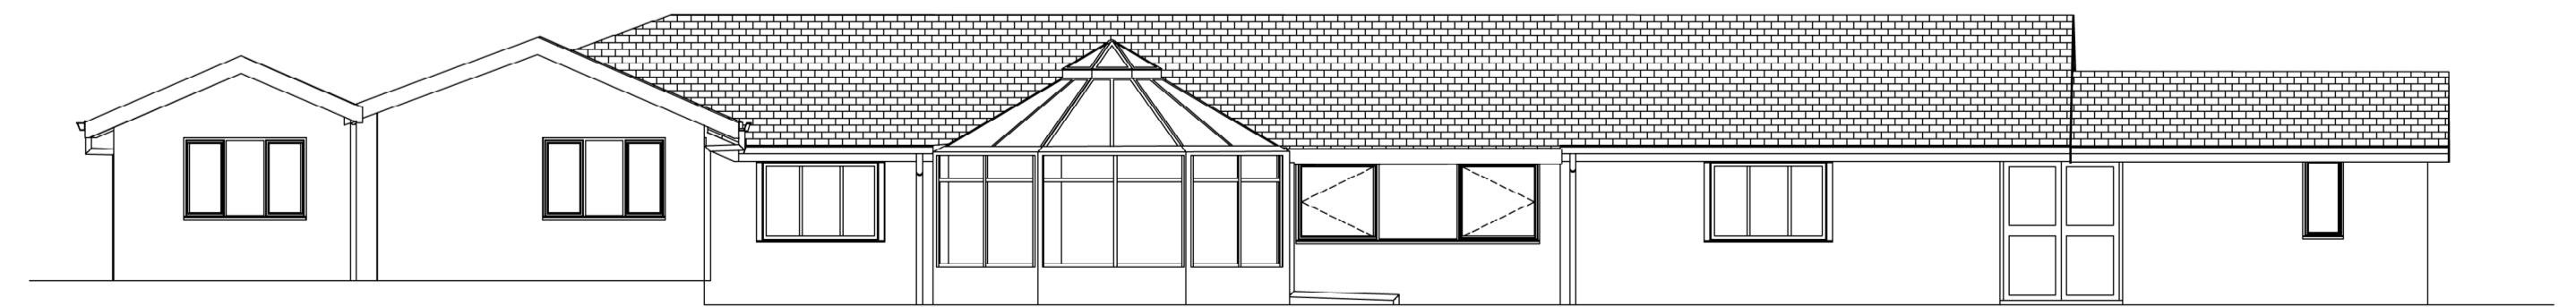

Rear Elevation (south)