




Front Elevation (north)
Revised

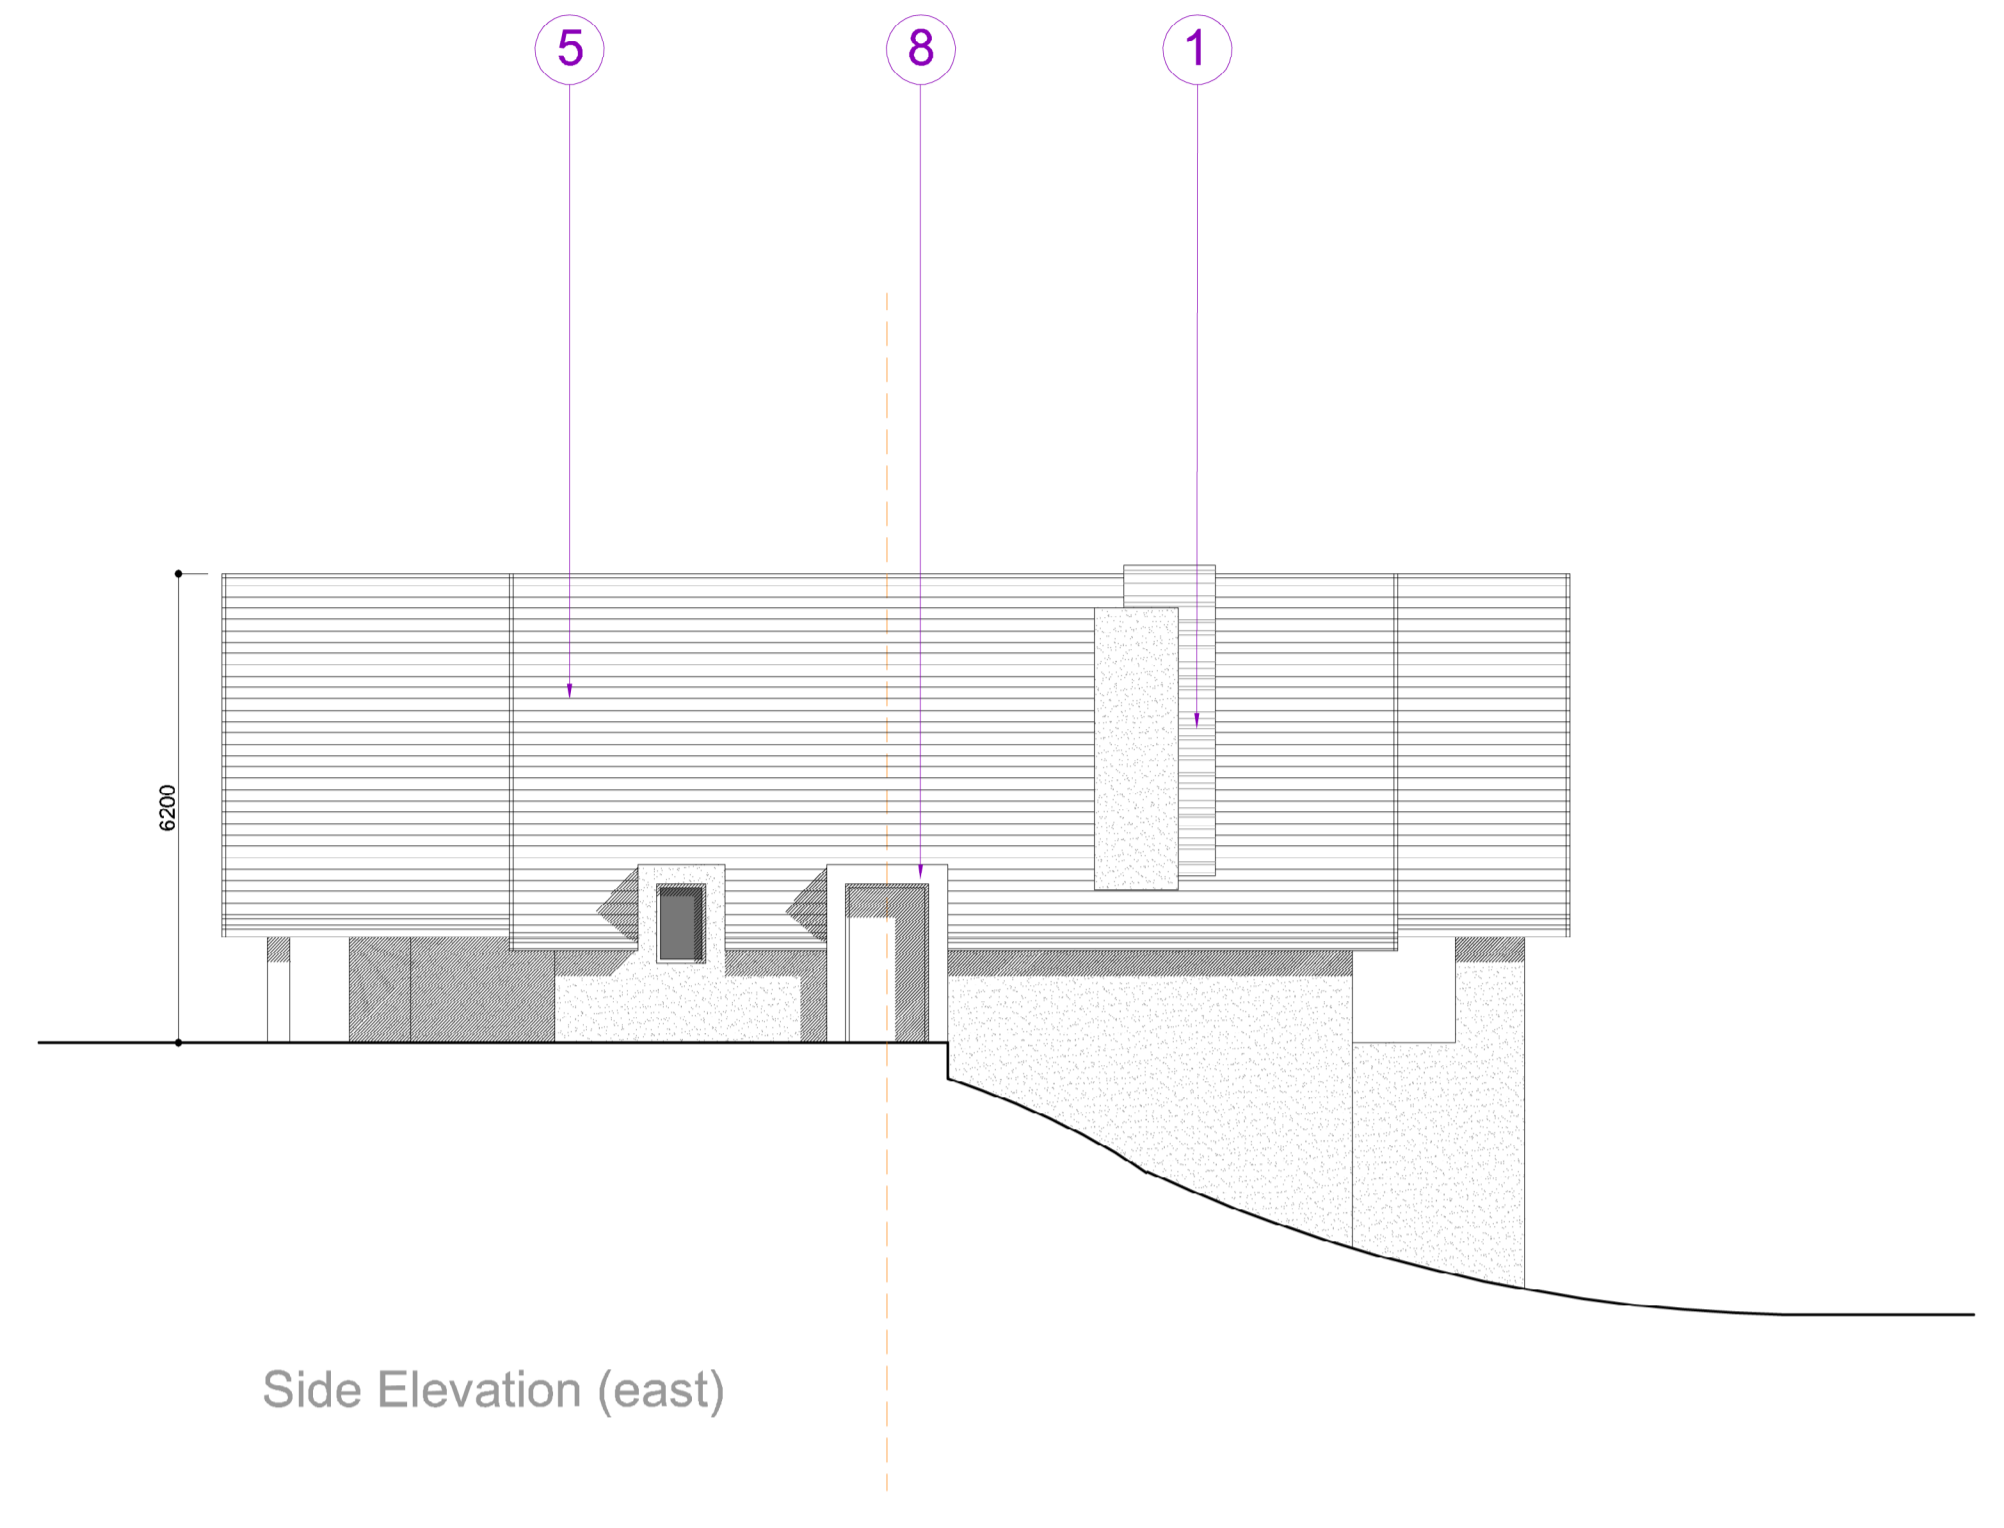

Side Elevation (east)

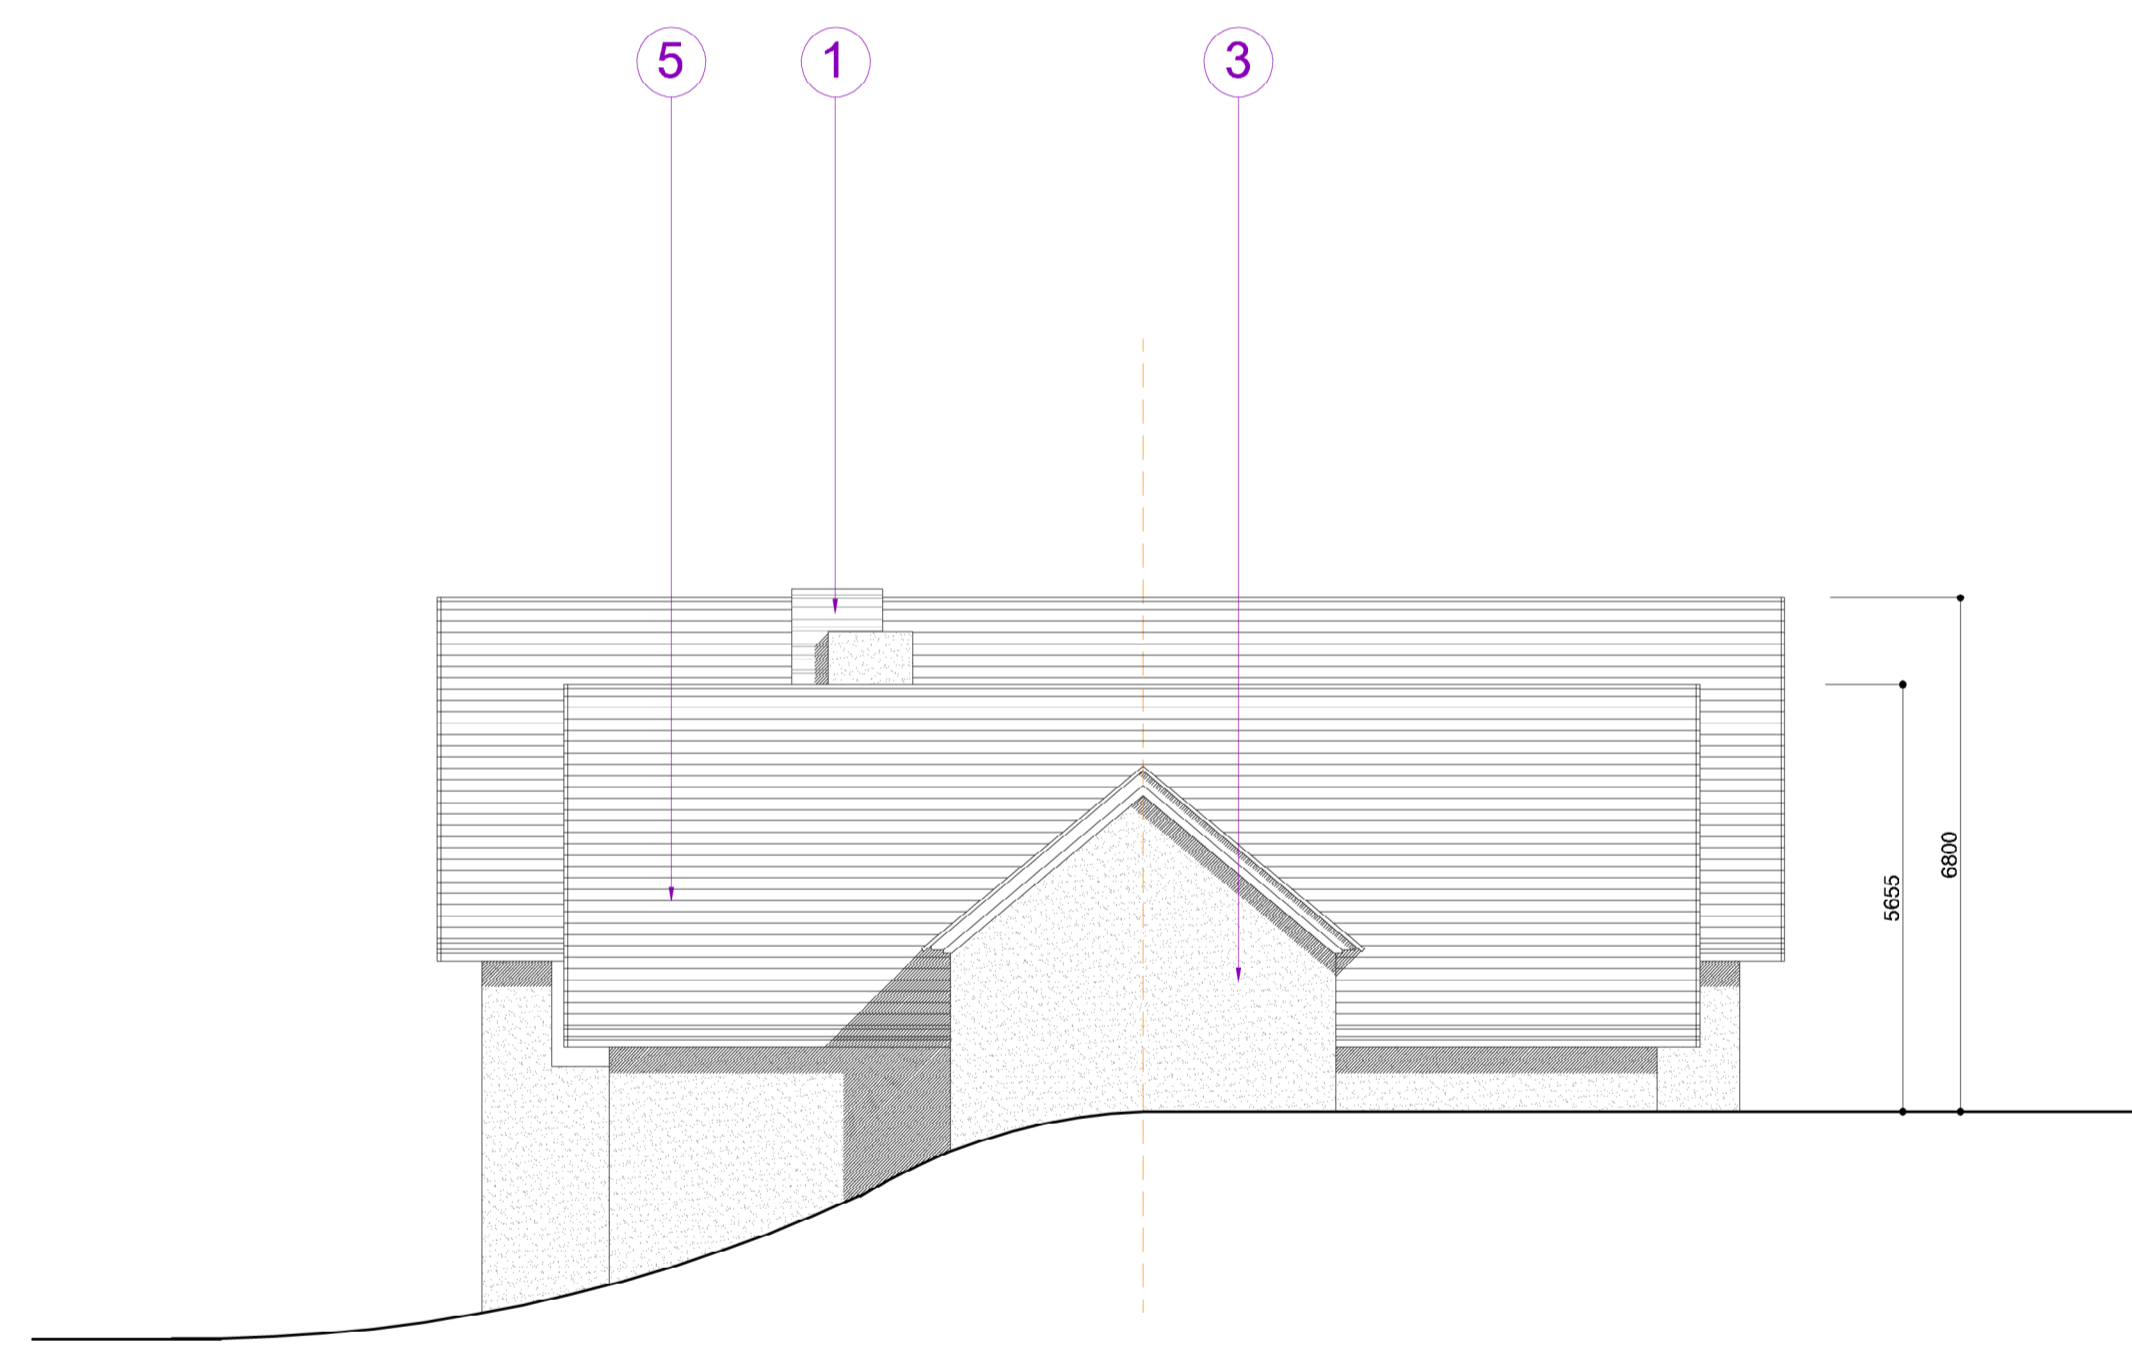

Side Elevation (west)

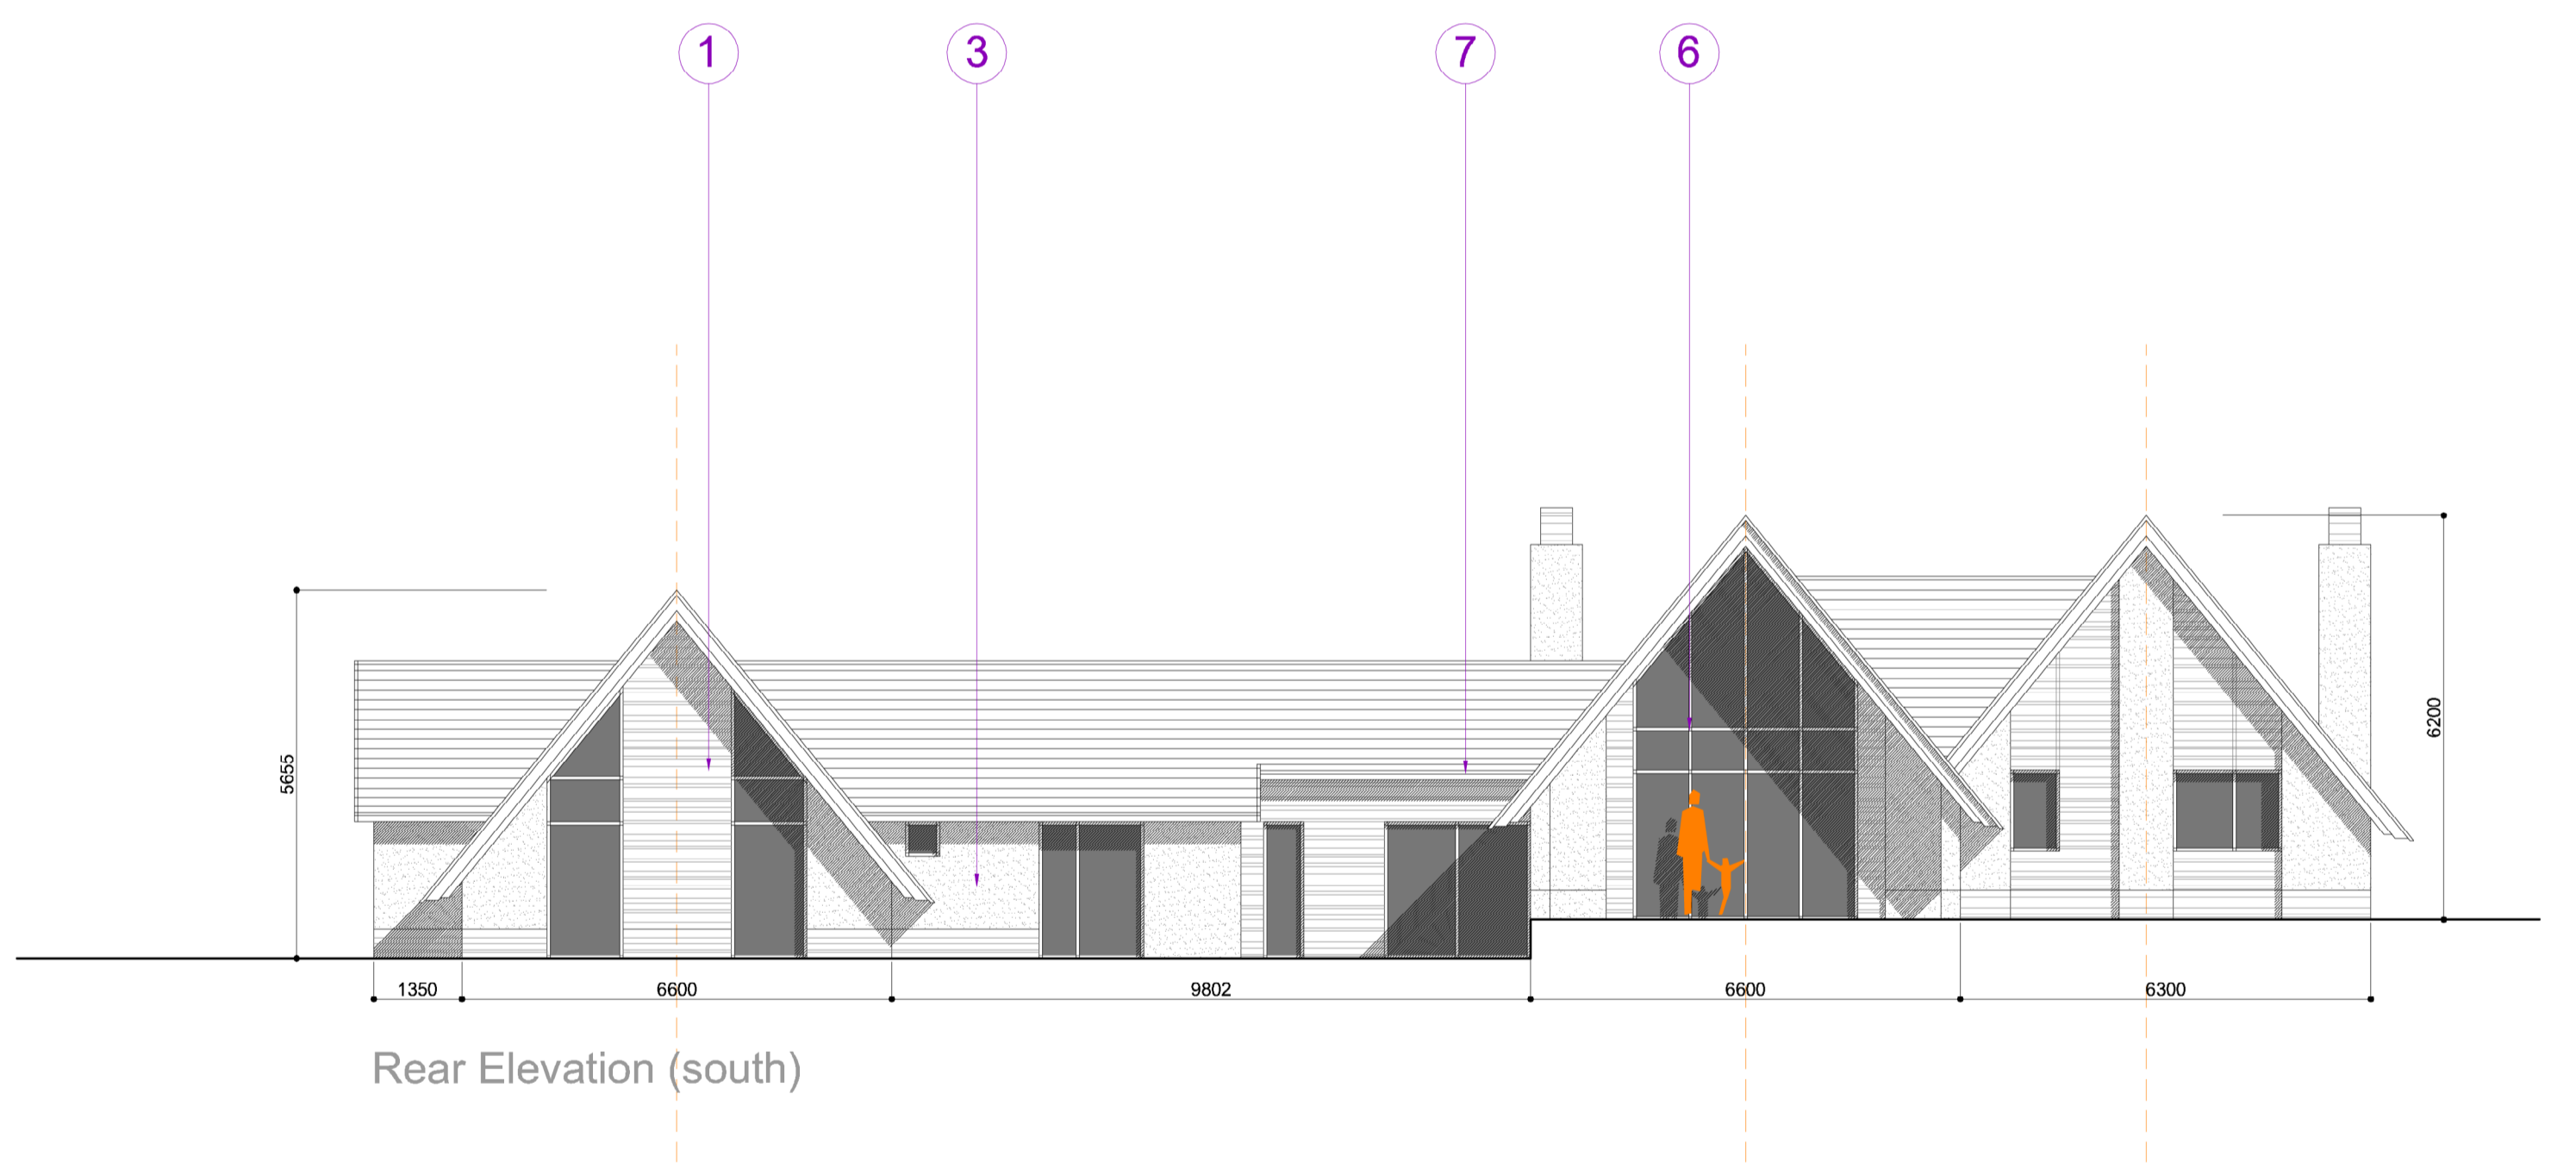

Rear Elevation (south)

Material palette

- 1 - Natural buff Yorkshire stone, smooth finish
- 2 - Kiln dried oak roof truss
- 3 - Natural buff Yorkshire stone, textured finish
- 4 - Glass balustrade
- 5 - Natural grey slate roof
- 6 - Powder coated aluminium colour dark grey
- 7 - Fascia, verge boards and rainwater goods, aluminium colour dark grey
- 8 - Kiln dried oak frame and cladding