



EXISTING EAST ELEVATION

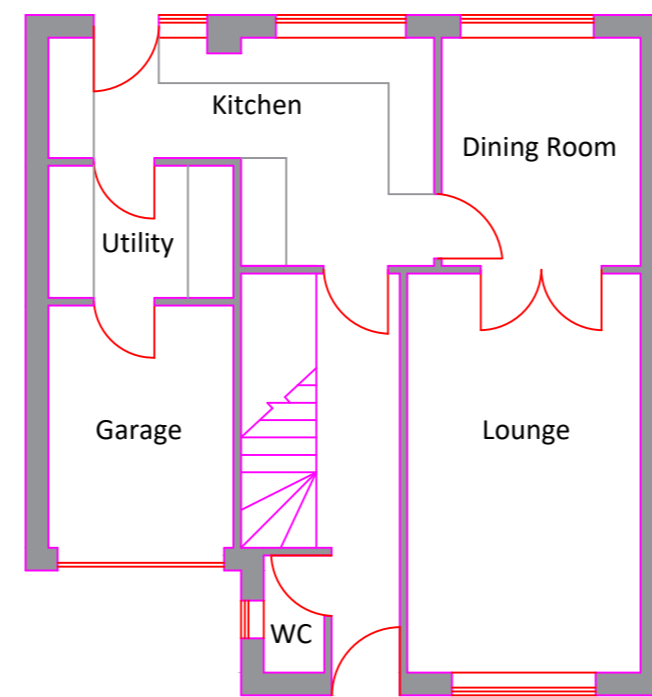


EXISTING GROUND FLOOR

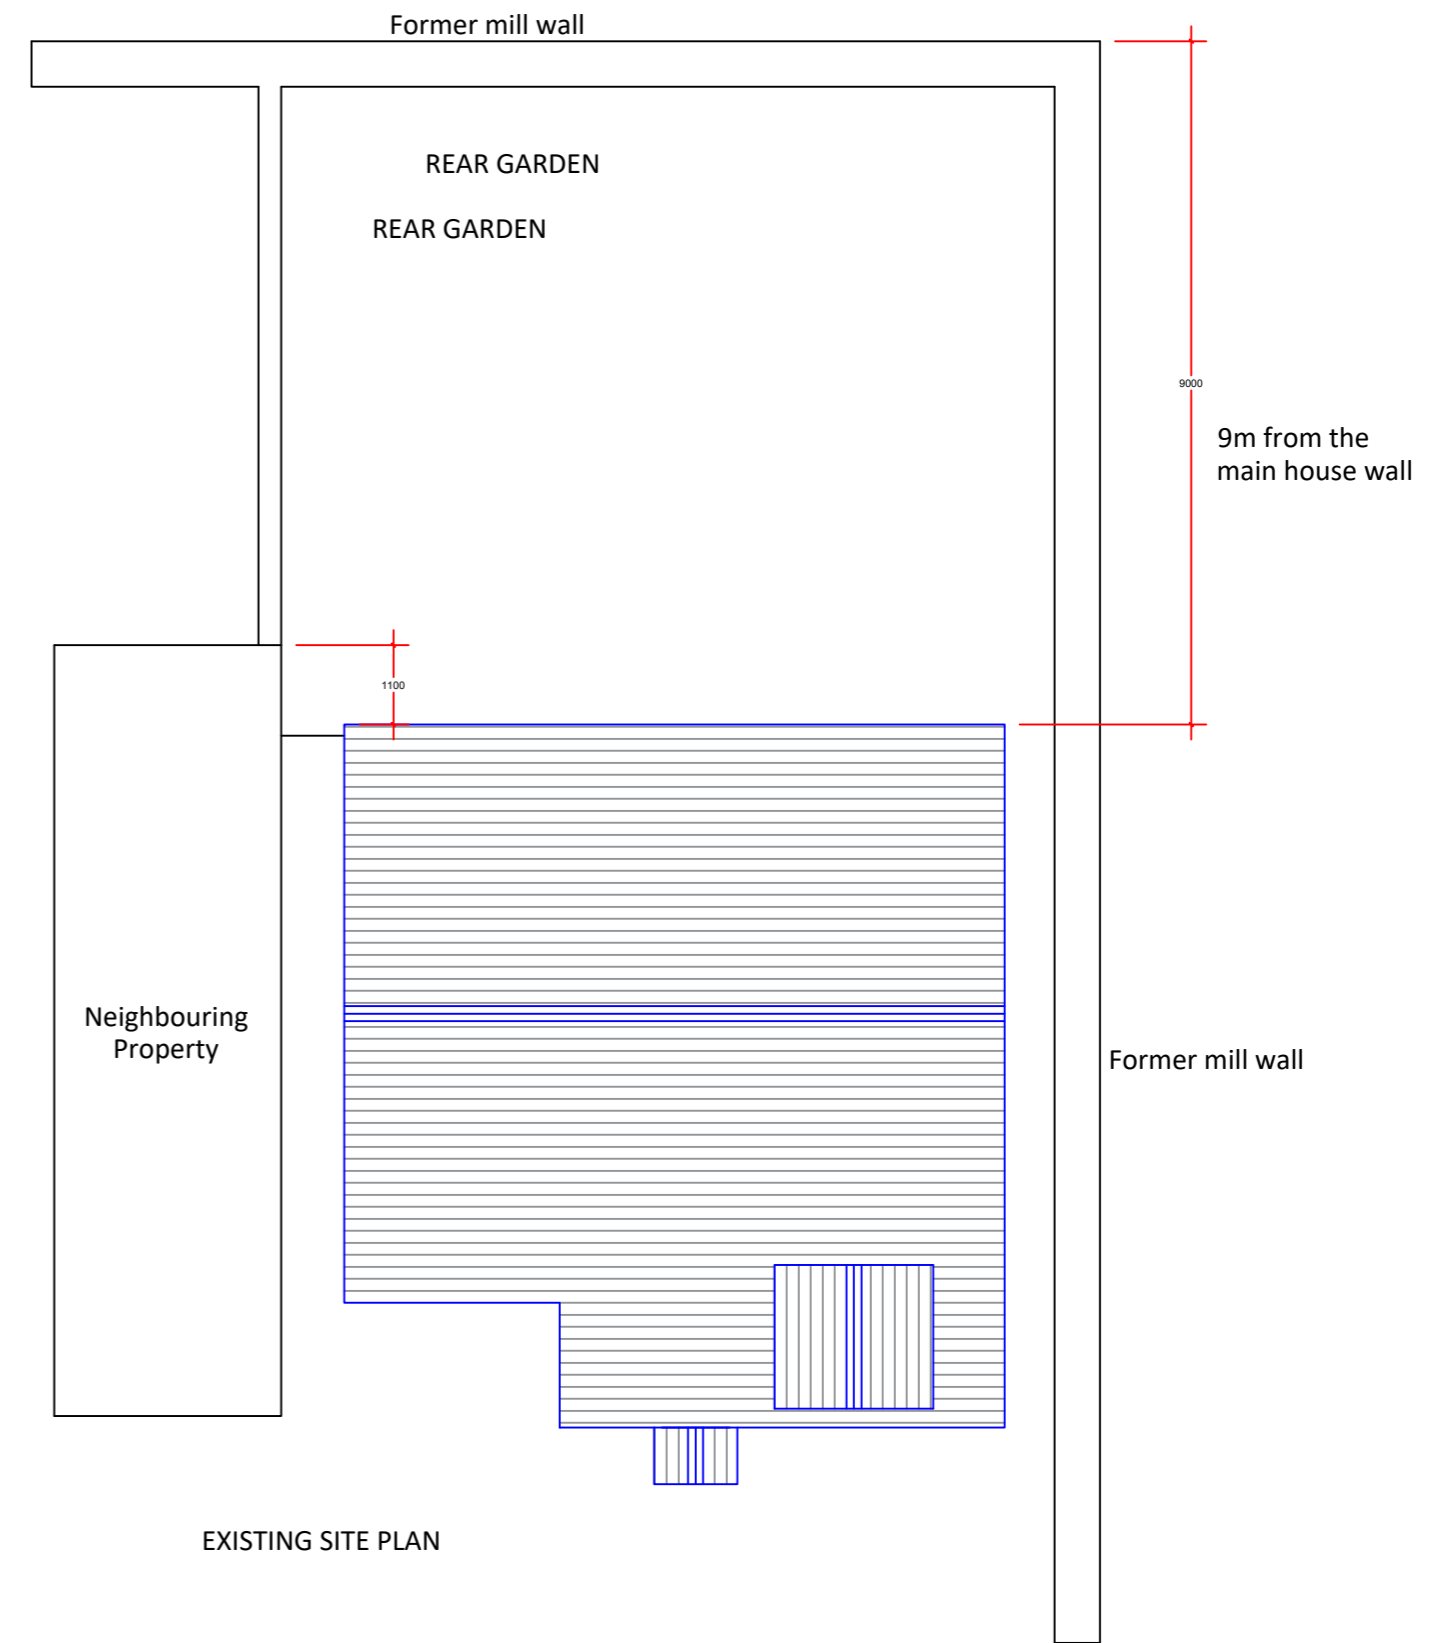


EXISTING SITE PLAN



EXISTING NORTH ELEVATION

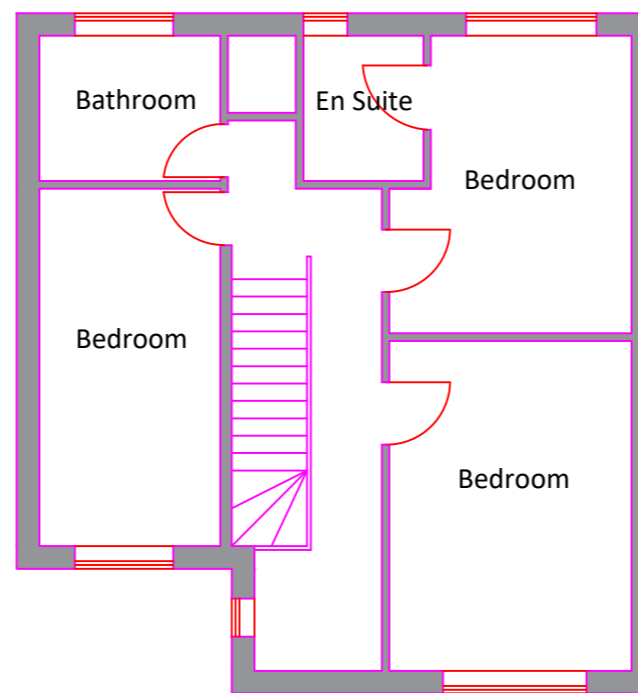

EXISTING FIRST FLOOR

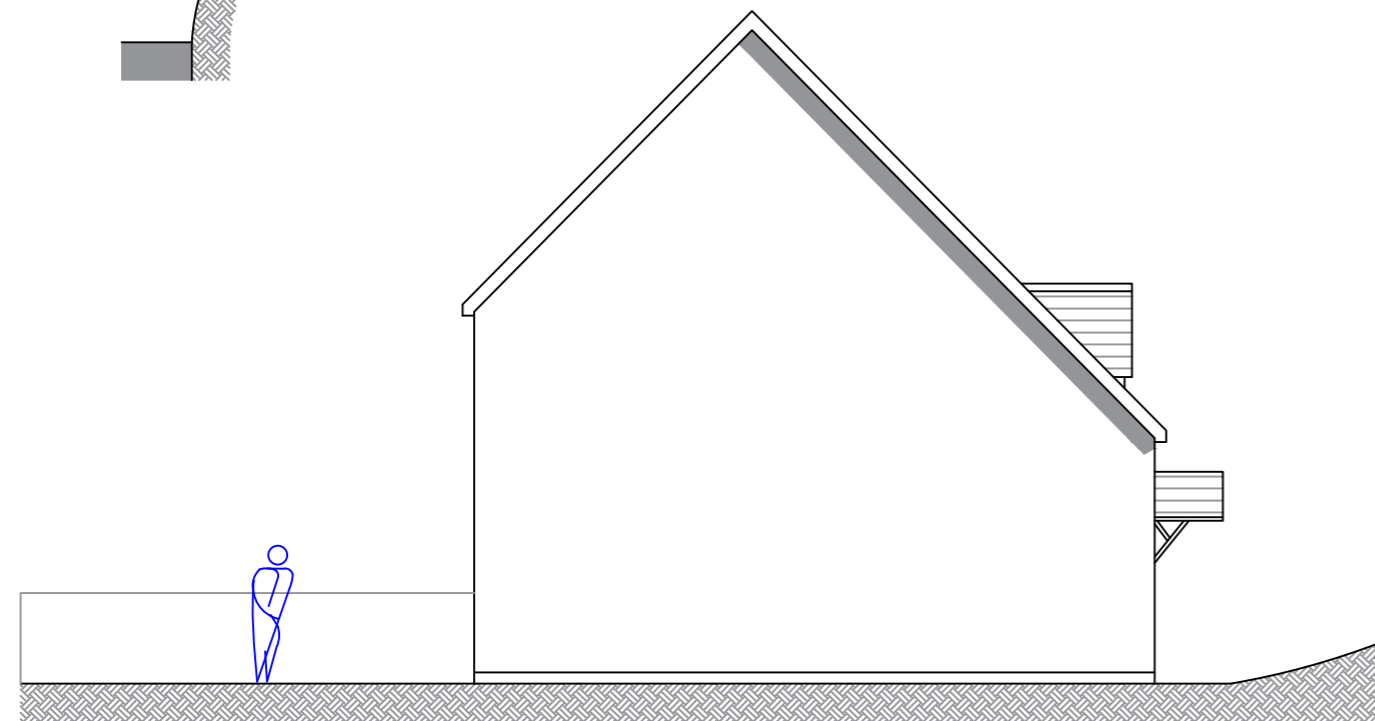

EXISTING WEST ELEVATION

FOR PLANNING APPROVAL

PROPOSED REAR EXTENSION  
 11 VICTORIA COURT  
 CHATBURN  
 LANCASHIRE  
 EXISTING PLANS & ELEVATIONS  
 PHA/11VC/100  
 JUNE 2017 - 1.100 (A2)