


Drawing Information:
 All levels and dimensions must be checked onsite by the contractor prior to commencement of works. Any variations must be reported to Millson Associates Ltd. All information hereon is the copyright of Millson Associates Ltd. Copying in full or part is forbidden without written permission from Millson Associates Ltd.

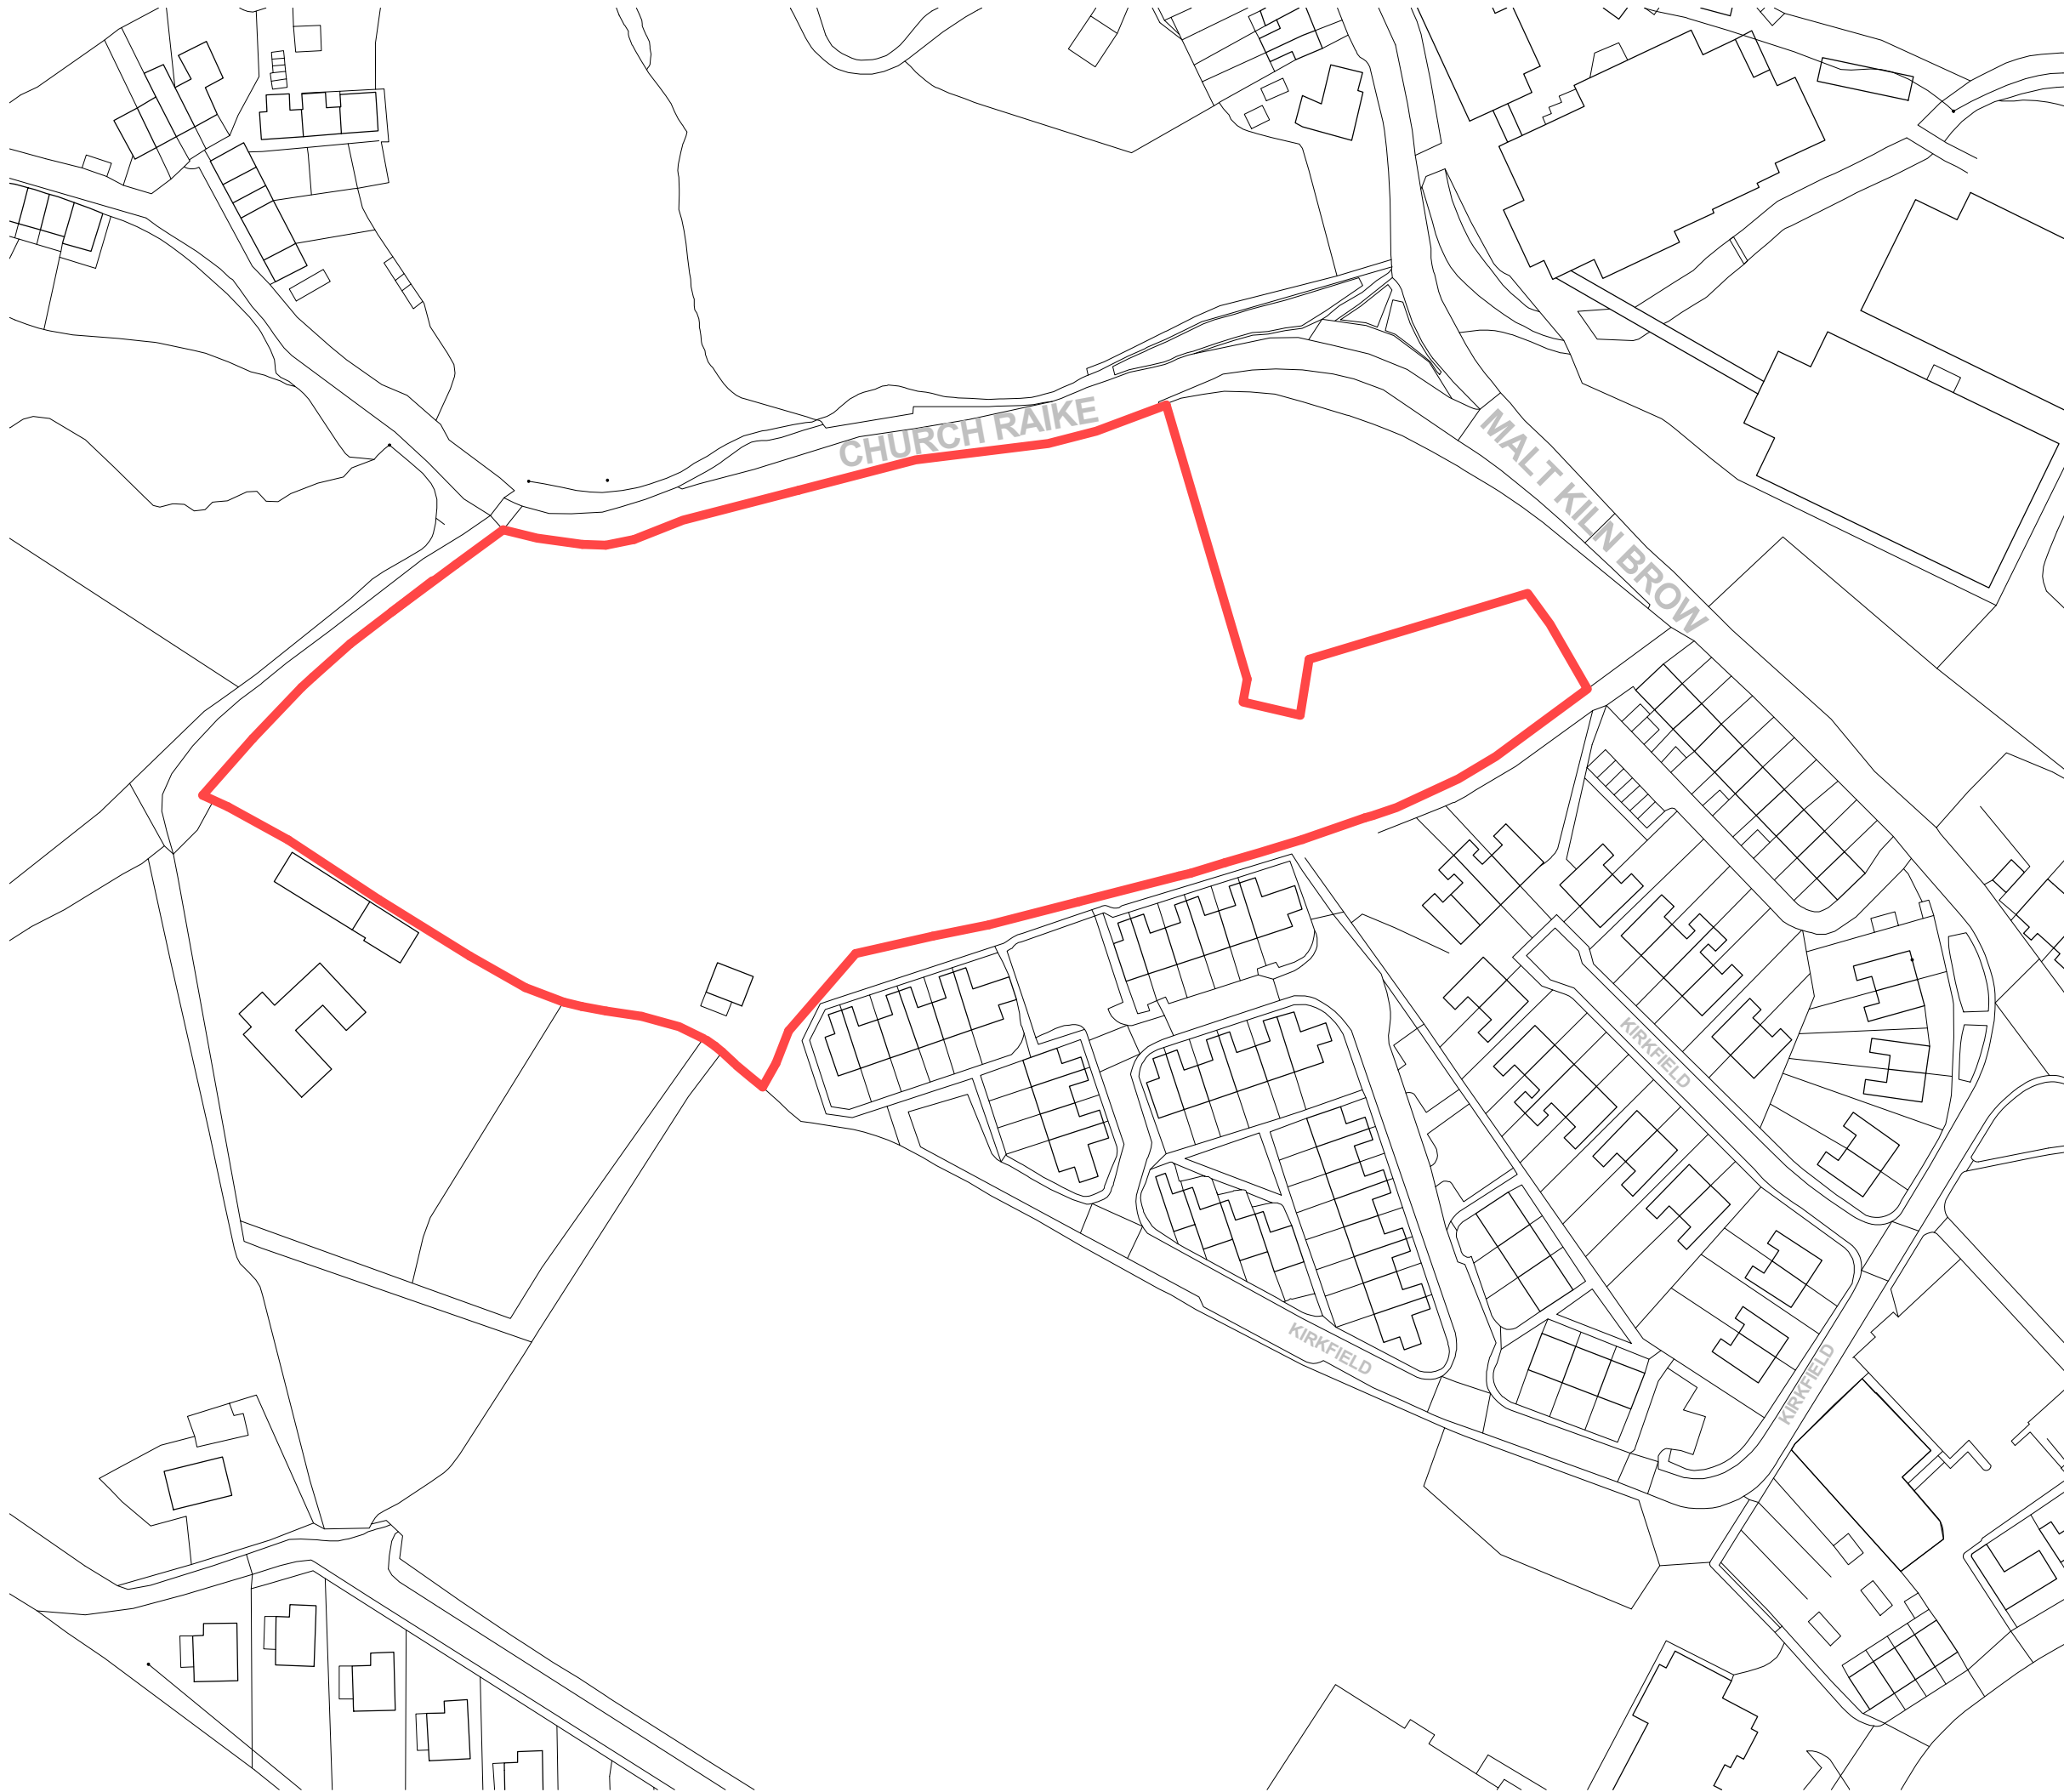

Rev	Revision History	By	Date
-----	------------------	----	------

Client:

Chipping Homes Limited

Project:

Chipping, Land at Church Raik

Drawing:

Location Plan

Drawn: LJ	Checked: RB	Date: 14/02/17
Scale: 1 : 1250	Size: A3	Rev:
Status: Planning		

MillsonAssociates
 Innovative Design, Technical Excellence

Byron House 10-12 Kennedy St Manchester M2 4BY
 0161 228 0558
 www.millsonassociates.co.uk
 info@millsonassociates.co.uk

Project Number: 2205
 Drawing Number: CHP - MA - 00 - ZZ - DR - A - 0003
Project - Origin - Zone - Level - Type - Role - Number