

Proposed Development at

150 Pimlico Rd Clitheroe

Drawn 08.06.2017

Plan

320170586P

EXISTING GARAGE

STUD
PARTITION
WALLS

EXISTING UTILITY
WILL BE
DOWSTAIRS
BATHROOM

LINE OF EXISTING CONSERVATORY


SINGLE BLOCK
WALL

CAVITY WALL CREATED
USING EXISTING
GARAGE WALL AND
NEW INNER BLOCK
WALL

5907

6000

6000

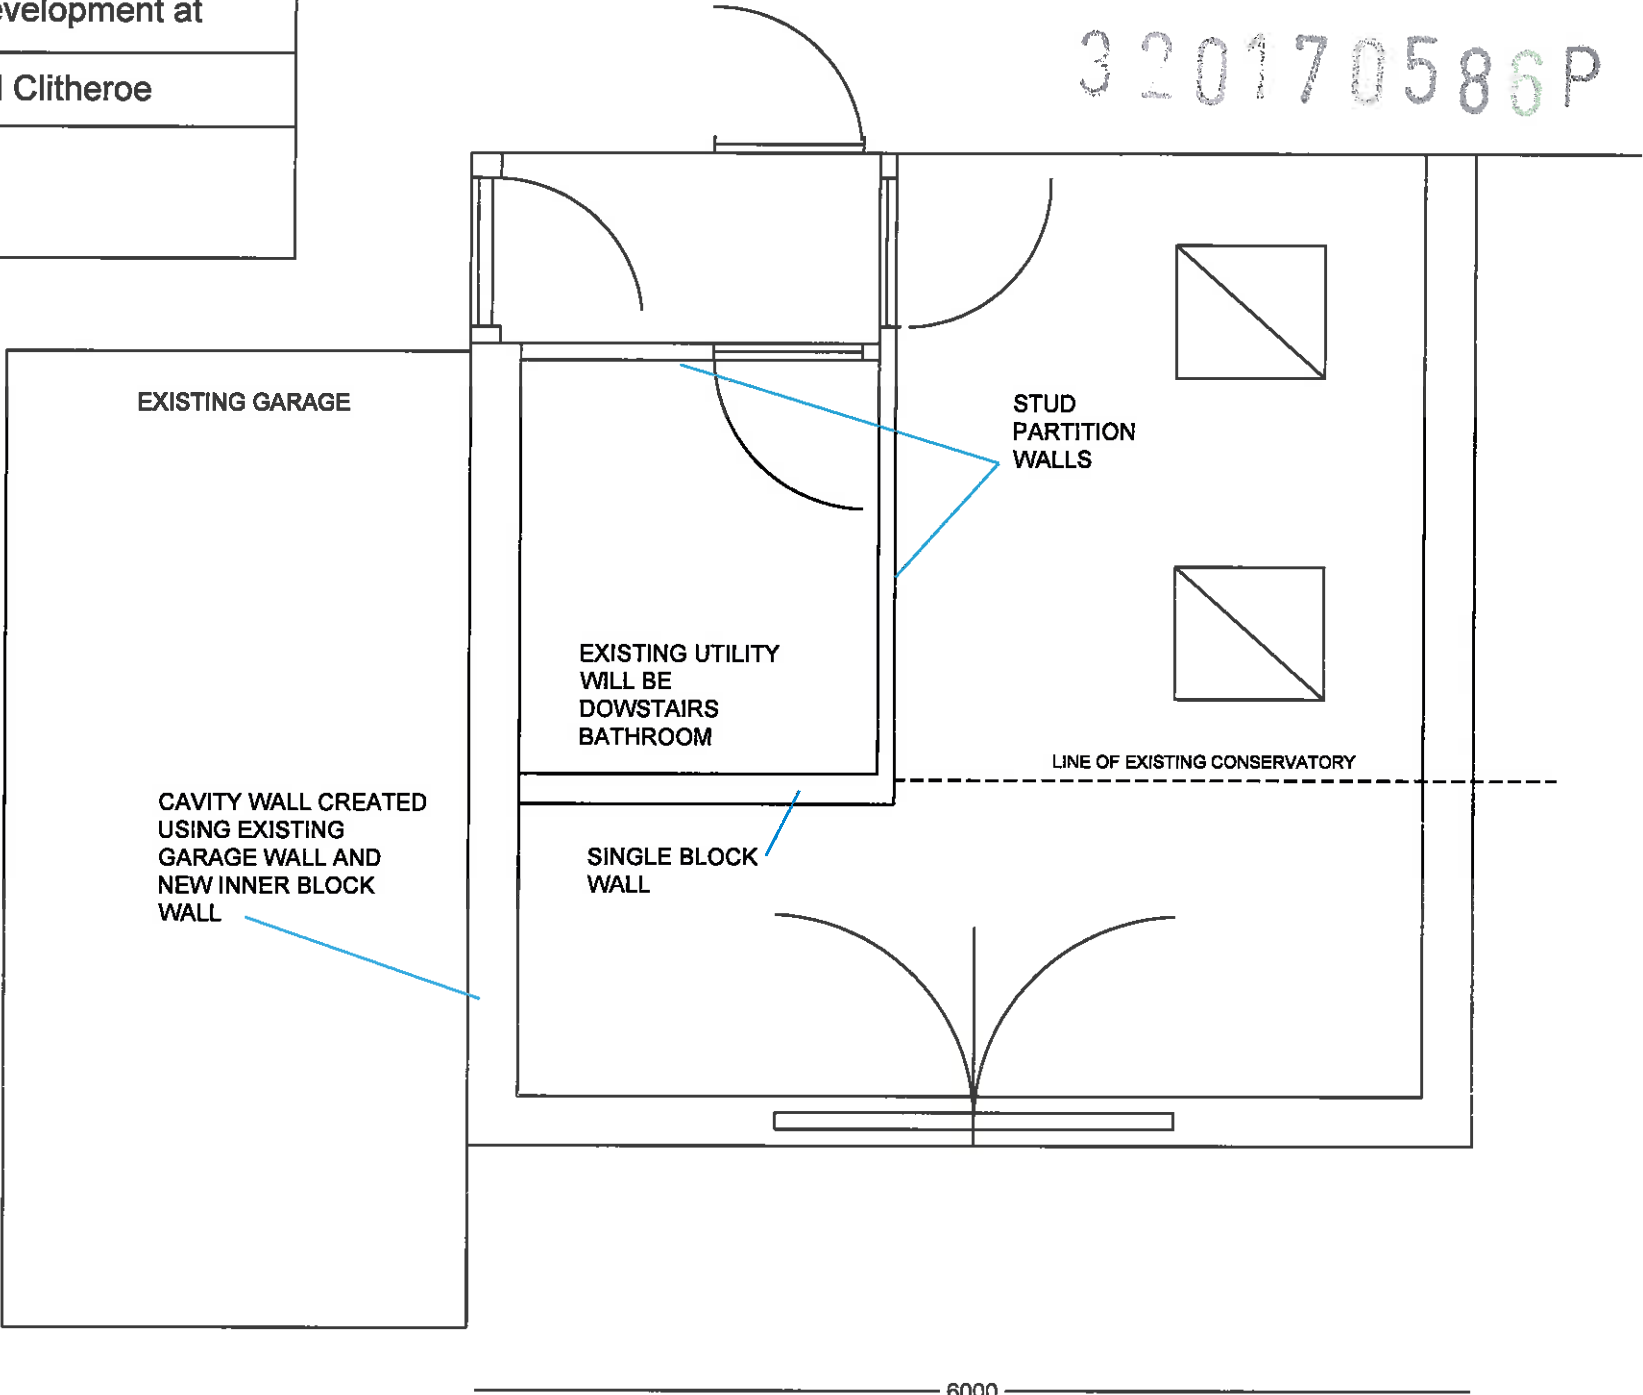

Proposed Development at

150 Pimlico Rd Clitheroe

Drawn 08.06.2017

Plan

EXISTING GARAGE

STUD
PARTITION
WALLS

EXISTING UTILITY
WILL BE
DOWSTAIRS
BATHROOM

LINE OF EXISTING CONSERVATORY


CAVITY WALL CREATED
USING EXISTING
GARAGE WALL AND
NEW INNER BLOCK
WALL

SINGLE BLOCK
WALL

5907

6000

6000

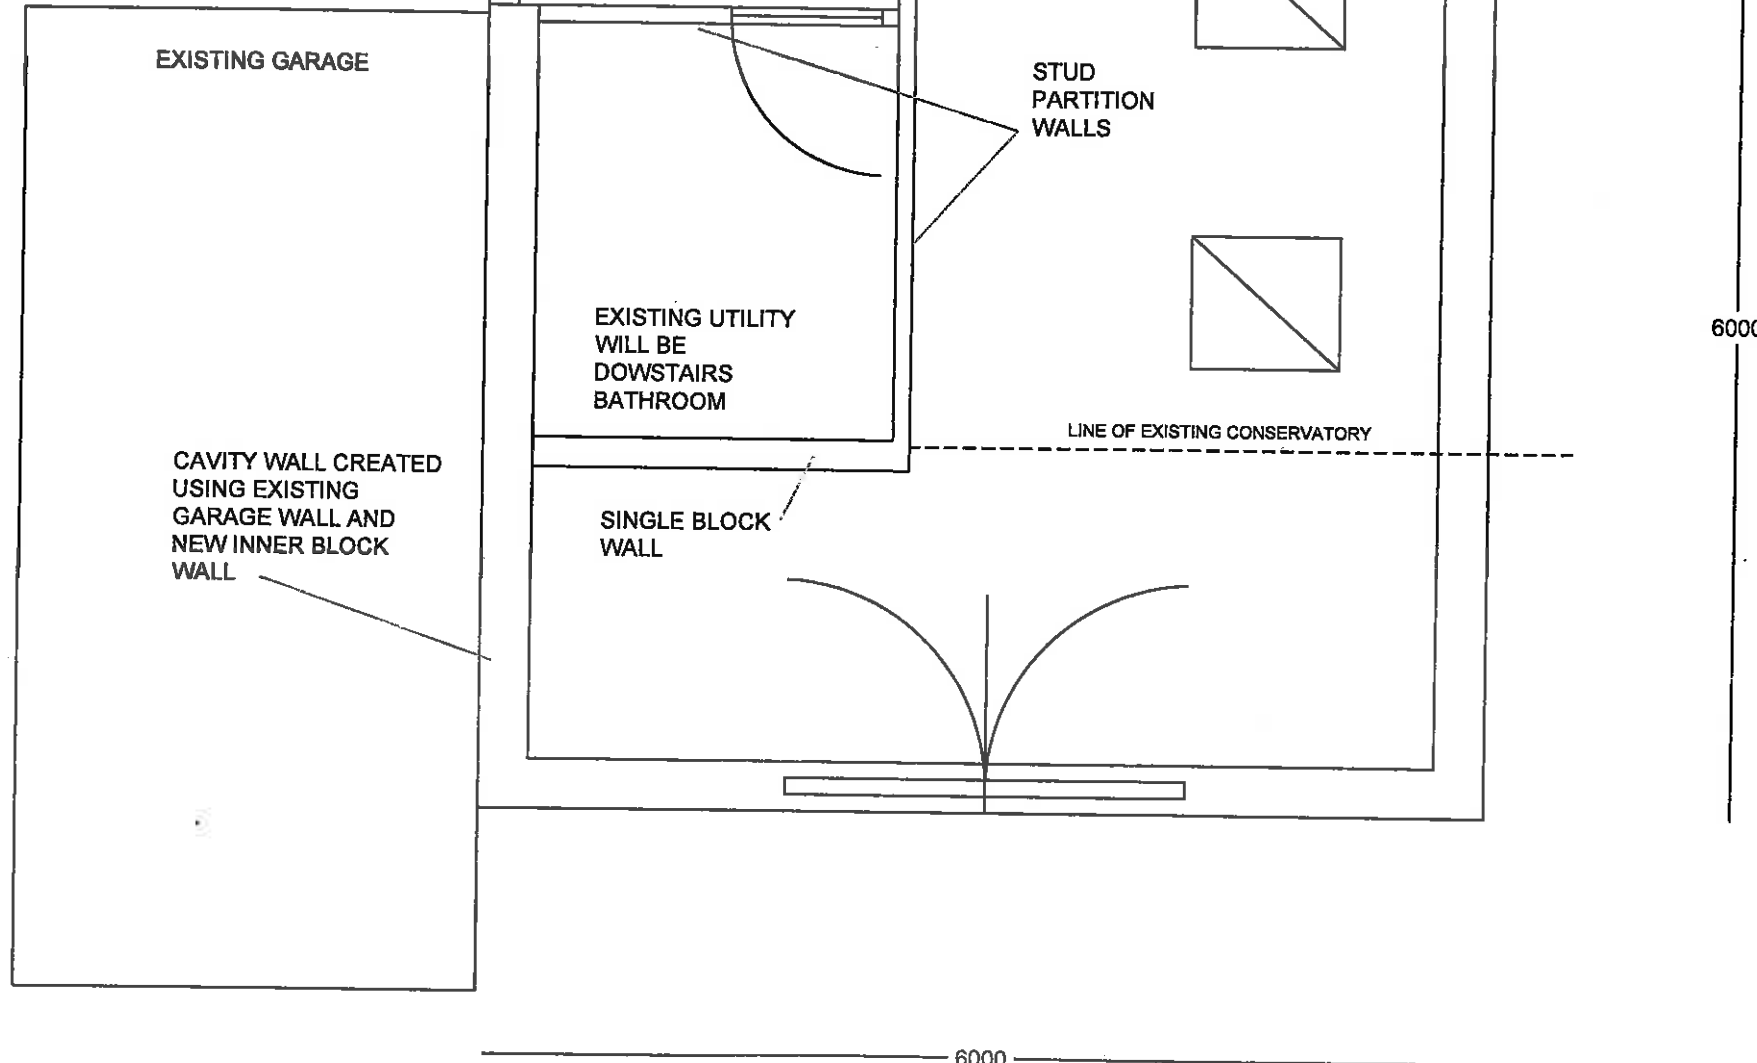

Proposed Development at

150 Pimlico Rd Clitheroe

Drawn 08.06.2017


North Side Elevation

320170586P

3640

LINE OF EXISTING CONSERVATORY

6000

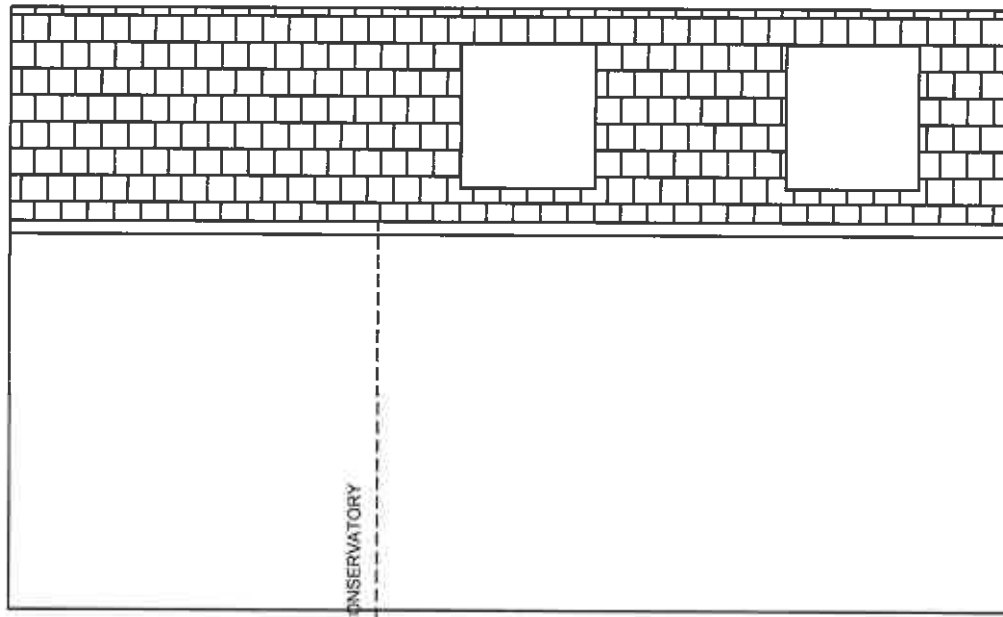


Proposed Development at

150 Pimlico Rd Clitheroe

Drawn 08.06.2017

South Side Elevation

320170586P

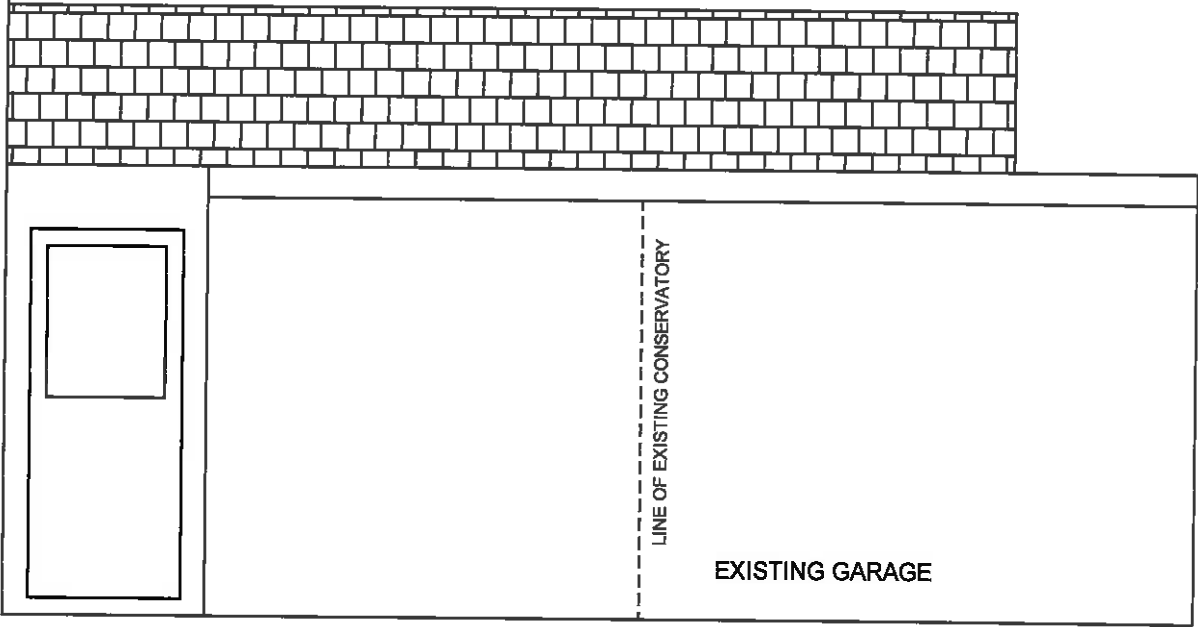


Proposed Development at

150 Pimlico Rd Clitheroe

Drawn 08.06.2017

East Side Elevation

3 20170586P

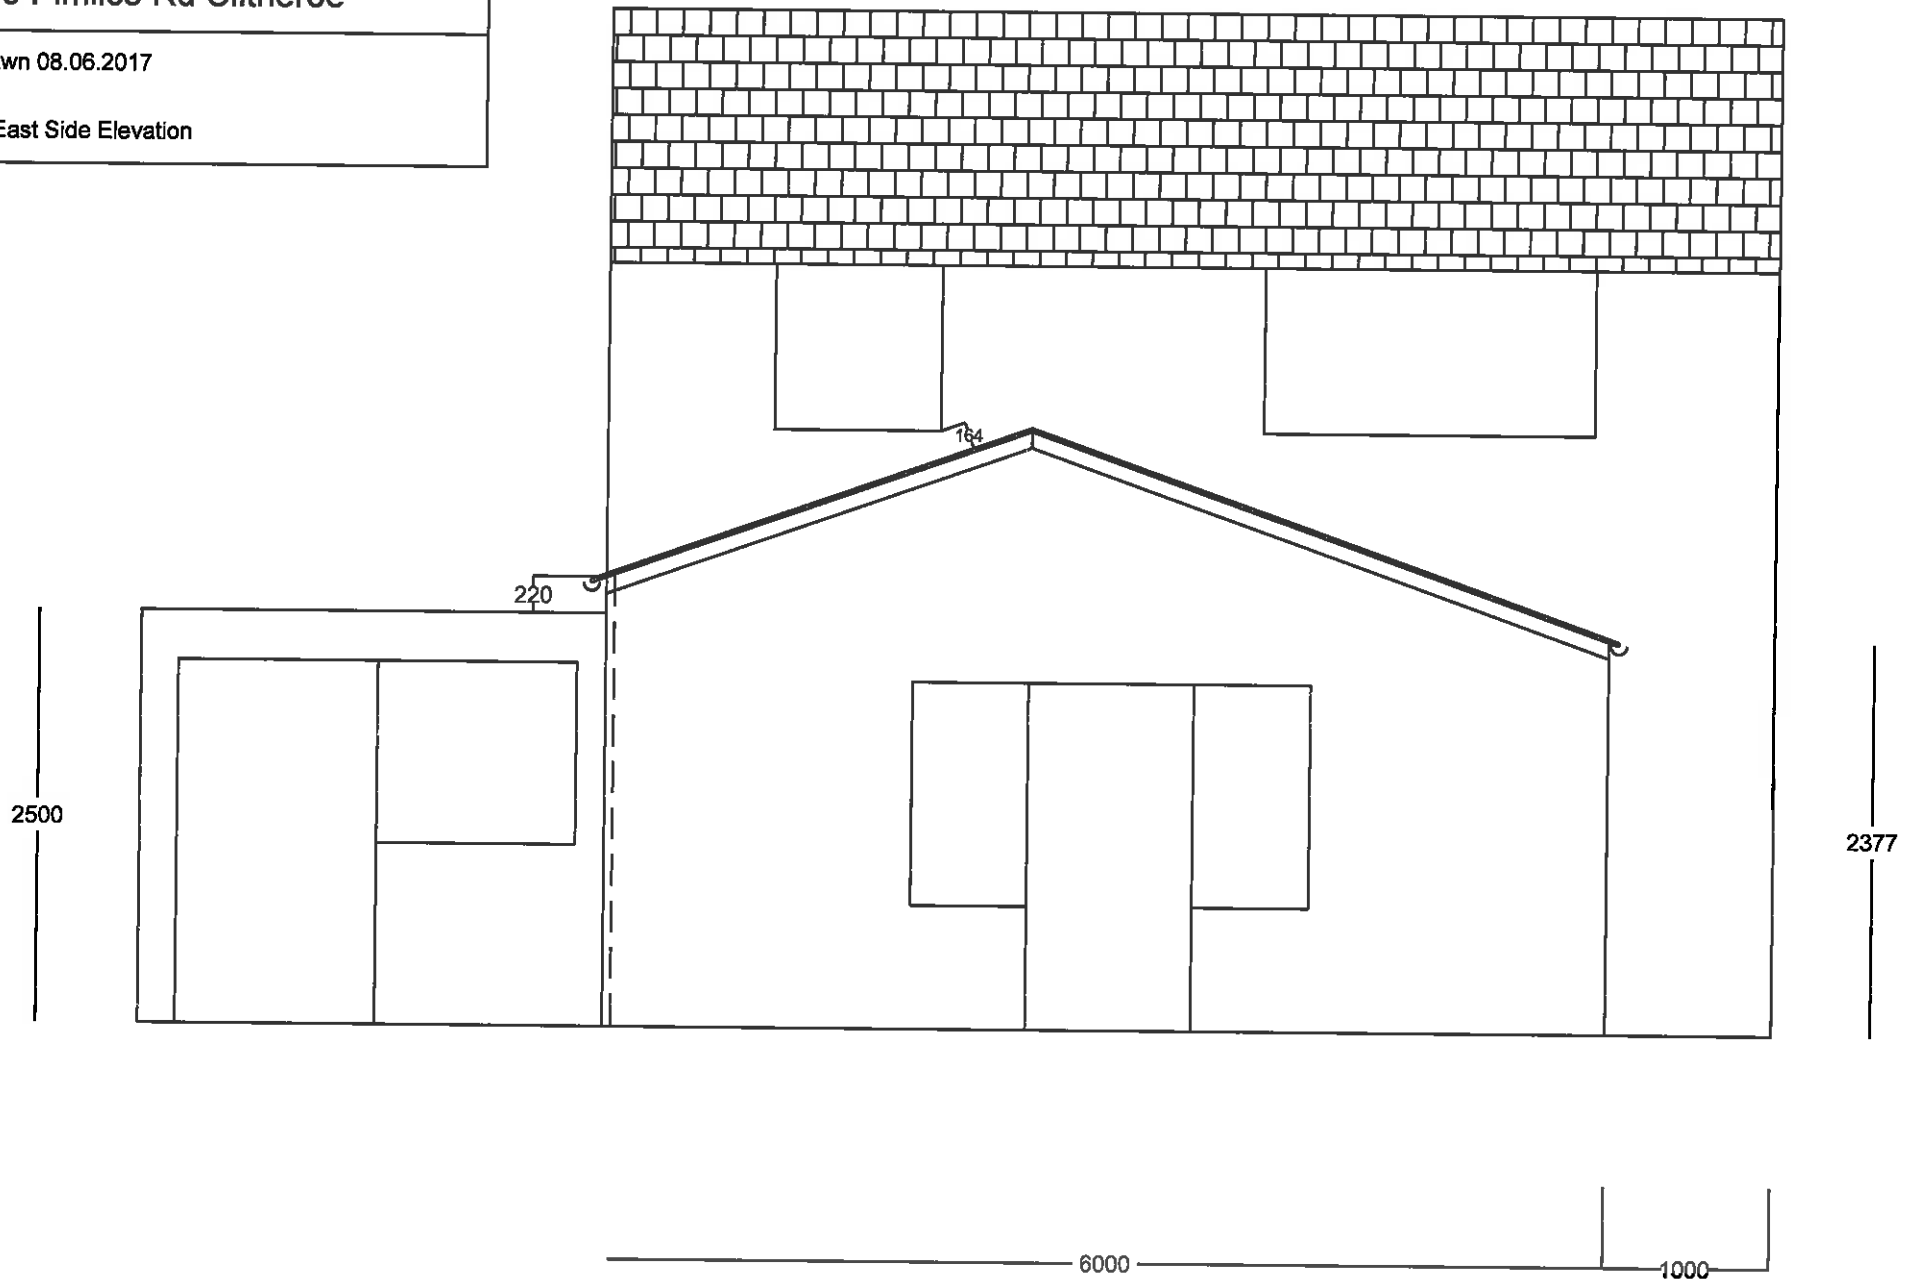


Proposed Development at

150 Pimlico Rd Clitheroe

Drawn 08.06.2017

320170586P


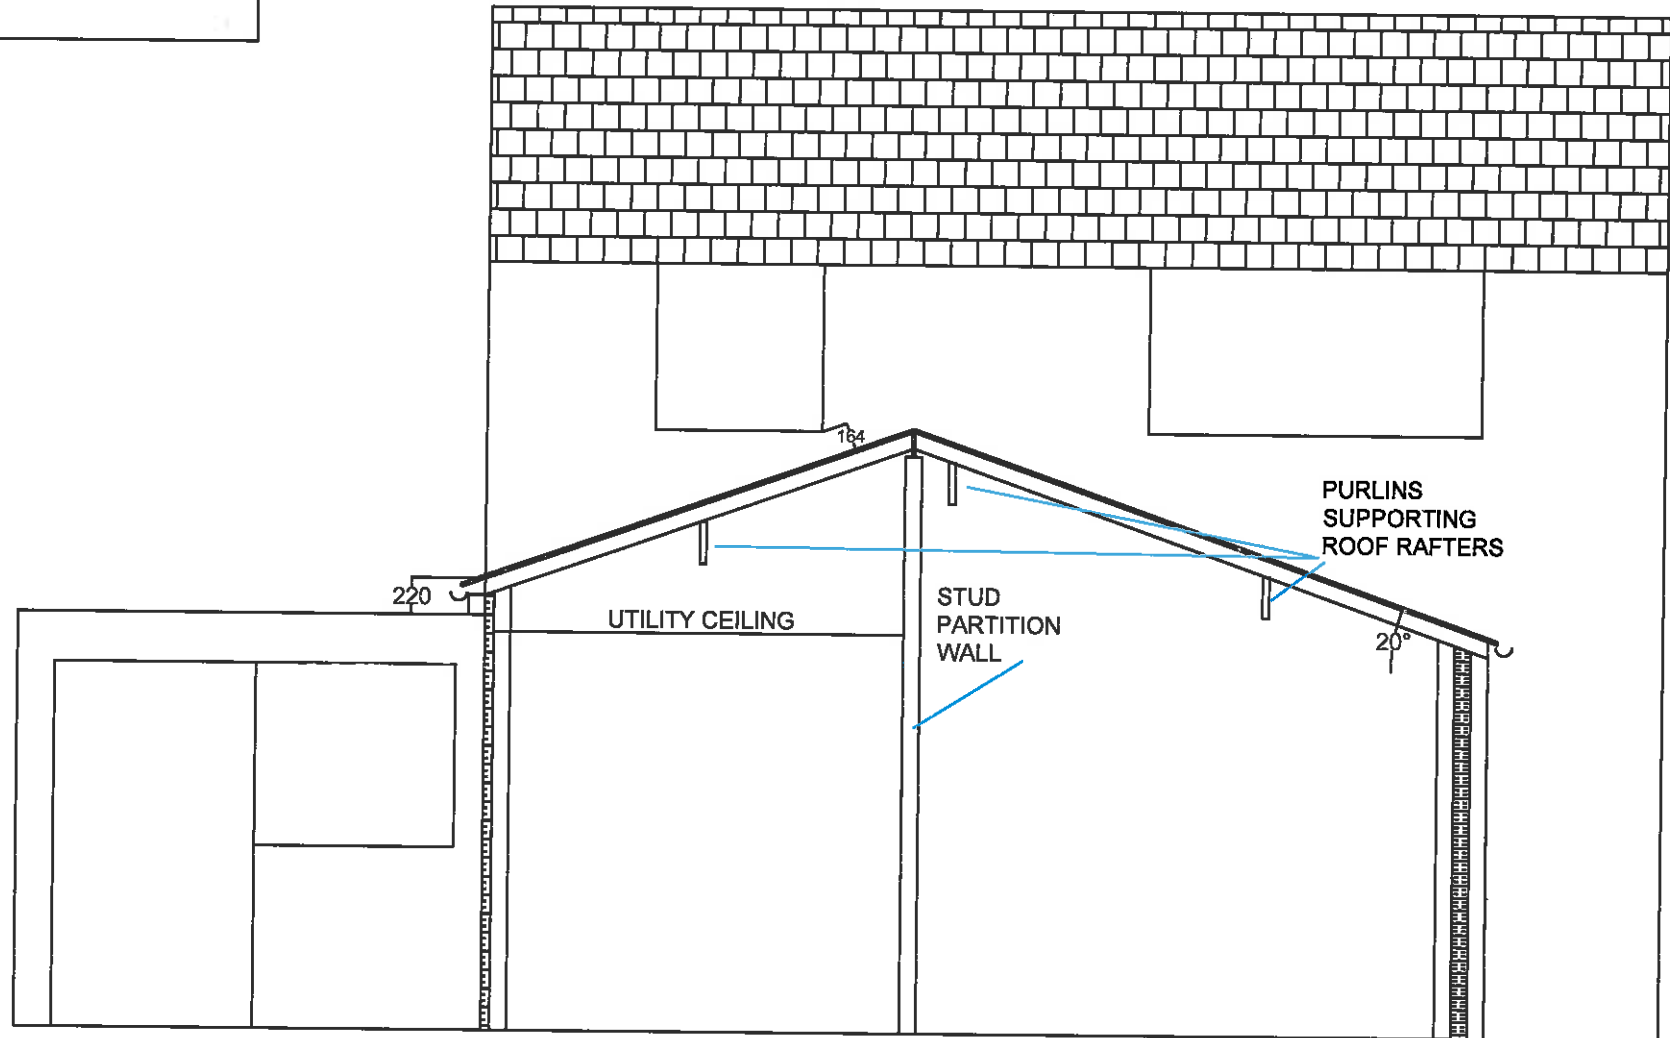


Proposed Development at

150 Pimlico Rd Clitheroe

Drawn 08.06.2017

320170586P

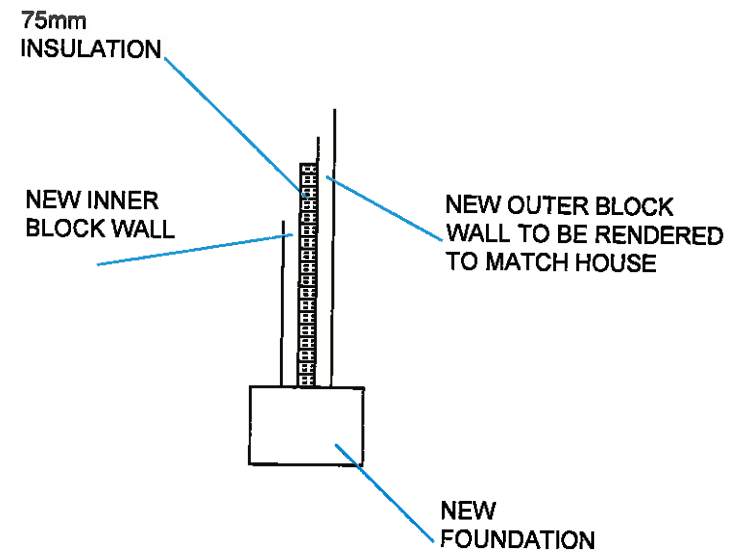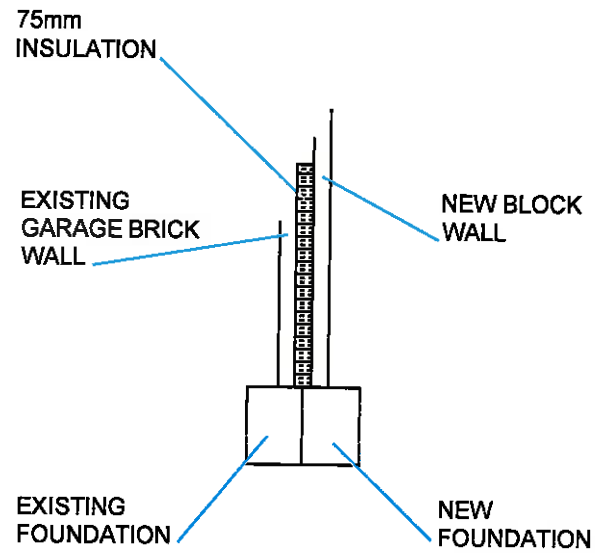

FOUNDATION DETAILS