


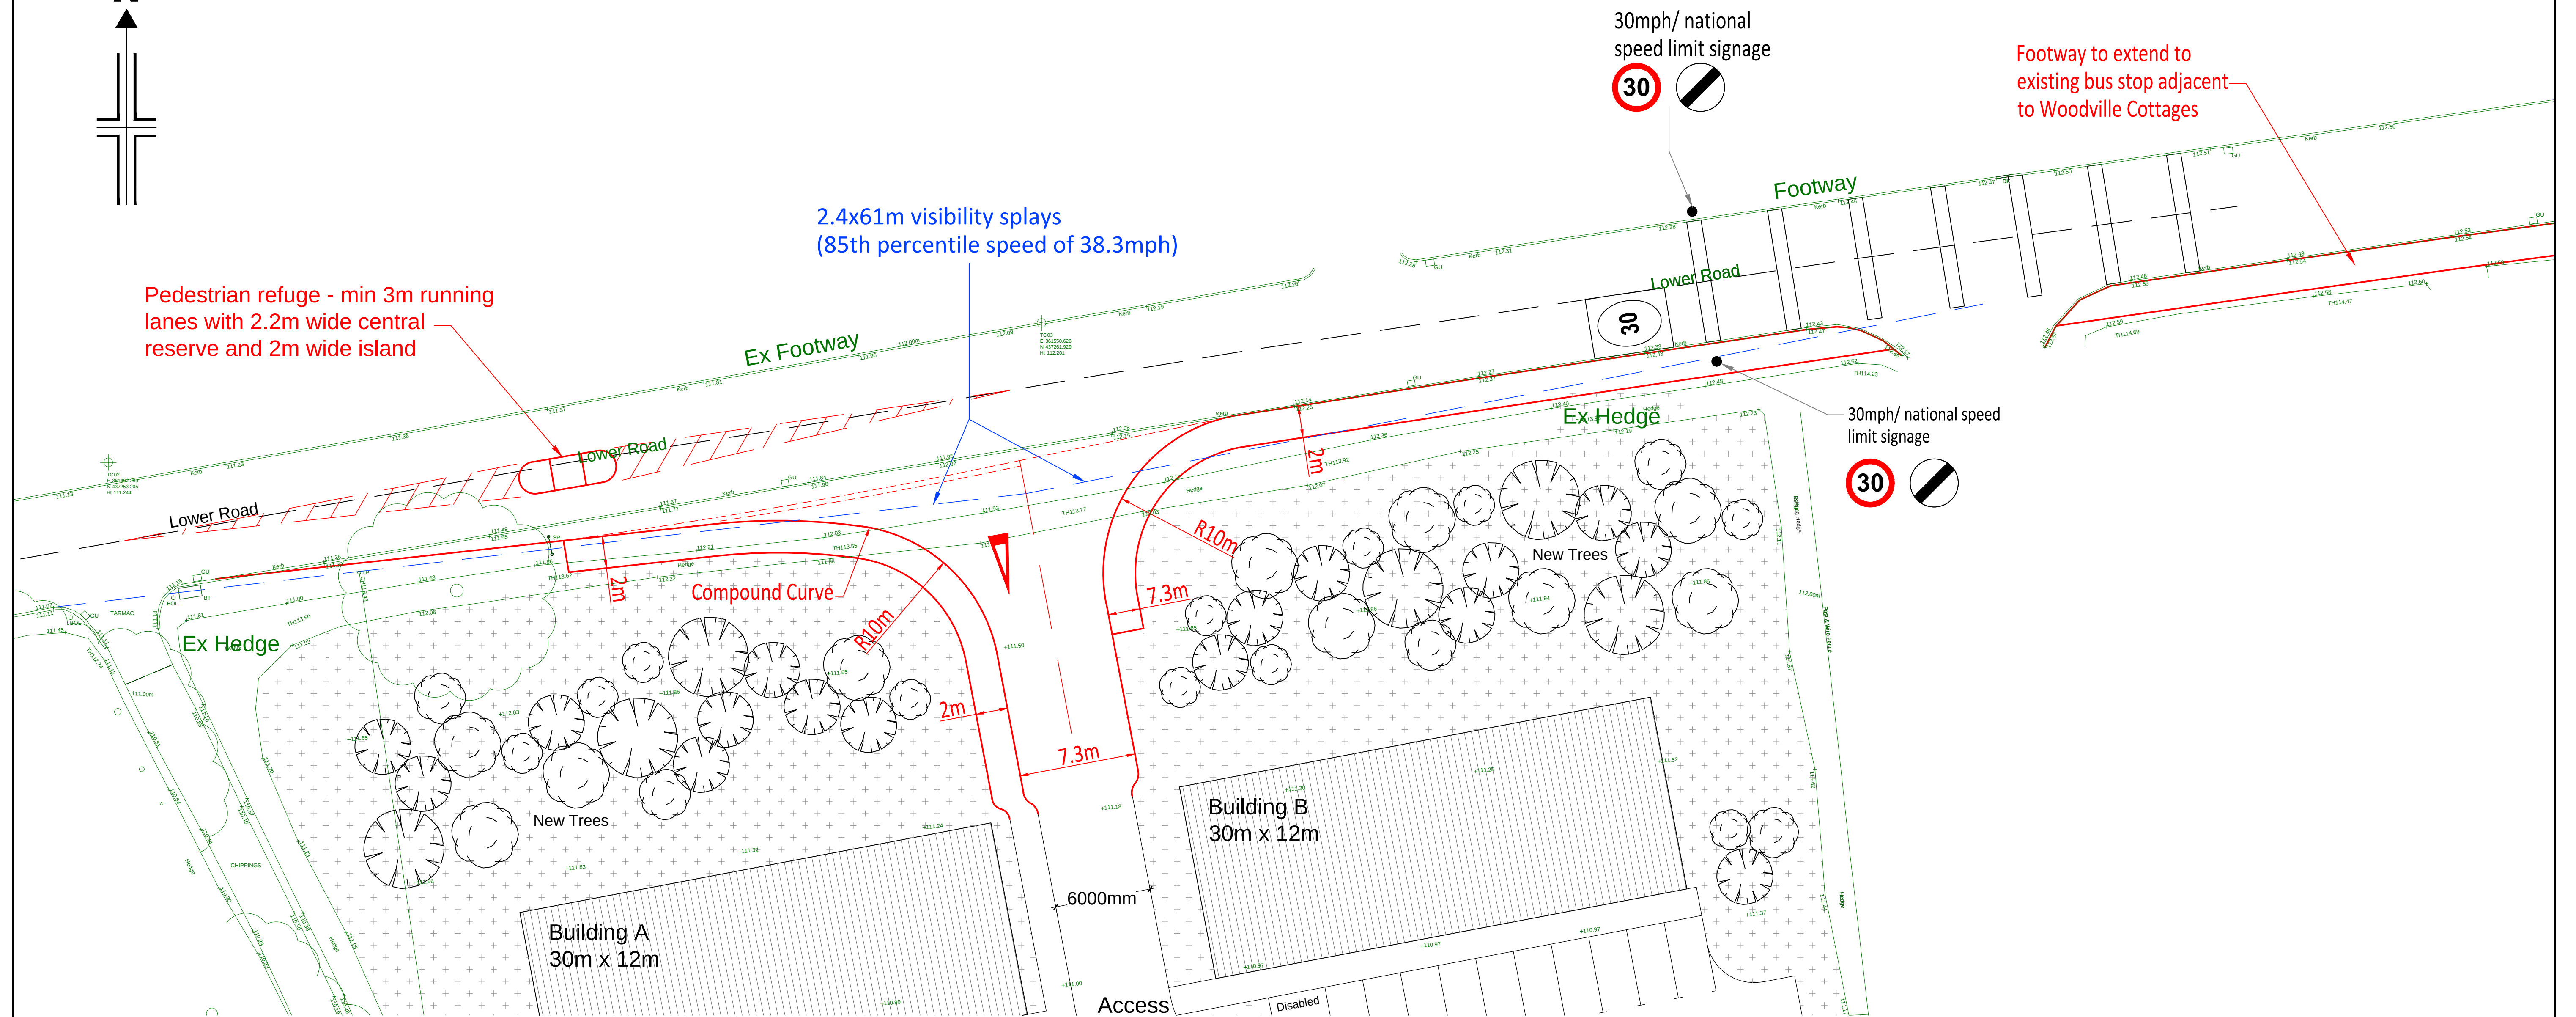


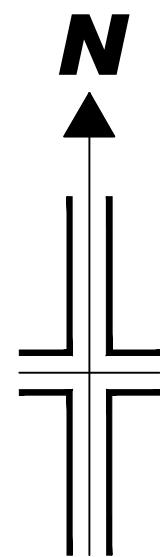


Max Legal Artic Swept Path - OUT

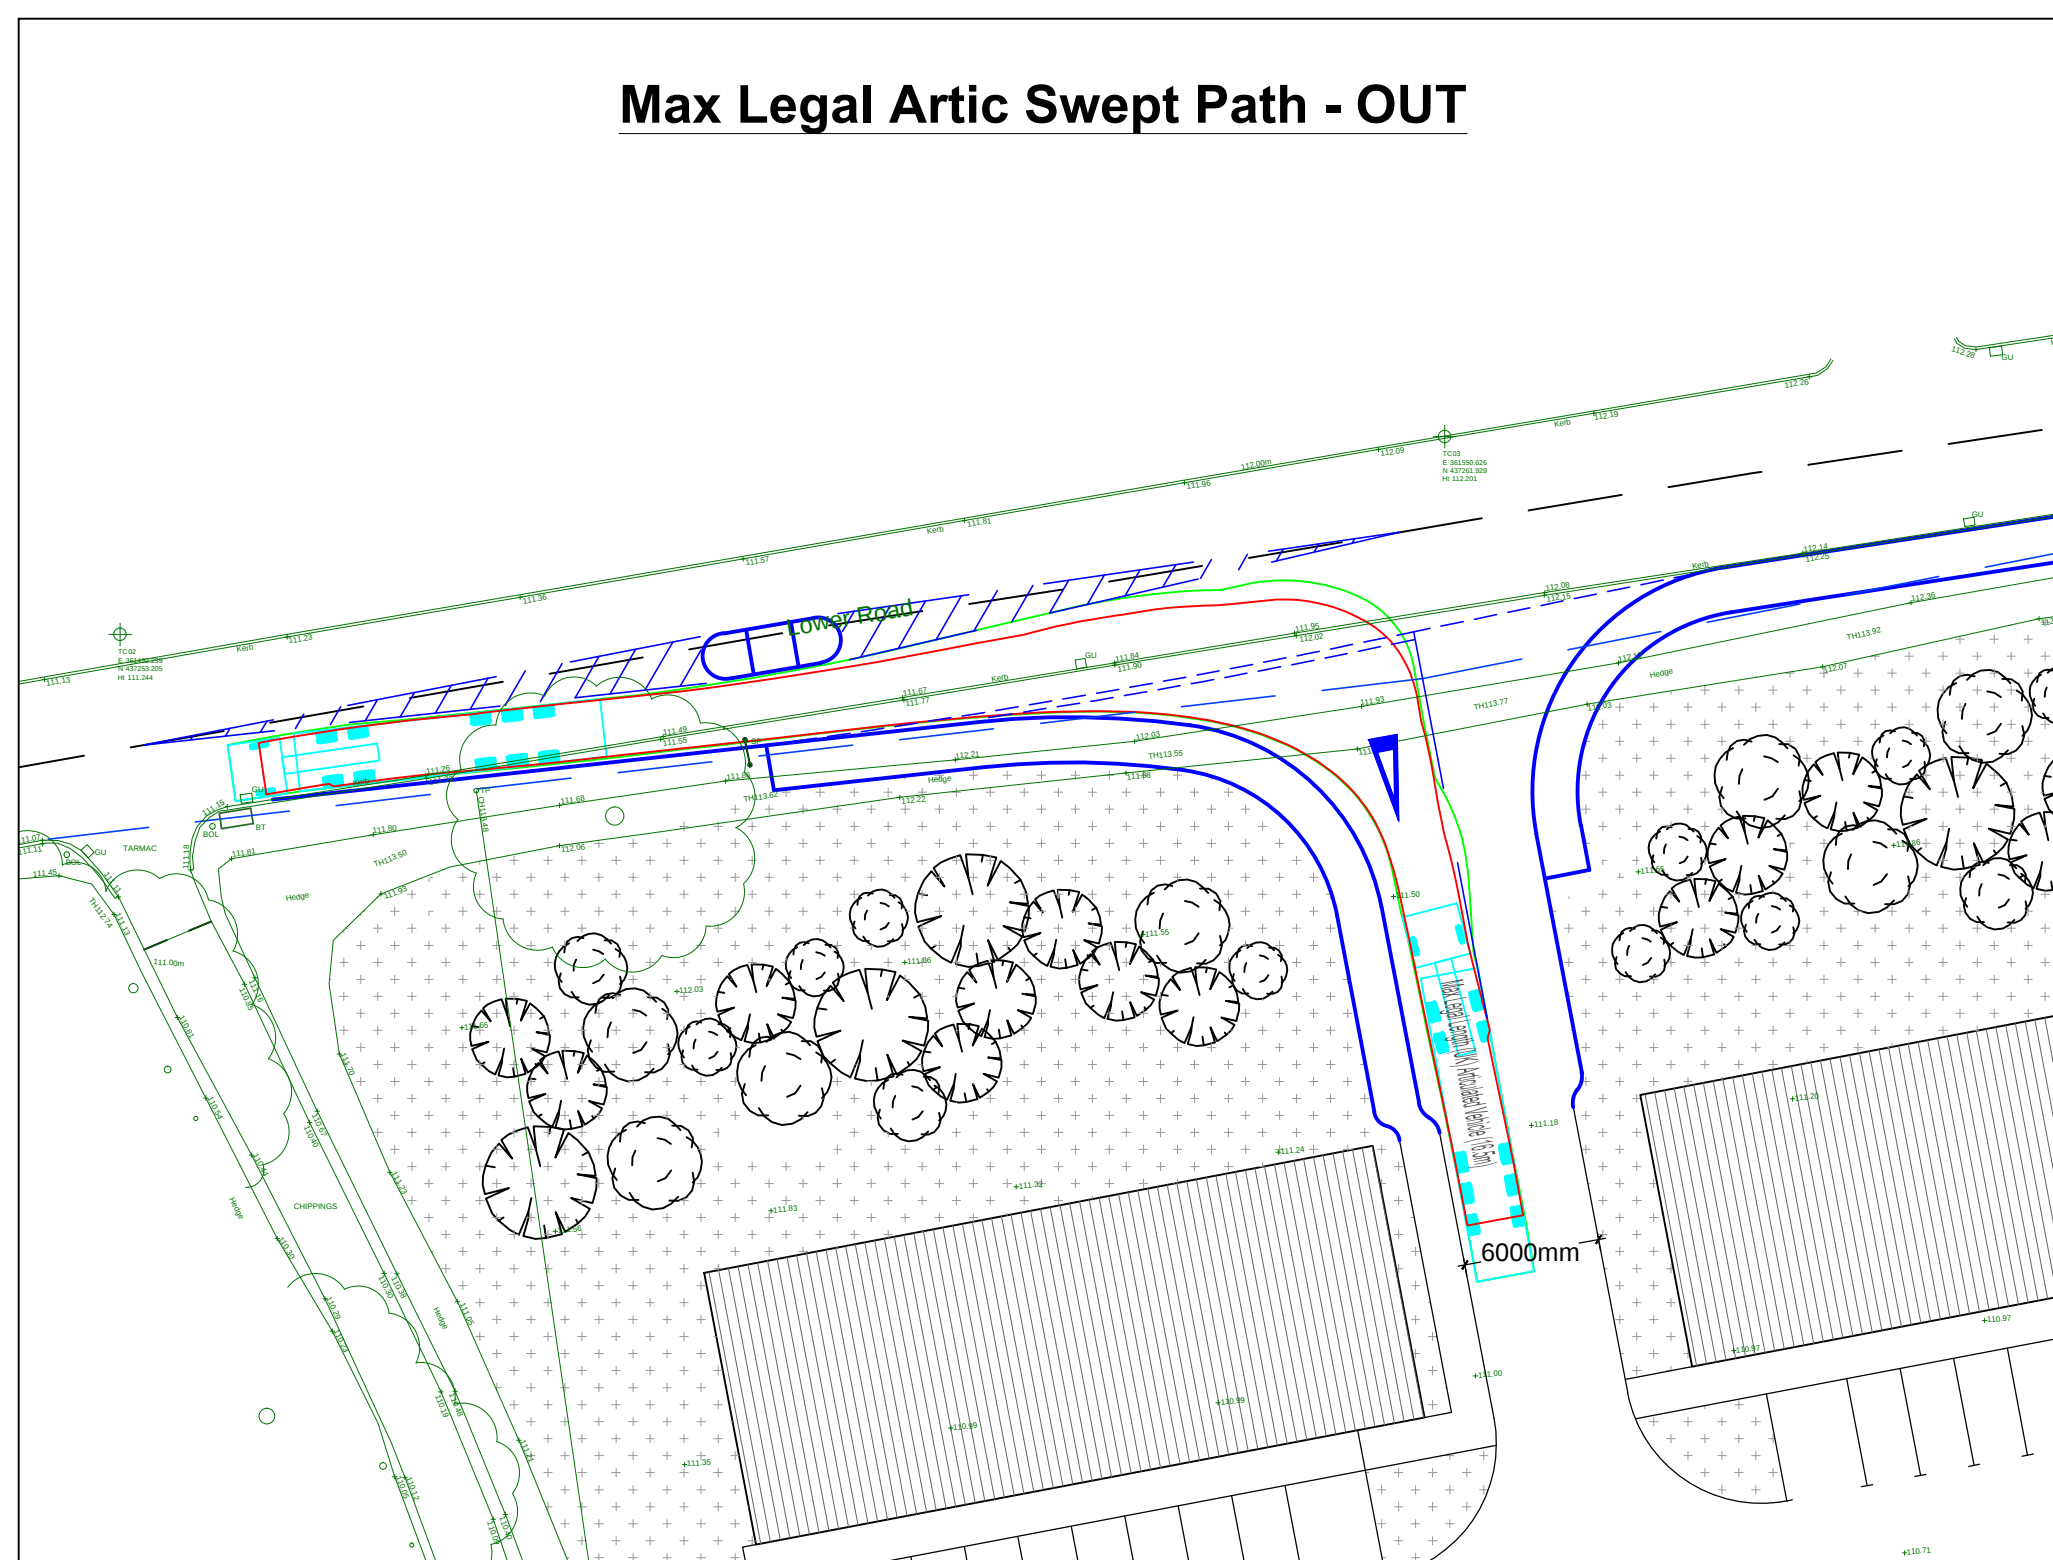

Max Legal Artic Swept Path - IN

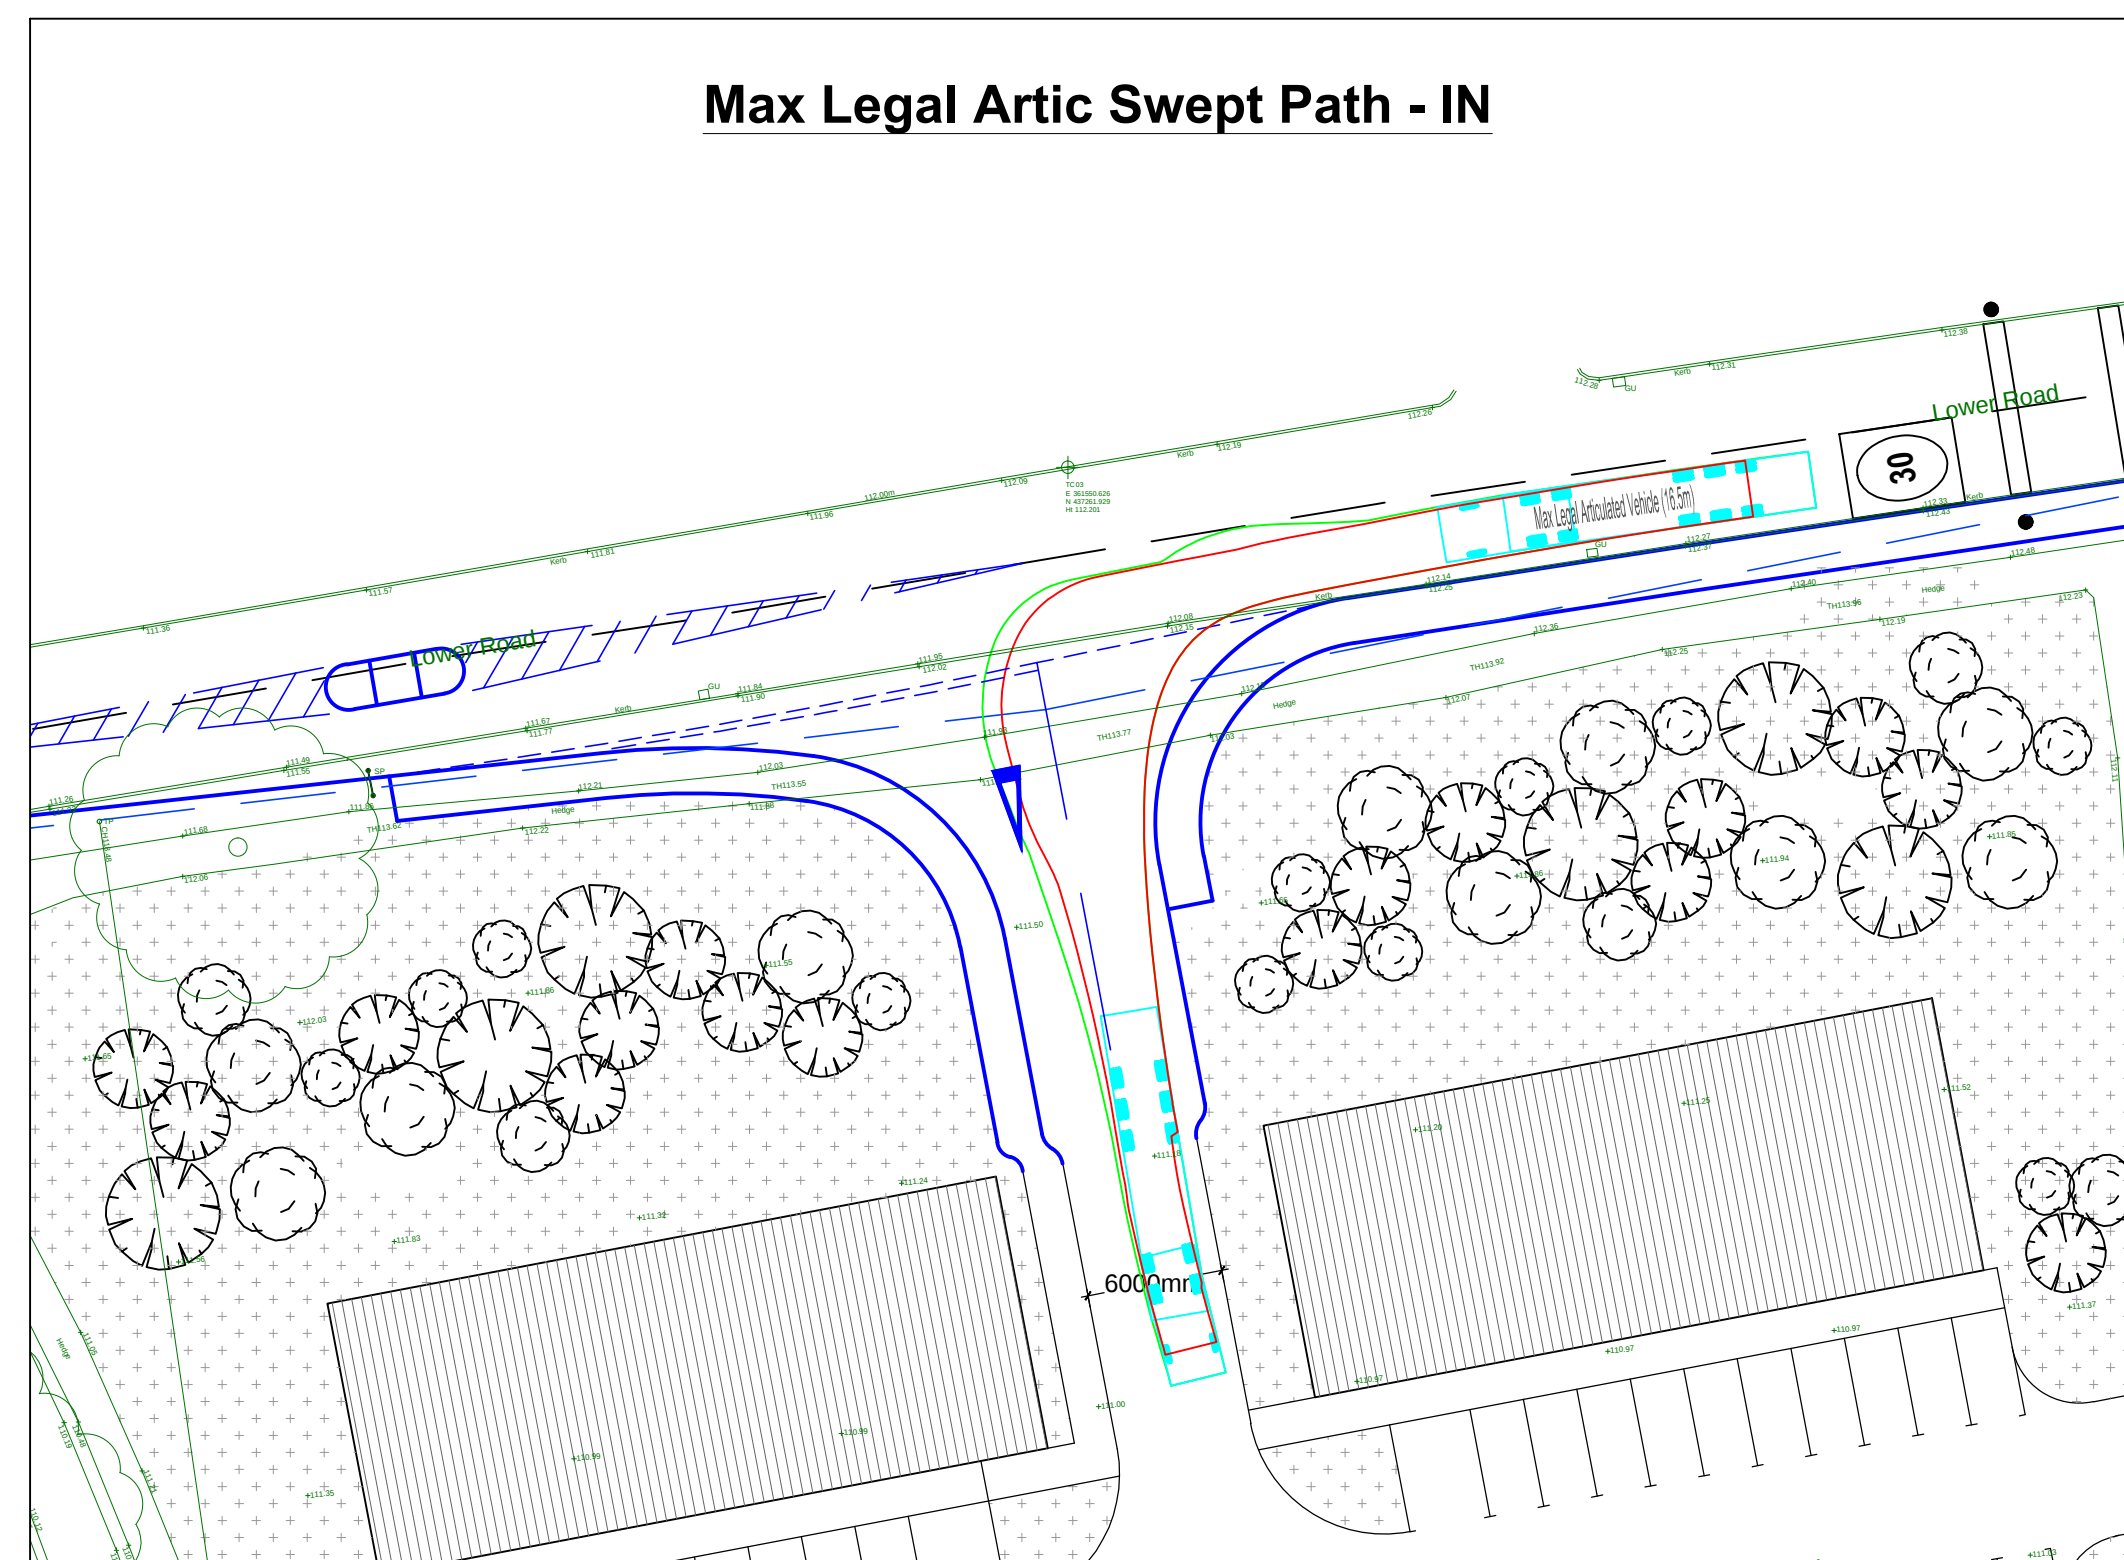

Proposed Works To Junction (Corporation Arms)

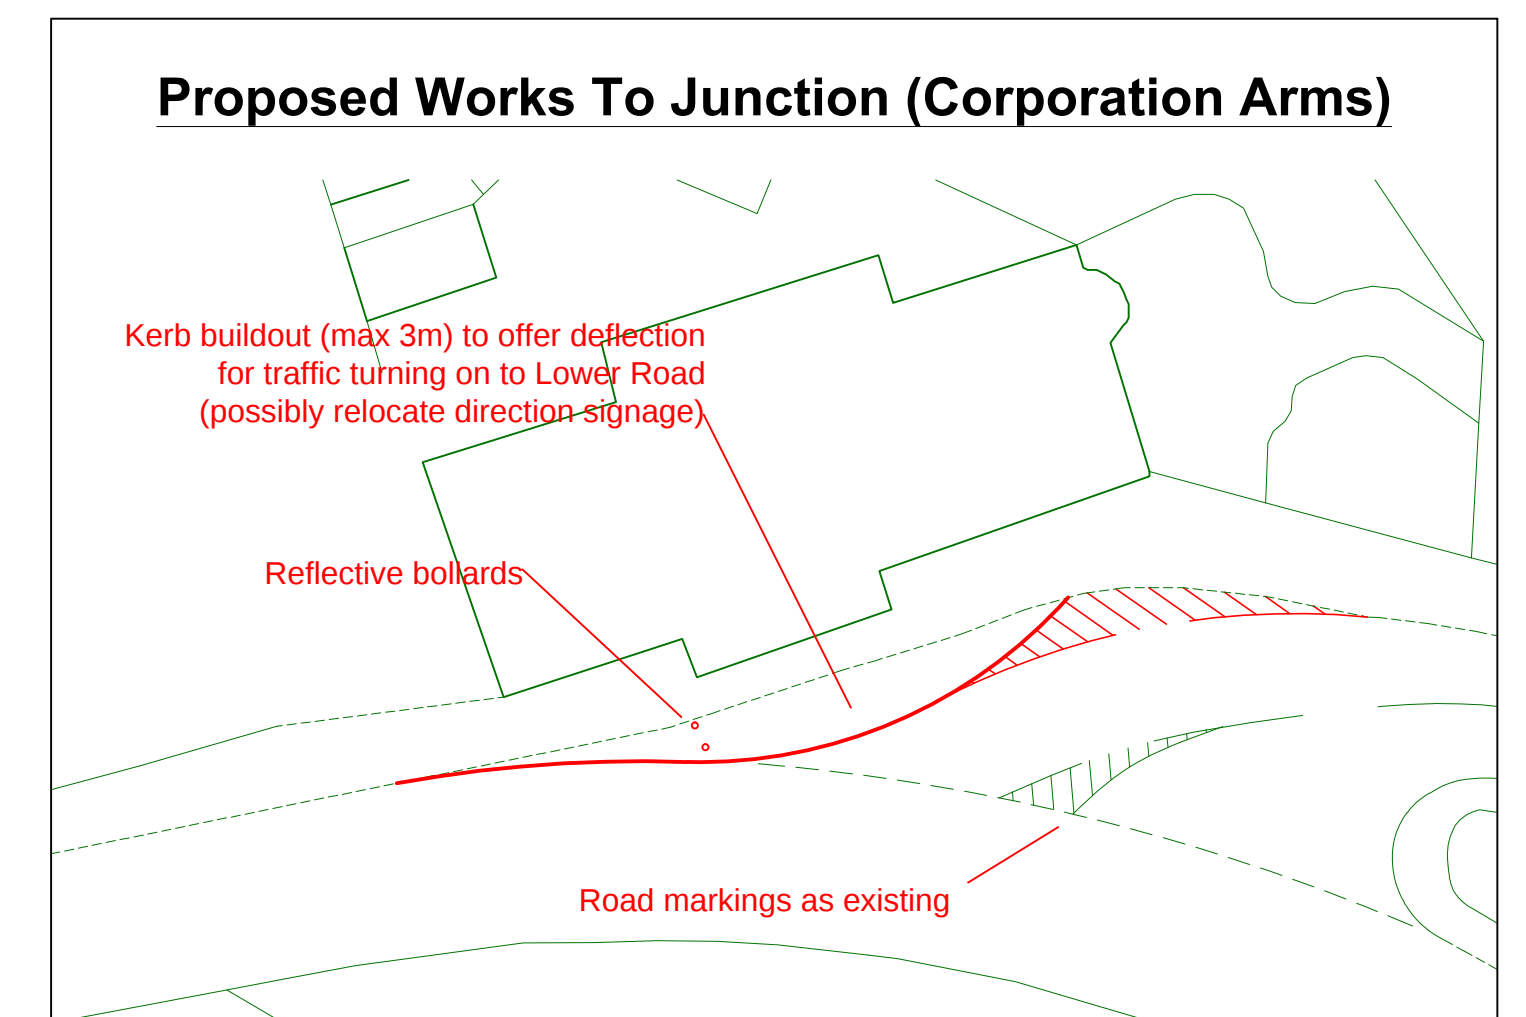

Mr. M Hurst

Land at Higher College Farm, Longridge
Proposed Access Drawing

Scale
Plan 1:200 @ A1
Inserts N.T.S.

Drawn AR
Checked DW
Approved DW

Drwg No. H2683-01

Date 08 Nov 2017

Rev.

www.psadesign.co.uk
mail@psadesign.co.uk

PSA
DESIGN

engineering your environment
CIVIL, STRUCTURAL, GEOTECHNICAL, TRANSPORT

PSA Design
The Old Bank House
6 Berry Lane, Longridge
Preston, PR3 3JA
Tel. 01772 786066
Fax. 01772 786265