



general notes:
do not scale the drawing.
all dimensions to be checked on site prior to commencement of work and any discrepancy shall be immediately reported and resolved prior to work commencing.
this drawing is to be read in conjunction with all relevant drawings and specifications relating to the job whether or not indicated on the drawing.
copyright reserved to mck associates ltd. and this drawing may not be used or reproduced without prior written consent.


Area	Volume
Ground Floor	Main 317.3584 m ³
	Entrance 19.1722 m ³
	Utilities 45.6075 m ³
First Floor	First Floor 273.4489 m ³
Roof	Main 144.1606 m ³
	Additional 1 18.1373 m ³
	Additional 2 15.8238 m ³
	Additional 3 12.4297 m ³
	Subtract -3.1157 m ³
TOTAL	843.0227 m³
Old Farm House Volume	771.12 m ³
10% Available Volume	77.112 m ³
New Farm House Maximum	848.232 m³
Unused Volume	5.2093 m ³
Volume Added	71.9027 m ³
Percentage Used	9%

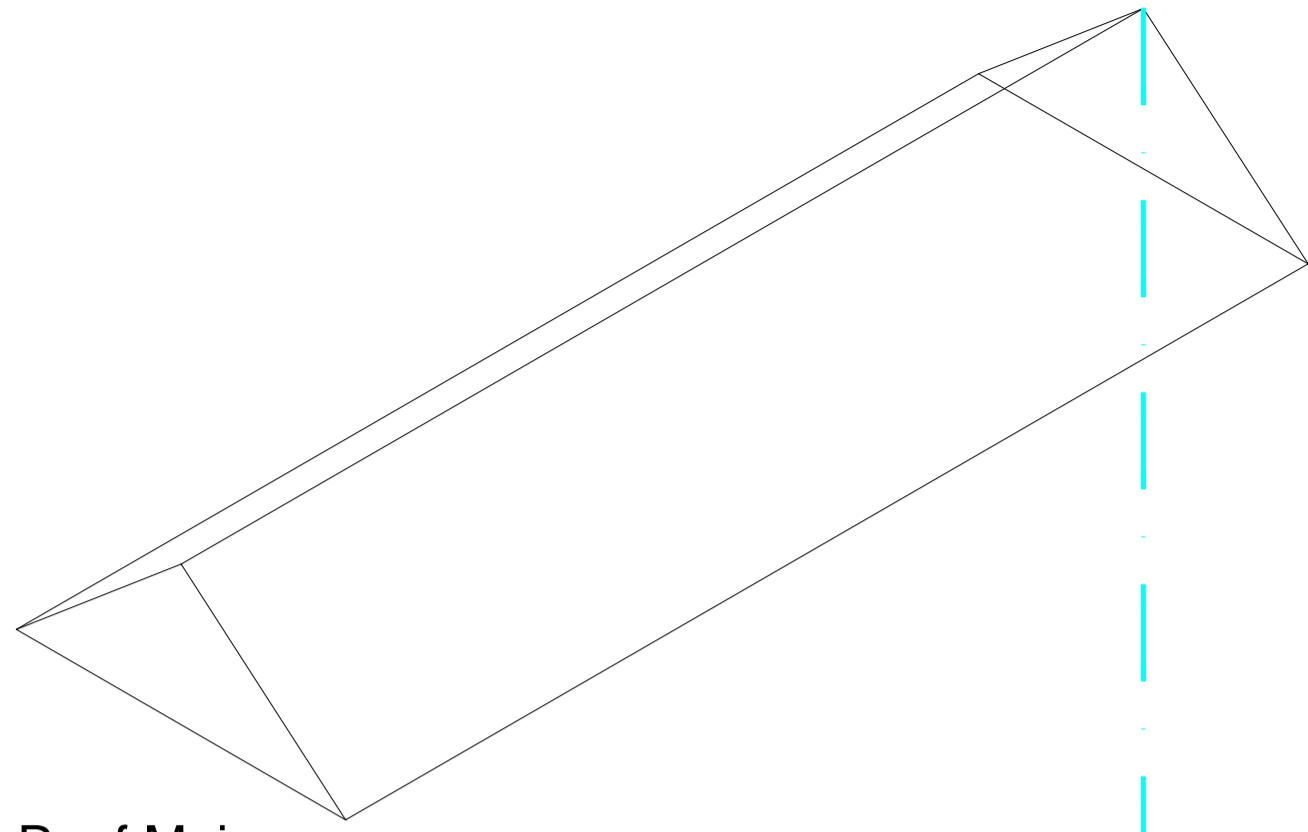



Roof Main

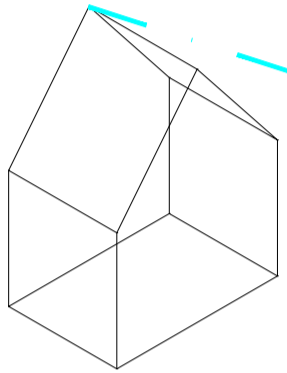


Entrance

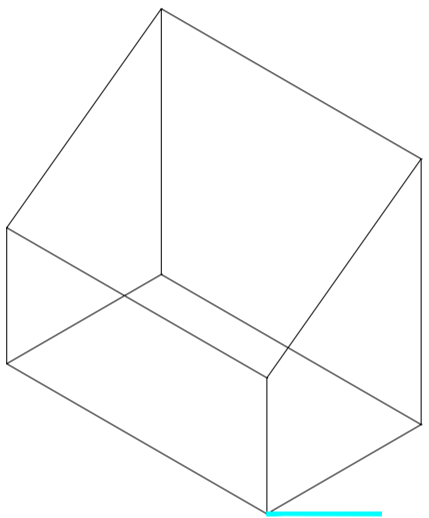


Utilities

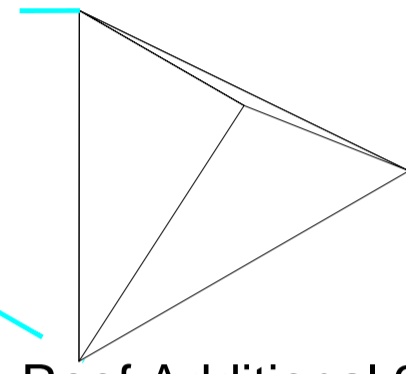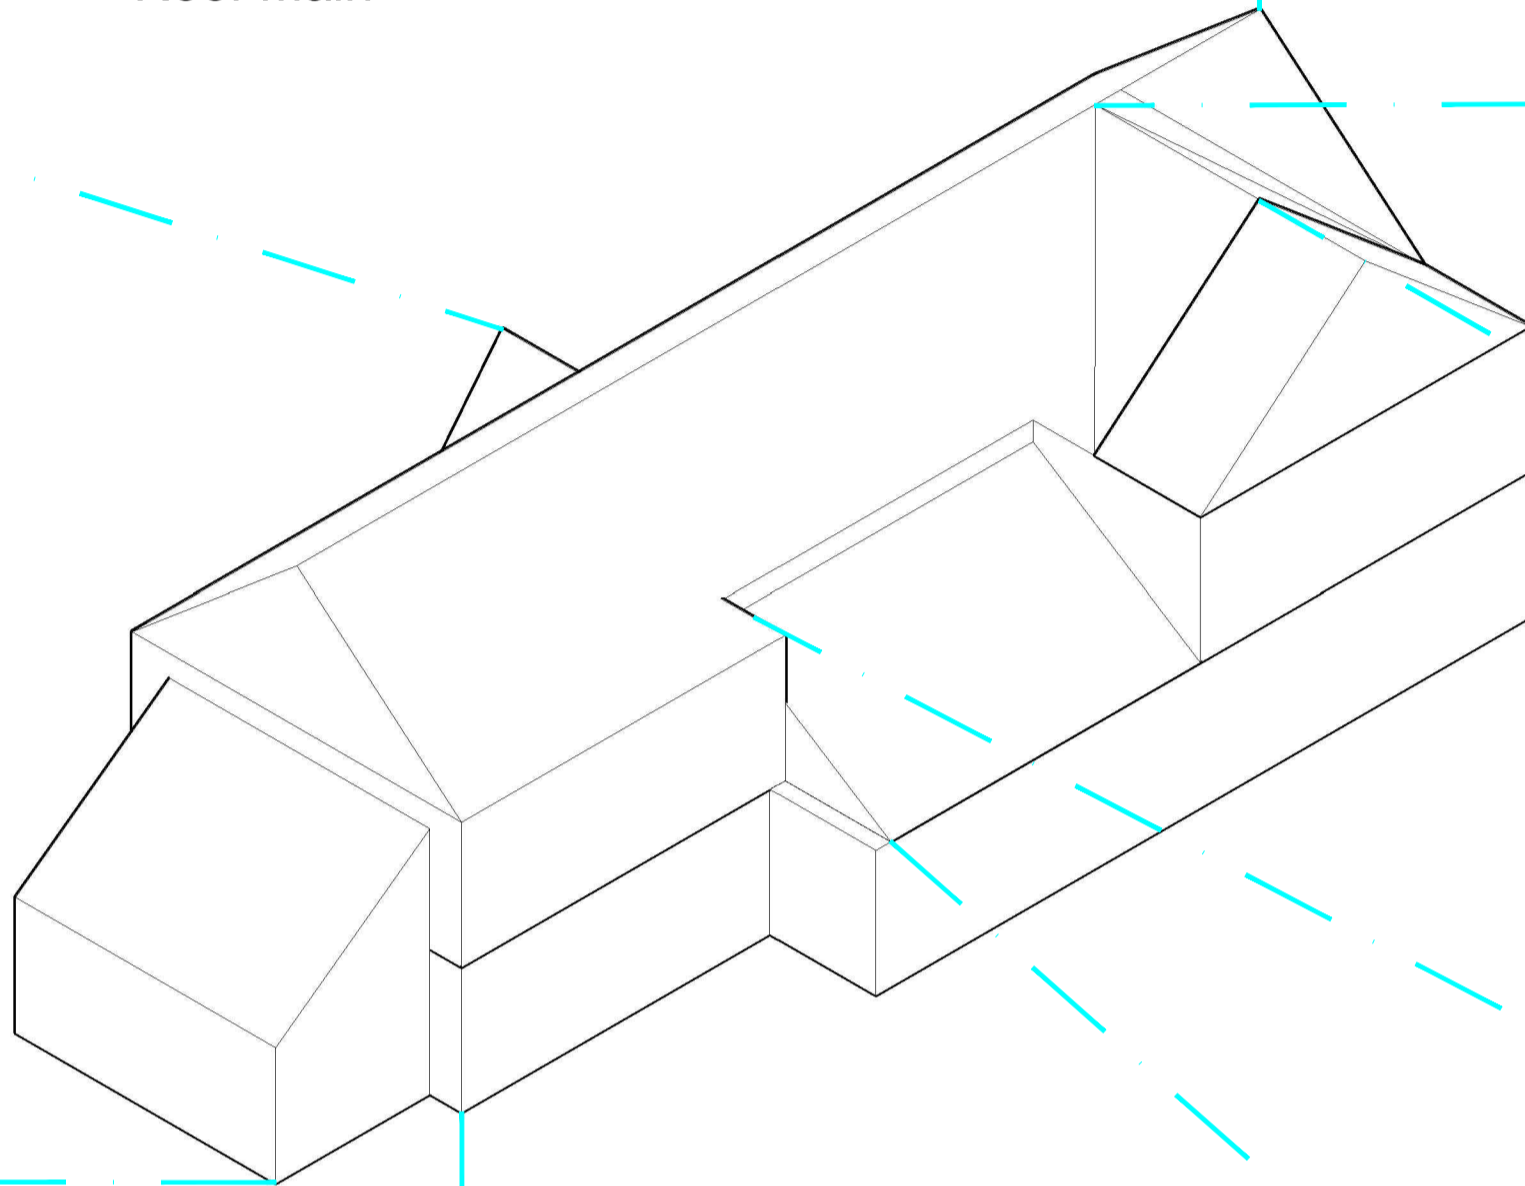


Roof Additional 3

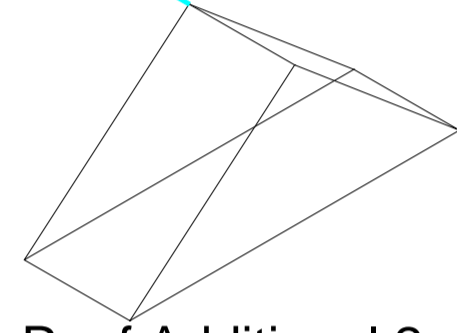


Roof Additional 2

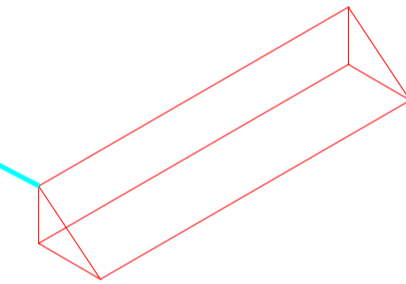


Roof Subtract

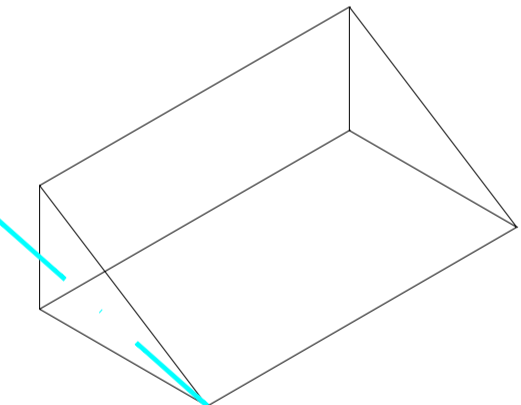

Roof Additional 1

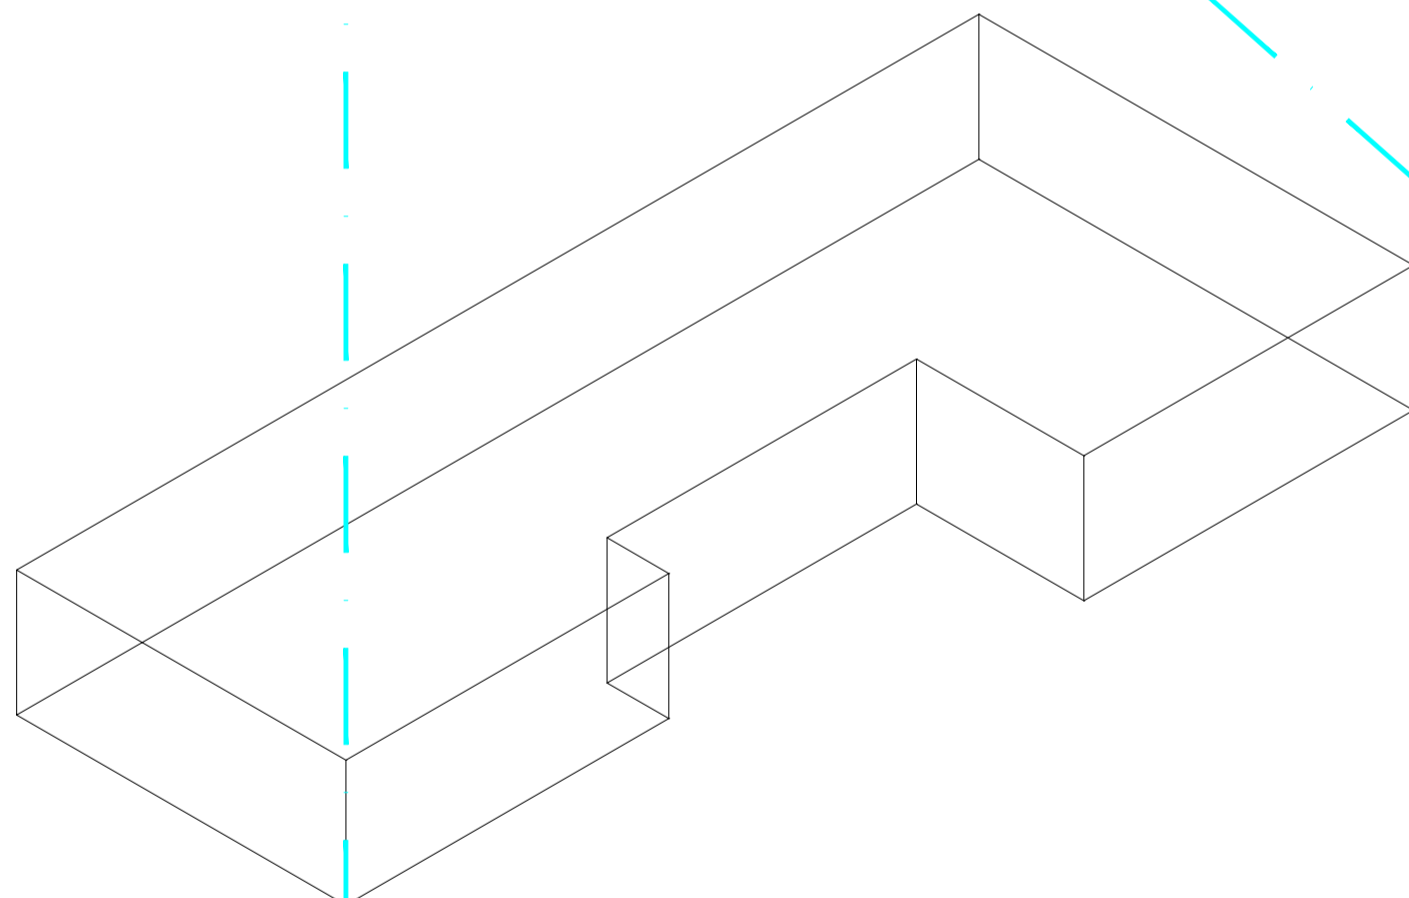

Ground Floor Main

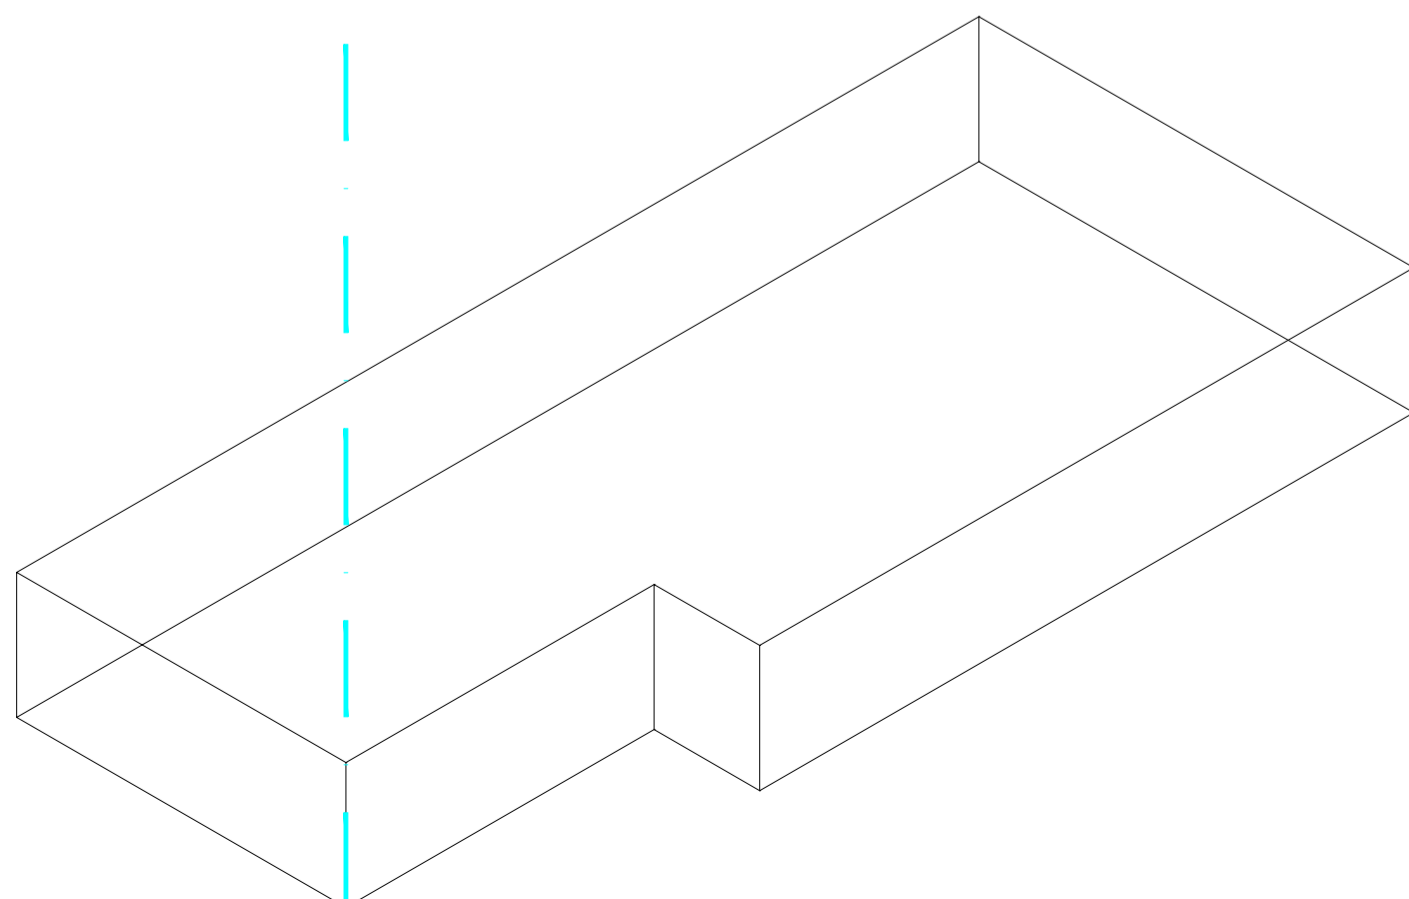

First Floor

Rev.	Date	By	Description

Client:
TAYLOR COUNTRY HOMES

mck associates limited
architecture | building surveying | urban design

burnaby villa › 48 watling street road › fulwood › preston › pr2 8bp
tel: 01772 774510 fax: 01772 774511 email mck@mckassociates.co.uk

Project:
**ELMRIDGE FARM
CHIPPING**

Drawing Title:
VOLUME CALCULATIONS

Drawn: ELC	Checked:	Scale: 1:100	Date: 19/06/2017
Job No: 16-197	Drawing No: VC01	Rev:	